



01 EAST ELEVATION
CWA2.1 SCALE: 3/16"=1'-0"



02 WEST ELEVATION
CWA2.1 SCALE: 3/16"=1'-0"



03 SOUTH ELEVATION
CWA2.1 SCALE: 3/16"=1'-0"



04 NORTH ELEVATION
CWA2.1 SCALE: 3/16"=1'-0"

MATERIAL & COLOR LEGEND

- AL-1 CLEAR ANODIZED STOREFRONT DOOR AND WINDOWS
- ET-1 EXTRUTECH PVC PANEL SYSTEM COLOR: GLOSS WHITE
- FF-1 STEEL ROLL-UP DOOR COLOR: FACTORY FINISH WHITE FRAME COLOR PT-1
- MT-1 METAL FASCIA MFR: ALPOLIC, OR EQUAL COLOR: BLUE
- MT-2 METAL FASCIA MFR: ALPOLIC, OR EQUAL COLOR: WHITE TO MATCH PT-1
- MT-3 METAL ROOFING MFR: NU RAY COLOR: WEATHERED COPPER SR1-27
- PT-1 EXTERIOR PAINT MFR: SHERWIN WILLIAMS COLOR: SW7006 EXTRA WHITE
- ST-1 STONE VENEER MFR: ELDOORADO STONE STYLE: CLIFFSTONE COLOR: BOARDWALK
- SILL STONE SILL PER MANUFACTURER ABOVE
- TV-1 HORIZONTAL ILLUMINATED CHANNEL TRIM COLOR: GREEN AKZO 443C5 WITH BRILLIANT GREEN TRANSLUCENT VINYL


Revision
Appr.
Ckd.
By
Date
No.

Title:
CAR WASH ELEVATIONS
BROWN BEAR CAR WASH
SR 9 & SOPER HILL RD (LOTS 3&4)
MARYSVILLE, WA 98258

For:
CAR WASH ENTERPRISES, INC.
3977 LEARY WAY NW
SEATTLE, WASHINGTON 98107

Scale:
Horizontal AS NOTED
Vertical
Designed
Drawn
Checked
Approved
Date 05/21/20

Barghausen Consulting Engineers, Inc.
18215 72nd Avenue South
Kent, WA 98032
425.251.6222
barghausen.com

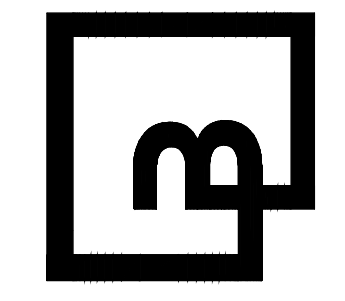


Job Number
22681
Sheet
CWA2.1
of




01 EAST ELEVATION
SCALE: 1/4"=1'-0"



02 SOUTH ELEVATION (SOPER HILL ROAD)
SCALE: 1/4"=1'-0"

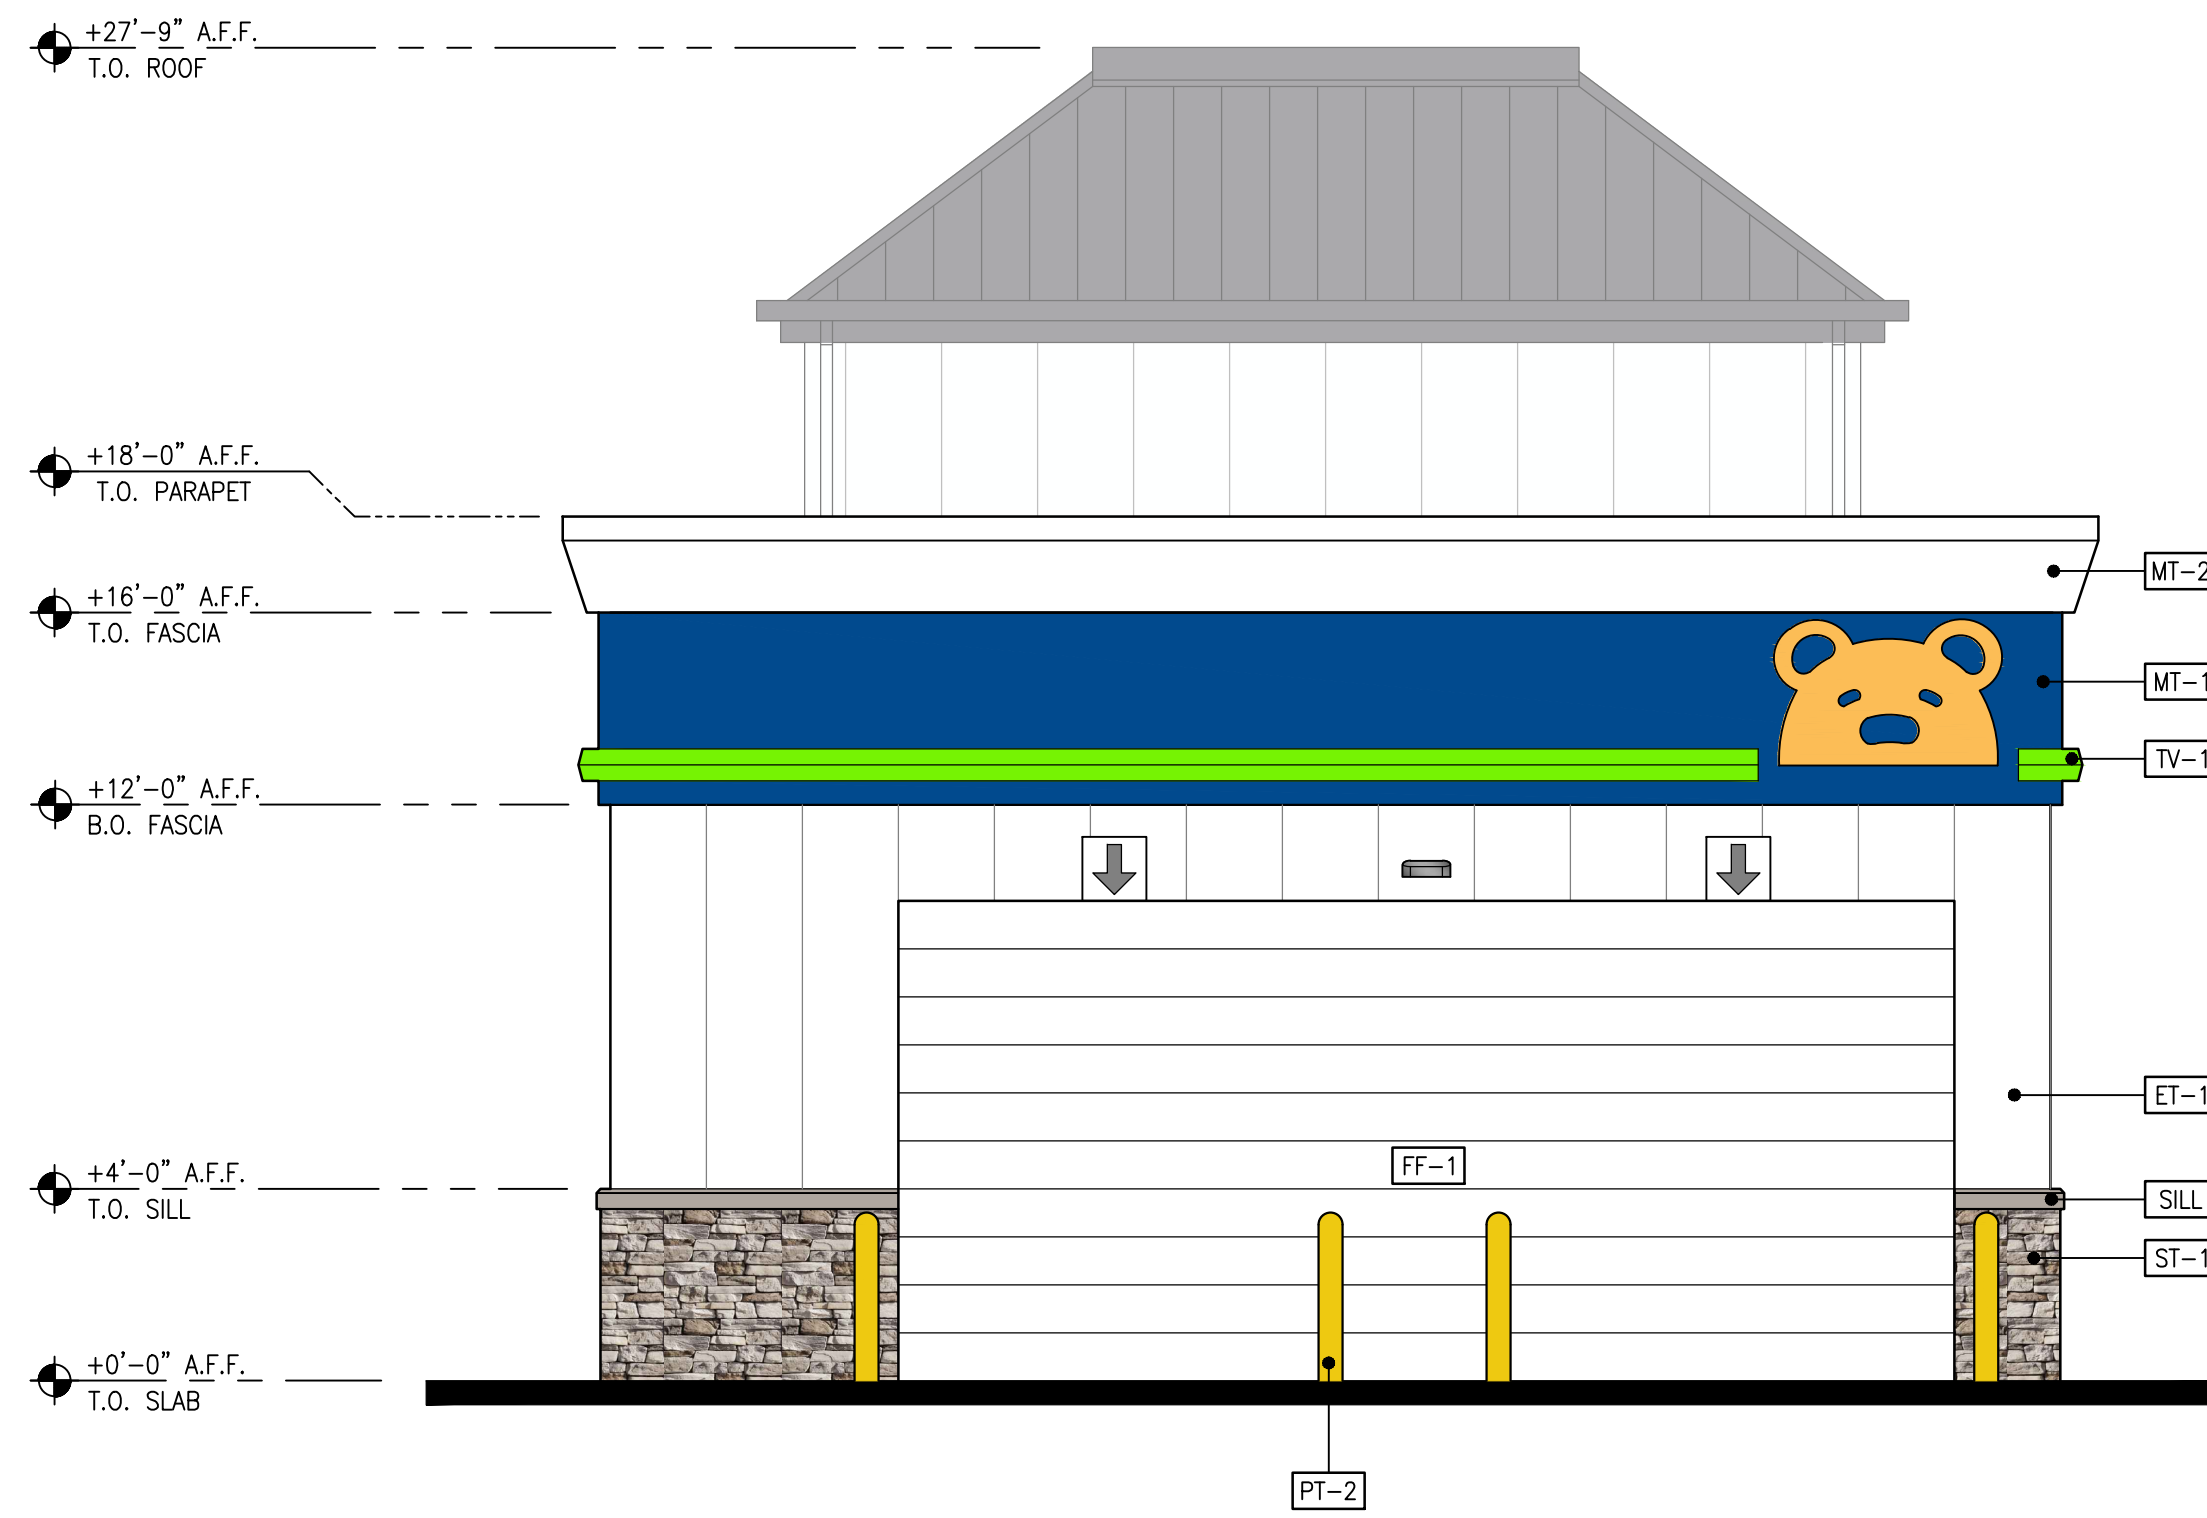

03 WEST ELEVATION
SCALE: 1/4"=1'-0"

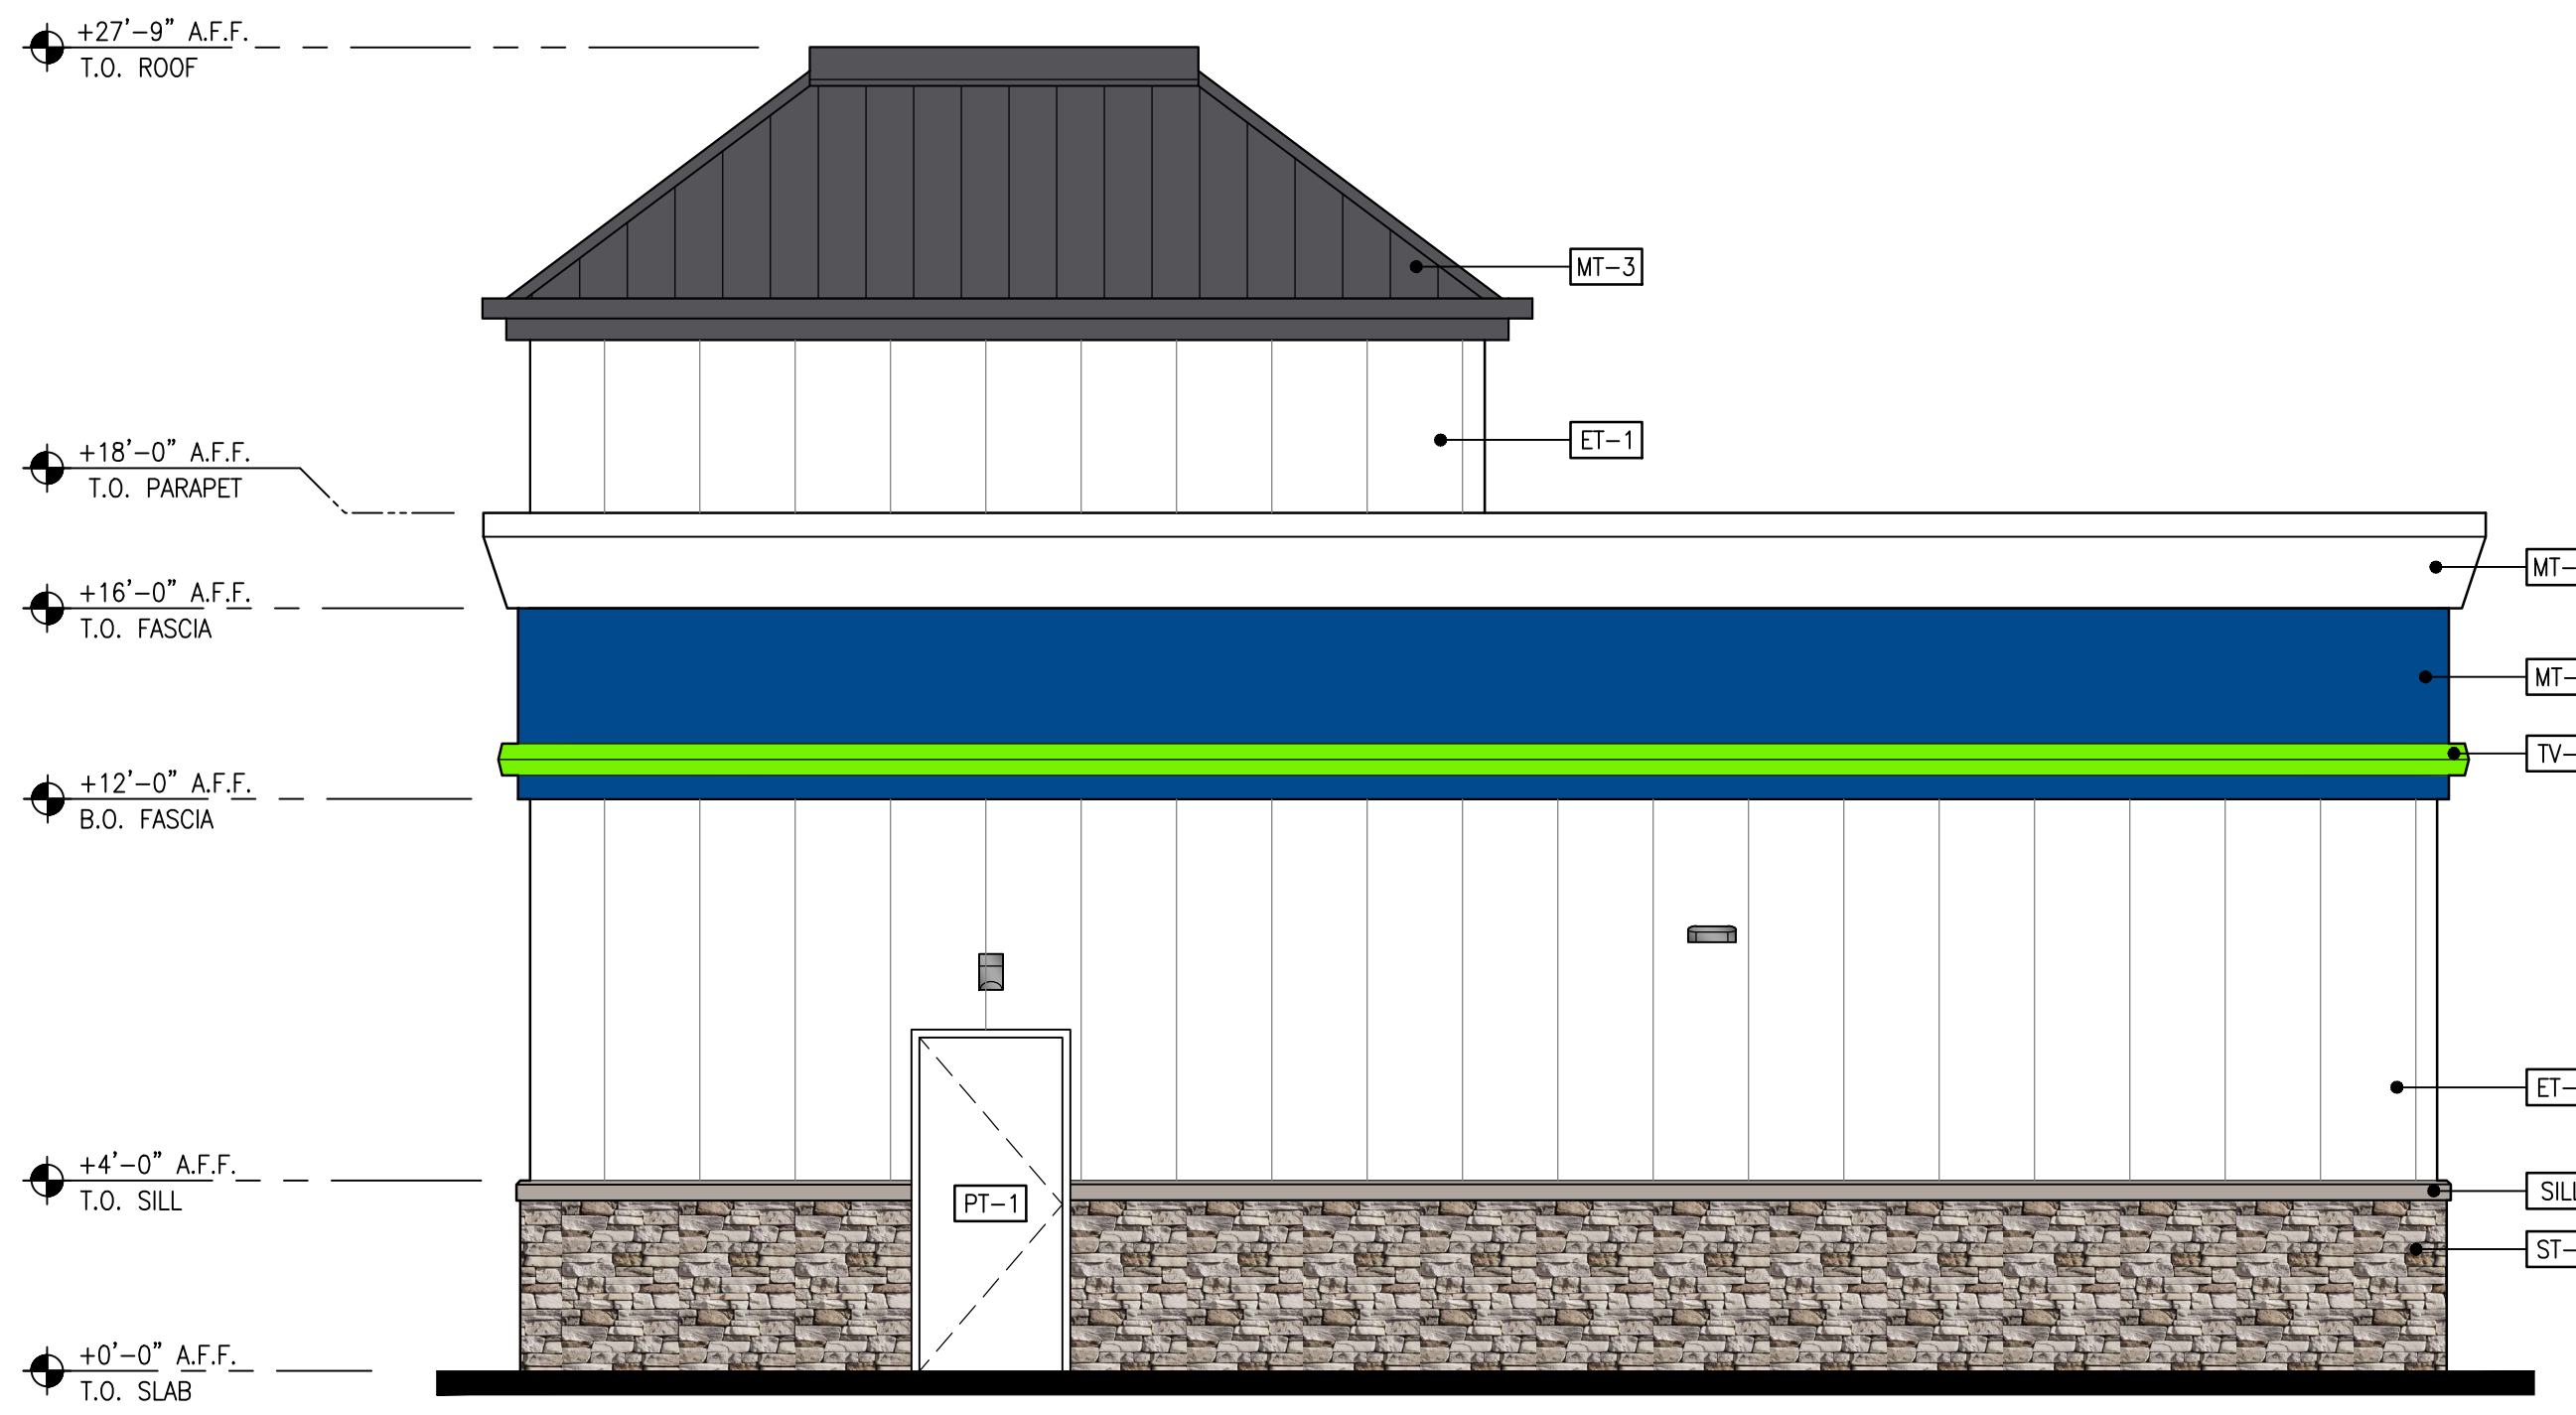

04 NORTH ELEVATION
SCALE: 1/4"=1'-0"

MATERIAL & COLOR LEGEND

- AL-1 CLEAR ANODIZED STOREFRONT DOOR AND WINDOWS
- ET-1 EXTRUTECH PVC PANEL SYSTEM COLOR: GLOSS WHITE
- FF-1 STEEL ROLL-UP DOOR COLOR: FACTORY FINISH WHITE FRAME COLOR: PT-1
- MT-1 METAL FASCIA MFR: ALPOLIC, OR EQUAL COLOR: BLUE
- MT-2 METAL FASCIA MFR: ALPOLIC, OR EQUAL COLOR: WHITE TO MATCH PT-1
- MT-3 METAL ROOFING MFR: NU RAY COLOR: WEATHERED COPPER SR1-27
- PT-1 EXTERIOR PAINT MFR: SHERWIN WILLIAMS COLOR: SW7006 EXTRA WHITE
- PT-2 EXTERIOR PAINT MFR: SHERWIN WILLIAMS COLOR: SAFETY YELLOW
- ST-1 STONE VENEER MFR: ELDORADO STONE STYLE: CLIFFSTONE COLOR: BOARDWALK
- SILL STONE SILL PER MANUFACTURER ABOVE
- TV-1 HORIZONTAL ILLUMINATED CHANNEL TRIM COLOR: GREEN AK20 443CS WITH BRILLIANT GREEN TRANSLUCENT VINYL


No.	Date	By	Chk.	Appr.	Revision

Title:
AUTO SENTRY ELEVATIONS
BROWN BEAR CAR WASH
SR 9 & SOPER HILL RD (LOTS 3&4)
MARYSVILLE, WA 98258


For:
CAR WASH ENTERPRISES, INC.
3977 LEARY WAY NW
SEATTLE, WASHINGTON 98107

Designed	Drawn	Checked	Approved	Date	Scale:
					Horizontal AS NOTED Vertical


Barghausen Consulting Engineers, Inc.
 18215 72nd Avenue South
 Kent, WA 98032
 425.251.6222 barghausen.com

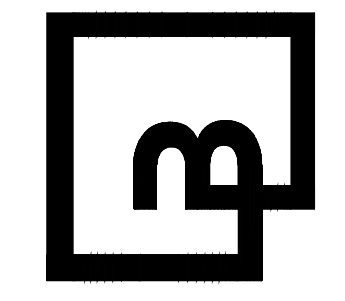


Job Number
22681
 Sheet
CWA2.2
 of

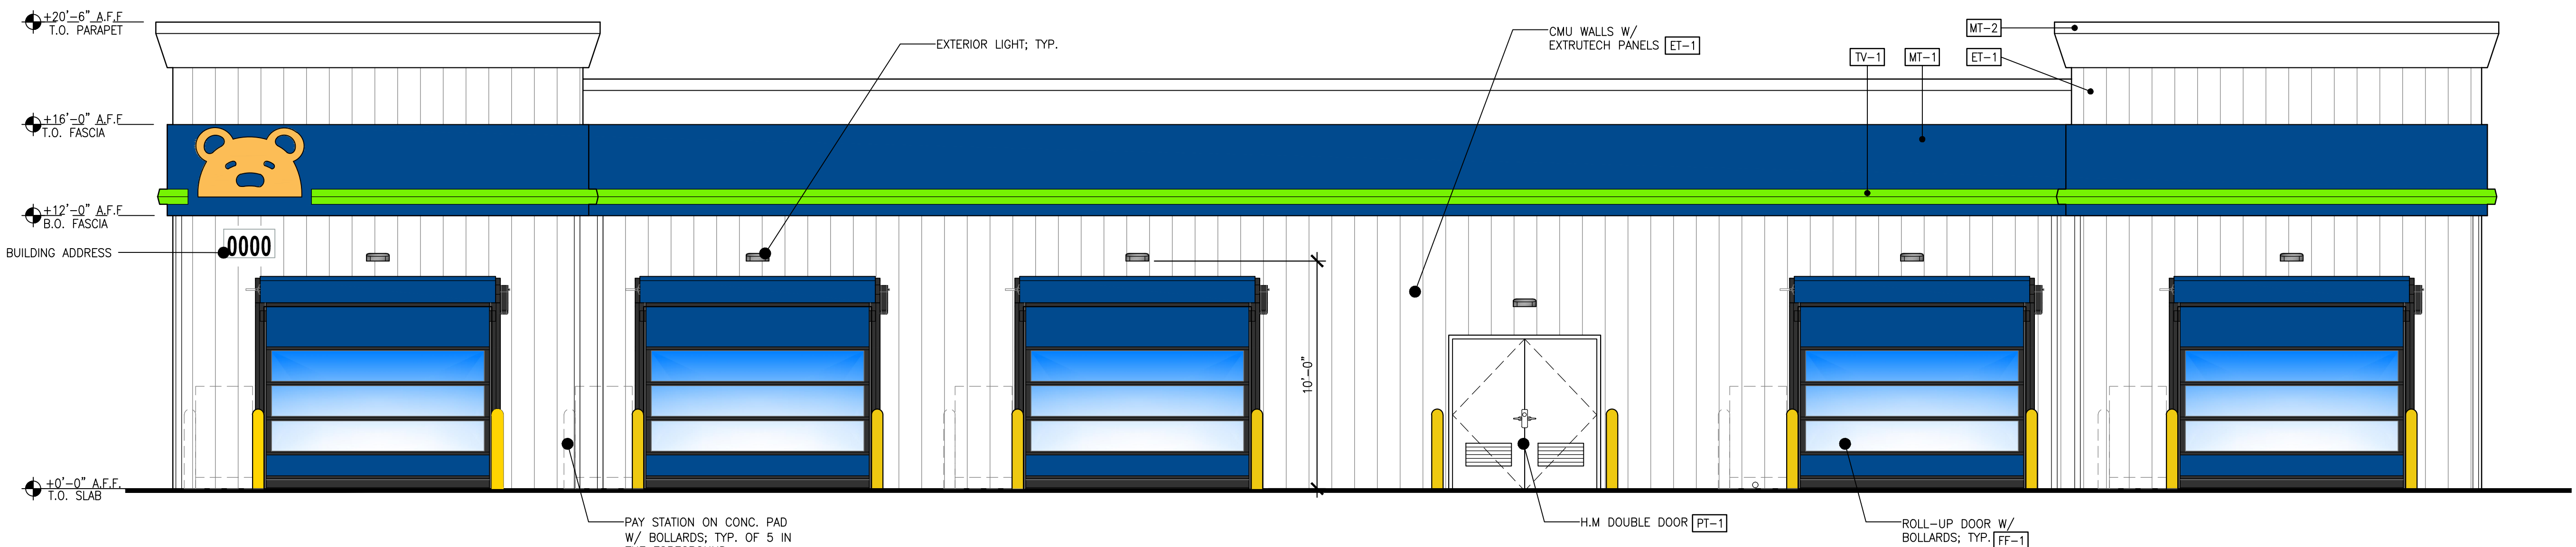


01 SOUTH ELEVATION
A2.1 SCALE: 1/4"=1'-0"

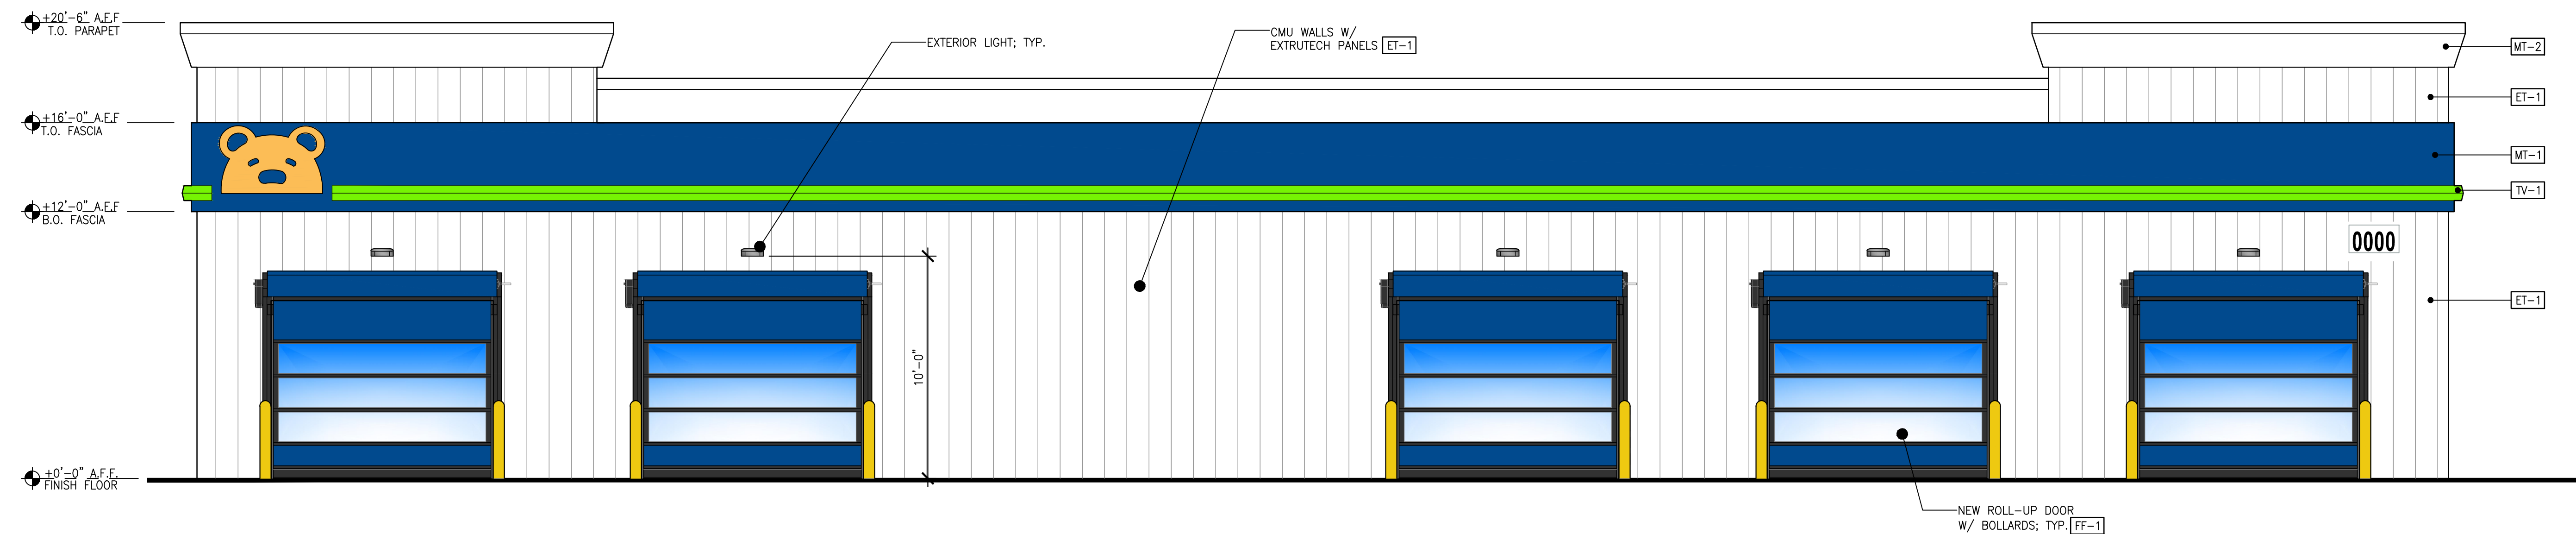

02 NORTH ELEVATION
A2.1 SCALE: 1/4"=1'-0"

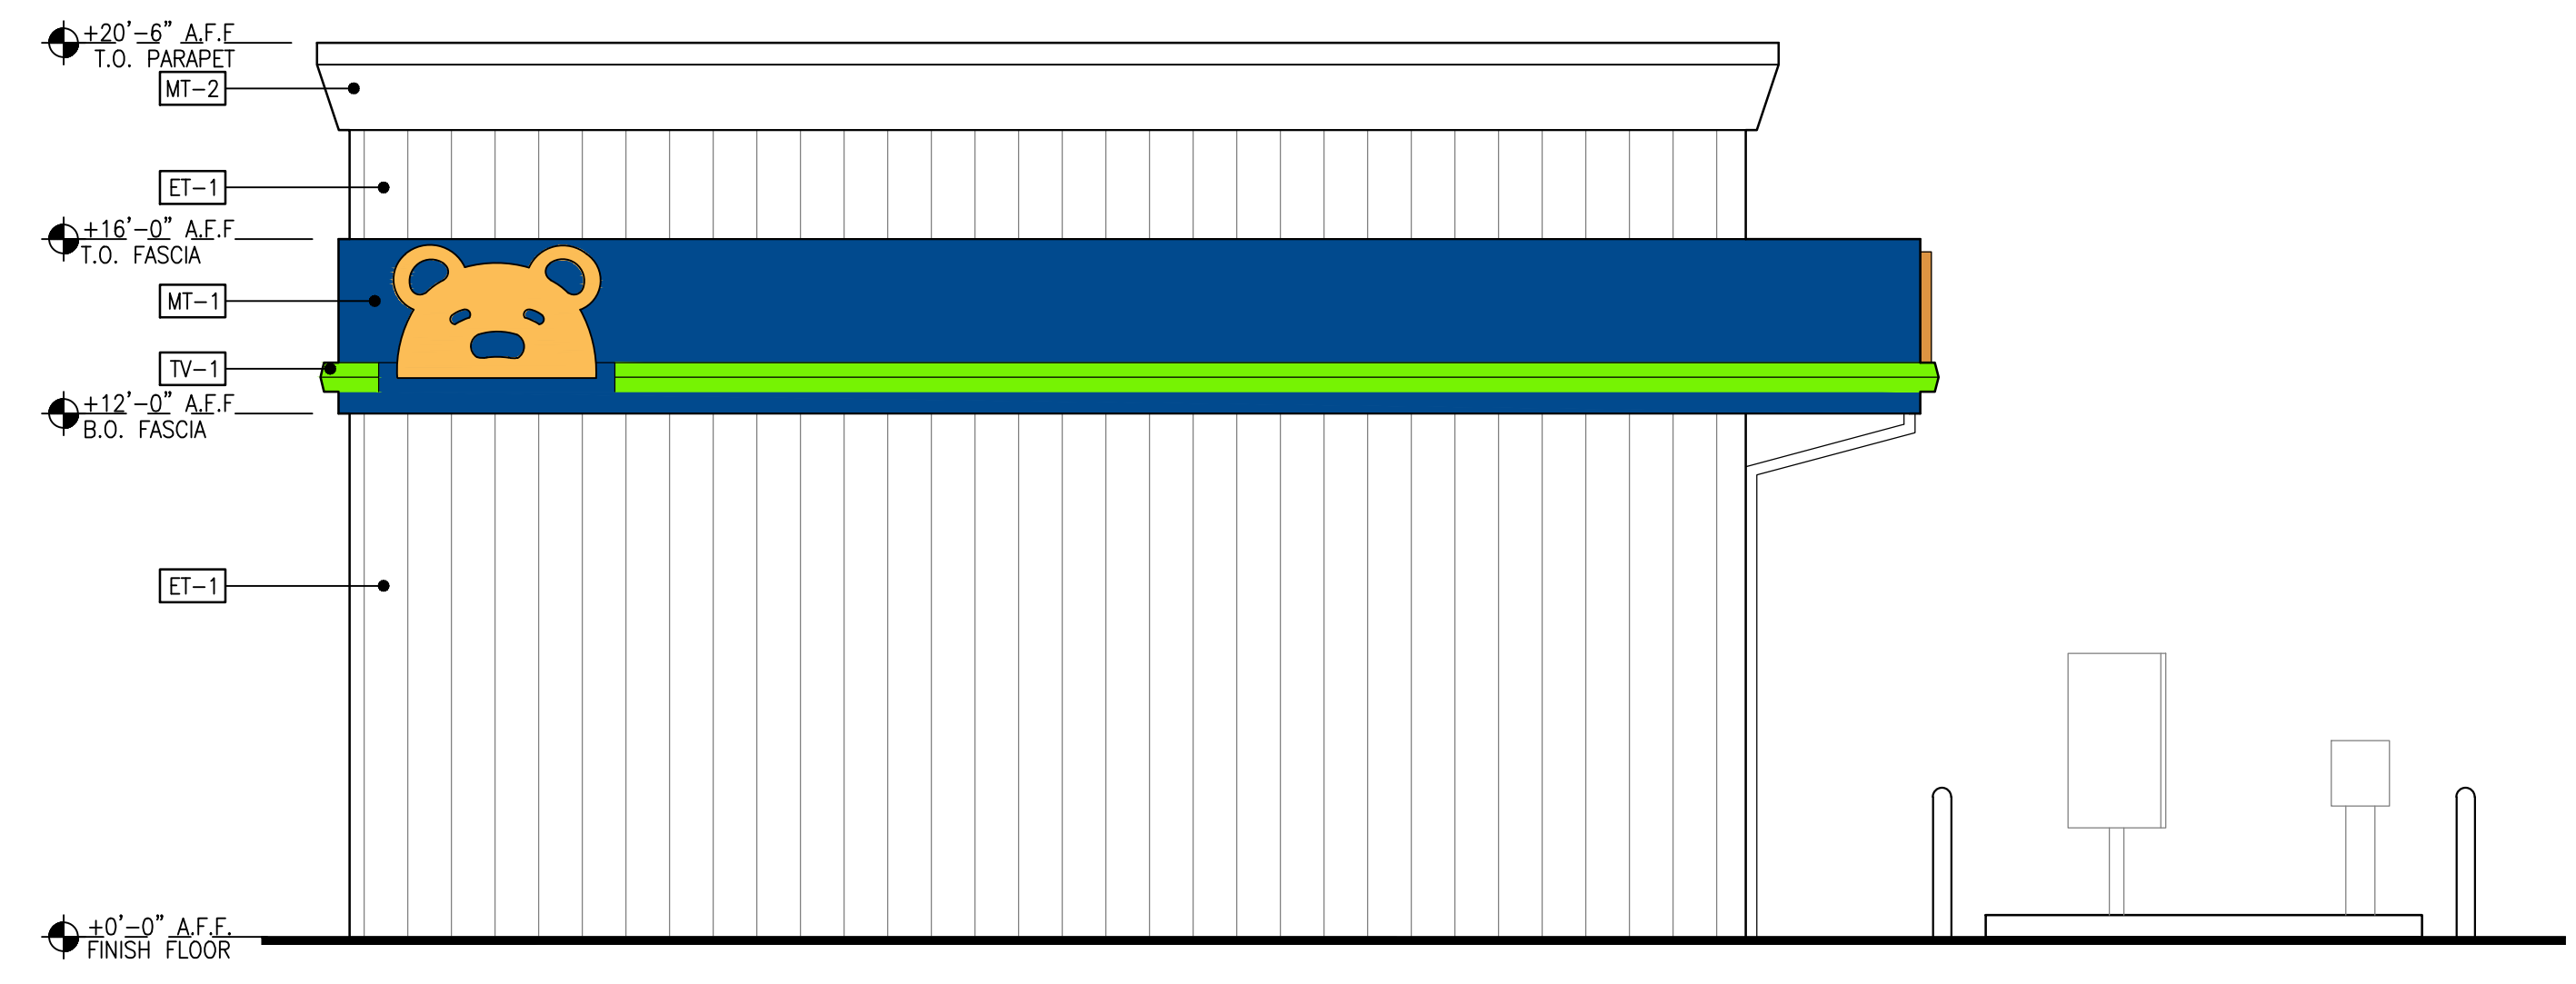

03 WEST ELEVATION (EAST ELEVATION SIM.)
A2.1 SCALE: 1/4"=1'-0"

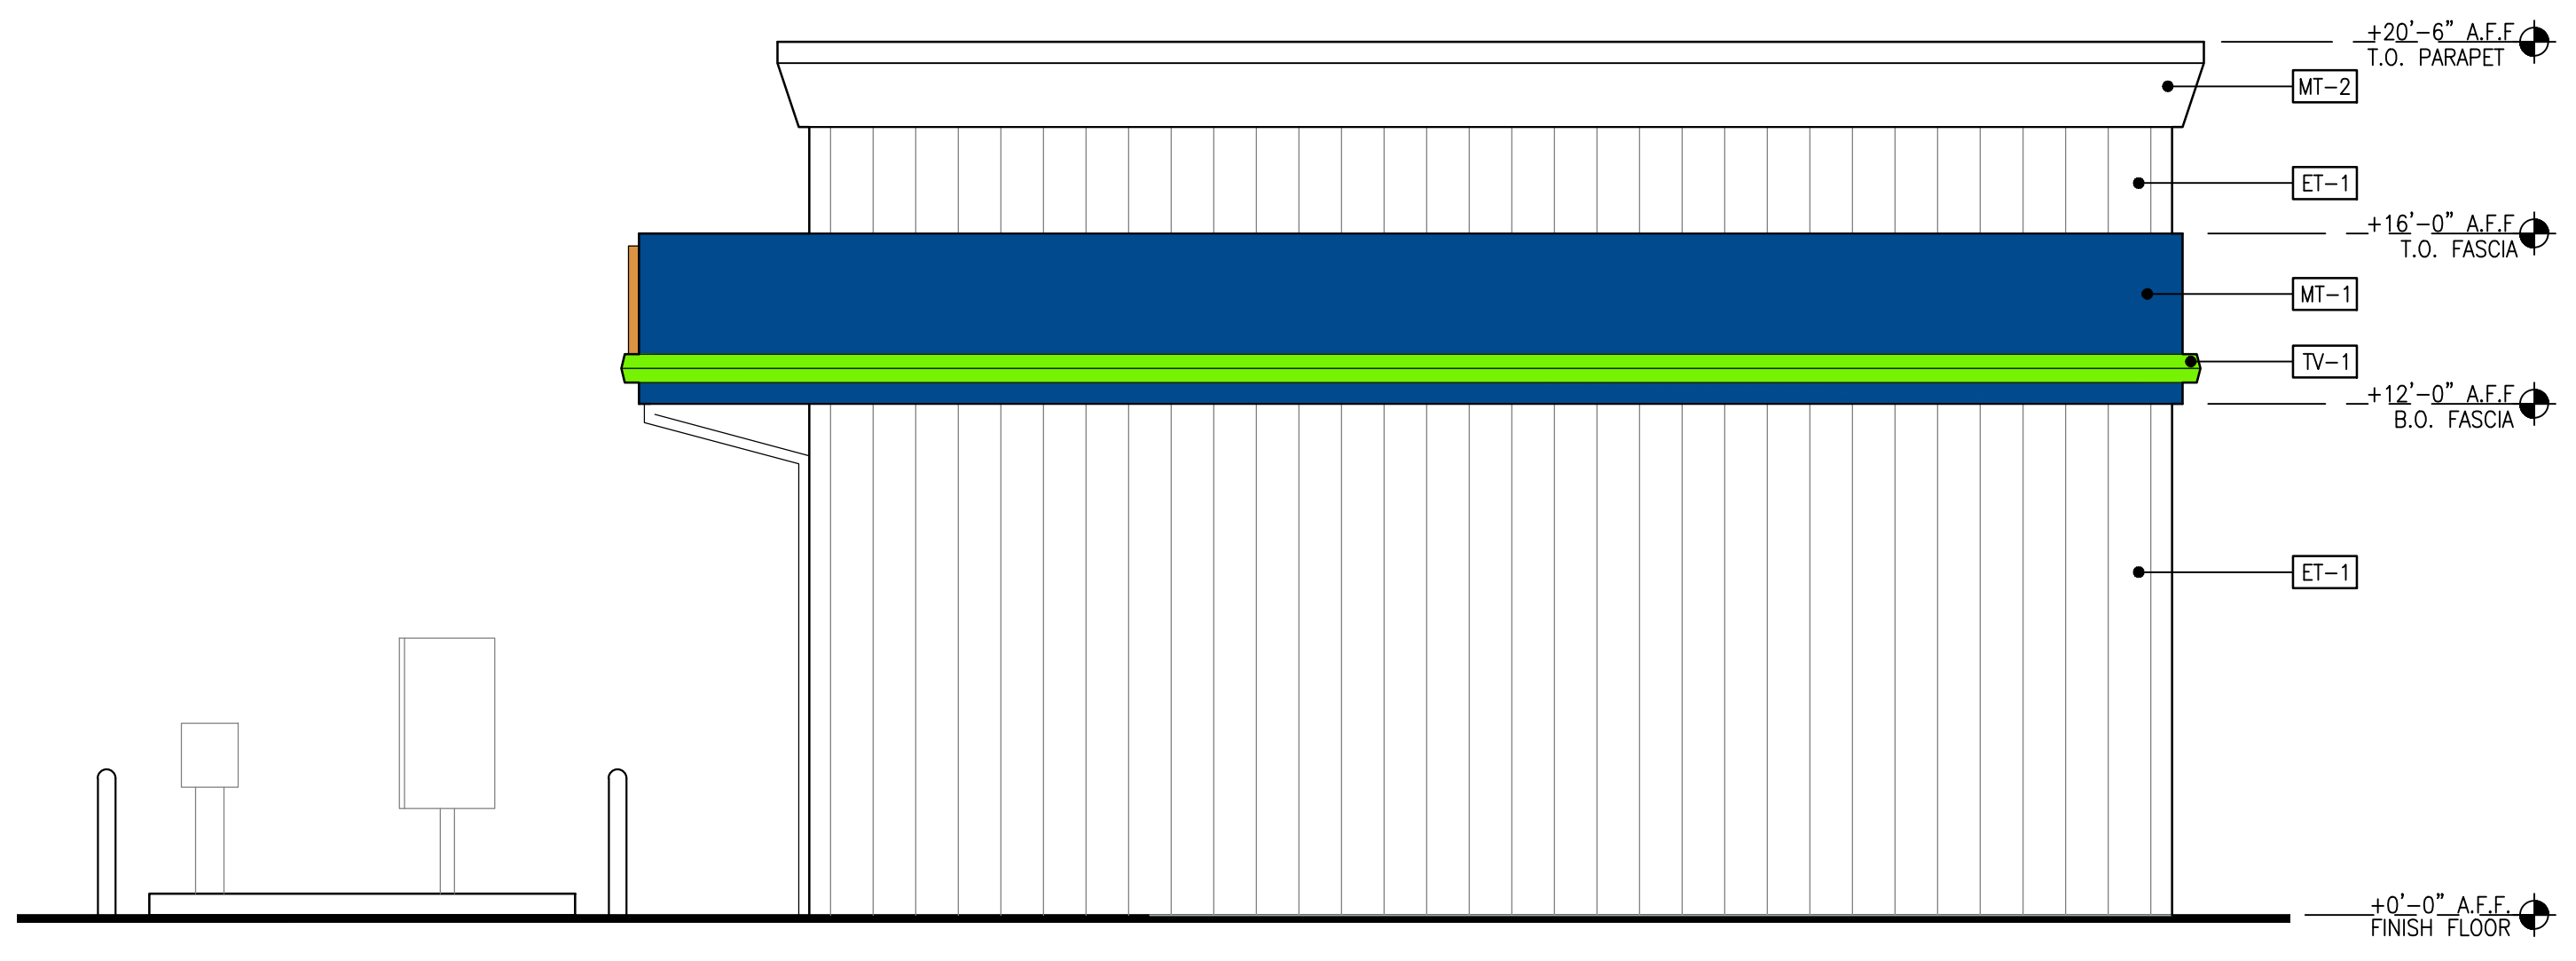

03 WEST ELEVATION (EAST ELEVATION SIM.)
A2.1 SCALE: 1/4"=1'-0"

- MAT'L & COLOR LEGEND**
- [AL-1] CLEAR ANODIZED STOREFRONT DOOR AND WINDOWS
 - [ET-1] EXTRUTECH PVC PANEL SYSTEM COLOR: GLOSS WHITE
 - [FF-1] STEEL ROLL-UP DOOR COLOR: FACTORY FINISH WHITE FRAME COLOR PT-1
 - [MT-1] METAL FASCIA MFR: ALPOLIC, OR EQUAL COLOR: BLUE
 - [MT-2] METAL FASCIA MFR: ALPOLIC, OR EQUAL COLOR: WHITE TO MATCH PT-1
 - [PT-1] EXTERIOR PAINT MFR: SHERWIN WILLIAMS COLOR: SW7006 EXTRA WHITE
 - [TV-1] HORIZONTAL ILLUMINATED CHANNEL TRIM COLOR: GREEN AKZO 443CS WITH BRILLIANT GREEN TRANSLUCENT VINYL

Revision
No. Date By Cld. Appr.
Title:
RAZOR WASH ELEVATIONS
BROWN BEAR CAR WASH
SR 9 & SOPER HILL RD (LOTS 3&4)
MARYSVILLE, WA 98258

For:
CAR WASH ENTERPRISES, INC.
3977 LEARY WAY NW
SEATTLE, WASHINGTON 98107


Designed	Drawn	Checked	Approved	Date

Scale:
Horizontal
Vertical

Barghausen Consulting Engineers, Inc.
18215 72nd Avenue South
Kent, WA 98032
425.251.6222
barghausen.com


Job Number: 22681
Sheet: CWA2.3
of

FileP:\22000s\22681\preliminary\22681_RWA2.1_ELEVATIONS.dwg Date/Time: 9/28/2023 7:54 AM Scale: 1:1
RIGARDNER Xref: ----

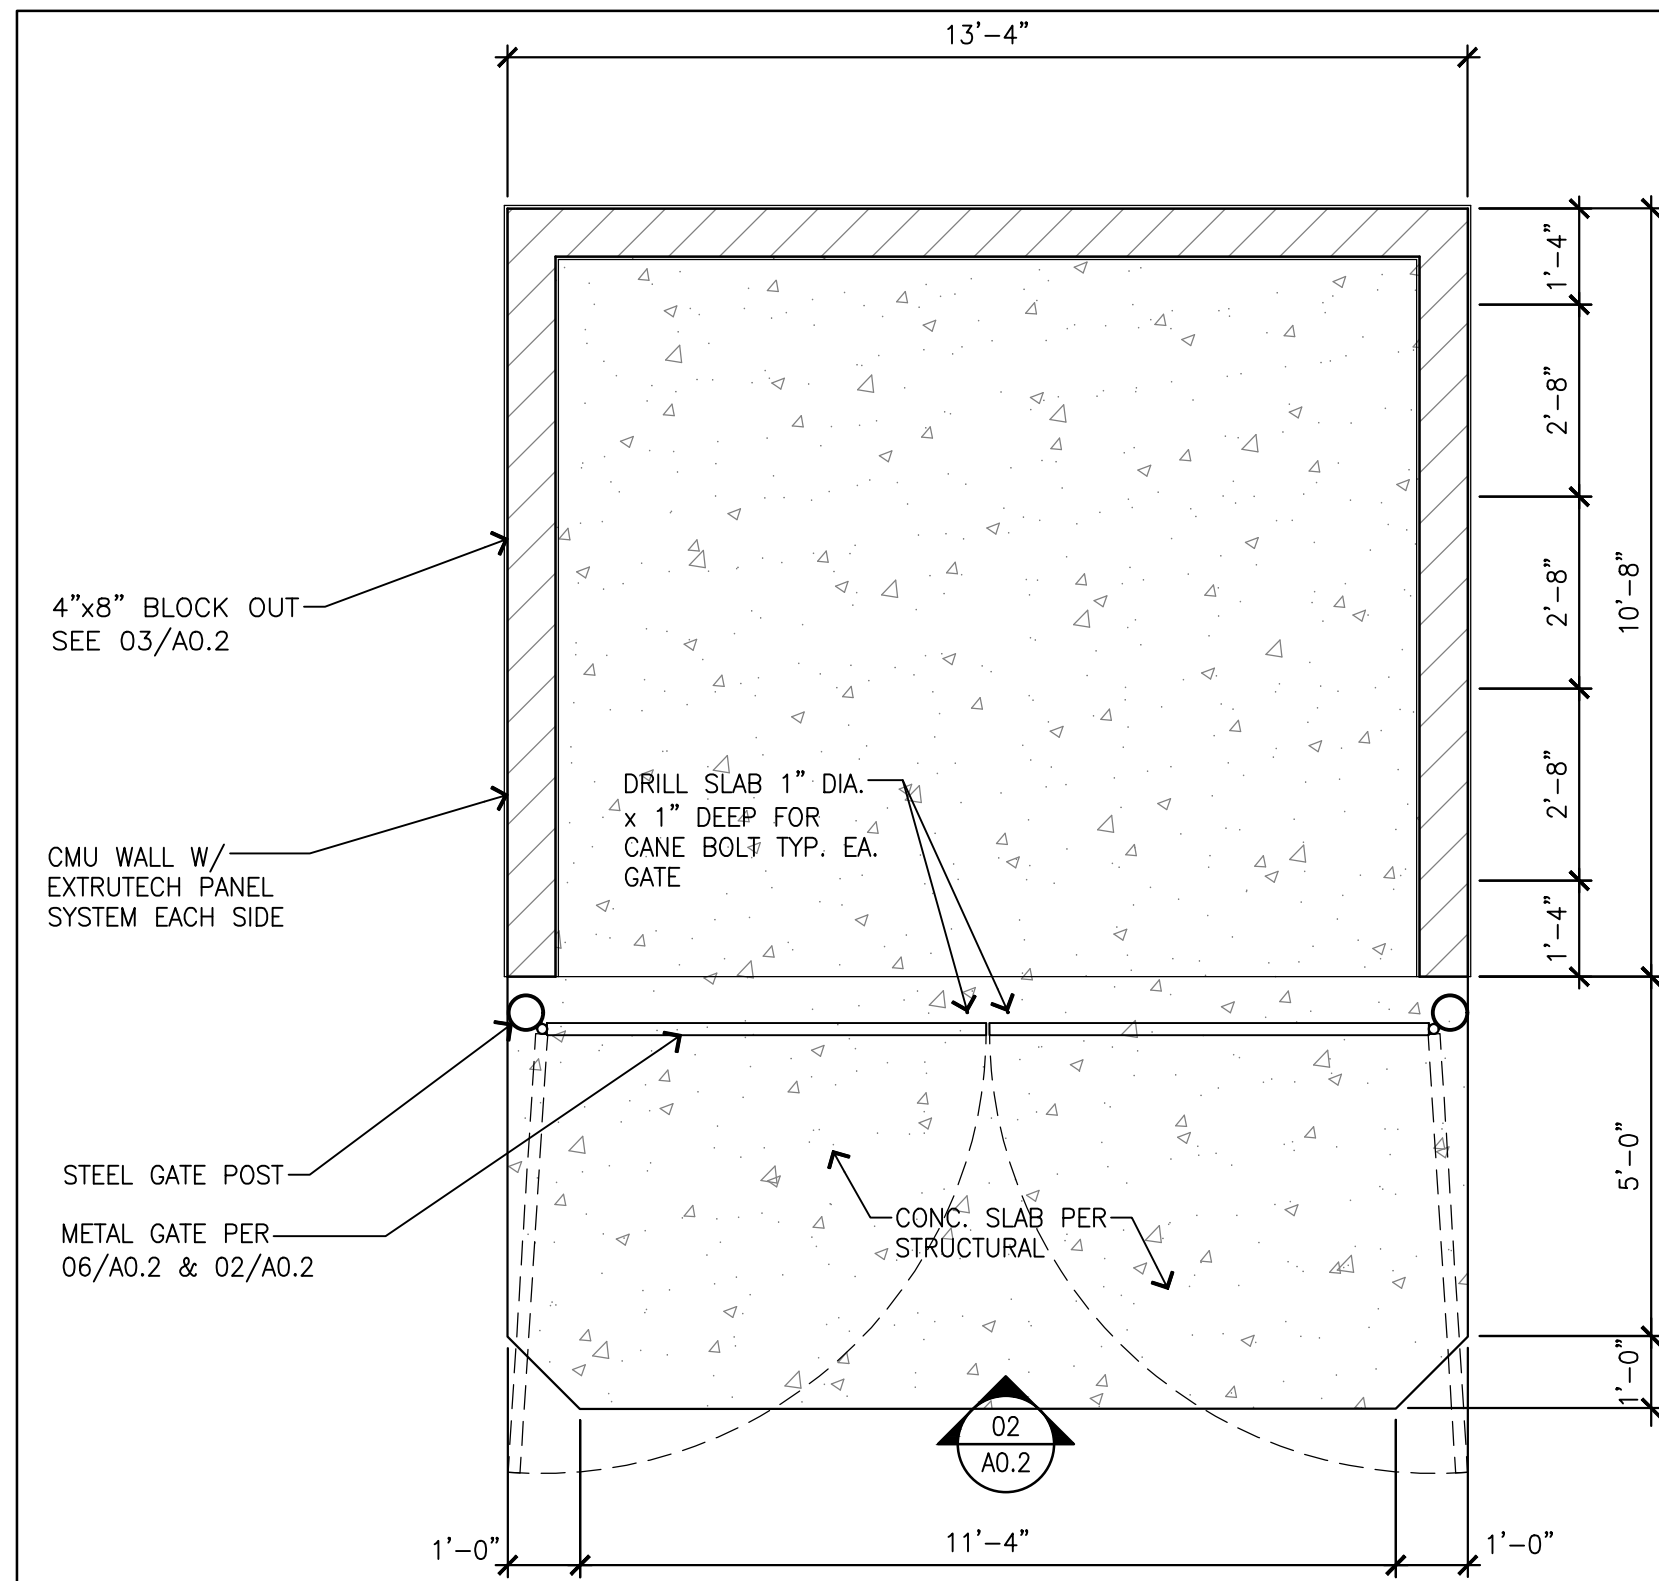


01 TRASH ENCLOSURE - PLAN

CWA2.4 SCALE: 3/8"=1'-0"

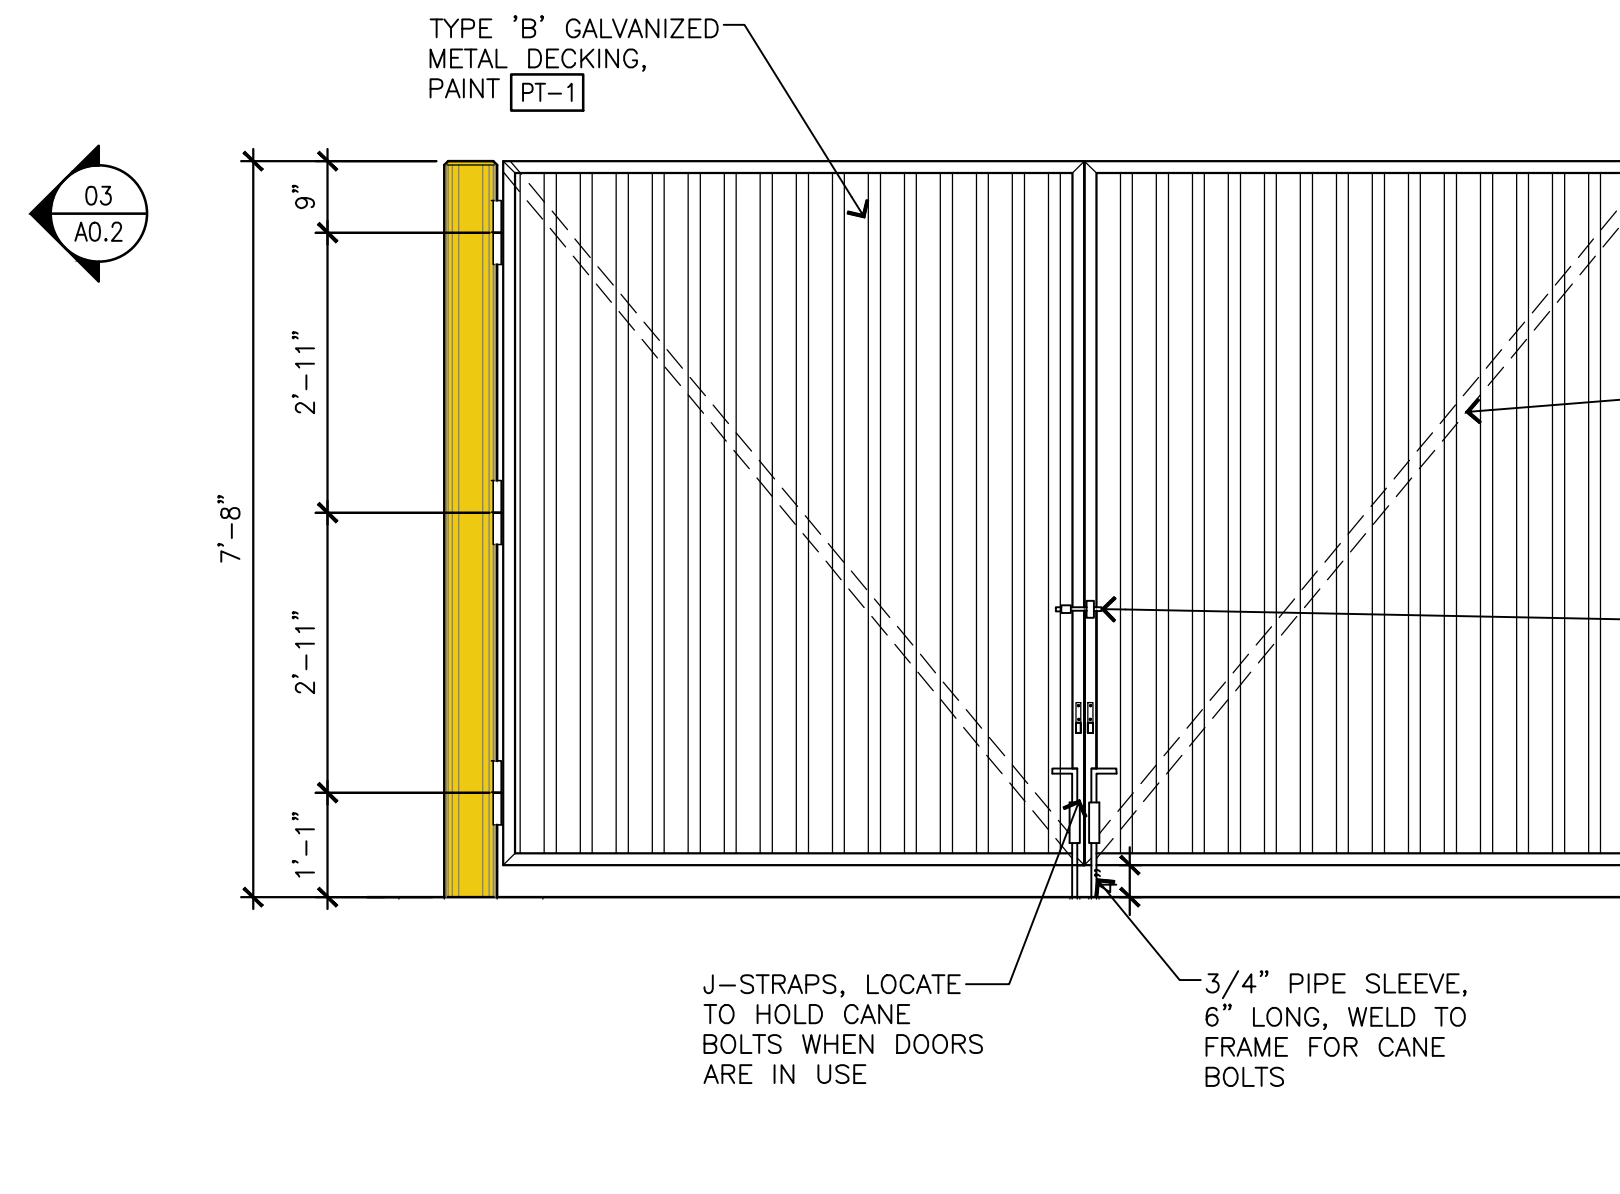

02 FRONT ELEVATION

CWA2.4 SCALE: 3/8"=1'-0"

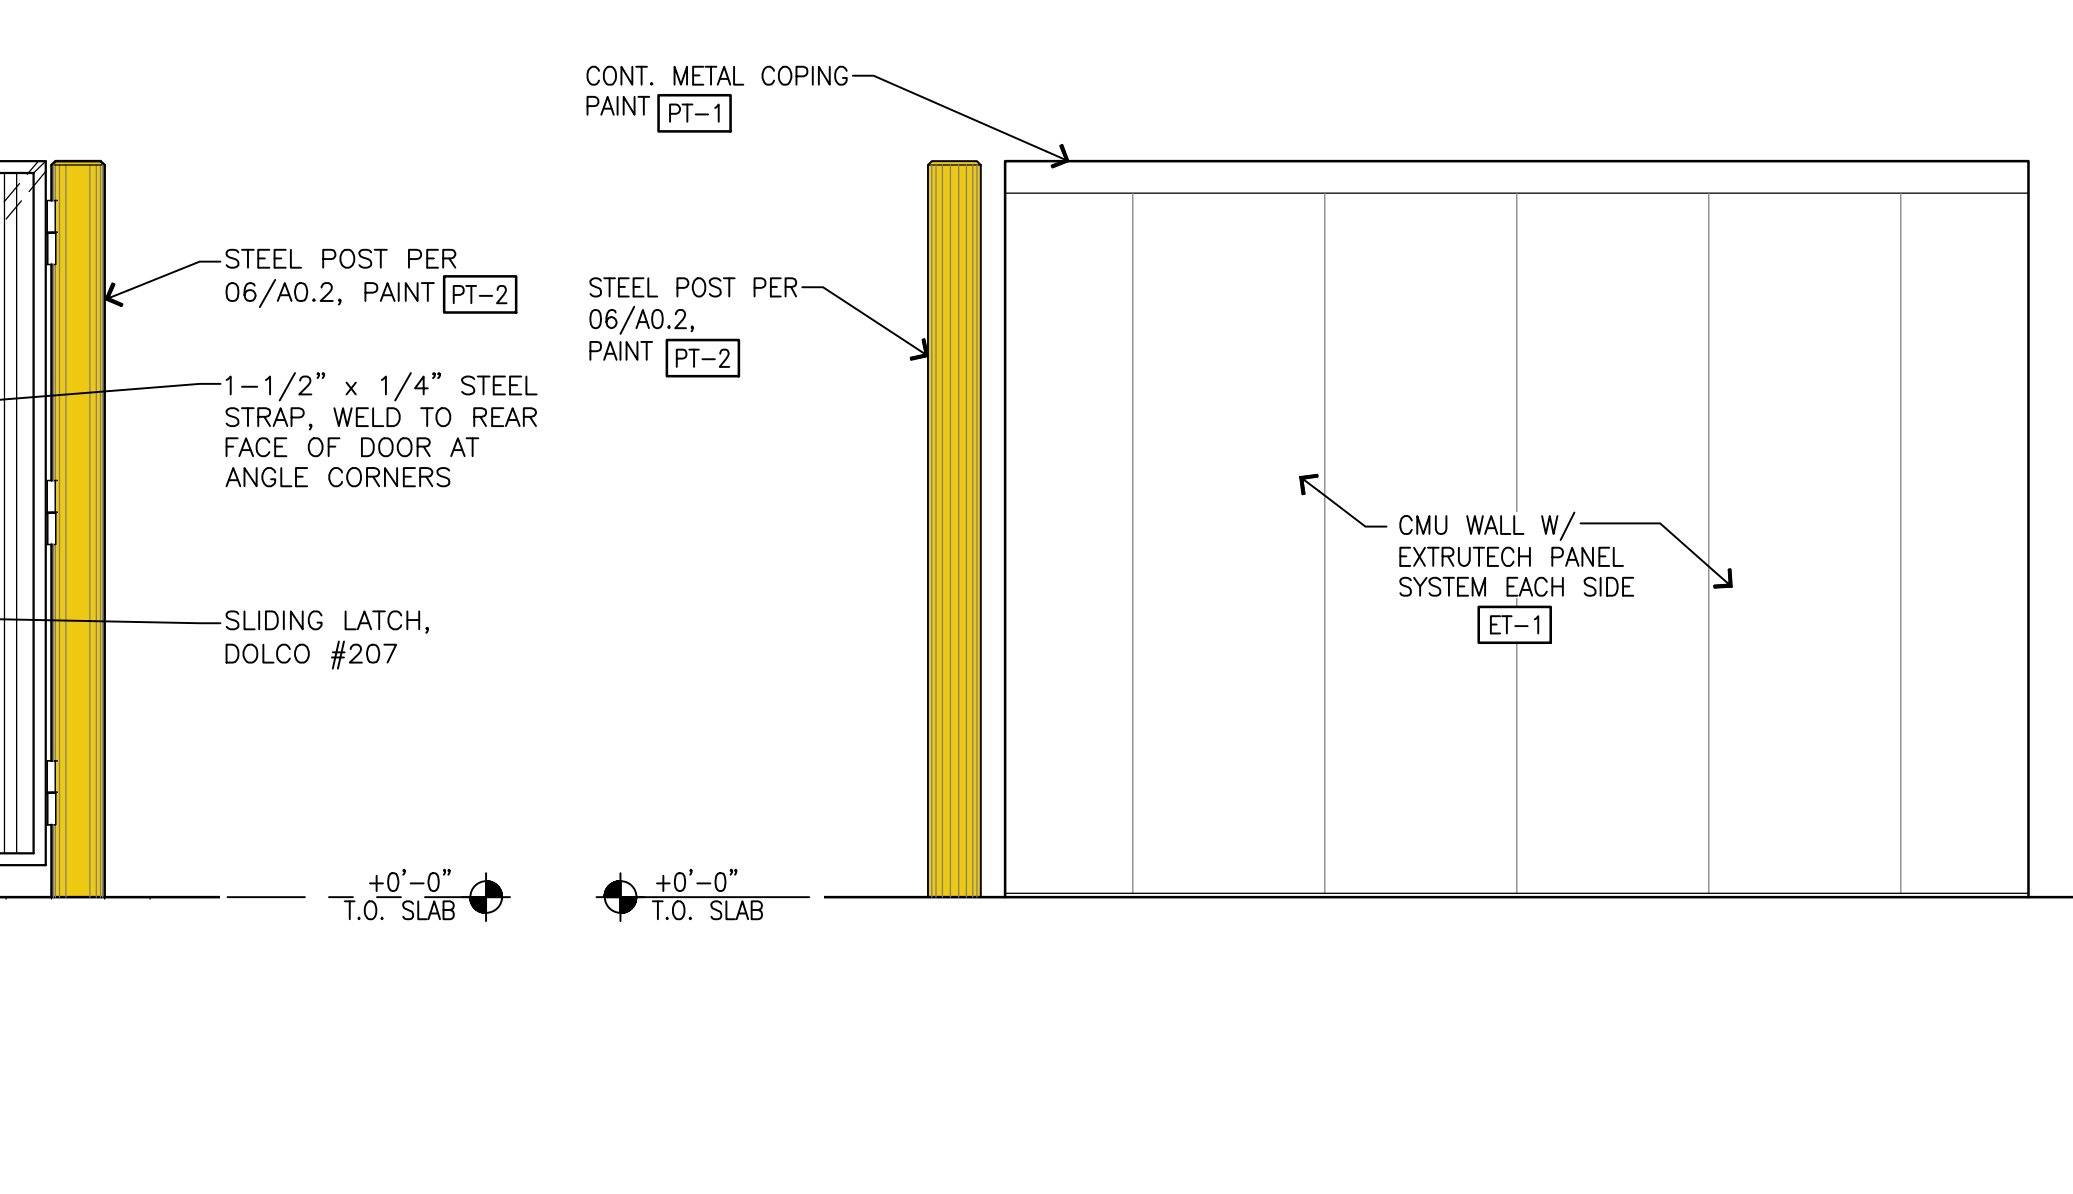


03 SIDE ELEVATION

CWA2.4 SCALE: 3/8"=1'-0"


COLOR LEGEND

- ET-1 EXTRUTECH PVC PANEL SYSTEM
COLOR: GLOSS WHITE
- PT-1 EXTERIOR PAINT
MFR: SHERWIN WILLIAMS
COLOR: SW7006 EXTRA WHITE
- PT-2 EXTERIOR PAINT
MFR: SHERWIN WILLIAMS
COLOR: SAFETY YELLOW
- MT-3 METAL ROOFING
MFR: NU RAY
COLOR: WEATHERED COPPER
SR1-27

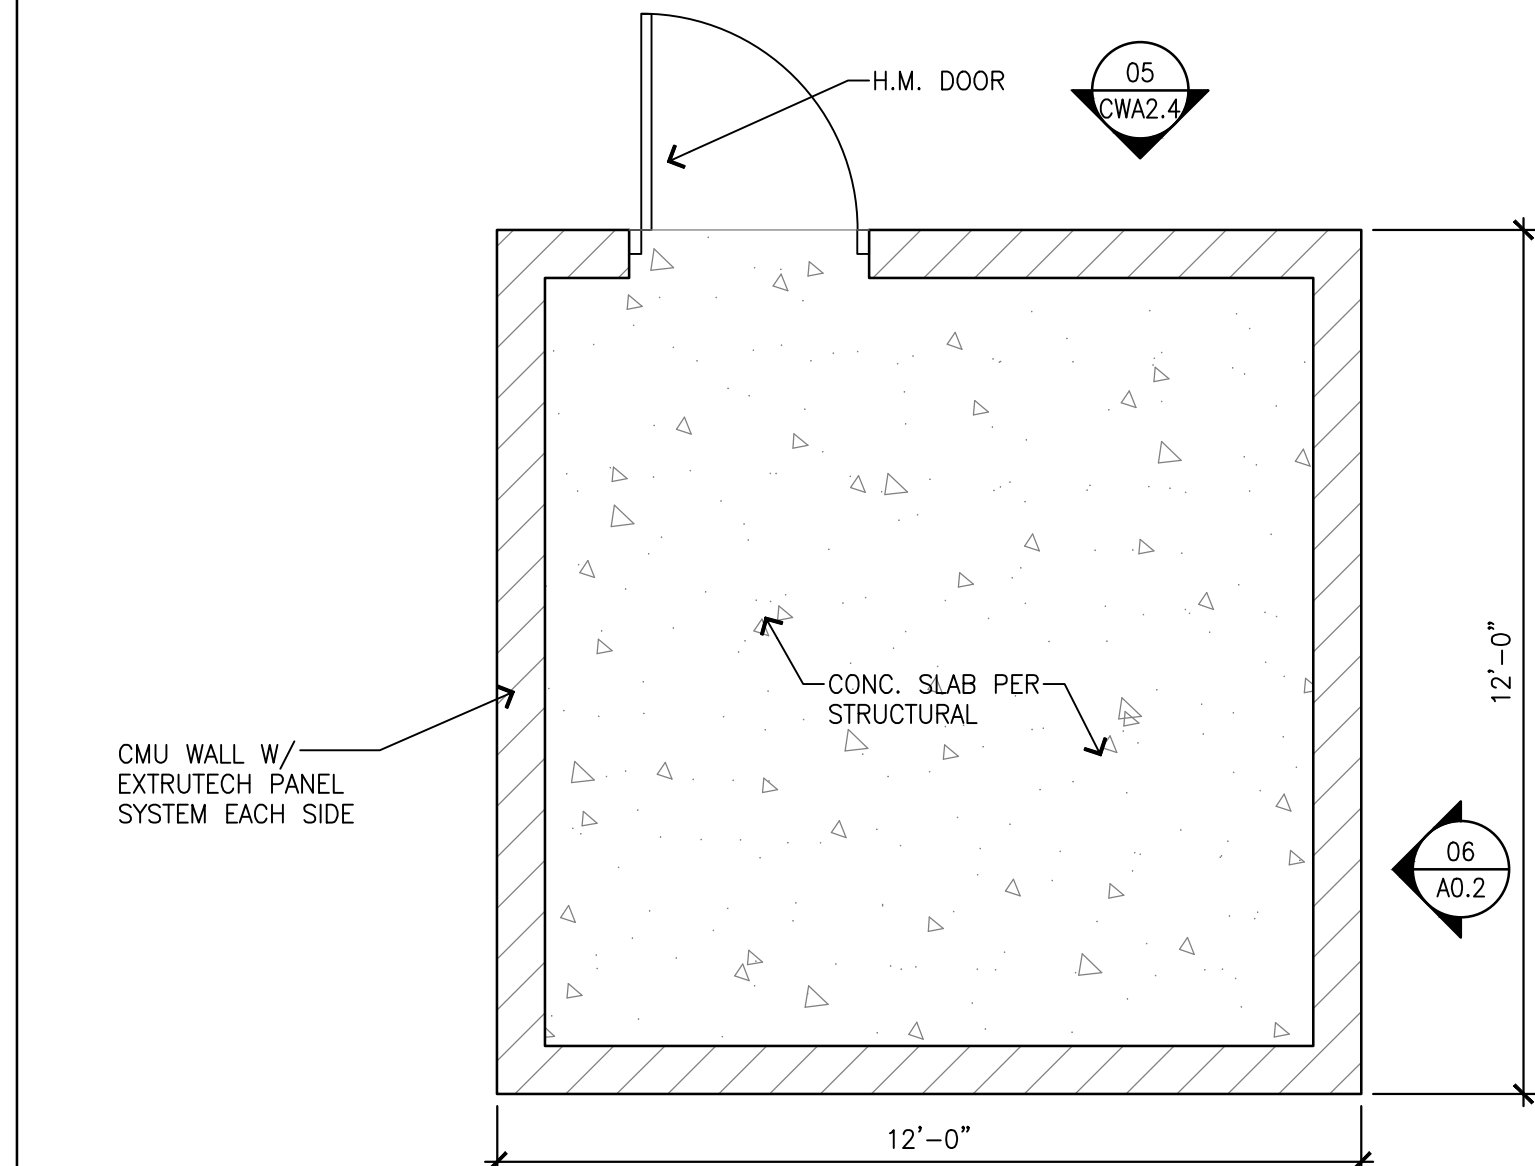


04 VACUUM HUT - FLOOR PLAN

CWA2.4 SCALE: 3/8"=1'-0"

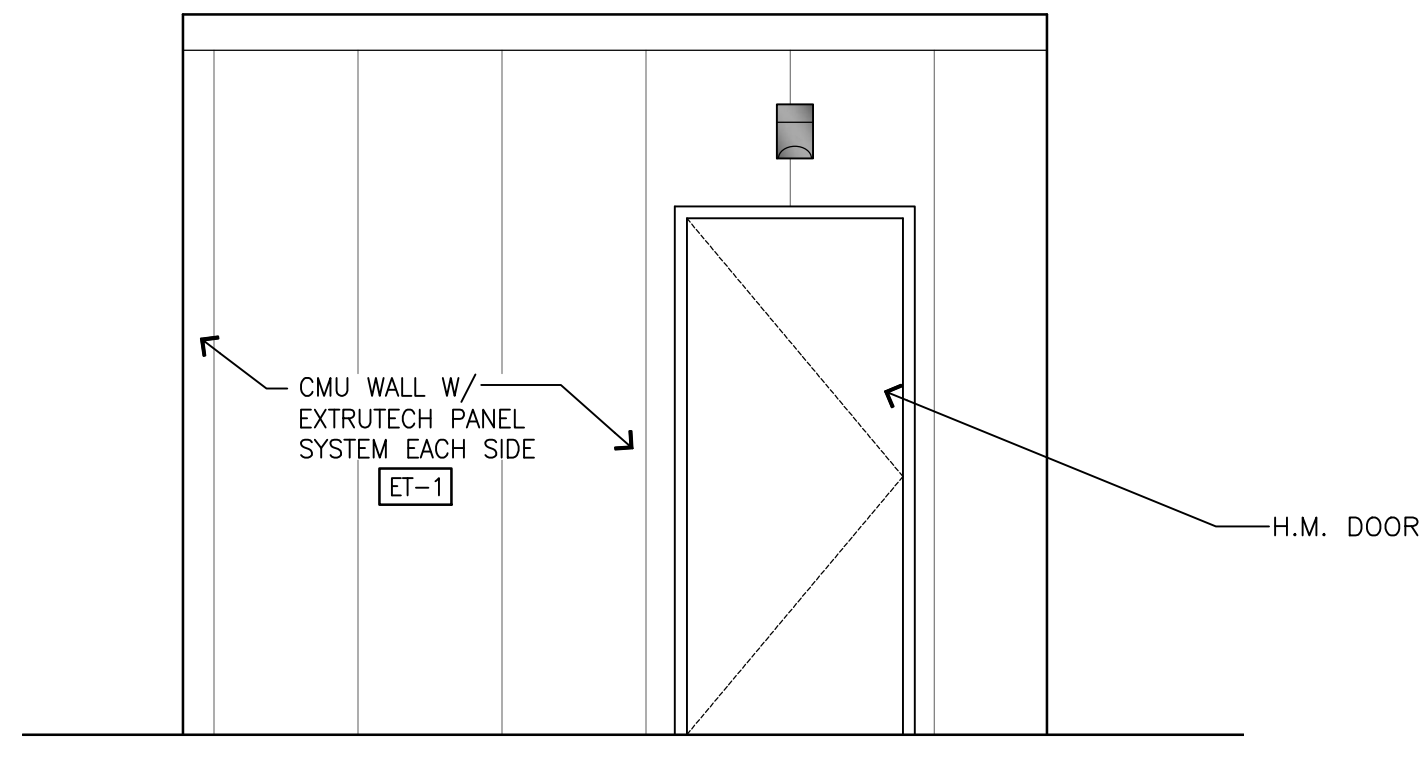

05 VACUUM HUT - FRONT ELEVATION

CWA2.4 SCALE: 3/8"=1'-0"

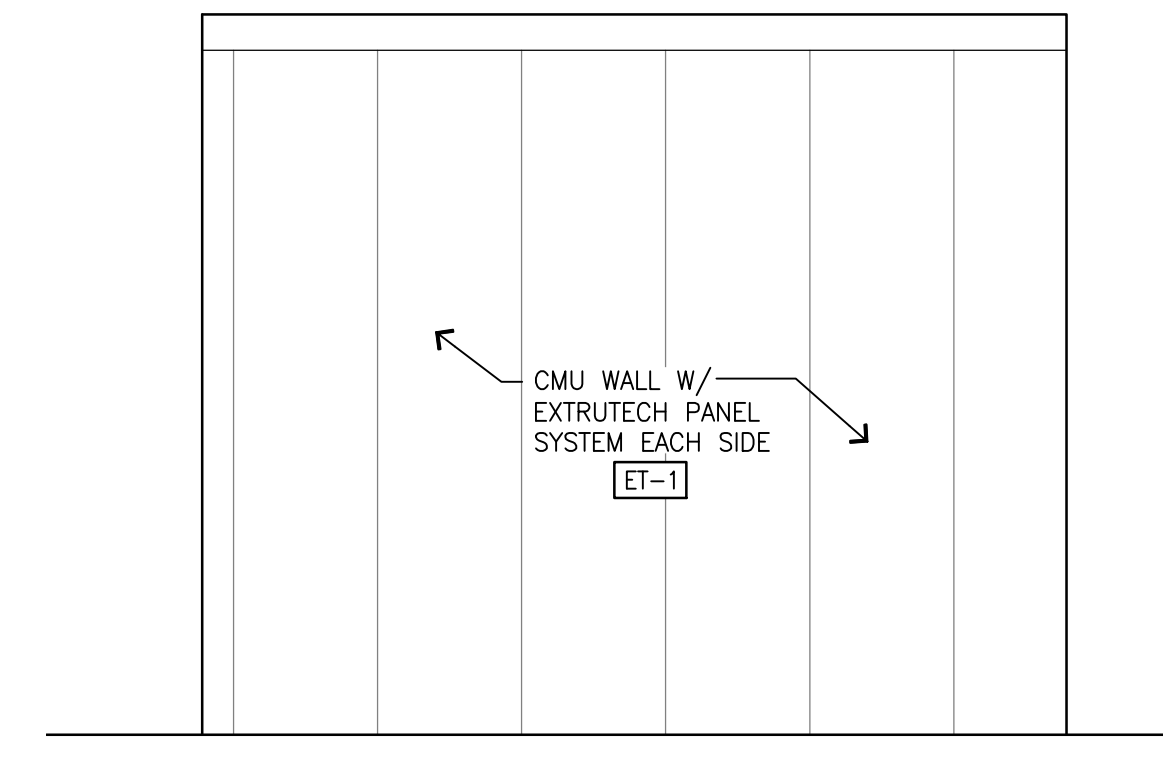


06 VACUUM HUT - SIDE ELEVATION

CWA2.4 SCALE: 3/8"=1'-0"




07 VACUUM SYSTEM WITH FABRIC AWNING

CWA2.4 SCALE: N.T.S.

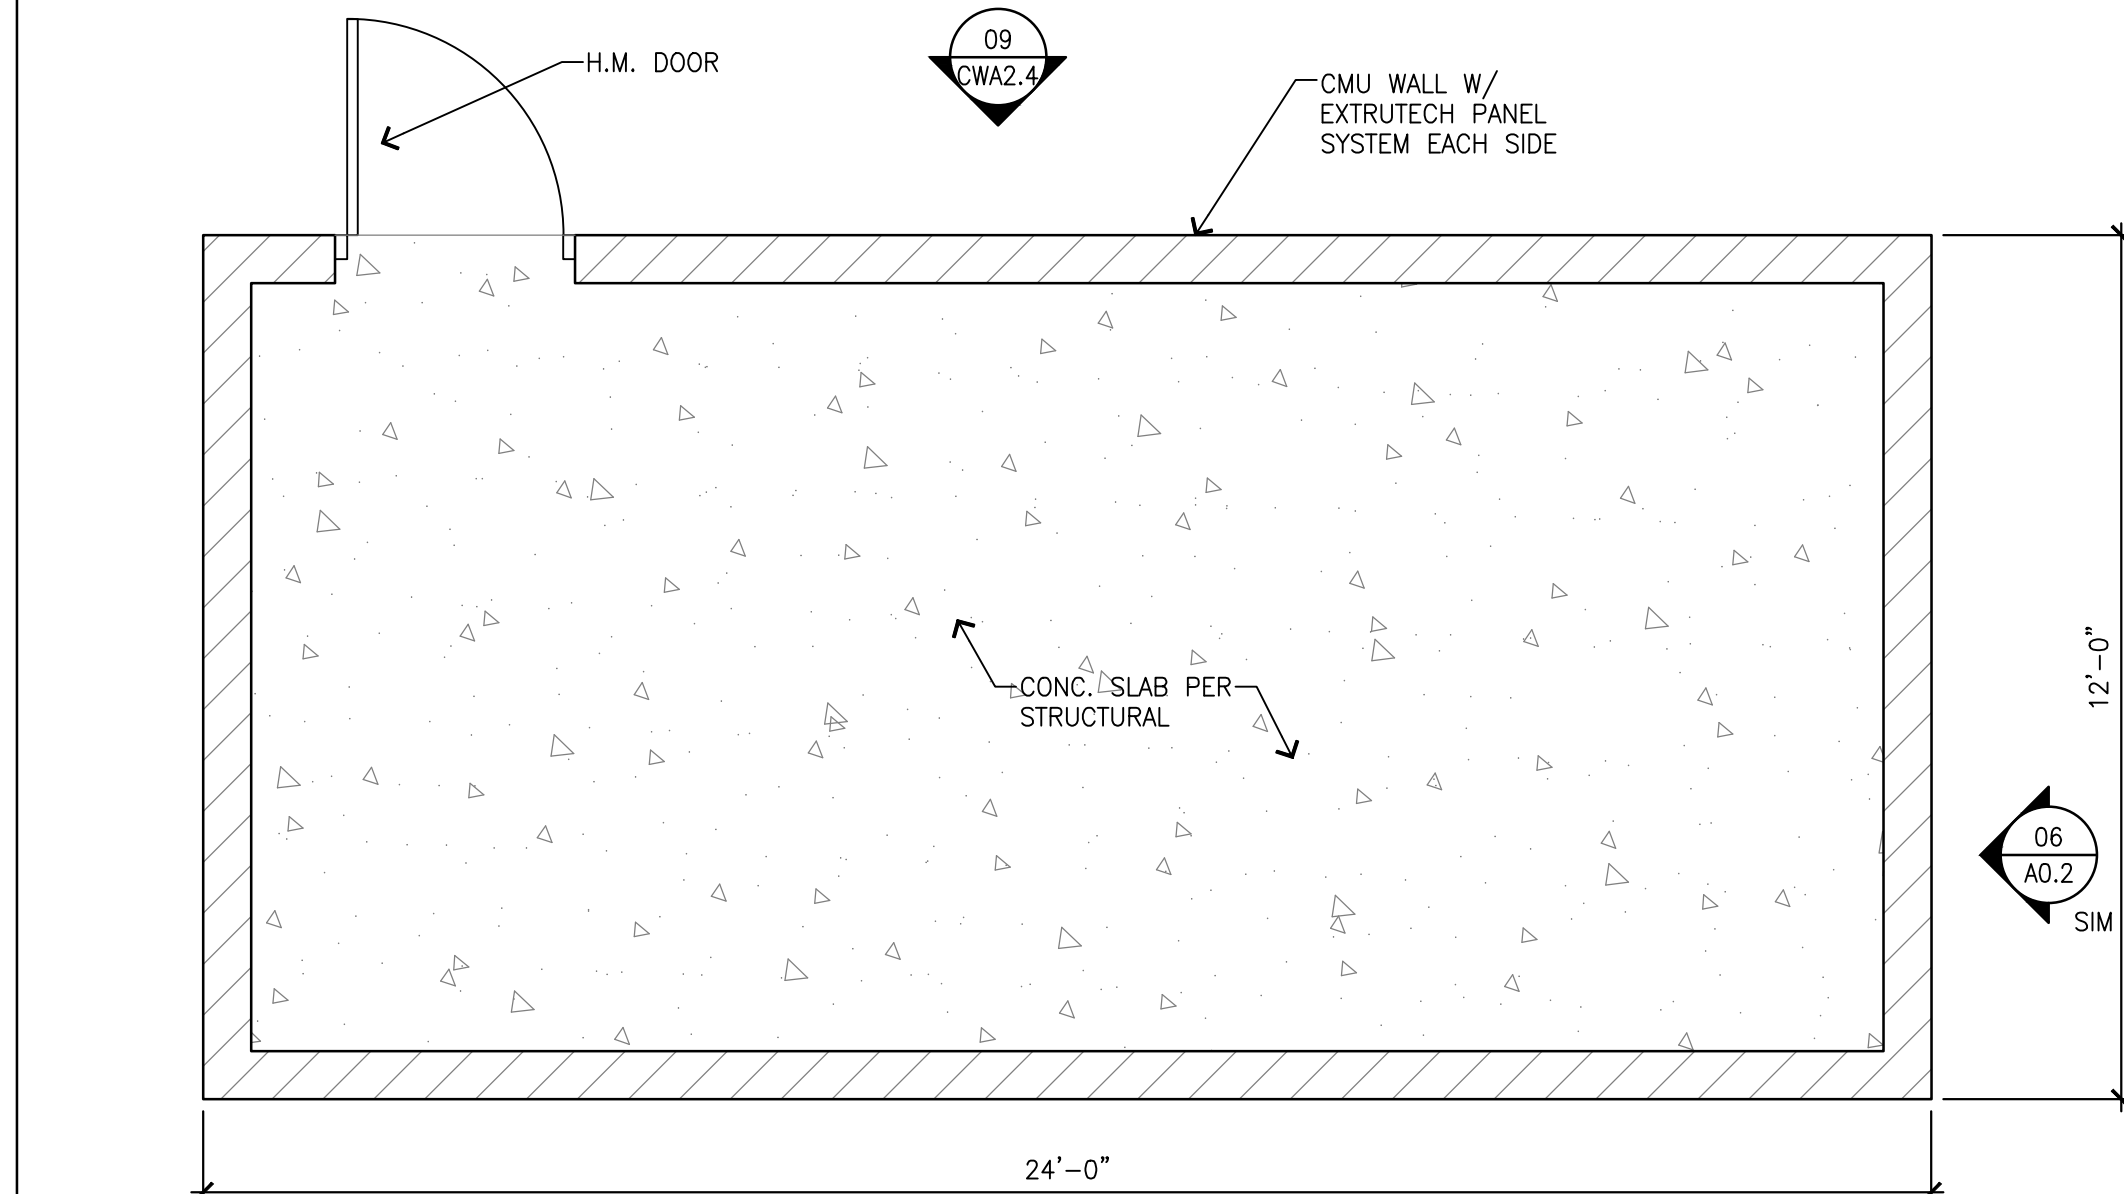


08 VACUUM HUT - FLOOR PLAN

CWA2.4 SCALE: 3/8"=1'-0"

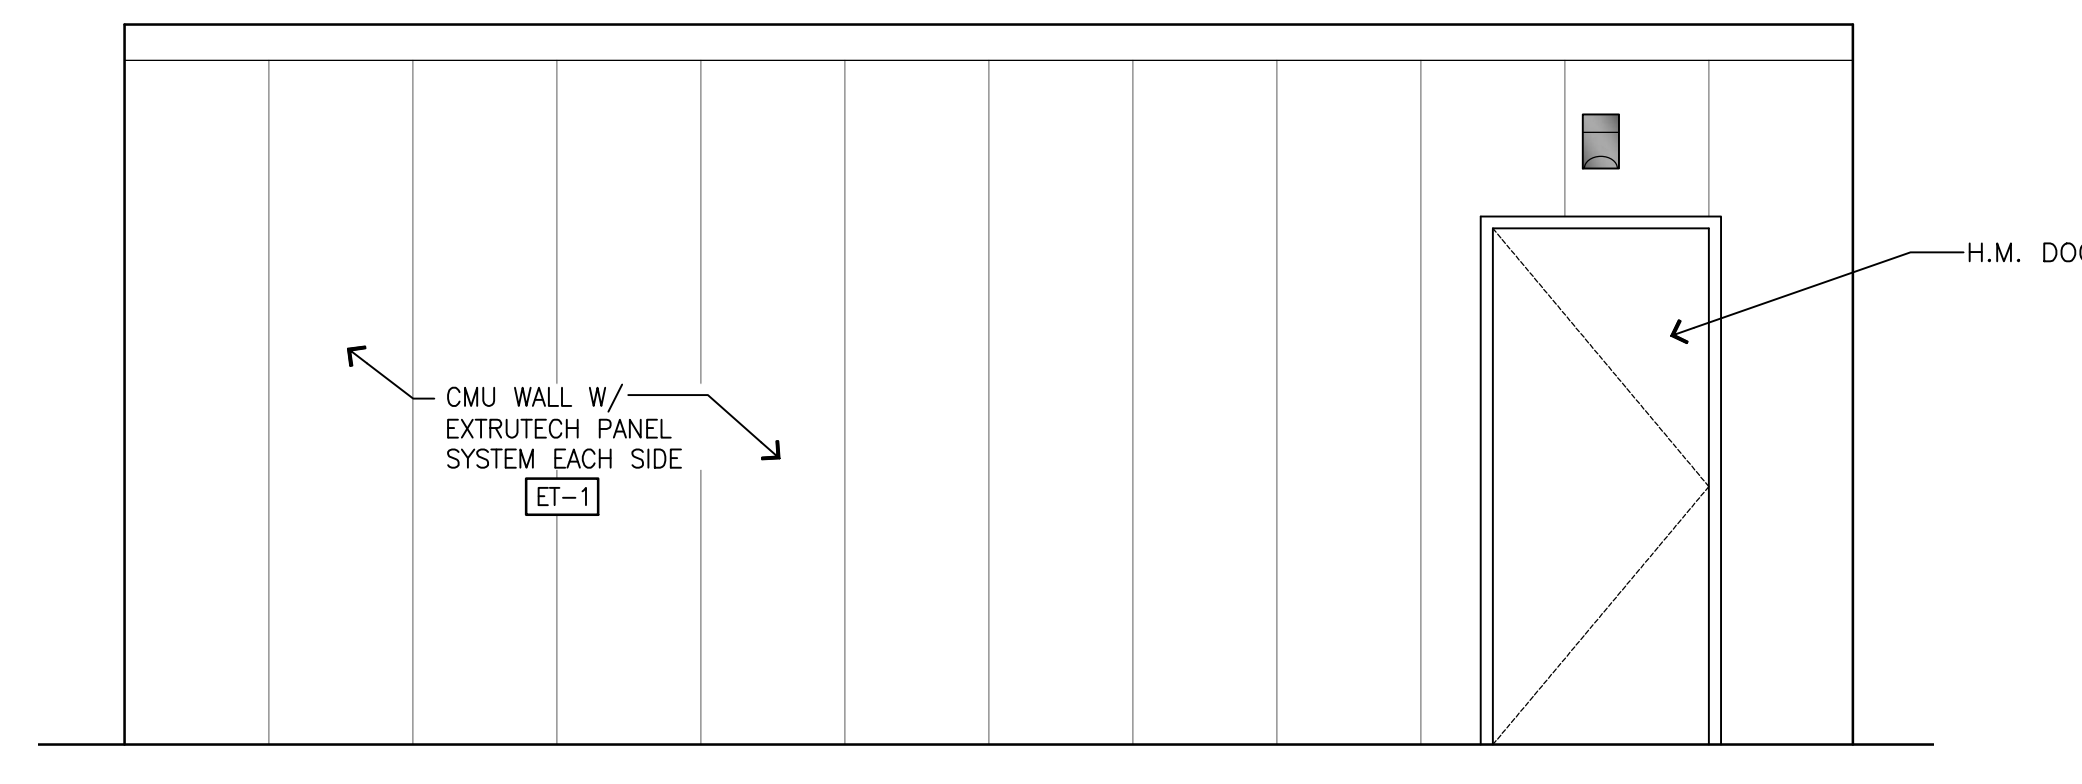

09 VACUUM HUT - FRONT ELEVATION

CWA2.4 SCALE: 3/8"=1'-0"

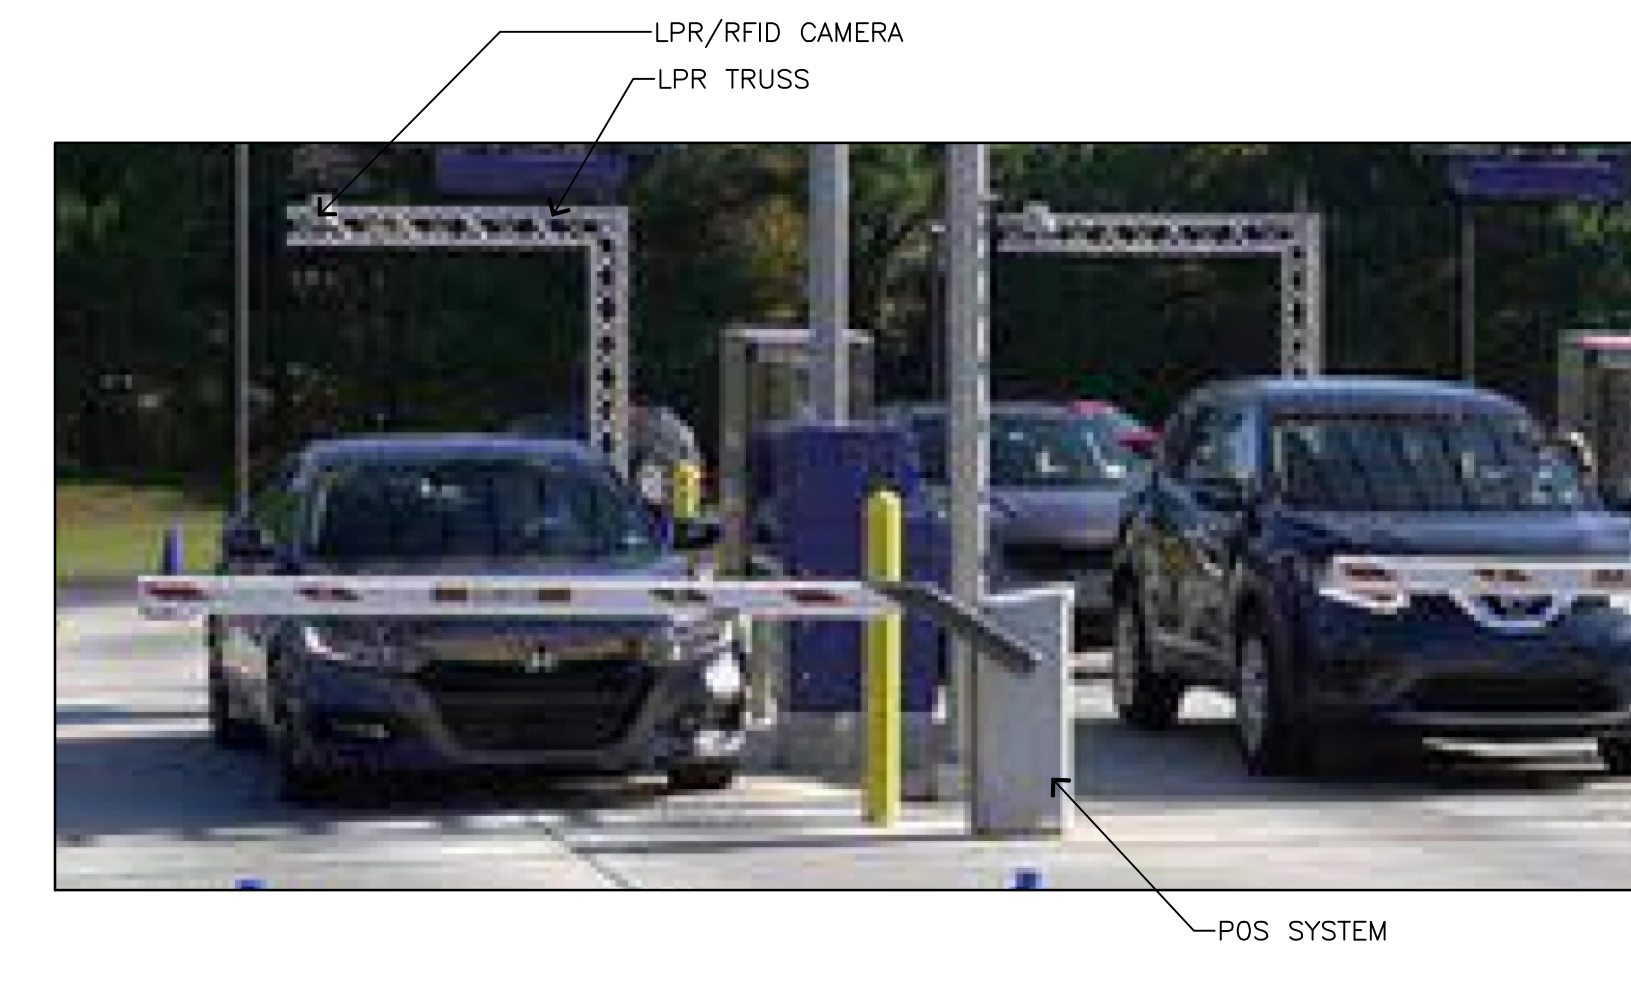

10 LICENSE PLATE READER (LPR)

CWA2.4 SCALE: N.T.S.


No.	Date	By	Chd.	Appr.	Revision

Title:
AUTOSHIELD WASHINGS
 BROWN BEAR CAR WASH
 SR 9 & SOPER HILL RD (LOTS 3&4)
 MARYSVILLE, WA 98258

For:
CAR WASH ENTERPRISES, INC.
 3977 LEARY WAY NW
 SEATTLE, WASHINGTON 98107

Scale:	Horizontal	AS NOTED	Vertical	
Designed				
Drawn				
Checked				
Approved				
Date	05/21/20			

Barghausen Consulting Engineers, Inc.
 18215 72nd Avenue South
 Kent, WA 98032
 425.251.6222 barghausen.com

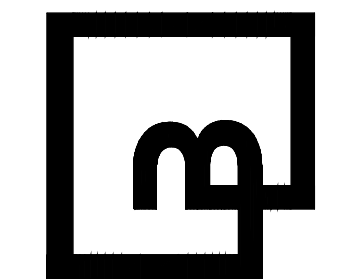

Job Number
22681
 Sheet
CWA2.4

File: P:\220000s\22681\preliminary\22681_A0.2_Trash_Enclosure.dwg Date: Time: 9/28/2023 3:52 PM Scale: 1'-0" = 1'-0" H:DOYLE Xref: ---