


SITE LIGHTING	
FIXTURE NO.	DESCRIPTION
E-1	WALL PAK 12' TO 16' A.F.F.
E-2	WALL SCORGES
E-3	CANOPY LIGHTING
E-4	BOLLARDS
E-5	POLES, 15'-0", DUAL HEAD
E-6	NOT USED
E-7	POLE, 20'-0", DUAL HEAD

SITE PLAN
SCALE: 1" = 20'-0"

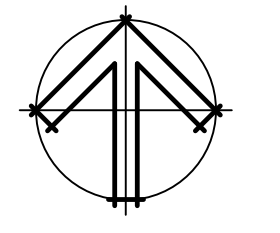

21-037	KN	LM	2/18/22	
job no.	drawn	checked	date	
SITE PLAN REVIEW SUBMITTAL				no.
				revision
				date
				2/10/22


2016 REGISTERED ARCHITECT
Lance Mueller
 STATE OF WASHINGTON

NEW AUTOMOTIVE DEALERSHIP
QUALITY AUTO CENTER
 15223 SMOKEY POINT BLVD.
 MARYSVILLE, WASHINGTON 98271


SITE PLAN sheet

LANCE MUELLER & ASSOCIATES
 ARCHITECTS
 130 LAKESIDE • SUITE 250 • SEATTLE, WA 98122 • (206) 325-2553
 m_lmueller@lancemueller.com marysville/210371.dwg site plan

A1.1

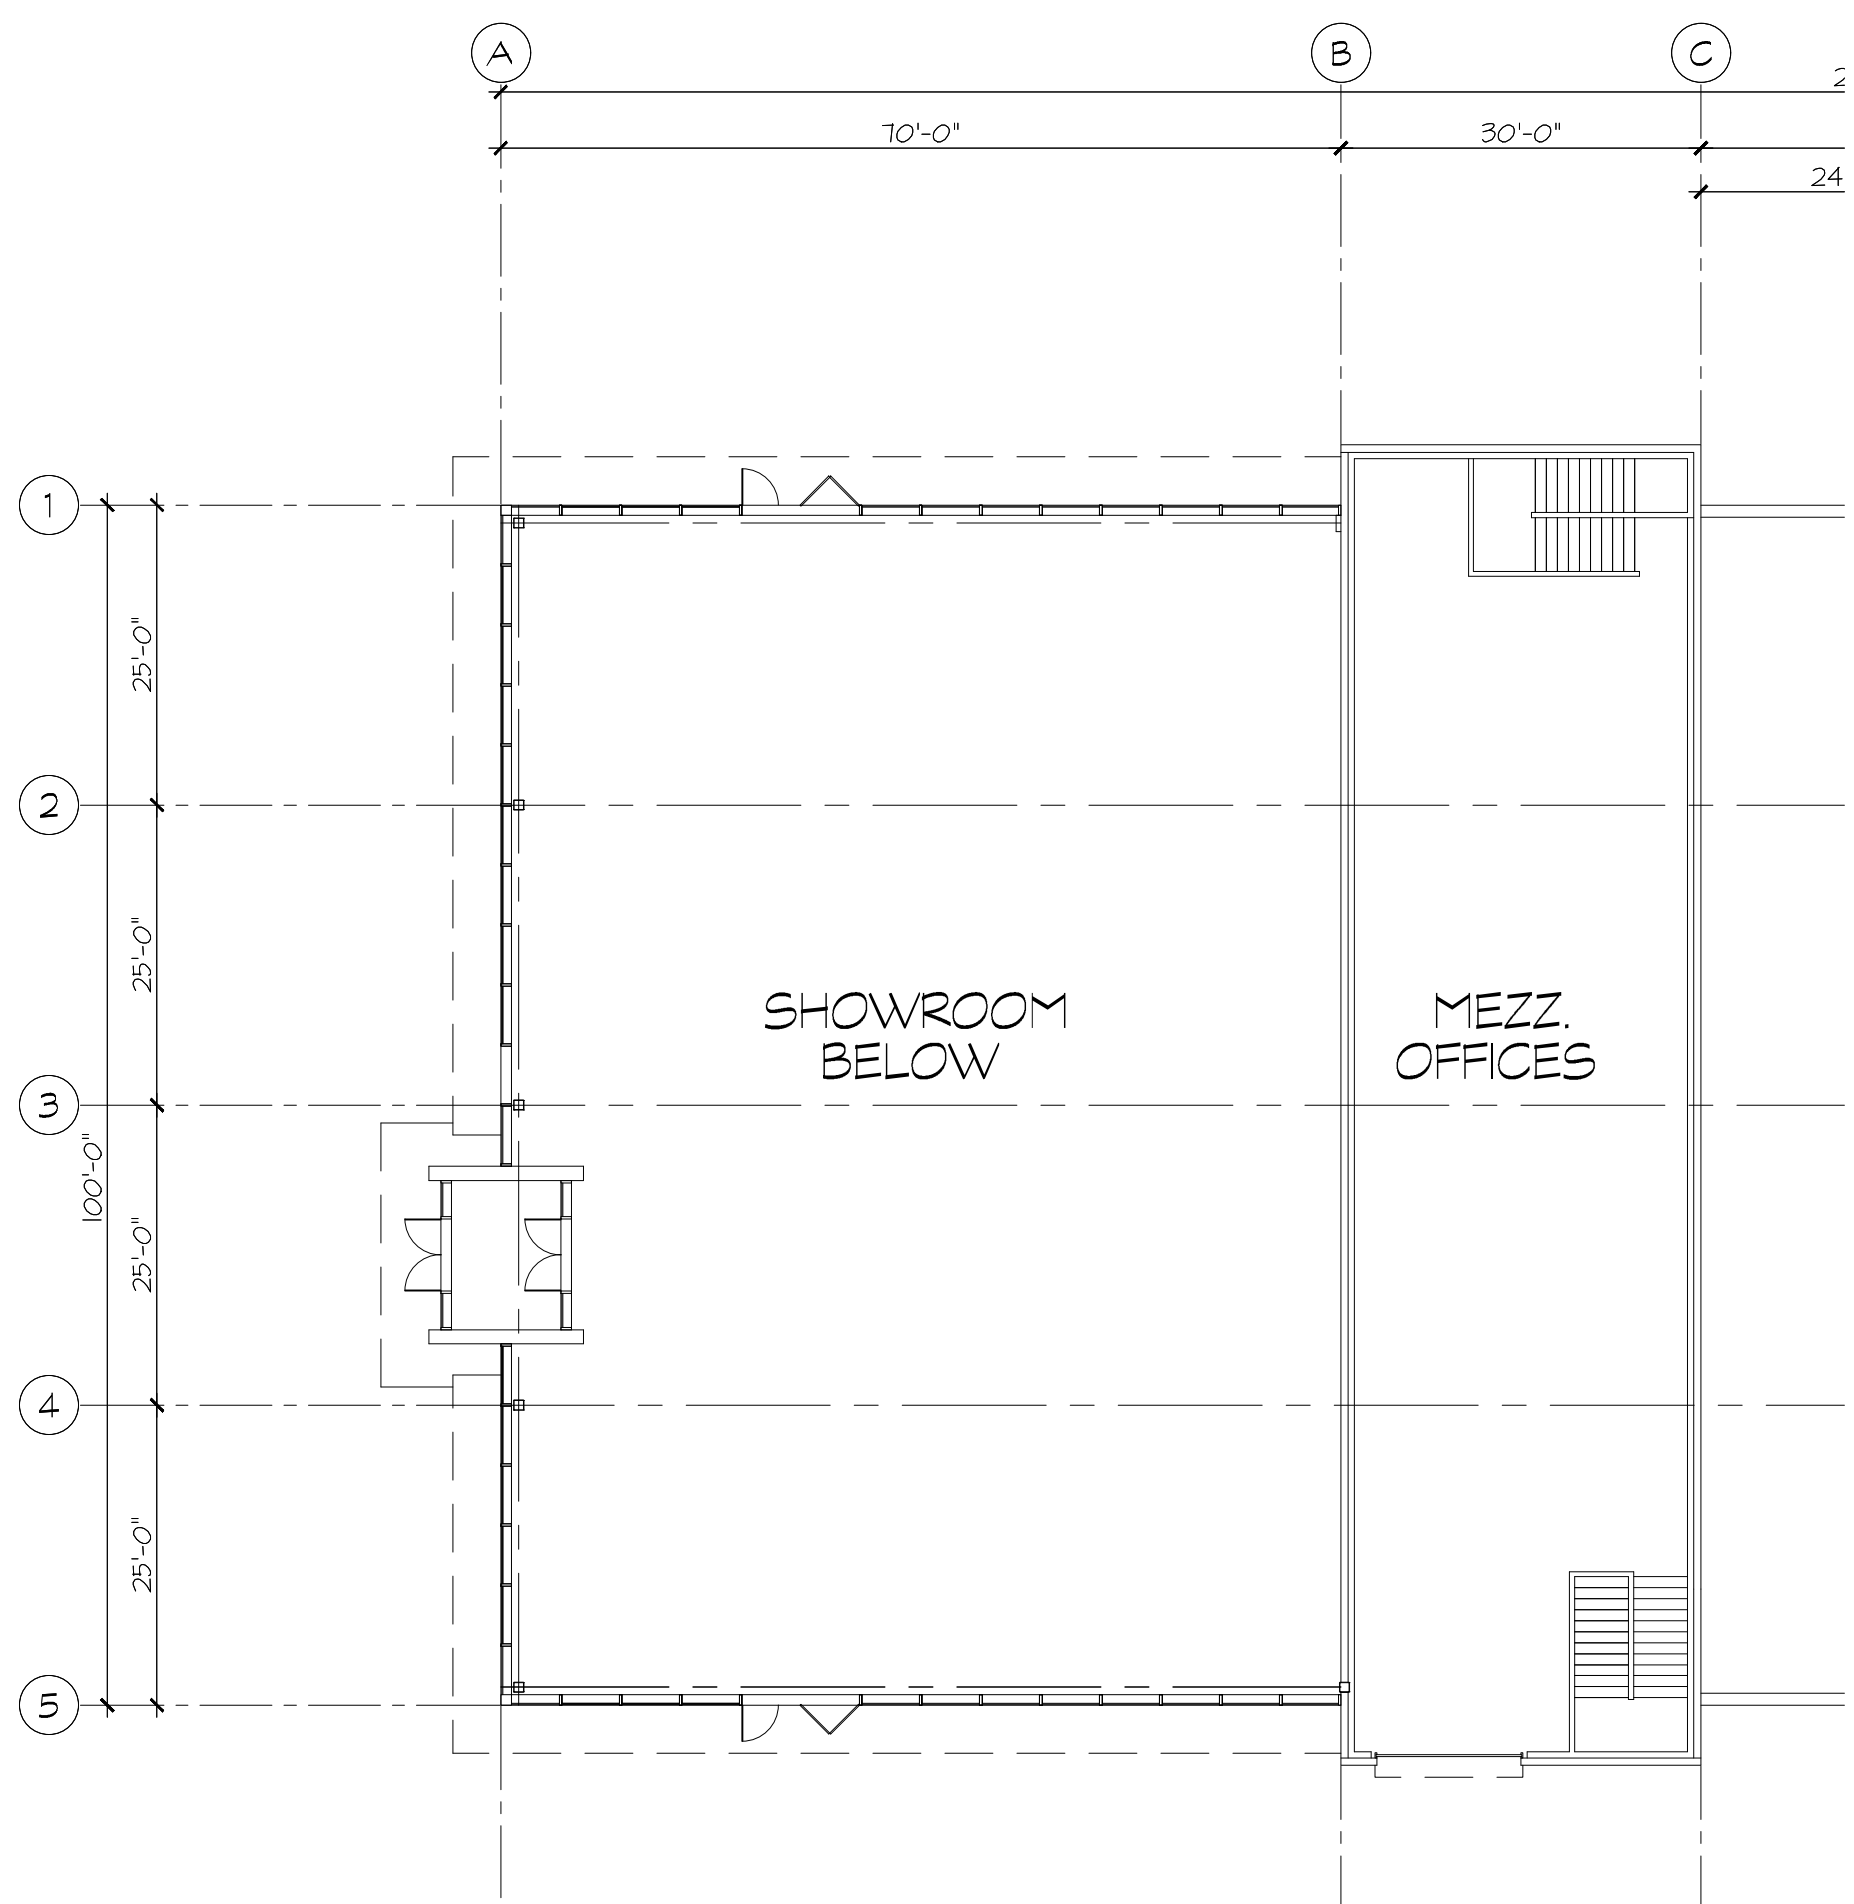

MEZZANINE FLOOR PLAN
SCALE: 1/8" = 1'-0"

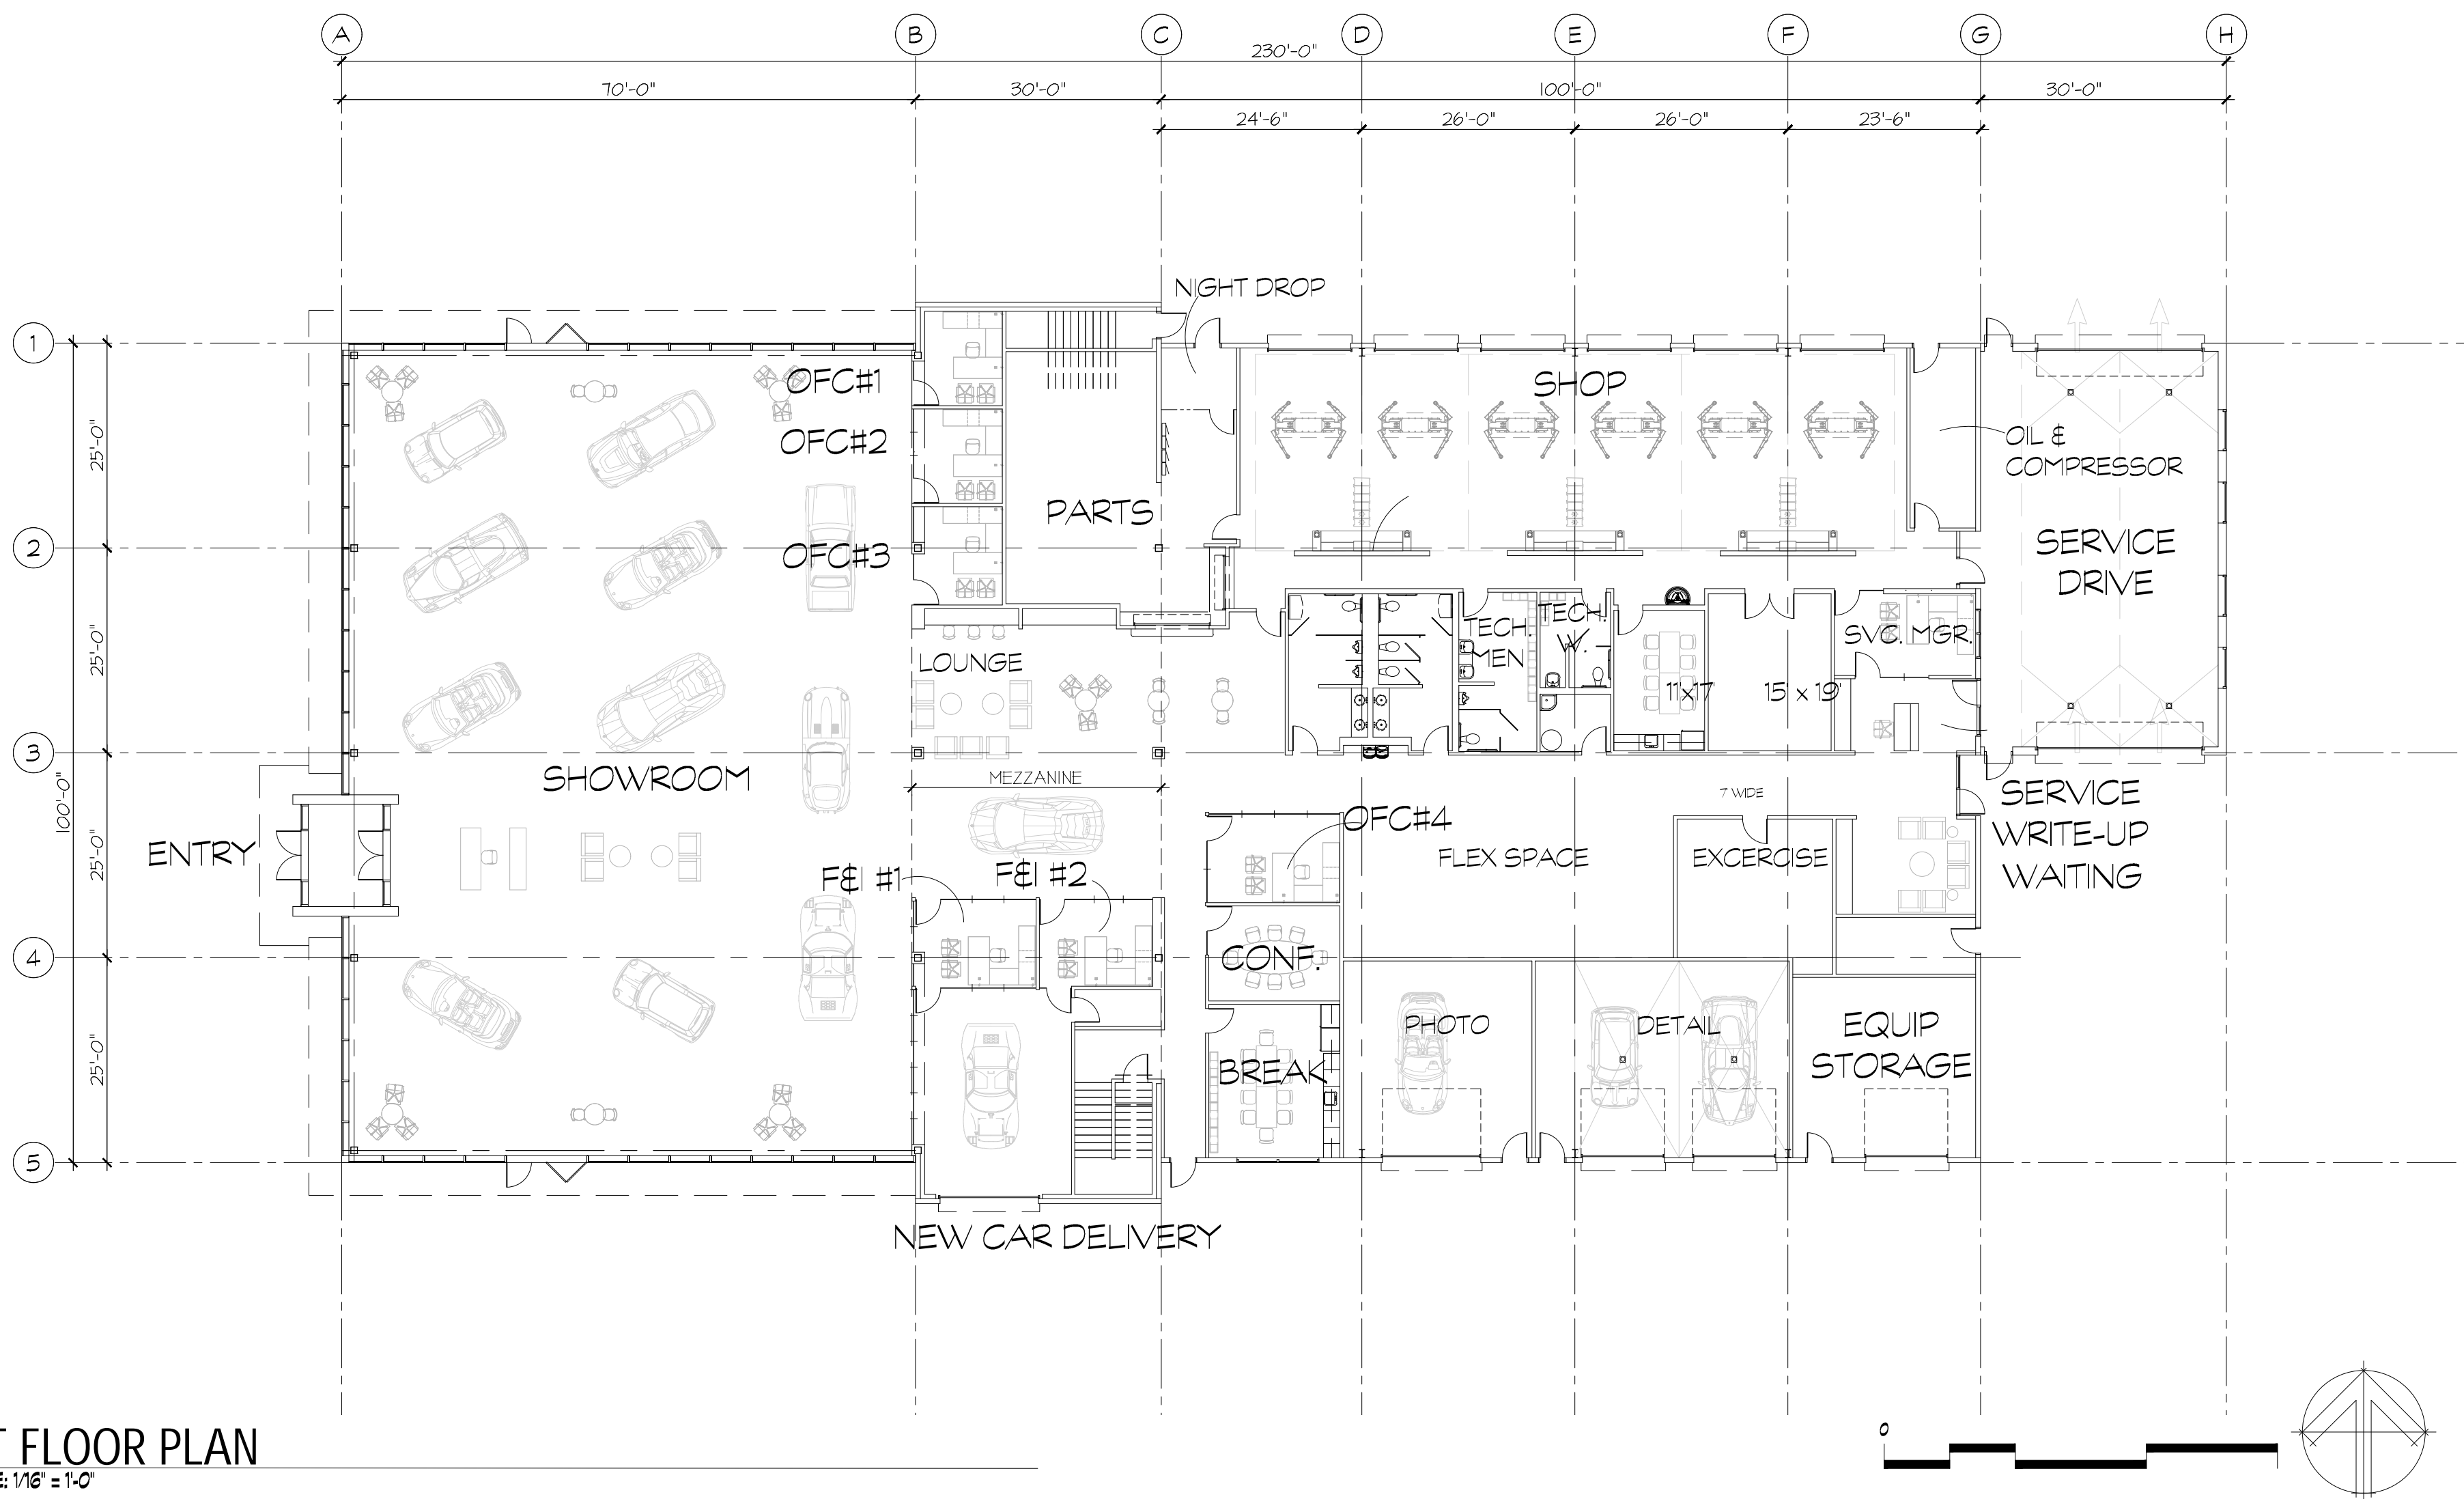


1ST FLOOR PLAN
SCALE: 1/8" = 1'-0"

21-031 job no.	KN drawn	LM checked	2/18/22 date	no.	revision	2/10/22 date	
<p>NEW AUTOMOTIVE DEALERSHIP</p> <p>QUALITY AUTO CENTER</p> <p>15223 SMOKEY POINT BLVD. MARYSVILLE, WASHINGTON 98271</p>							
<p>PRELIMINARY FLOOR PLANS</p> <p>LANCE MUELLER & ASSOCIATES</p> <p>A R C H I T E C T S A I A 130 LAKESIDE • SUITE 250 • SEATTLE, WA 98122 • (206) 325-2553</p>							
sheet						A2.0	PLOT DATE: 2/10/2022




NORTH ELEVATION
SCALE: 1/8" = 1'-0"

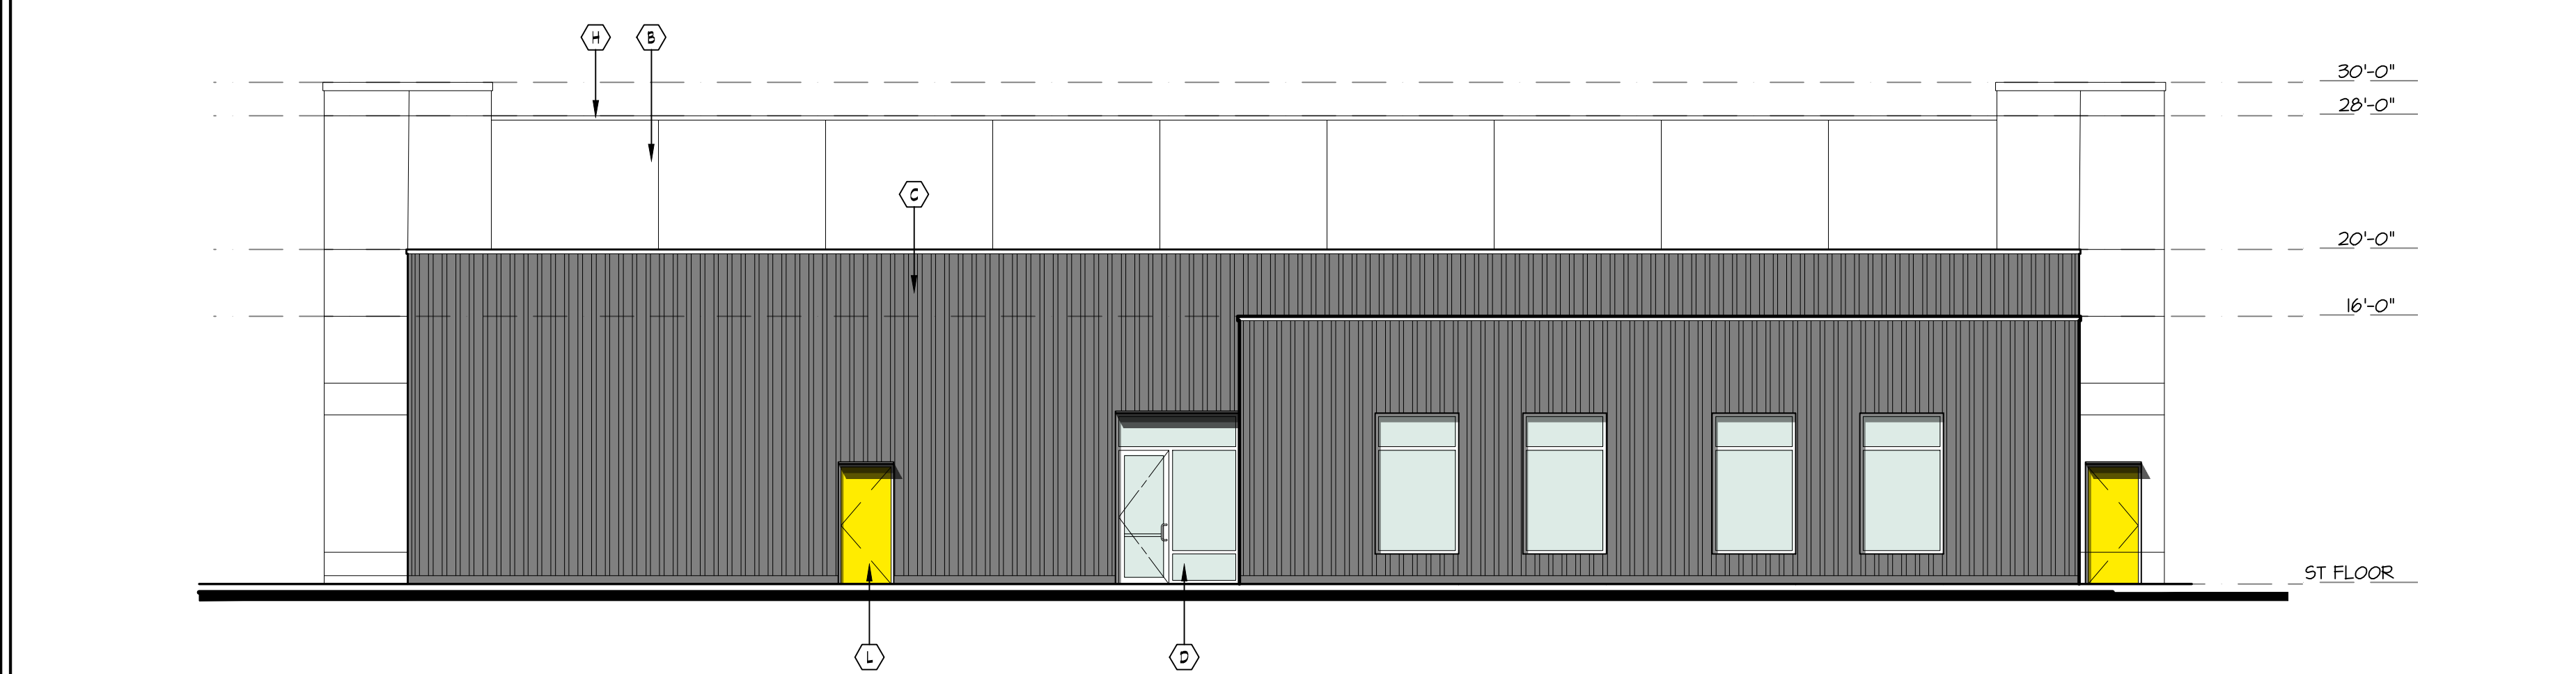

EAST ELEVATION
SCALE: 1/8" = 1'-0"



WEST ELEVATION
SCALE: 1/8" = 1'-0"

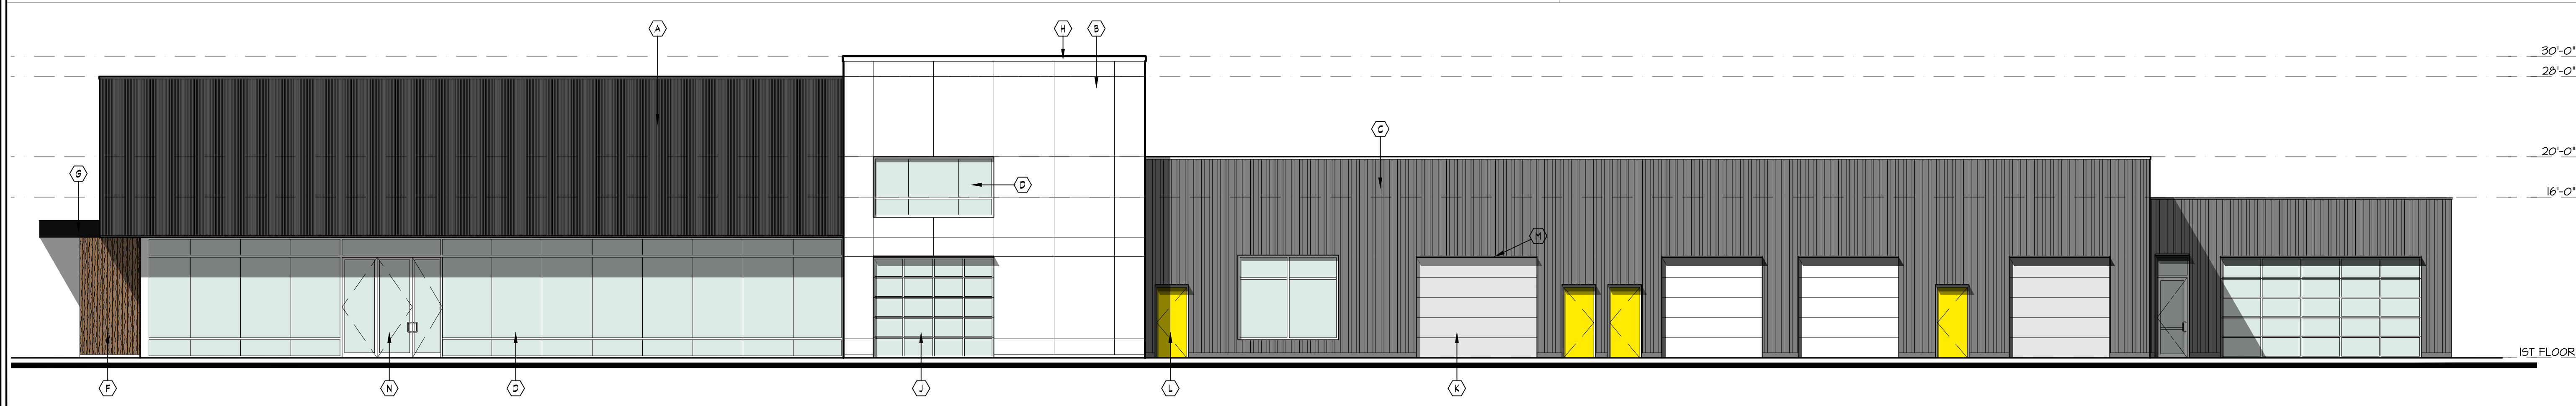

SOUTH ELEVATION
SCALE: 1/8" = 1'-0"

ELEVATION KEYNOTES

NO.	DESCRIPTION	NOTES, MANUFACT, COLOR	COMMENTS
T* INDICATES TEMPERED GLASS			
(A)	VERTICAL CORRUGATED METAL SIDING	AEP-SPAN, NU-WAVE CORRUGATED COOL DARK BRONZE	
(B)	FIBER CEMENT PANELLIS	JAMES HARDIE, HARDIE REVEAL 2.0 PANEL SYSTEM, SMOOTH FINISH, FACTORY PRIMED, SHERWIN WILLIAMS, SK 1010 "SITE WHITE"	
(C)	VERTICAL RIBBED METAL SIDING	AEP-SPAN, MINI V-RIB VINTAGE	
(D)	STOREFRONT	CLEAR LOW-E INSULATED GLAZING ALUMINUM FRAMES, CLEAR ANODIZED	
(E)	STOREFRONT @ ENTRY	CLEAR LOW-E INSULATED GLAZING ALUMINUM FRAMES, ANODIZED OR POWDER COATED BLACK	
(F)	HOOD LOOK METAL SIDING	QUALITY EDGE, VESTA STEEL SIDING PLANKS 482 "GILDED GRAIN"	VESTIBULE CLADDING & SOFFITS RNW DISTRIBUTORS, (360) 454-0268
(G)	CANOPY FRAMING	14" TUBE STEEL, FACTORY PRIMED, FIELD PAINTED SHERWIN WILLIAMS, SK 6490 "CAVIAR" ALIPHATIC URETHANE	
(H)	COPING & FLASHING	GALV. METAL COPING & FLASHING, FACTORY FINISH TO MATCH SURROUNDING SIDING COLOR.	
(J)	OVERHEAD DOOR	INSULATED GLASS PANEL OVERHEAD DOORS	AT CUSTOMER SERVICE AND NEW CAR DELIVERY
(K)	OVERHEAD METAL DOOR	INSULATED METAL OVERHEAD DOORS	AT SERVICE AREAS
(L)	HOLLOW METAL DOORS	INSULATED HOLLOW METAL DOORS & FRAMES PAINTED SHERWIN WILLIAMS SK 6404 "LEMON THIST"	YELLOW TO MATCH BRANDING COLOR
(M)	AWININGS	METAL PLATE AWNING, 12" TO 18" PROJECTION FACTORY PRIMED, FIELD PAINTED SHERWIN WILLIAMS, SK 6490 "CAVIAR" ALIPHATIC URETHANE	
(N)	AUTO-DOORS	COMBINATION BI-FOLD & SWING DOOR CLEAR ANODIZED ALUMINUM CLEAR TEMPERED GLAZING	

21-031 job no.	KN drawn	LM checked	2/18/22 date	revision	2/10/22 date
SITE PLAN REVIEW SUBMITTAL					
NO. REVISION					

NEW AUTOMOTIVE DEALERSHIP

QUALITY AUTO CENTER

15223 SMOKEY POINT BLVD.
MARYSVILLE, WASHINGTON 98271

LANCE MUELLER & ASSOCIATES

ARCHITECTS

130 LAKESIDE • SUITE 250 • SEATTLE, WA 98122 • (206) 325-2553

qualityauto.com/152231031_a03_elevs.dwg

ELEVATIONS sheet

A3.1

