



24 x 36 = 1/16" = 1'-0" 11 x 17 = NO SCALE 06/22/22



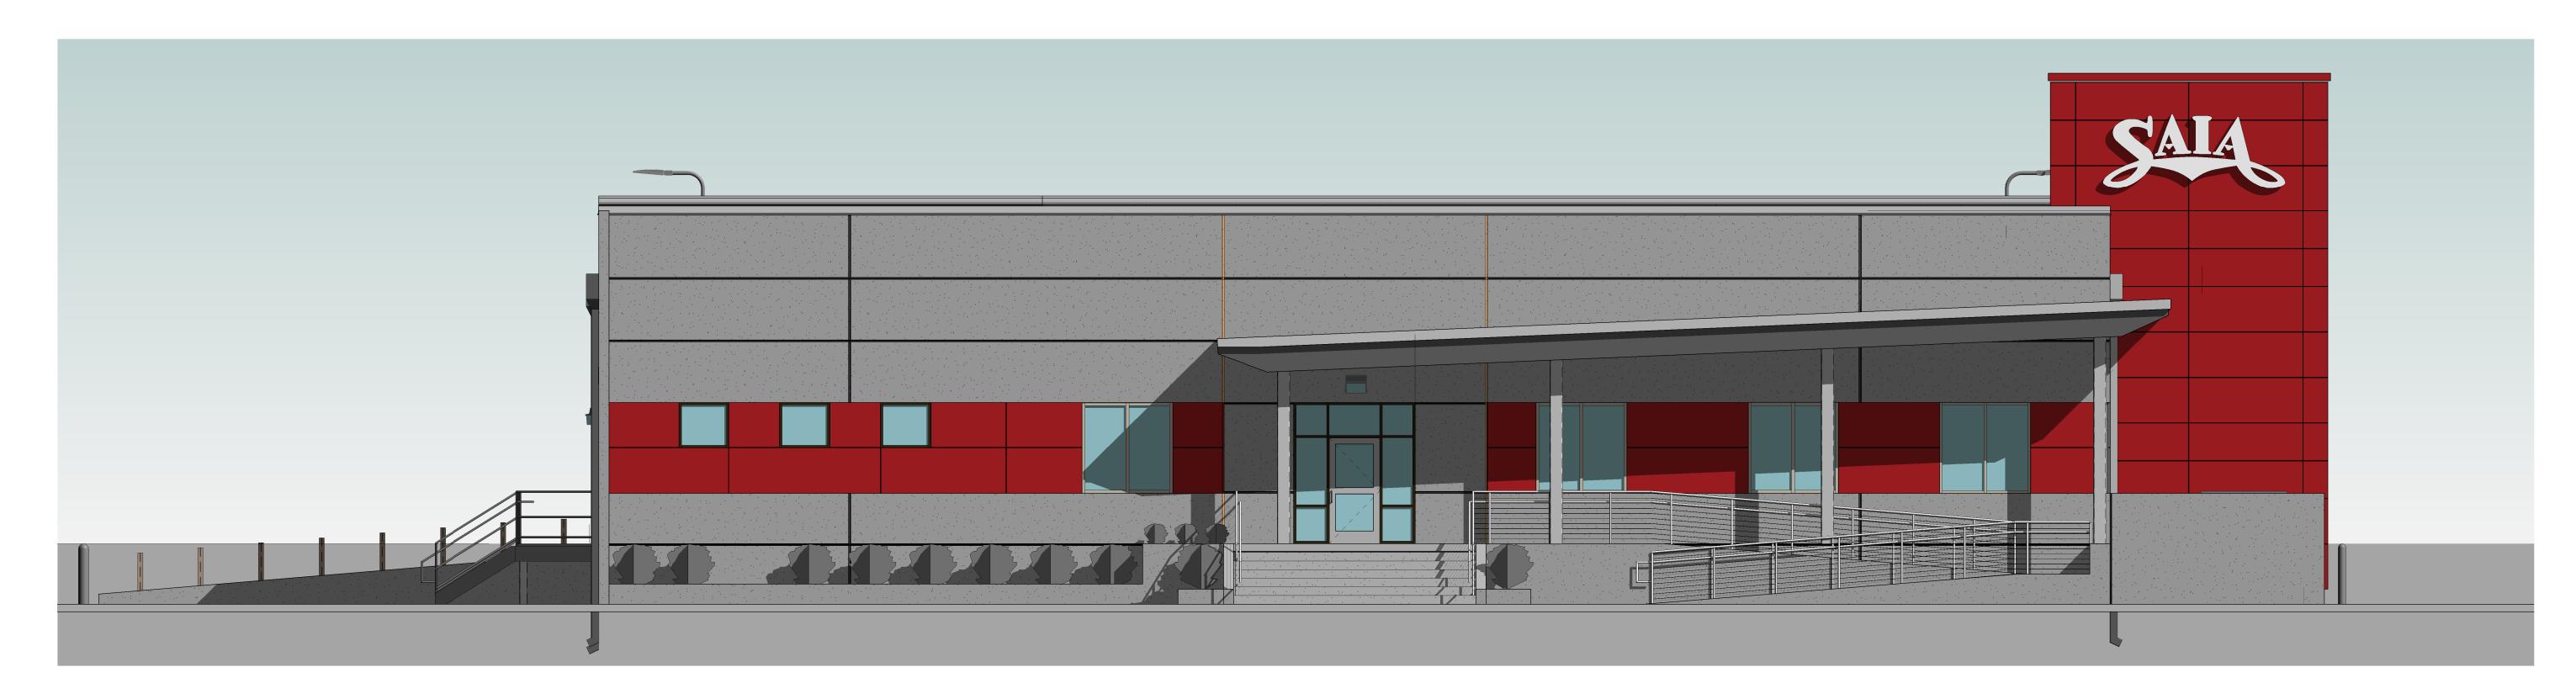

1 TERMINAL WEST ELEVATION
3/16" = 1'-0"

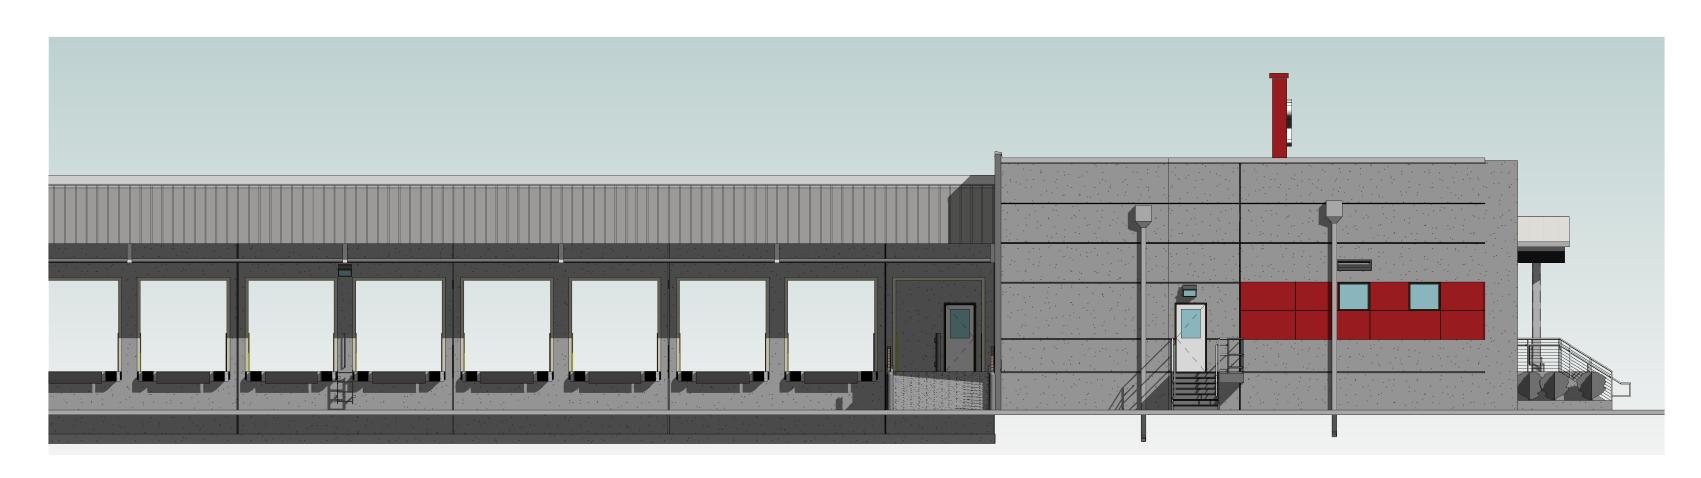



2 TERMINAL PARTIAL NORTH ELEVATION
1" = 10'-0"

3 TERMINAL PARTIAL SOUTH ELEVATION
1" = 10'-0"

EXTERIOR FINISH COLOR NOTES

ROOF FLAT MEMBRANE ROOF : WHITE TPO

<u>FASCIA TRIM</u> PRE-FINISHED FASCIA & TRIM, COLOR: BRIGHT SILVER DOCK: PRE-FINISHED METAL CORRUGATED MORIN PANEL MX 1.0 - COLOR: BRIGHT SILVER

SOFFIT @ OVERHANG PRE-FINISHED SOFFIT PANEL, COLOR: ZINC-COTE

CONCRETE WALLS
CONCRETE TILT OR PRECAST WALL PANELS WITH MEDIUM TEXTURE; COLOR: GRAY W/ RED ACCENTS ON THE PILASTERS

OFFICE METAL WALL PANELS
ALUMNUM COMPOSITE WALL PANEL: COLOR: ALPOLIC TRC RED

FOUNDATION STEM WALLS: UNPAINTED EXPOSED CONCRETE

ALUMINUM STOREFRONT WINDOW / DOOR SYSTEM
ALUMINUM STOREFRONT WINDOW / DOOR SYSTEM, COLOR: CLEAR ANODIZED

METAL DOOR
METAL DOOR WITH HOLLOW METAL FRAMES, PAINTED, COLOR: SLATE GRAY

OVERHEAD COILING DOORS @ TERMINAL PRE-FINISHED STEEL COILING DOOR, COLOR: SLATE GRAY

GUARDRAILS AND HANDRAILS OFFICE: PAINTED, COLOR: GRAY DOCK: GALVANIZED

BOLLARDS, BOLLARD GUARDS PAINTED OSHA "CAUTION YELLOW"

<u>TILT BARS</u> DOCK: PAINTED STEEL - COLOR SLATE GRAY



SAIA MOTOR FREIGHT LINE, LLC MARYSVILLE WA PROPOSED BUILDING ELEVATIONS


> $24 \times 36 = As indicated$ $11 \times 17 = NO SCALE$ 06/22/22









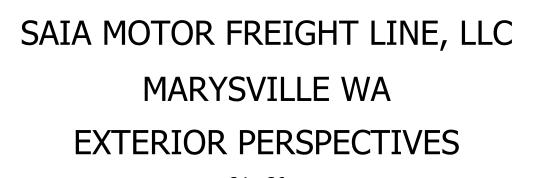

 $24 \times 36 =$ $11 \times 17 = NO SCALE$ 6/22/22

