

Written dimensions on this drawing shall have precedence over scaled dimensions. Contractor shall verify all dimensions, conditions, etc., pertaining to the work before proceeding. The Owner must be notified of any variations from the dimensions and/or conditions shown on these drawings. Any such variation shall be resolved by the Owner prior to proceeding with the work, or the Contractor shall accept full responsibility for the cost to rectify same.



FRONT ELEVATION

SEE GENERAL NOTES SCALE: 1/4" = 1'-0"



REAR ELEVATION

SEE GENERAL NOTES SCALE: 1/4" = 1'-0"



NASH & ASSOCIATES
ARCHITECTS

8003 118TH AVE NE • KIRKLAND, WA • 98033 •
425-828-4117
www.nash-architects.com

MSR TUSCANY WOODS
BUILDING "A"
1428 SQUARE FEET

date: 09-25-23
permit:
revisions:

drawn by: MJW
checked by:

SHEET



Written dimensions on this drawing shall have precedence over scaled dimensions. Contractor shall verify all dimensions, conditions, etc., pertaining to the work before proceeding. The Owner must be notified of any variations from the dimensions and/or conditions shown on these drawings. Any such variation shall be resolved by the Owner prior to proceeding with the work, or the Contractor shall accept full responsibility for the cost to rectify same.




RIGHT ELEVATION

SEE GENERAL NOTES SCALE: 1/4" = 1'-0"



LEFT ELEVATION

SEE GENERAL NOTES SCALE: 1/4" = 1'-0"

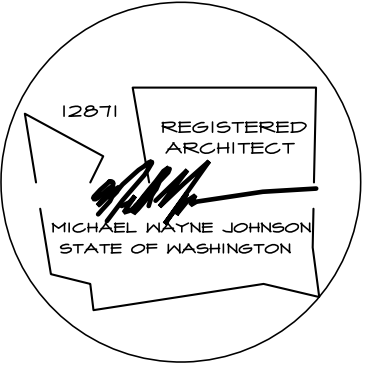

NASH & ASSOCIATES
ARCHITECTS

8003 118TH AVE NE • KIRKLAND, WA • 98033 •
425-828-4117
www.nash-architects.com

MSR TUSCANY WOODS
BUILDING "A"
1428 SQUARE FEET

date: 09-25-23
permit:
revisions:

drawn by: MWJ
checked by:

SHEET
A2

Written dimensions on this drawing shall have precedence over scaled dimensions. Contractor shall verify all dimensions, conditions, etc., pertaining to the work before proceeding. The Owner must be notified of any variations from the dimensions and/or conditions shown on these drawings. Any such variation shall be resolved by the Owner prior to proceeding with the work, or the Contractor shall accept full responsibility for the cost to rectify same.




FRONT ELEVATION

SEE GENERAL NOTES SCALE: 1/4" = 1'-0"



REAR ELEVATION

SEE GENERAL NOTES SCALE: 1/4" = 1'-0"

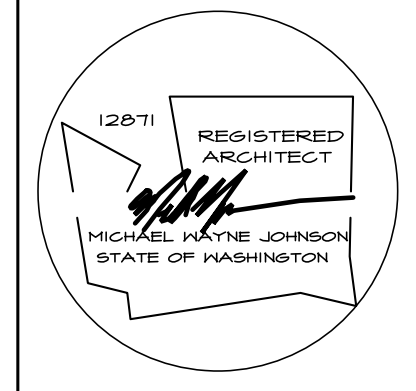

NASH & ASSOCIATES
ARCHITECTS
 8003 118TH AVE NE • KIRKLAND, WA • 98033 •
 425-828-4117
 www.nash-architects.com

MSR TUSCANY WOODS
BUILDING "B"
1428 SQUARE FEET

date: 09-25-23
 permit:
 revisions:

drawn by: MWJ
 checked by:

SHEET
A

Written dimensions on this drawing shall have precedence over scaled dimensions. Contractor shall verify all dimensions, conditions, etc., pertaining to the work before proceeding. The Owner must be notified of any variations from the dimensions and/or conditions shown on these drawings. Any such variation shall be resolved by the Owner prior to proceeding with the work, or the Contractor shall accept full responsibility for the cost to rectify same.




RIGHT ELEVATION

SEE GENERAL NOTES SCALE: 1/4" = 1'-0"



LEFT ELEVATION

SEE GENERAL NOTES SCALE: 1/4" = 1'-0"

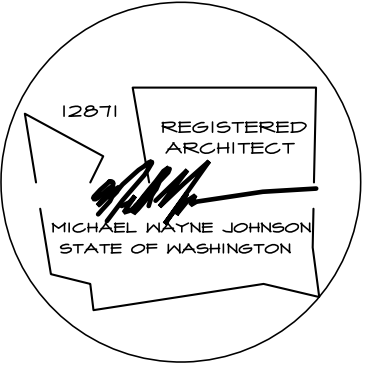

NASH & ASSOCIATES
ARCHITECTS

8003 118TH AVE NE • KIRKLAND, WA • 98033 •
425-828-4117
www.nash-architects.com

MSR TUSCANY WOODS
BUILDING "B"
1420 SQUARE FEET

date: 09-25-23
permit:
revisions:

drawn by: MWJ
checked by:

SHEET
A2

Written dimensions on this drawing shall have precedence over scaled dimensions. Contractor shall verify all dimensions, conditions, etc., pertaining to the work before proceeding. The Owner must be notified of any variations from the dimensions and/or conditions shown on these drawings. Any such variation shall be resolved by the Owner prior to proceeding with the work, or the Contractor shall accept full responsibility for the cost to rectify same.




FRONT ELEVATION

SEE GENERAL NOTES SCALE: 1/4" = 1'-0"



REAR ELEVATION

SEE GENERAL NOTES SCALE: 1/4" = 1'-0"

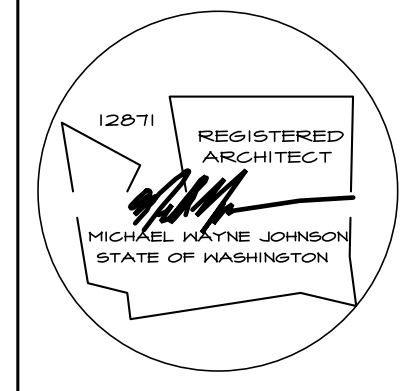

NASH & ASSOCIATES
ARCHITECTS
 8003 118TH AVE NE • KIRKLAND, WA • 98033 •
 425-828-4117
 www.nash-architects.com

MSR TUSCANY WOODS
BUILDING "C"
1428 SQUARE FEET

date: 09-25-23
 permit:
 revisions:

drawn by: MJW
 checked by:

SHEET
A

Written dimensions on this drawing shall have precedence over scaled dimensions. Contractor shall verify all dimensions, conditions, etc., pertaining to the work before proceeding. The Owner must be notified of any variations from the dimensions and/or conditions shown on these drawings. Any such variation shall be resolved by the Owner prior to proceeding with the work, or the Contractor shall accept full responsibility for the cost to rectify same.




RIGHT ELEVATION

SEE GENERAL NOTES SCALE: 1/4" = 1'-0"



LEFT ELEVATION

SEE GENERAL NOTES SCALE: 1/4" = 1'-0"

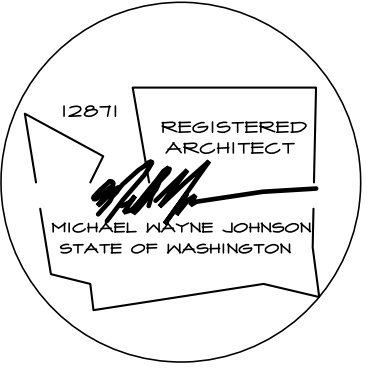

NASH & ASSOCIATES
ARCHITECTS

8003 118TH AVE NE • KIRKLAND, WA • 98033 •
425-828-4117
www.nash-architects.com

MSR TUSCANY WOODS
BUILDING "C"
1428 SQUARE FEET

date: 09-25-23
permit:
revisions:

drawn by: MWJ
checked by:

SHEET
A2

Written dimensions on this drawing shall have precedence over scaled dimensions. Contractor shall verify all dimensions, conditions, etc., pertaining to the work before proceeding. The Owner must be notified of any variations from the dimensions and/or conditions shown on these drawings. Any such variation shall be resolved by the Owner prior to proceeding with the work, or the Contractor shall accept full responsibility for the cost to rectify same.




FRONT ELEVATION

SEE GENERAL NOTES SCALE: 1/4" = 1'-0"



REAR ELEVATION

SEE GENERAL NOTES SCALE: 1/4" = 1'-0"

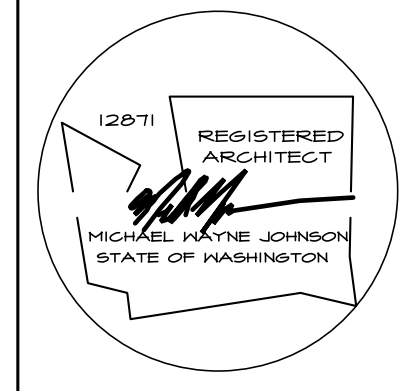

NASH & ASSOCIATES
ARCHITECTS
 8003 118TH AVE NE • KIRKLAND, WA • 98033 •
 425-828-4117
 www.nash-architects.com

MSR TUSCANY WOODS
BUILDING "D"
1428 SQUARE FEET

date: 09-25-23
 permit:
 revisions:

drawn by: MWJ
 checked by:


SHEET
A

Written dimensions on this drawing shall have precedence over scaled dimensions. Contractor shall verify all dimensions, conditions, etc., pertaining to the work before proceeding. The Owner must be notified of any variations from the dimensions and/or conditions shown on these drawings. Any such variation shall be resolved by the Owner prior to proceeding with the work, or the Contractor shall accept full responsibility for the cost to rectify same.




RIGHT ELEVATION

SEE GENERAL NOTES SCALE: 1/4" = 1'-0"

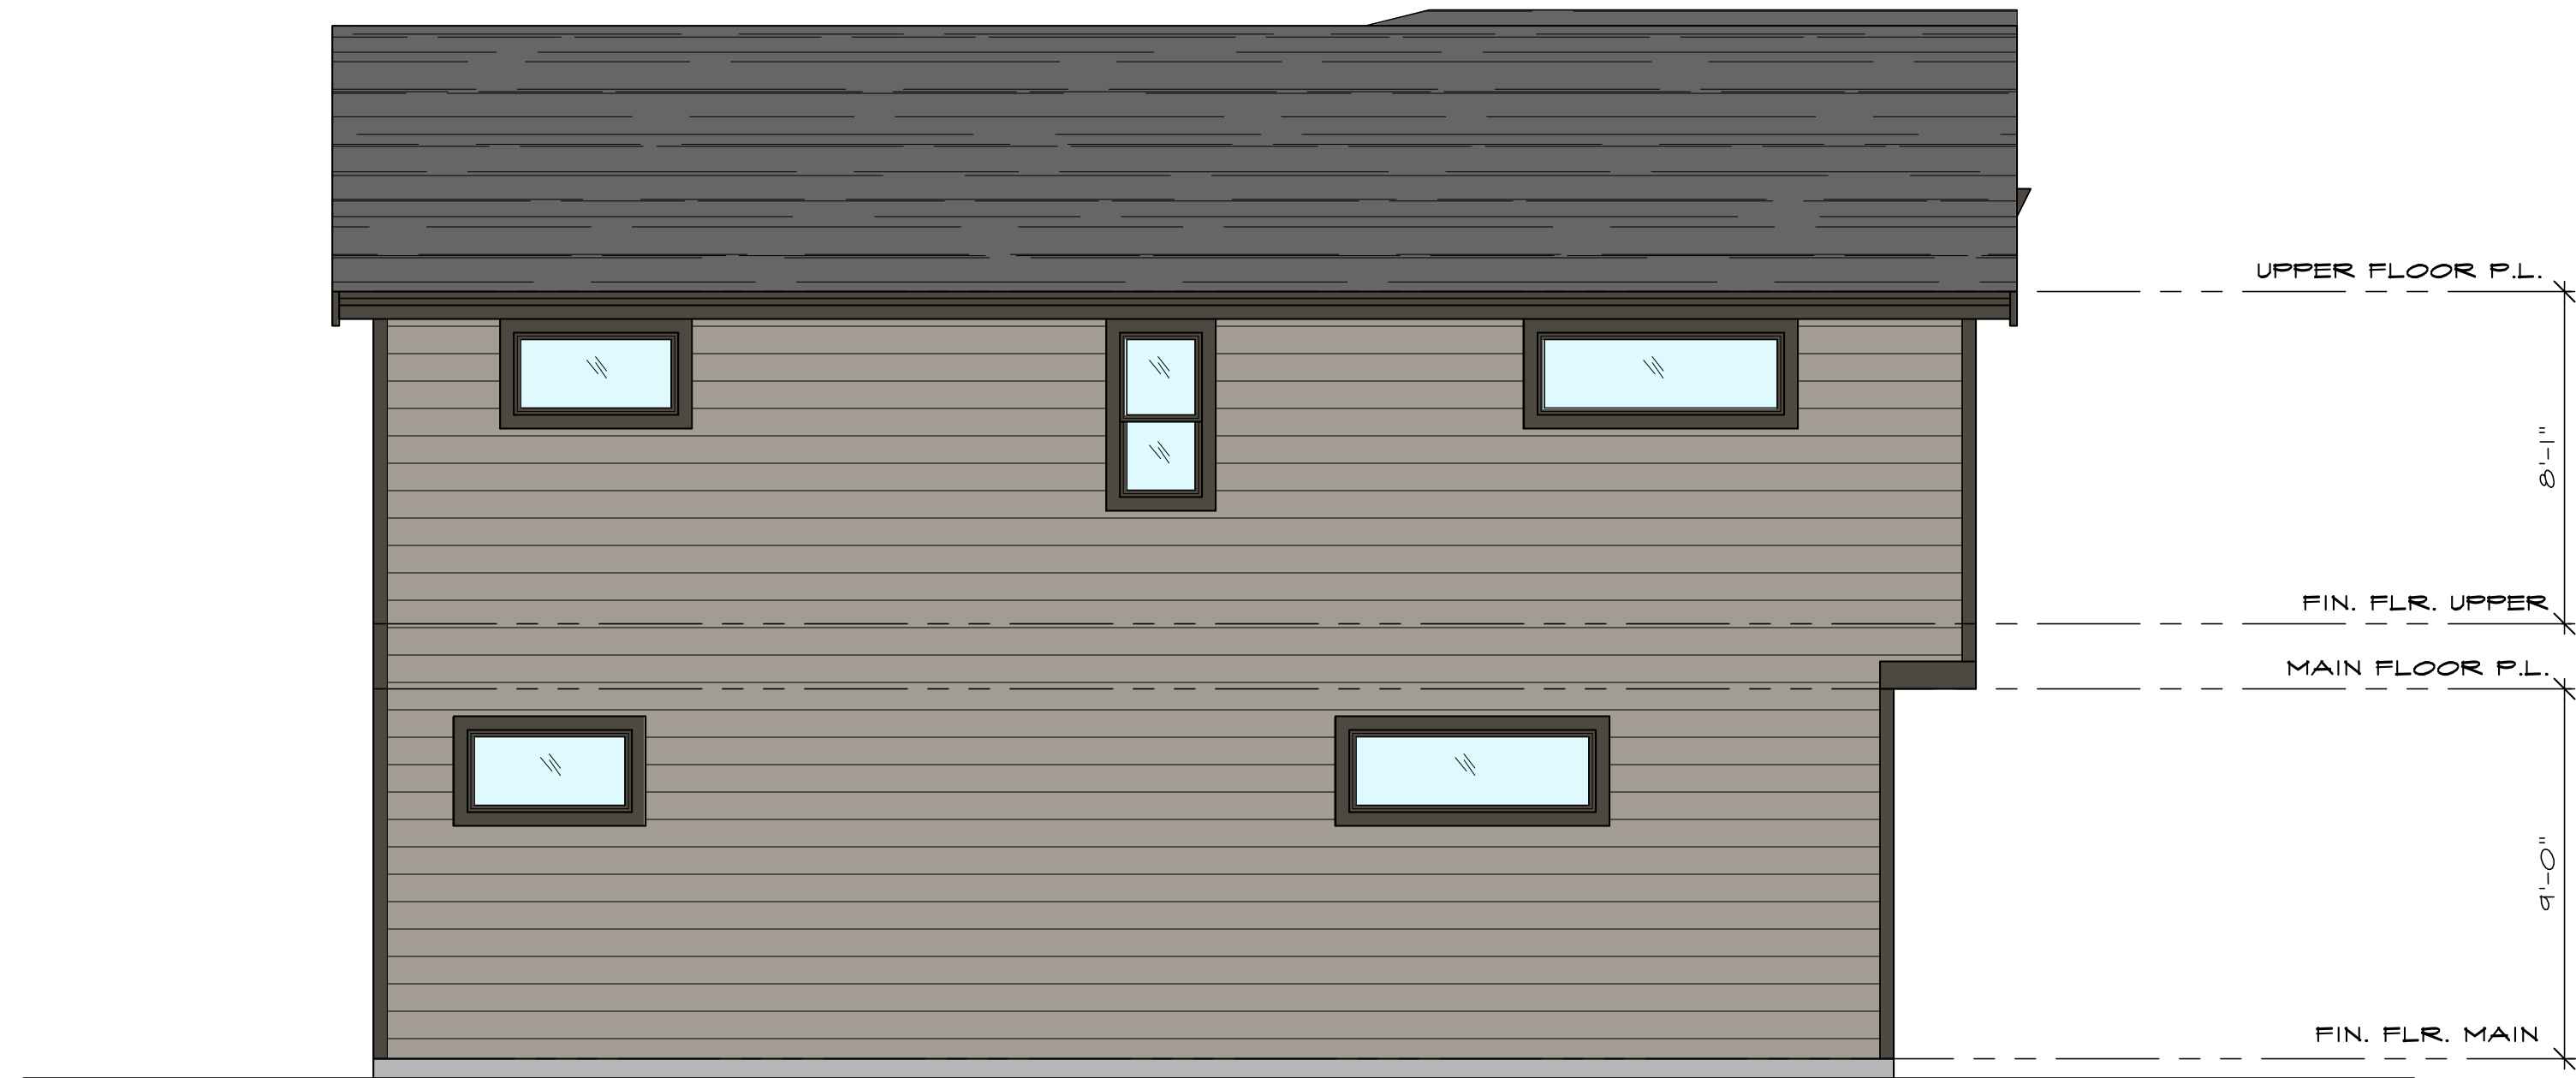

LEFT ELEVATION

SEE GENERAL NOTES SCALE: 1/4" = 1'-0"

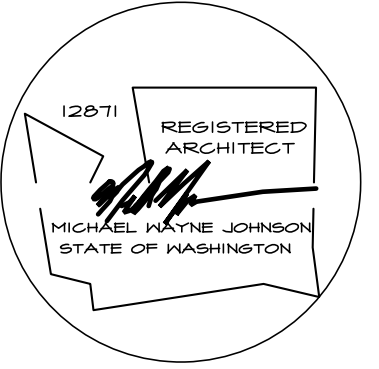

NASH & ASSOCIATES
ARCHITECTS

8003 118TH AVE NE • KIRKLAND, WA • 98033 •
425-828-4117
www.nash-architects.com

MSR TUSCANY WOODS
BUILDING "D"
1428 SQUARE FEET

date: 09-25-23
permit:
revisions:

drawn by: MWJ
checked by:

SHEET
A2

Written dimensions on this drawing shall have precedence over scaled dimensions. Contractor shall verify all dimensions, conditions, etc., pertaining to the work before proceeding. The Owner must be notified of any variations from the dimensions and/or conditions shown on these drawings. Any such variation shall be resolved by the Owner prior to proceeding with the work, or the Contractor shall accept full responsibility for the cost to rectify same.




FRONT ELEVATION

SEE GENERAL NOTES SCALE: 1/4" = 1'-0"



REAR ELEVATION

SEE GENERAL NOTES SCALE: 1/4" = 1'-0"

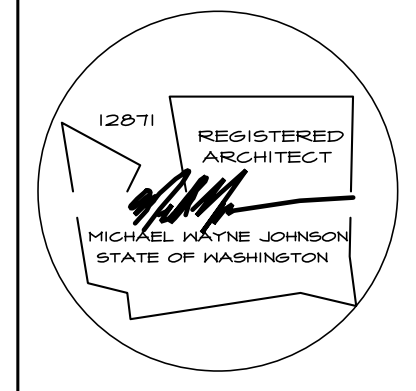

NASH & ASSOCIATES
ARCHITECTS
 8003 118TH AVE NE • KIRKLAND, WA • 98033 •
 425-828-4117
 www.nash-architects.com

MSR TUSCANY WOODS
BUILDING "E"
1428 SQUARE FEET

date: 09-25-23
 permit:
 revisions:

drawn by: MJW
 checked by:

SHEET
A

Written dimensions on this drawing shall have precedence over scaled dimensions. Contractor shall verify all dimensions, conditions, etc., pertaining to the work before proceeding. The Owner must be notified of any variations from the dimensions and/or conditions shown on these drawings. Any such variation shall be resolved by the Owner prior to proceeding with the work, or the Contractor shall accept full responsibility for the cost to rectify same.



RIGHT ELEVATION

SEE GENERAL NOTES SCALE: 1/4" = 1'-0"



LEFT ELEVATION

SEE GENERAL NOTES SCALE: 1/4" = 1'-0"



NASH & ASSOCIATES
ARCHITECTS

8003 118TH AVE NE • KIRKLAND, WA • 98033 •
425-828-4117
www.nash-architects.com


MSR TUSCANY WOODS
BUILDING "E"
1428 SQUARE FEET

date: 09-25-23
permit:
revisions:

drawn by: MWJ
checked by:

SHEET
A2


Written dimensions on this drawing shall have precedence over scaled dimensions. Contractor shall verify all dimensions, conditions, etc., pertaining to the work before proceeding. The Owner must be notified of any variations from the dimensions and/or conditions shown on these drawings. Any such variation shall be resolved by the Owner prior to proceeding with the work, or the Contractor shall accept full responsibility for the cost to rectify same.

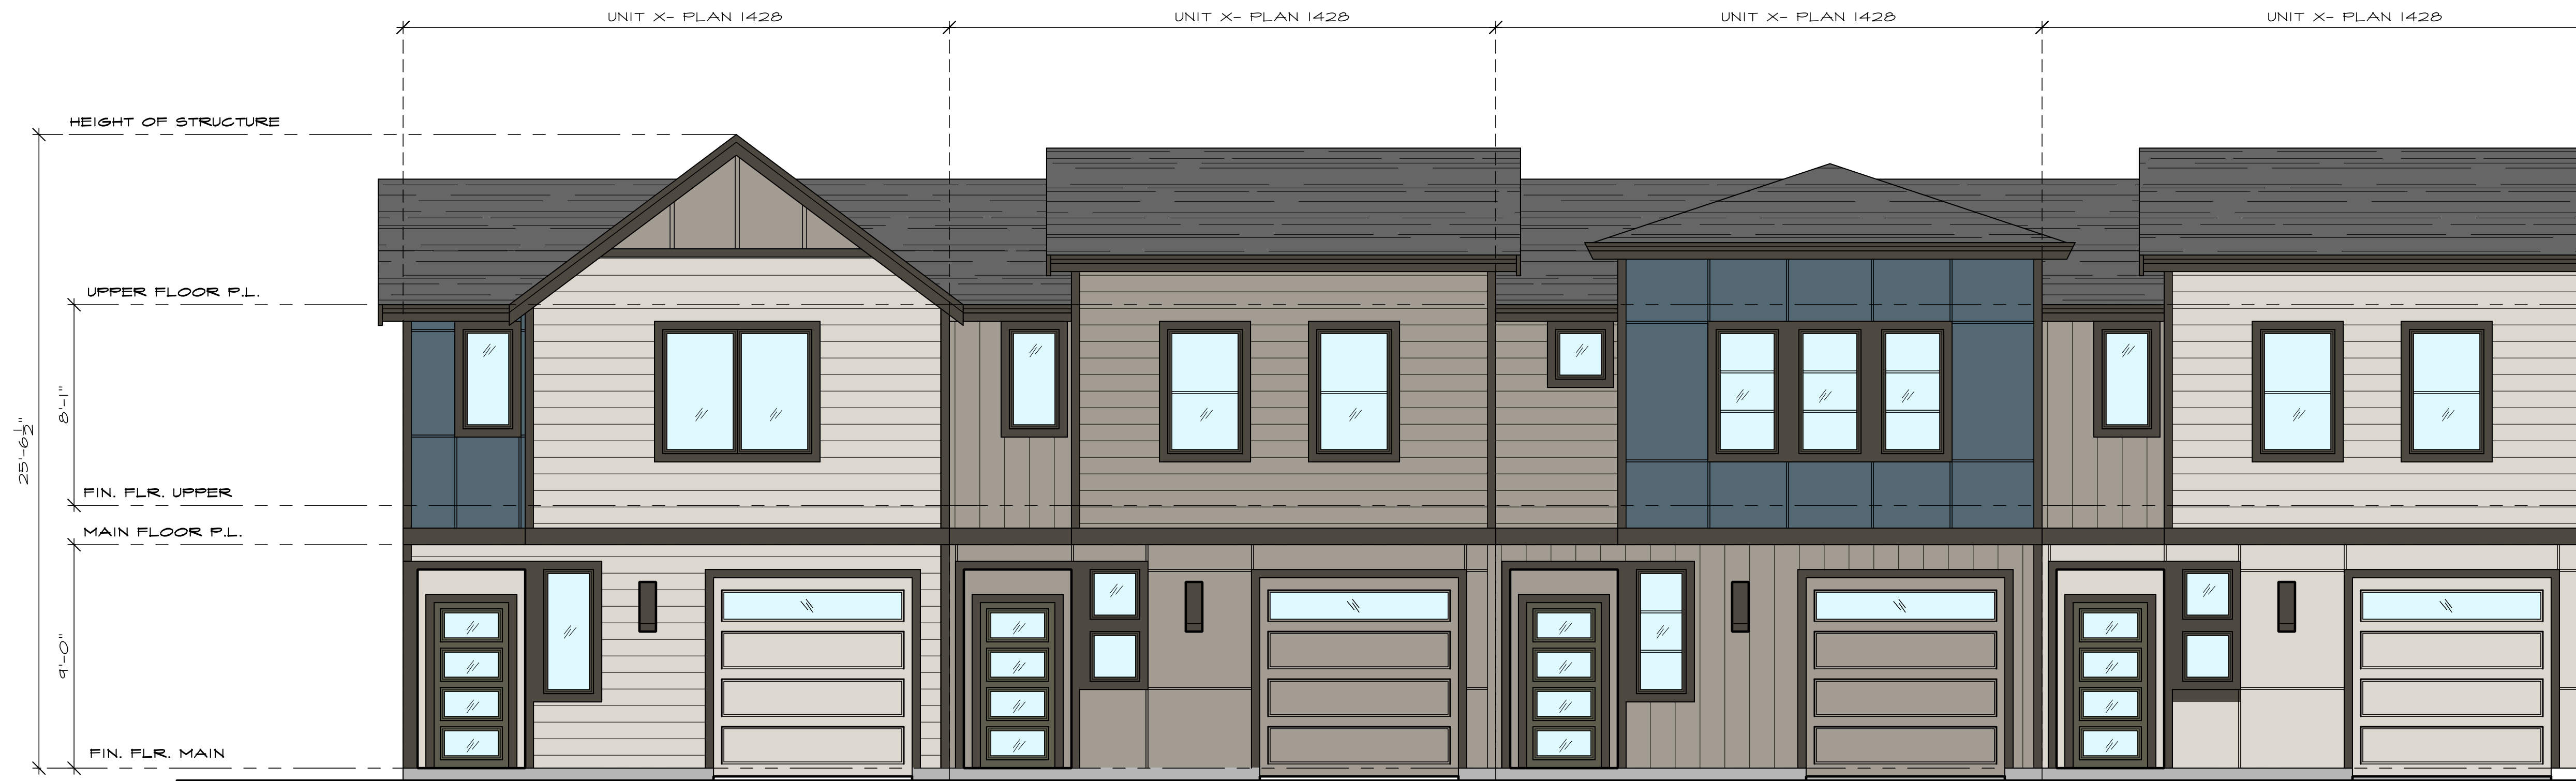

FRONT ELEVATION

SEE GENERAL NOTES

SCALE: 1/4" = 1'-0"

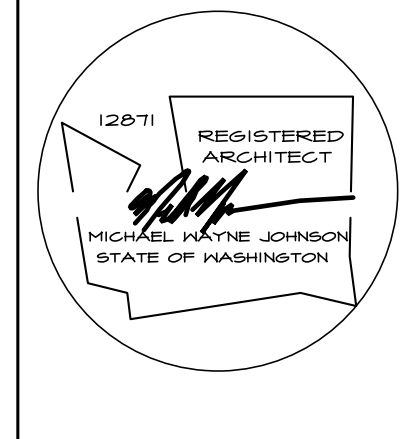

NASH & ASSOCIATES
ARCHITECTS

8003 118TH AVE NE • KIRKLAND, WA • 98033 •
425-828-4117
www.nash-architects.com


MSR TUSCANY WOODS
BUILDING "F"
142B SQUARE FEET

date: 09-25-23
permit:
revisions:

drawn by: MWJ
checked by:

SHEET
A

Written dimensions on this drawing shall have precedence over scaled dimensions. Contractor shall verify all dimensions, conditions, etc., pertaining to the work before proceeding. The Owner must be notified of any variations from the dimensions and/or conditions shown on these drawings. Any such variation shall be resolved by the Owner prior to proceeding with the work, or the Contractor shall accept full responsibility for the cost to rectify same.

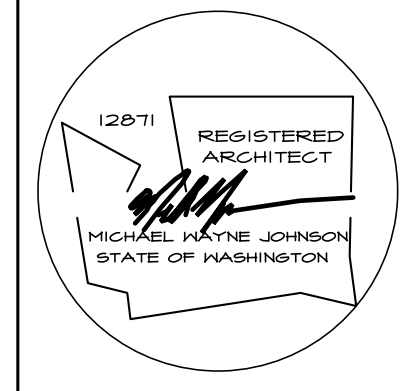

NASH & ASSOCIATES
ARCHITECTS
 8003 118TH AVE NE • KIRKLAND, WA • 98033 •
 425-828-4117
 www.nash-architects.com

MSR TUSCANY WOODS
BUILDING "F"
1428 SQUARE FEET

date: 09-25-23
 permit:
 revisions:

drawn by: MNJ
 checked by:

SHEET
A | 1


REAR ELEVATION
 SEE GENERAL NOTES SCALE: 1/4" = 1'-0"

Written dimensions on this drawing shall have precedence over scaled dimensions. Contractor shall verify all dimensions, conditions, etc., pertaining to the work before proceeding. The Owner must be notified of any variations from the dimensions and/or conditions shown on these drawings. Any such variation shall be resolved by the Owner prior to proceeding with the work, or the Contractor shall accept full responsibility for the cost to rectify same.




LEFT ELEVATION

SEE GENERAL NOTES SCALE: 1/4" = 1'-0"

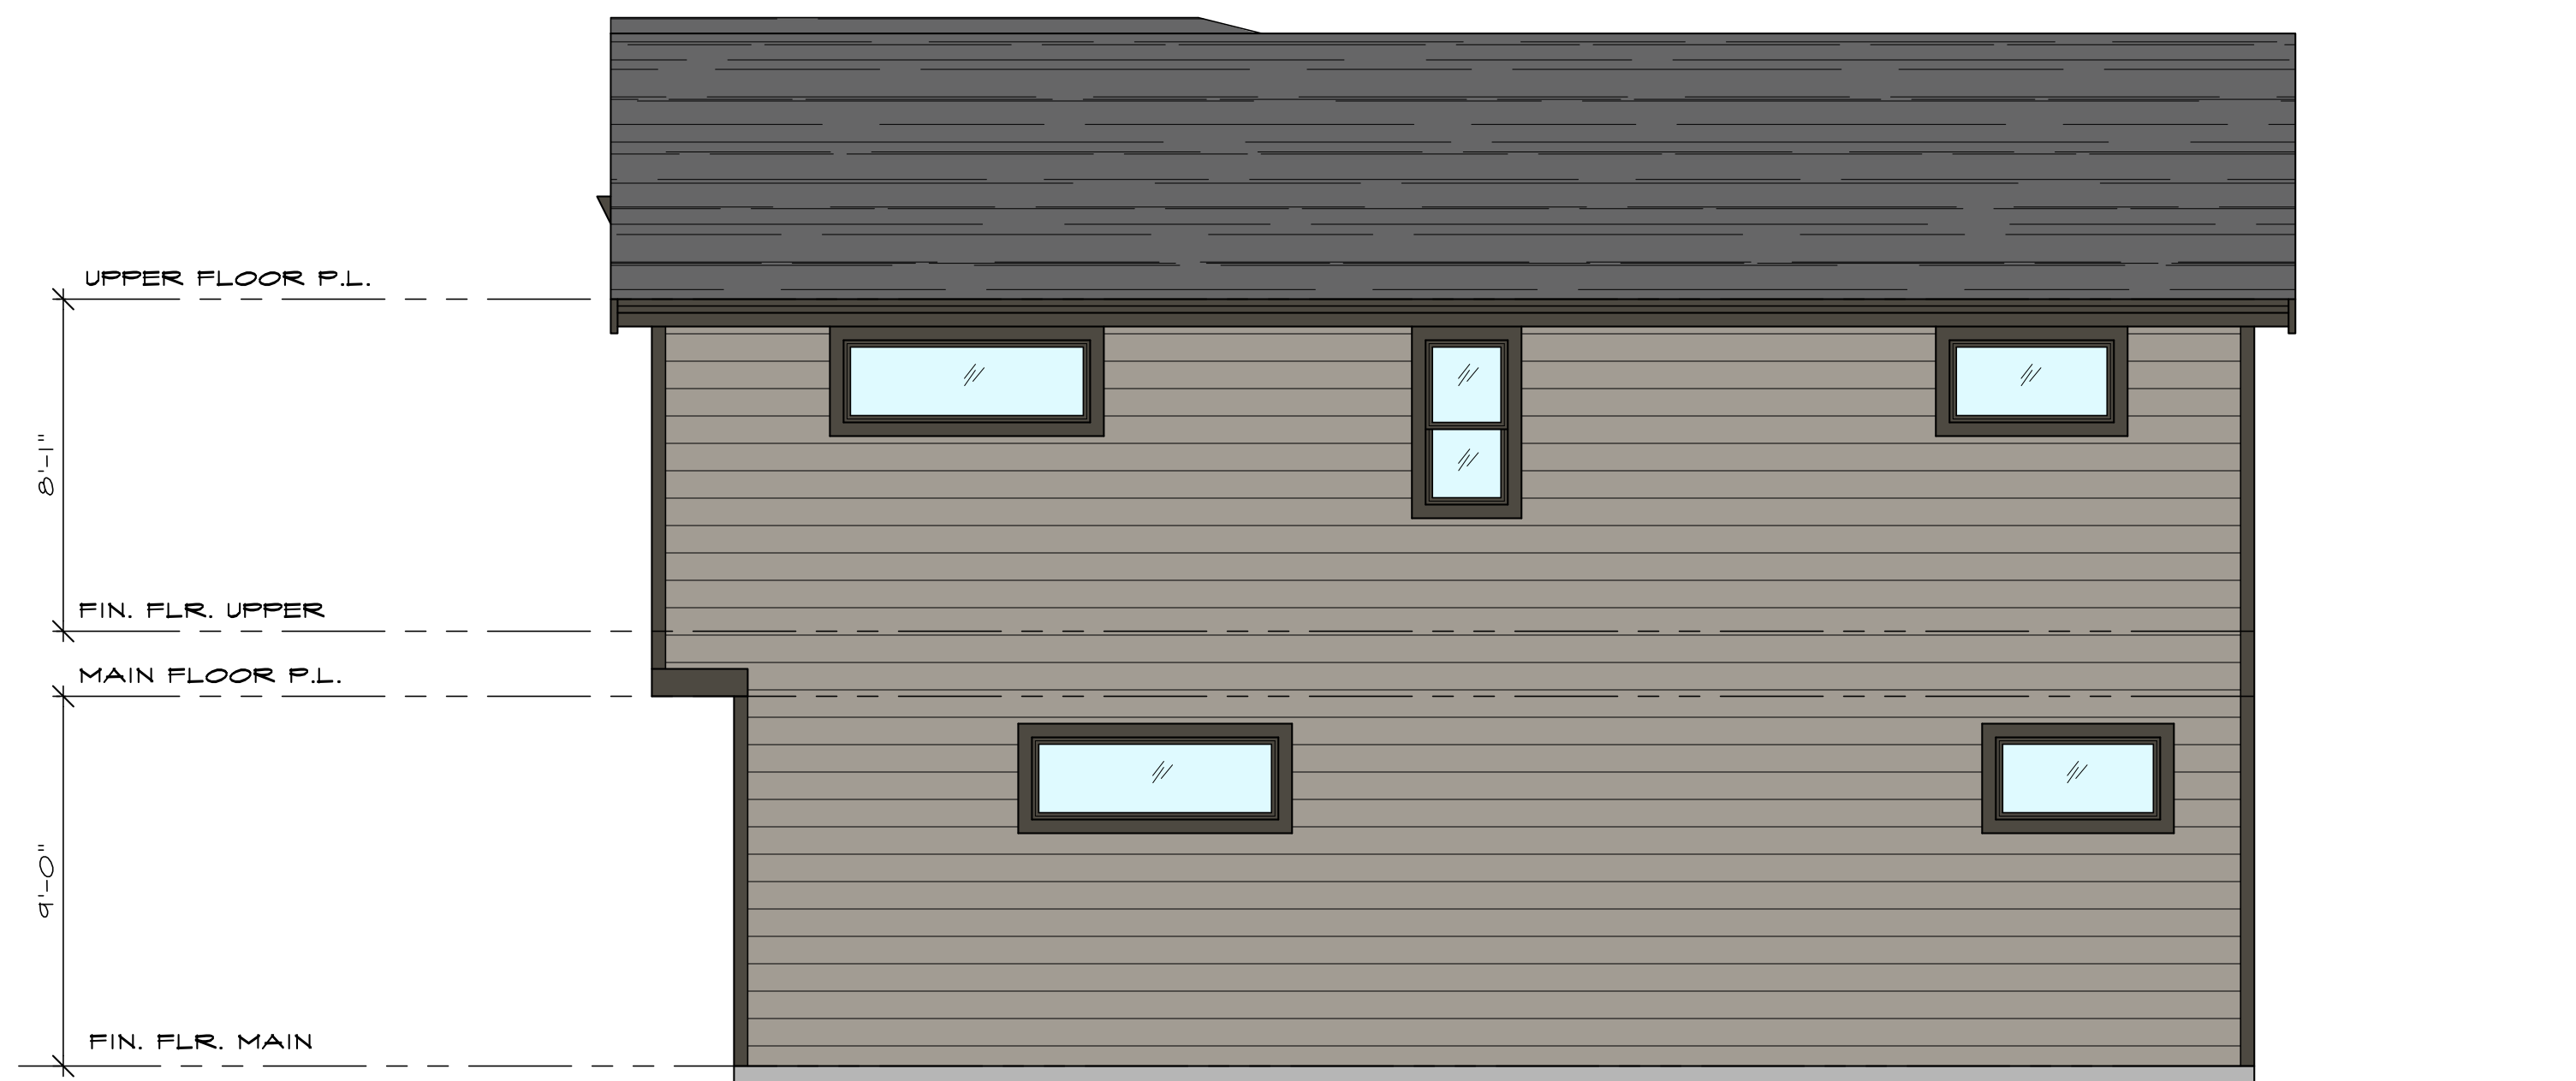

RIGHT ELEVATION

SEE GENERAL NOTES SCALE: 1/4" = 1'-0"

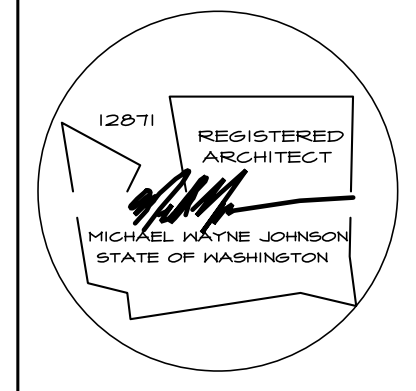

NASH & ASSOCIATES
ARCHITECTS

8003 118TH AVE NE • KIRKLAND, WA • 98033 •
425-828-4117
www.nash-architects.com


MSR TUSCANY WOODS
BUILDING "F"
1420 SQUARE FEET

date: 09-25-23
permit:
revisions:

drawn by: MWJ
checked by:


SHEET
A2

Written dimensions on this drawing shall have precedence over scaled dimensions. Contractor shall verify all dimensions, conditions, etc., pertaining to the work before proceeding. The Owner must be notified of any variations from the dimensions and/or conditions shown on these drawings. Any such variation shall be resolved by the Owner prior to proceeding with the work, or the Contractor shall accept full responsibility for the cost to rectify same.

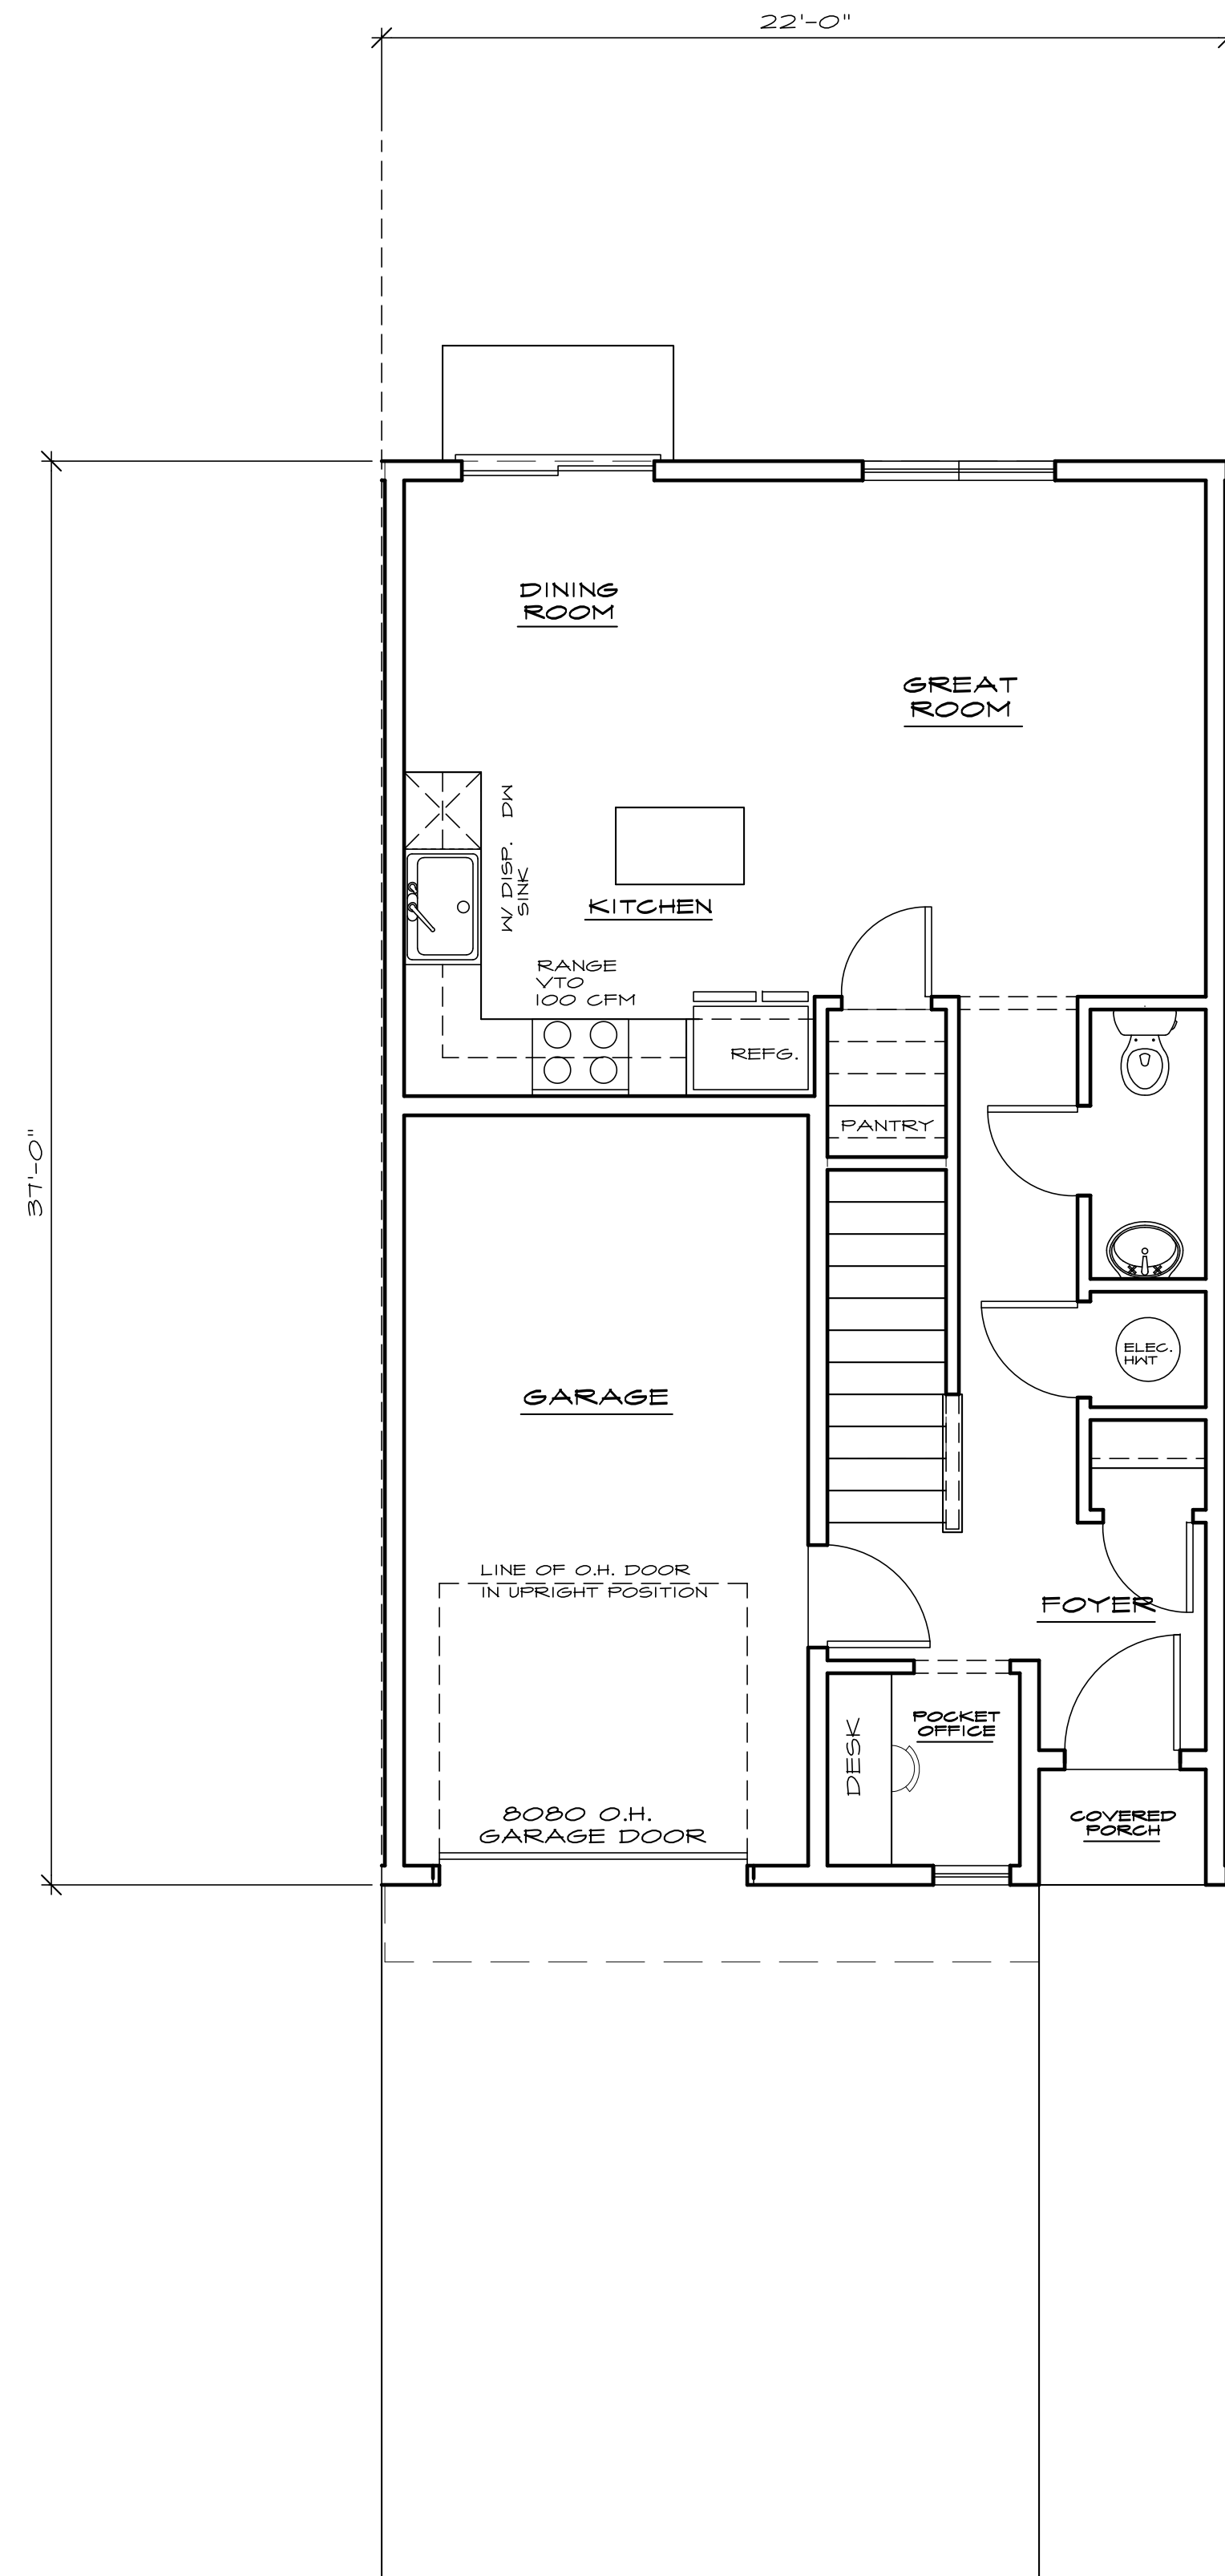

MAIN FLOOR PLAN
SEE GENERAL NOTES SCALE: 1/4" = 1'-0"

579 MAIN

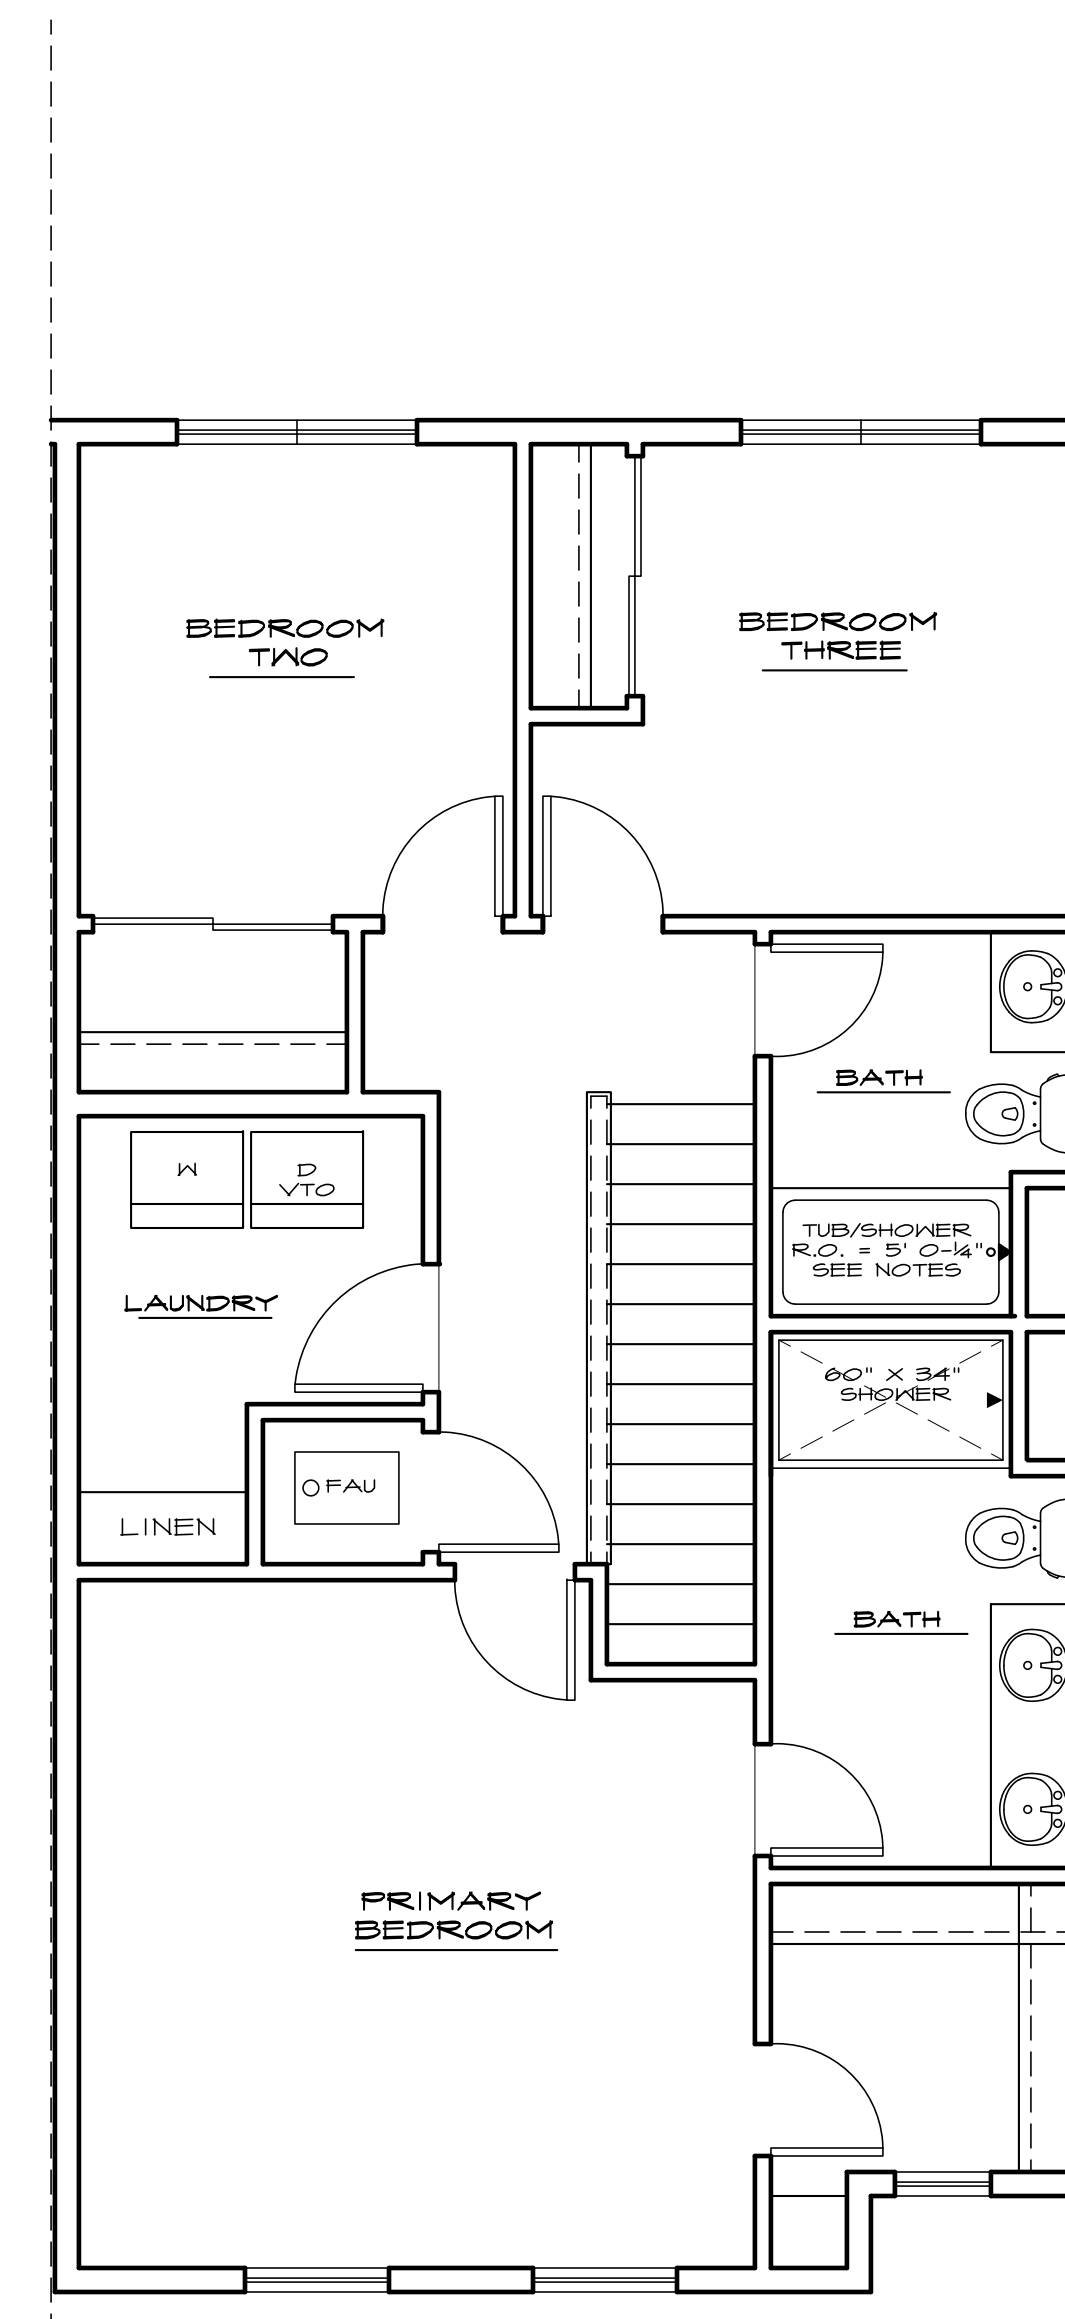

UPPER FLOOR PLAN
SEE GENERAL NOTES SCALE: 1/4" = 1'-0"

849 UPPER

BUILDING A-F



NASH & ASSOCIATES
ARCHITECTS

11644 NE 80th STREET • KIRKLAND, WA •
98033 • 425-828-4117
www.nash-architects.com

MSR TUSCANY WOODS
PLAN/BUILDING TYPE #1
1428 SQUARE FEET

date: 09-25-23
permit:
revisions:

drawn by: MNJ
checked by:

SHEET


Written dimensions on this drawing shall have precedence over scaled dimensions. Contractor shall verify all dimensions, conditions, etc., pertaining to the work before proceeding. The Owner must be notified of any variations from the dimensions and/or conditions shown on these drawings. Any such variation shall be resolved by the Owner prior to proceeding with the work, or the Contractor shall accept full responsibility for the cost to rectify same.



FRONT ELEVATION
SEE GENERAL NOTES SCALE: 1/4" = 1'-0"



REAR ELEVATION
SEE GENERAL NOTES SCALE: 1/4" = 1'-0"

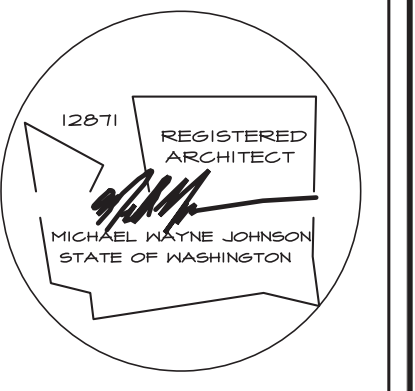

NASH & ASSOCIATES
ARCHITECTS
8003 118TH AVE NE • KIRKLAND, WA • 98033 •
425-828-4117
www.nash-architects.com

MSR TUSCANY WOODS
BUILDING "G"
1334 SQUARE FEET

date: 09-25-23
permit:
revisions:

drawn by: MWJ
checked by:


SHEET
A

Written dimensions on this drawing shall have precedence over scaled dimensions. Contractor shall verify all dimensions, conditions, etc., pertaining to the work before proceeding. The Owner must be notified of any variations from the dimensions and/or conditions shown on these drawings. Any such variation shall be resolved by the Owner prior to proceeding with the work, or the Contractor shall accept full responsibility for the cost to rectify same.



RIGHT ELEVATION

SEE GENERAL NOTES SCALE: 1/4" = 1'-0"

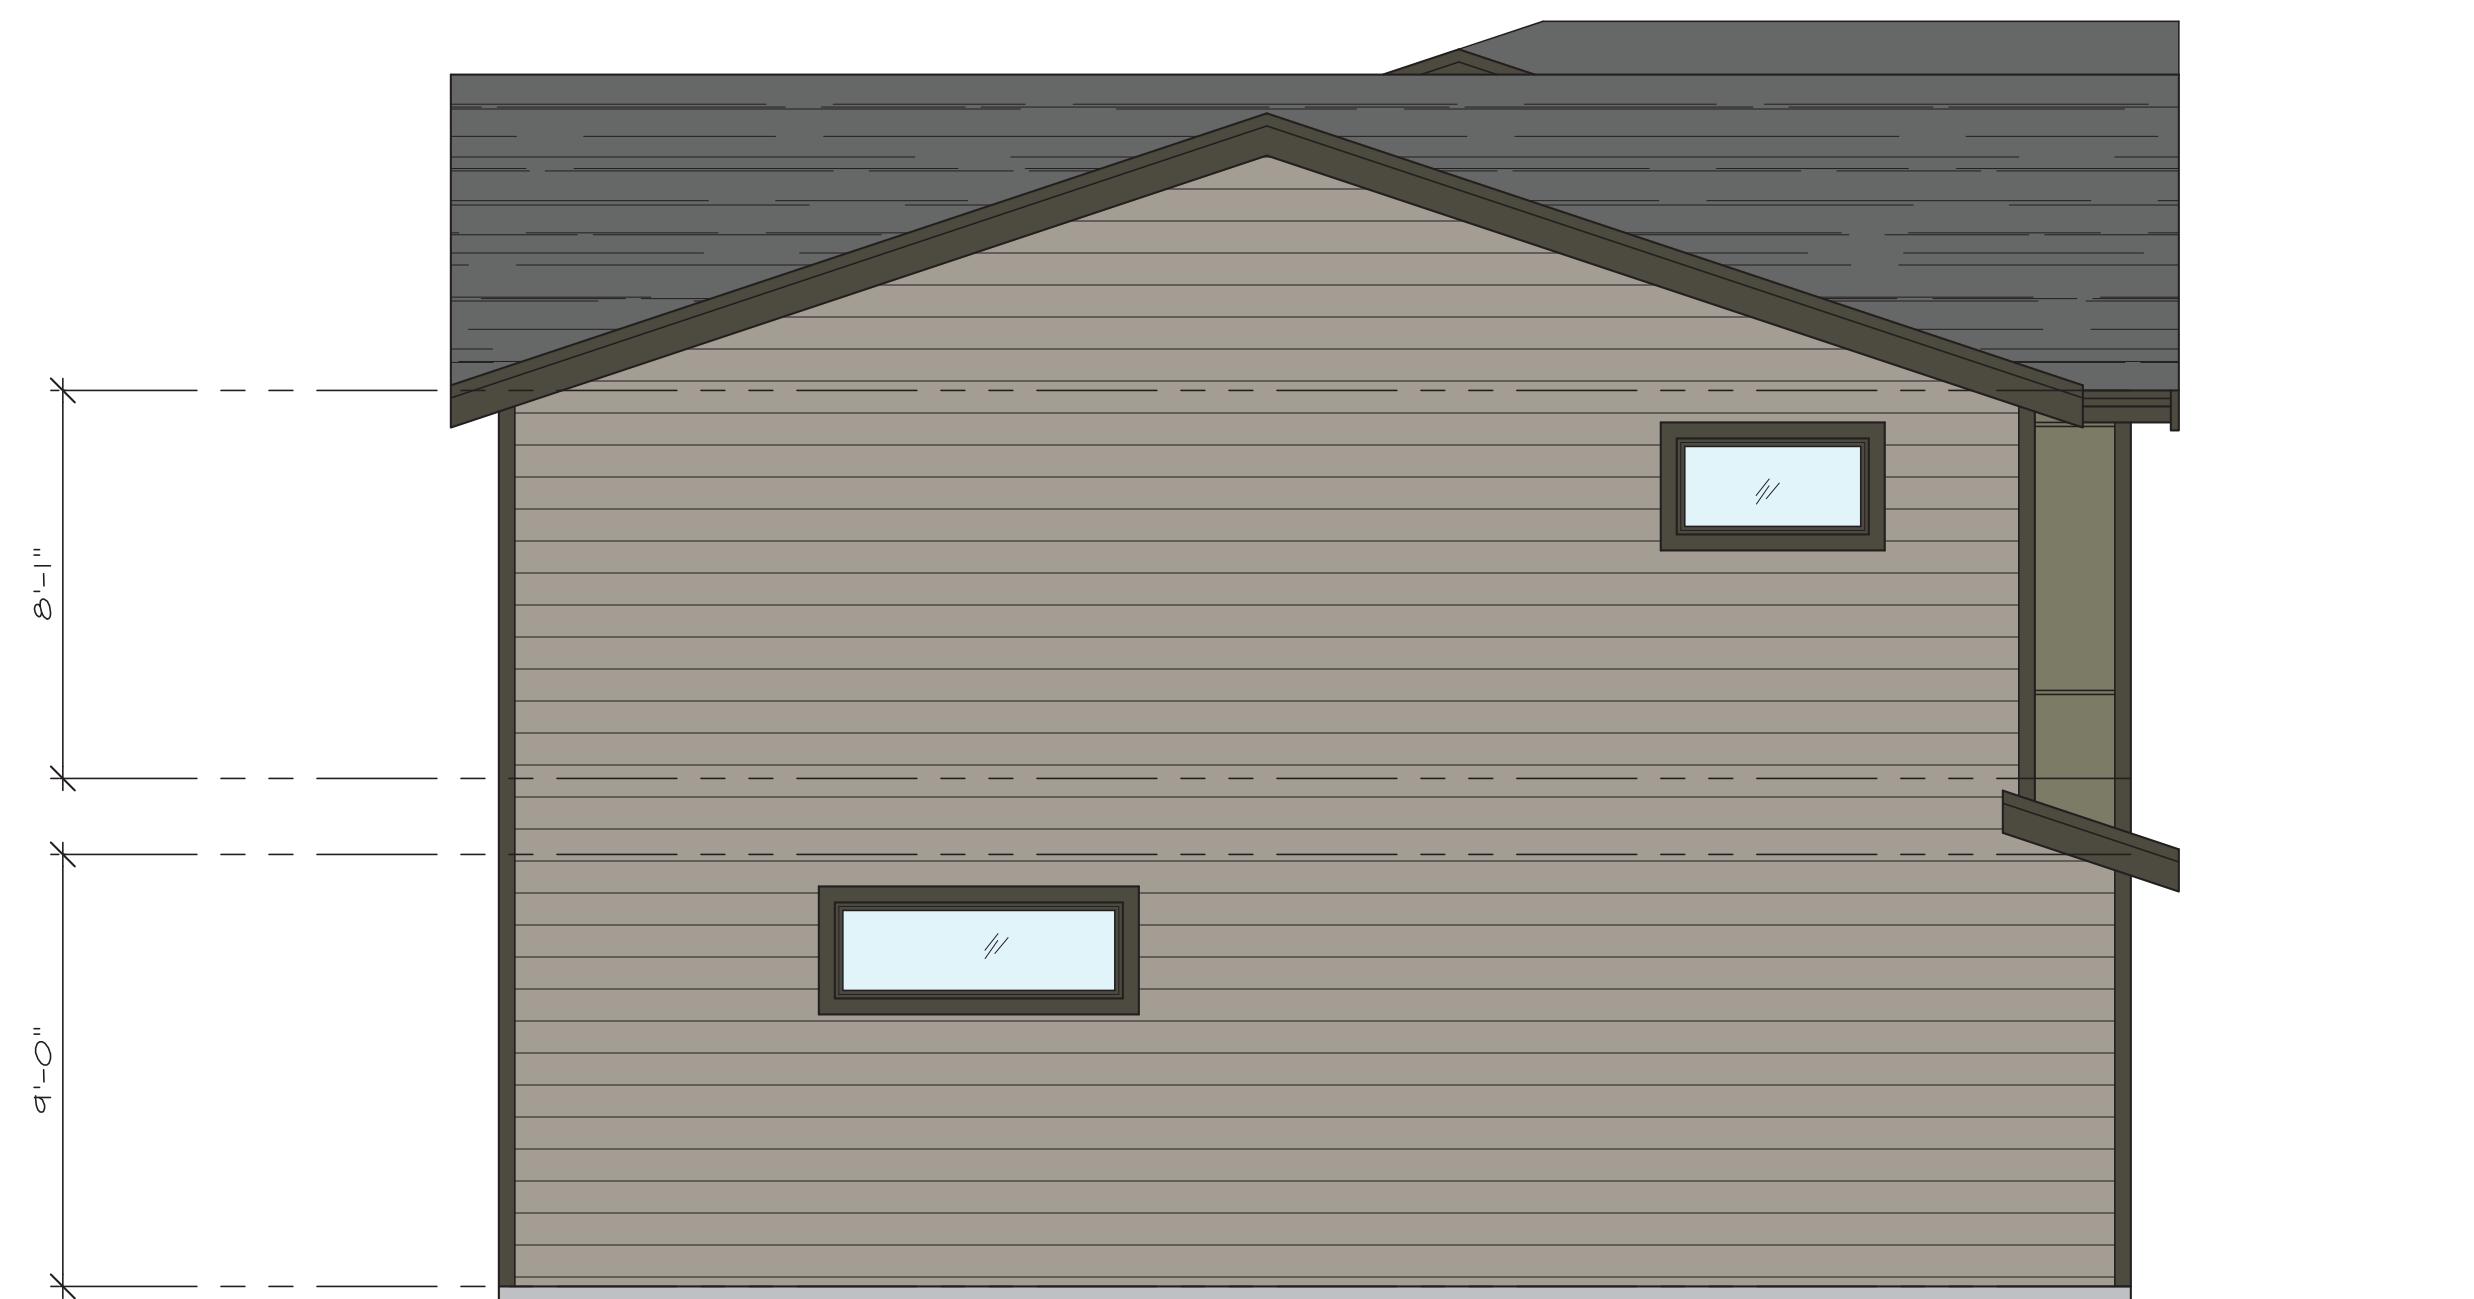

LEFT ELEVATION

SEE GENERAL NOTES SCALE: 1/4" = 1'-0"



NASH & ASSOCIATES
ARCHITECTS

8003 118TH AVE NE • KIRKLAND, WA • 98033 •
425-828-4117
www.nash-architects.com

MSR TUSCANY WOODS
BUILDING "G"
1334 SQUARE FEET

date: 09-25-23
permit:
revisions:

drawn by: MNJ
checked by:

SHEET

A2


Written dimensions on this drawing shall have precedence over scaled dimensions. Contractor shall verify all dimensions, conditions, etc., pertaining to the work before proceeding. The Owner must be notified of any variations from the dimensions and/or conditions shown on these drawings. Any such variation shall be resolved by the Owner prior to proceeding with the work, or the Contractor shall accept full responsibility for the cost to rectify same.



FRONT ELEVATION
SEE GENERAL NOTES SCALE: 1/4" = 1'-0"



REAR ELEVATION
SEE GENERAL NOTES SCALE: 1/4" = 1'-0"

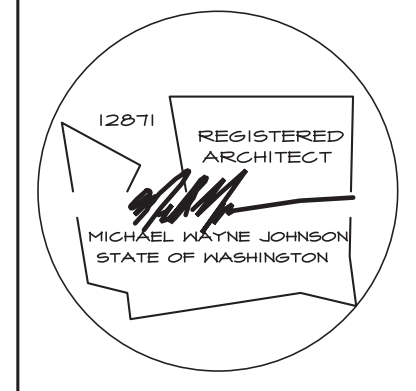

NASH & ASSOCIATES
ARCHITECTS
8003 118TH AVE NE • KIRKLAND, WA • 98033 •
425-828-4117
www.nash-architects.com

MSR TUSCANY WOODS
BUILDING "H"
1334 SQUARE FEET

date: 09-25-23
permit:
revisions:

drawn by: MWJ
checked by:


SHEET
A

Written dimensions on this drawing shall have precedence over scaled dimensions. Contractor shall verify all dimensions, conditions, etc., pertaining to the work before proceeding. The Owner must be notified of any variations from the dimensions and/or conditions shown on these drawings. Any such variation shall be resolved by the Owner prior to proceeding with the work, or the Contractor shall accept full responsibility for the cost to rectify same.



RIGHT ELEVATION

SEE GENERAL NOTES SCALE: 1/4" = 1'-0"

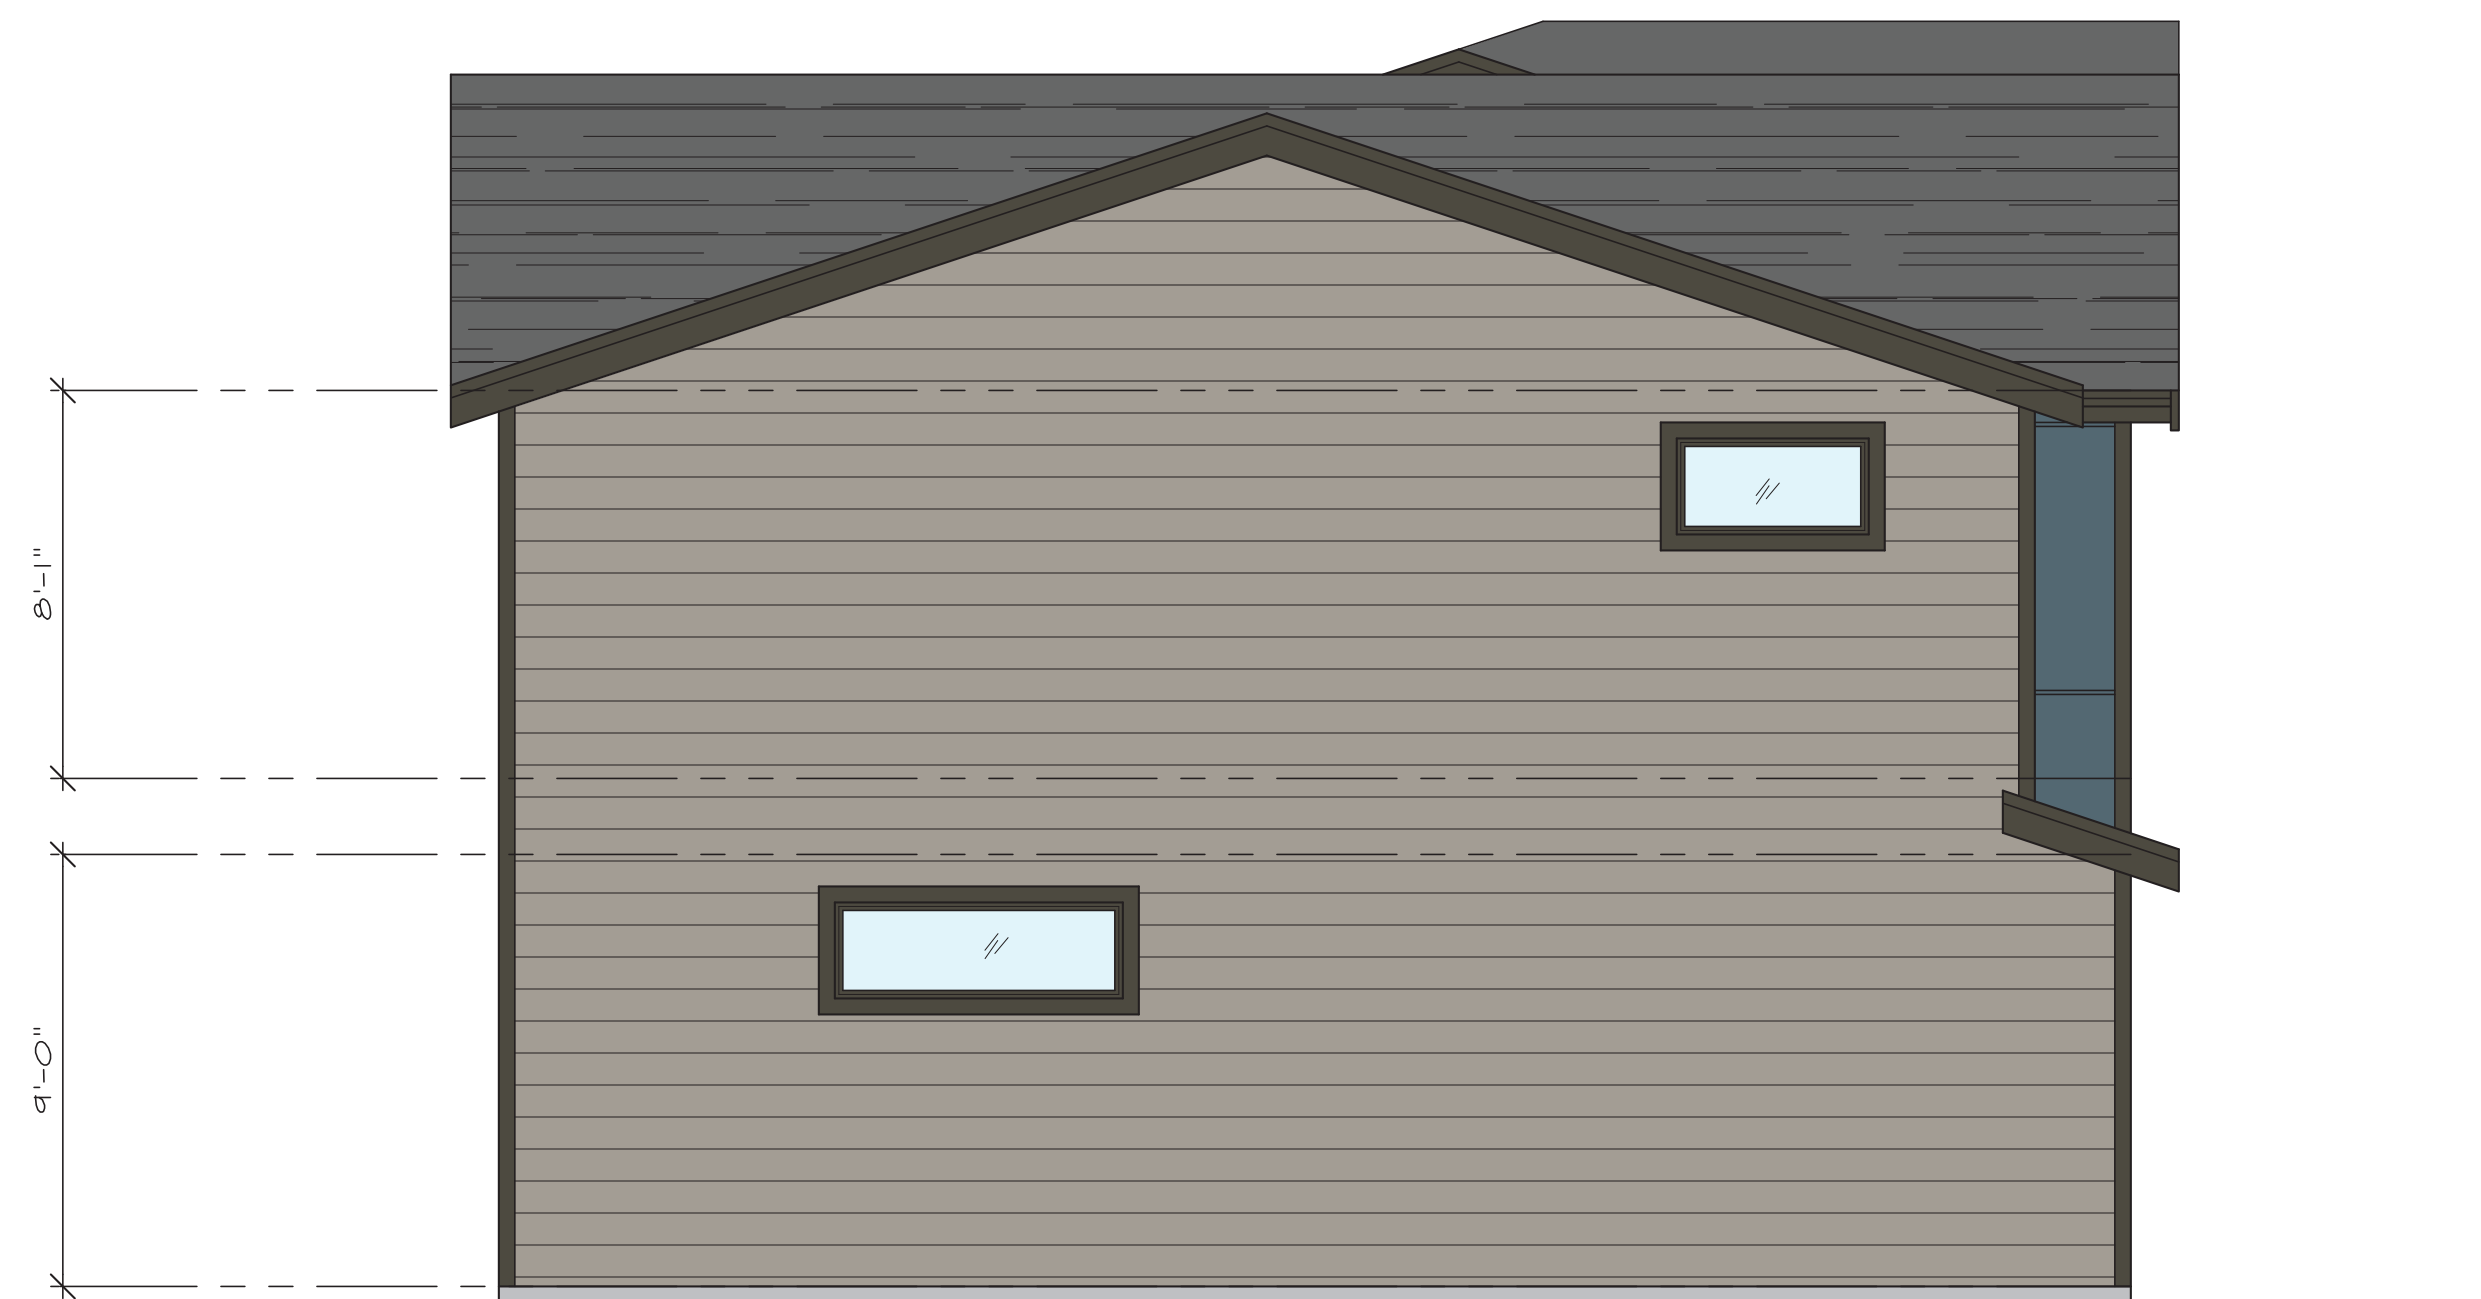

LEFT ELEVATION

SEE GENERAL NOTES SCALE: 1/4" = 1'-0"



NASH & ASSOCIATES
ARCHITECTS

8003 118TH AVE NE • KIRKLAND, WA • 98033 •
425-828-4117
www.nash-architects.com


MSR TUSCANY WOODS
BUILDING "H"
1334 SQUARE FEET

date: 09-25-23
permit:
revisions:

drawn by: MNJ
checked by:


SHEET
A2

Written dimensions on this drawing shall have precedence over scaled dimensions. Contractor shall verify all dimensions, conditions, etc., pertaining to the work before proceeding. The Owner must be notified of any variations from the dimensions and/or conditions shown on these drawings. Any such variation shall be resolved by the Owner prior to proceeding with the work, or the Contractor shall accept full responsibility for the cost to rectify same.

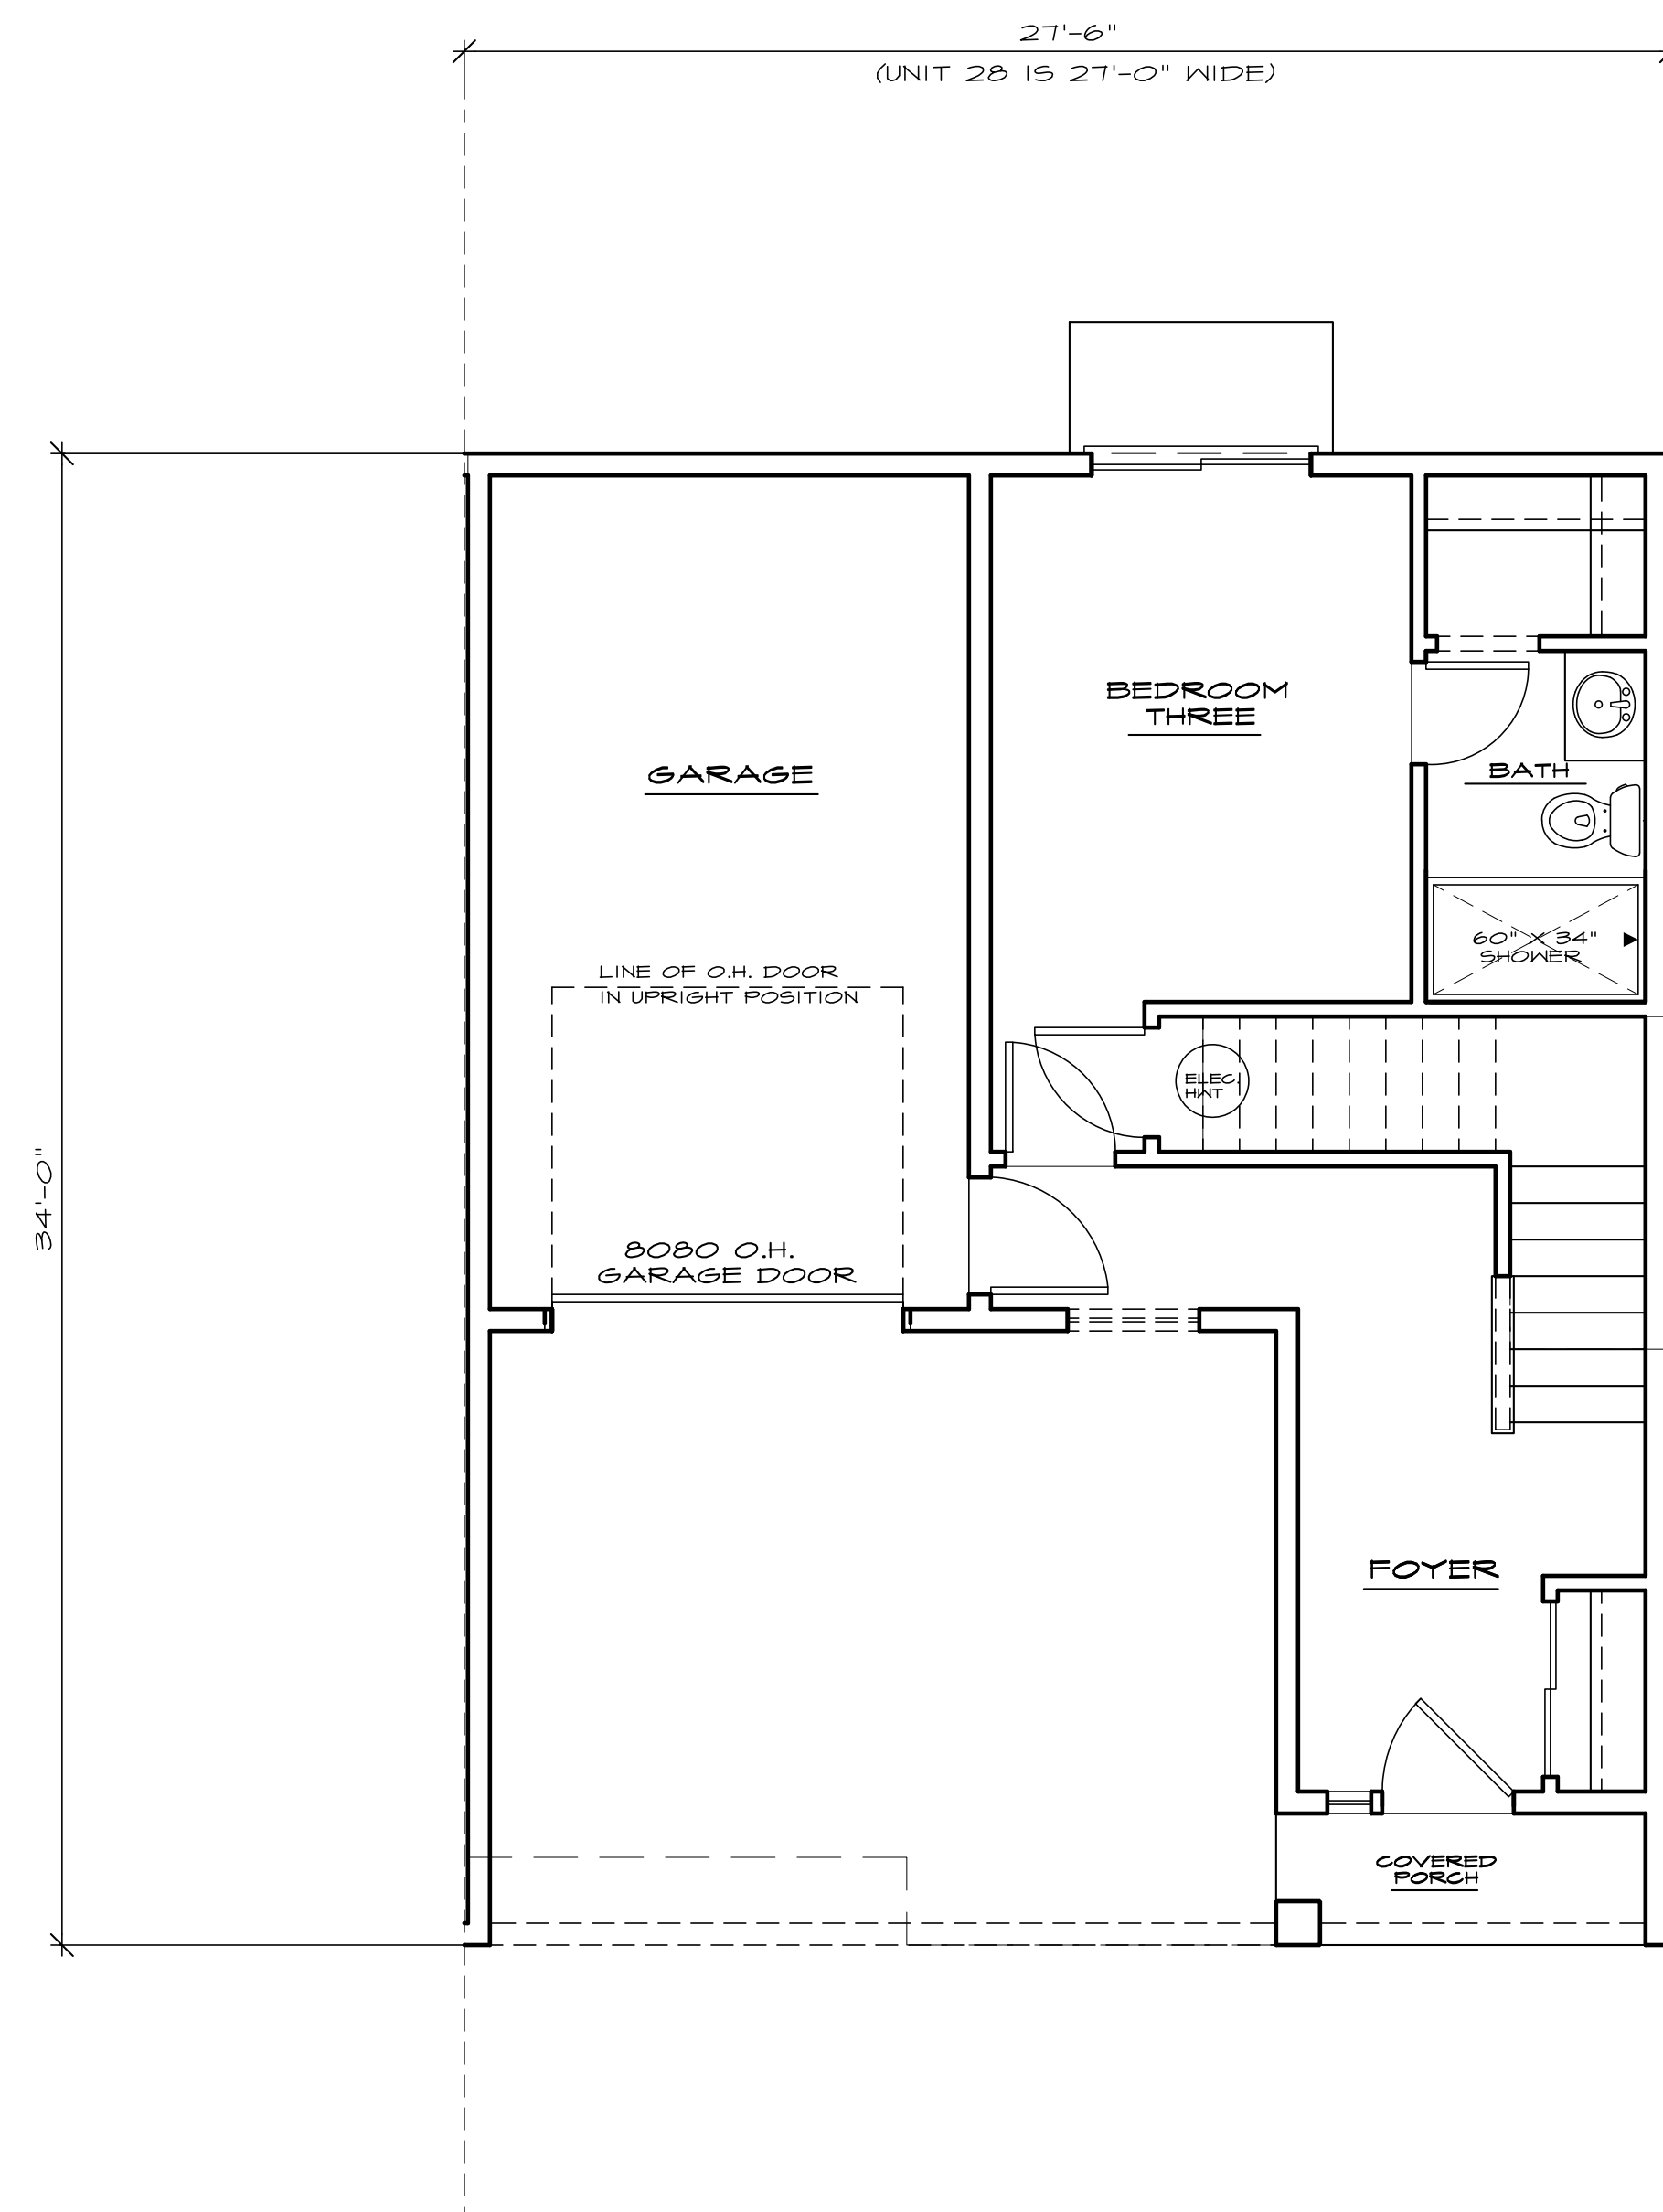

MAIN FLOOR PLAN
SEE GENERAL NOTES SCALE: 1/4" = 1'-0"


419 MAIN

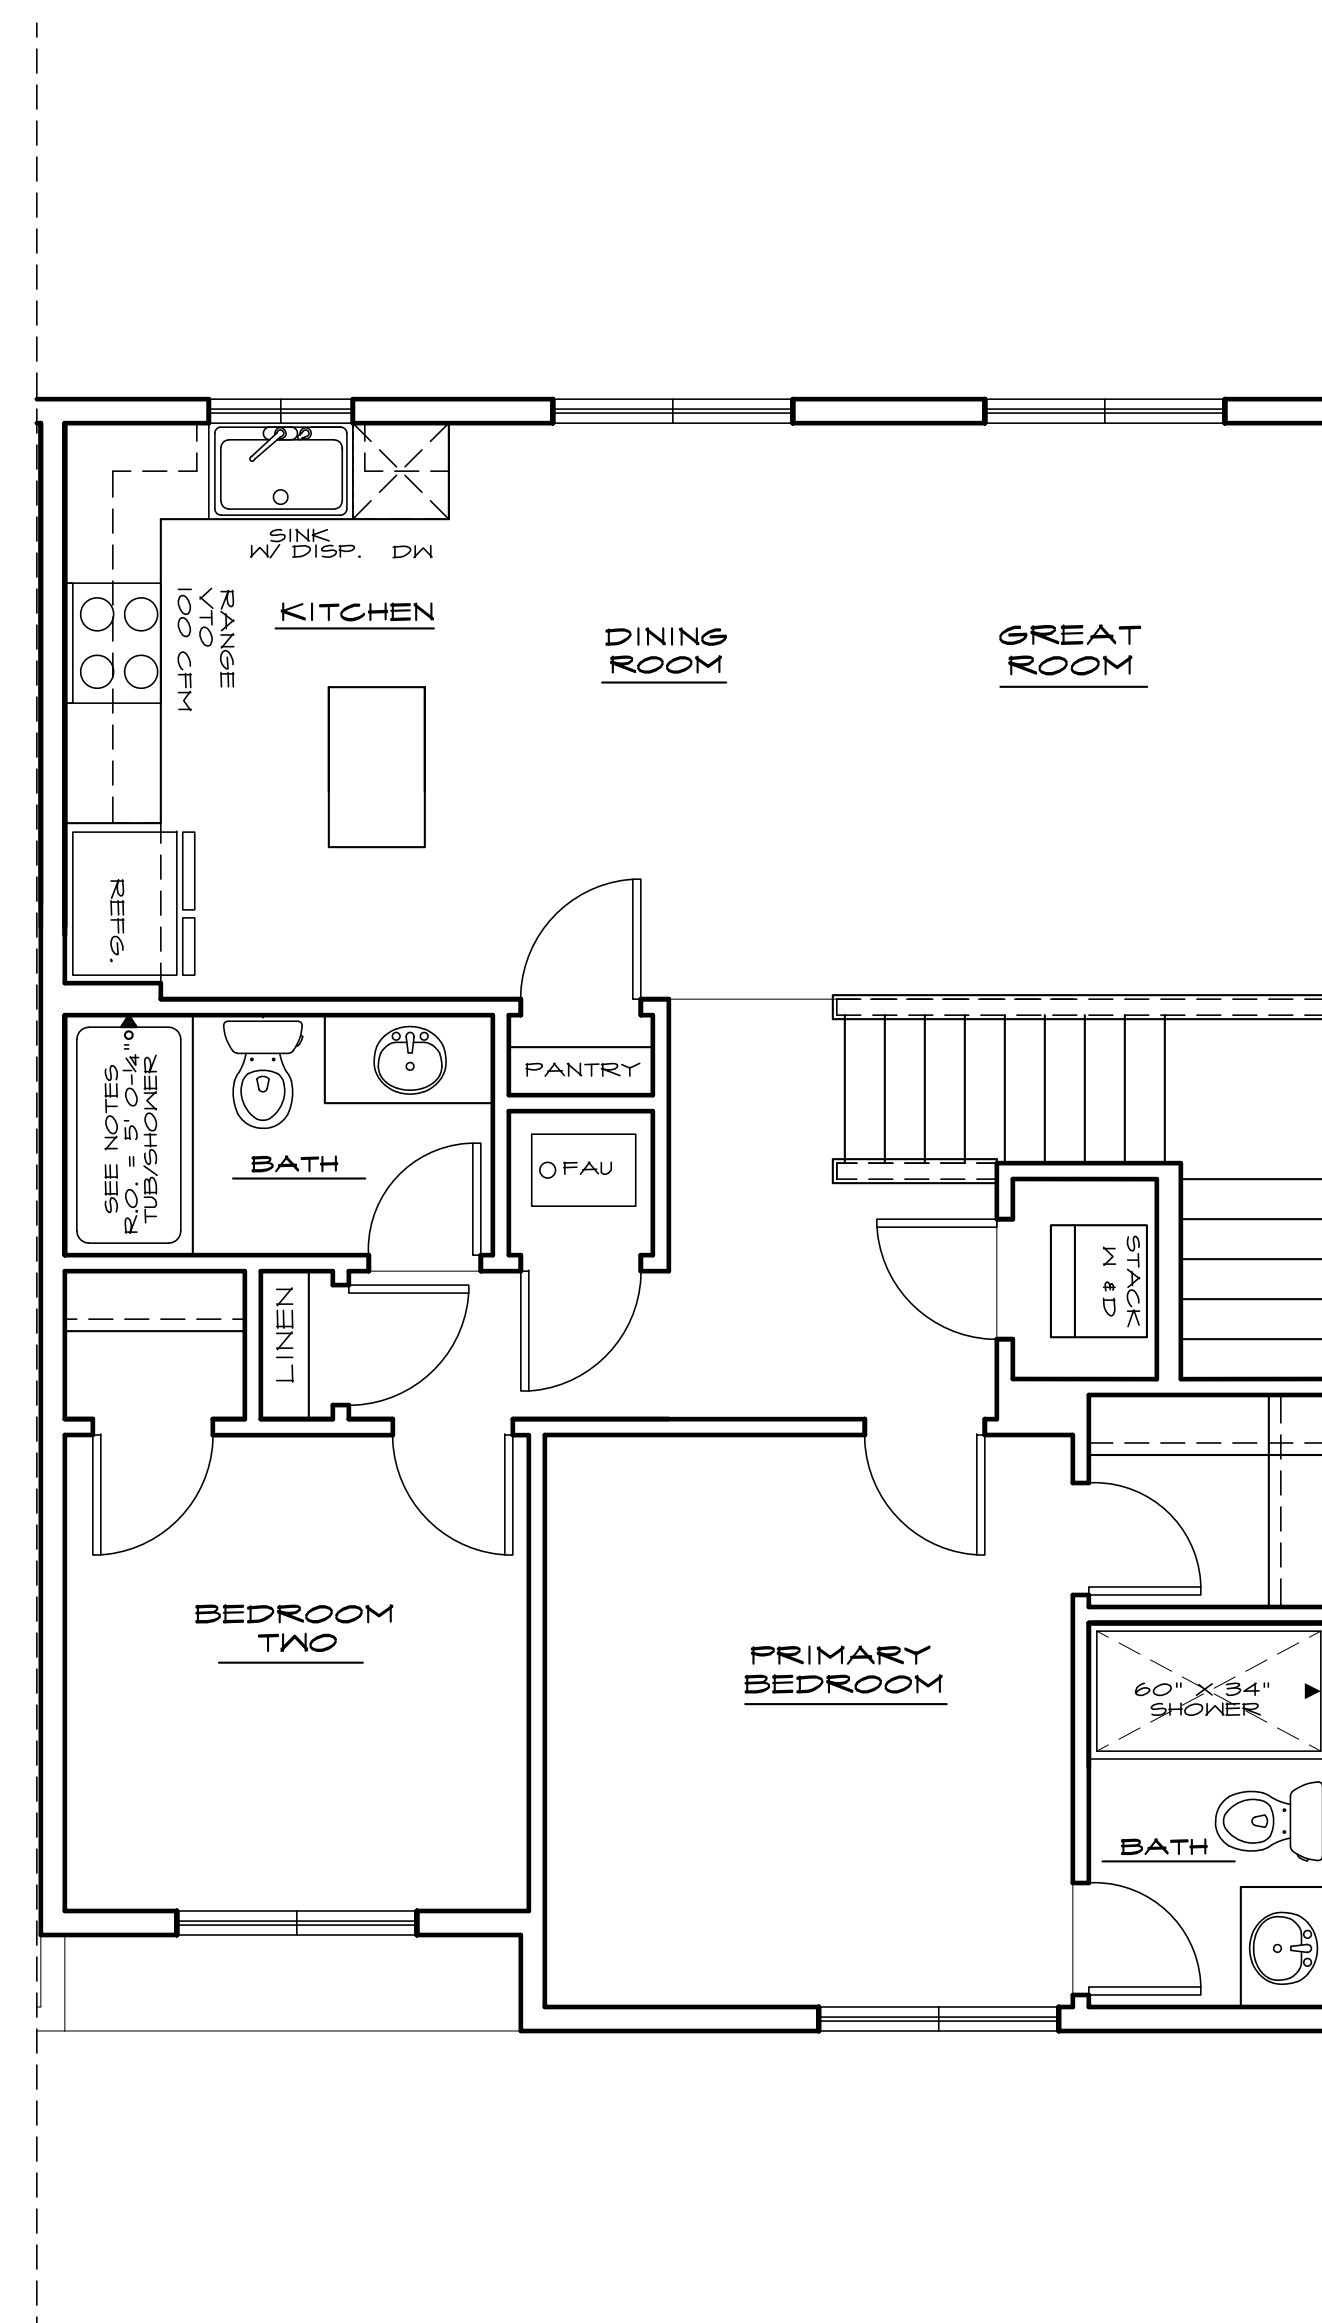

UPPER FLOOR PLAN
SEE GENERAL NOTES SCALE: 1/4" = 1'-0"

915 UPPER

BUILDING G-H

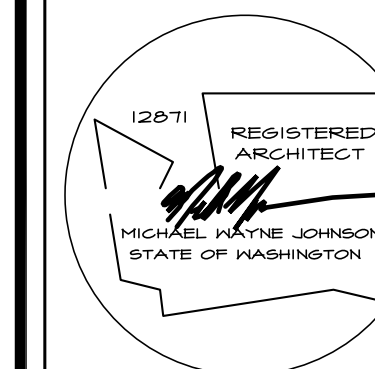

NASH & ASSOCIATES
ARCHITECTS

11644 NE 80th STREET • KIRKLAND, WA •
98033 • 425-828-4117
www.nash-architects.com

MSR TUSCANY WOODS
PLAN/BUILDING TYPE #2
1334 SQUARE FEET

date: 09-25-23
permit:
revisions:

drawn by: MNJ
checked by:

SHEET