




M2 ARCHITECTS

ARCHITECTURE & PLANNING
1111 CLEVELAND AVENUE, SUITE 102
MOUNT VERNON, WA 98273
TEL: 206.354.7100

REGISTRATION

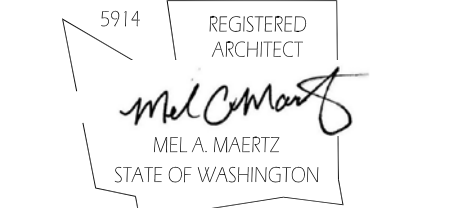

PROJECT

SOPER HILL KIDS 'N US

0000 - HIGHWAY 9
MARYSVILLE, WA

DESIGN TEAM

PROJECT NO. 22-007

PRINCIPAL MM

DRAWN BY

CHECKED BY MM

DATE 09/29/2022

ISSUE / REVISIONS

01/10/2023 PRE-APPLICATION

05/11/2023 SITE PLAN REVIEW



CONSULTANTS

SHEET TITLE

SITE PLAN &
SITE DETAILS

SHEET NO.

A-1.00

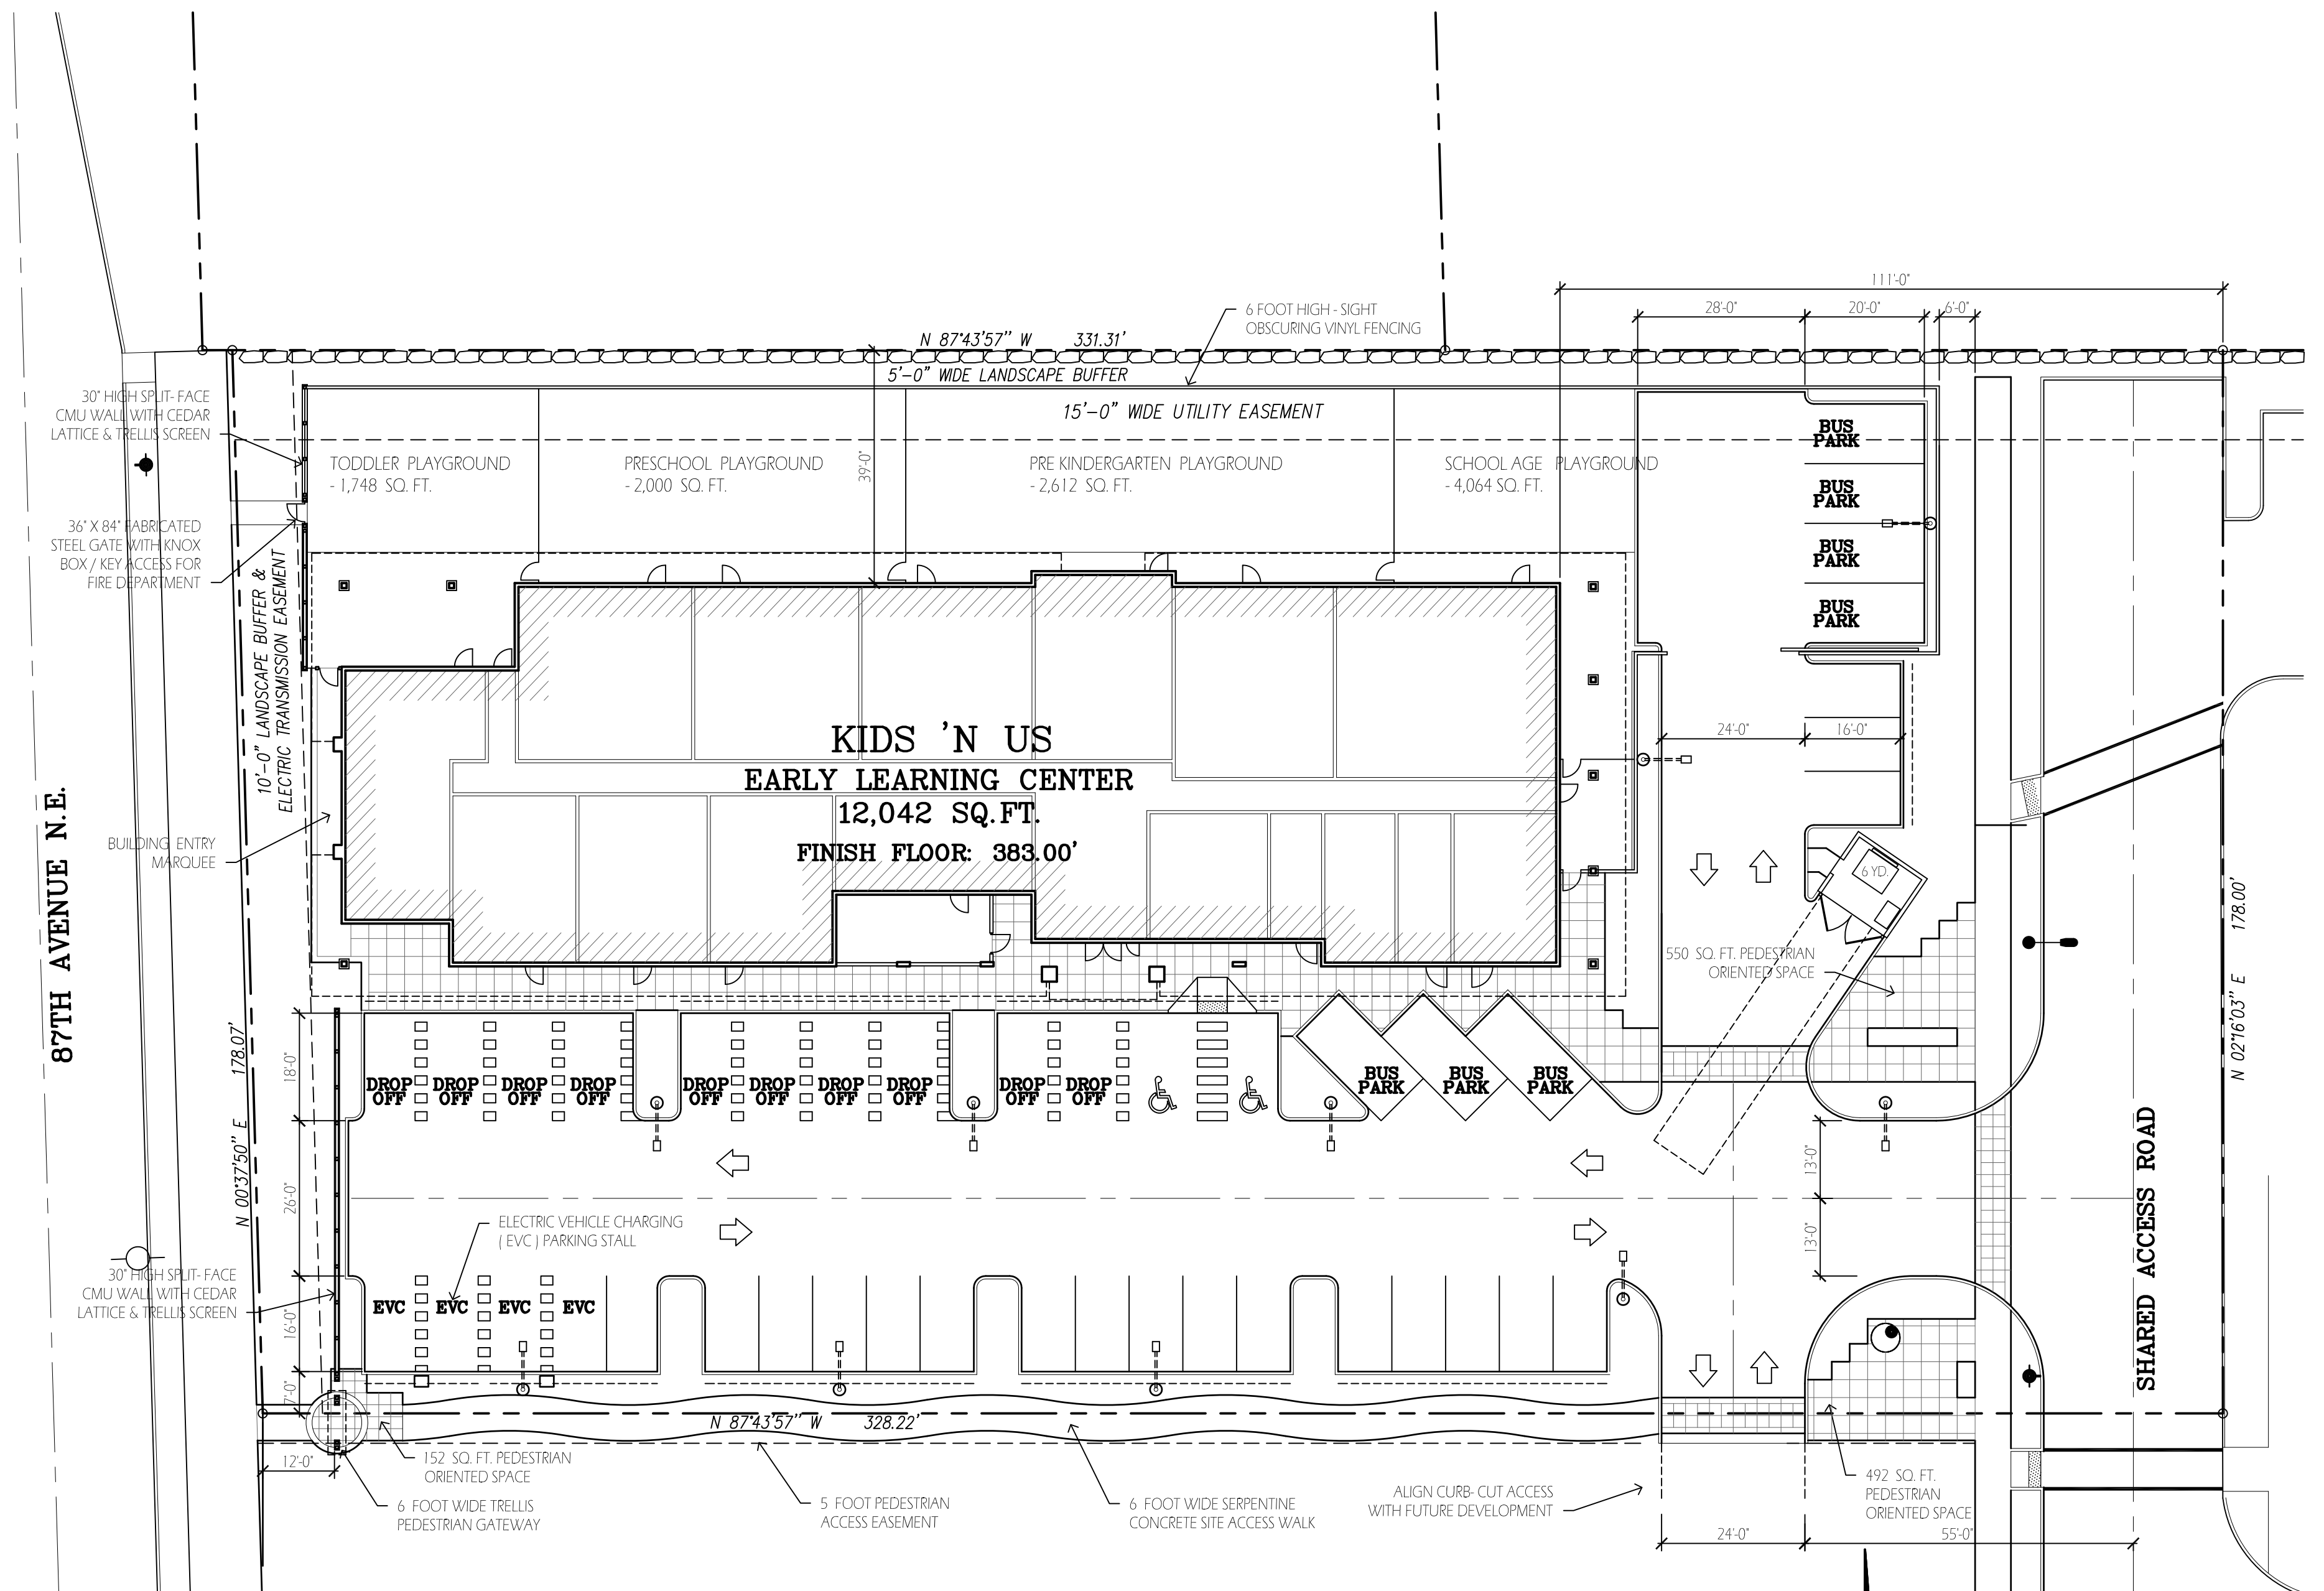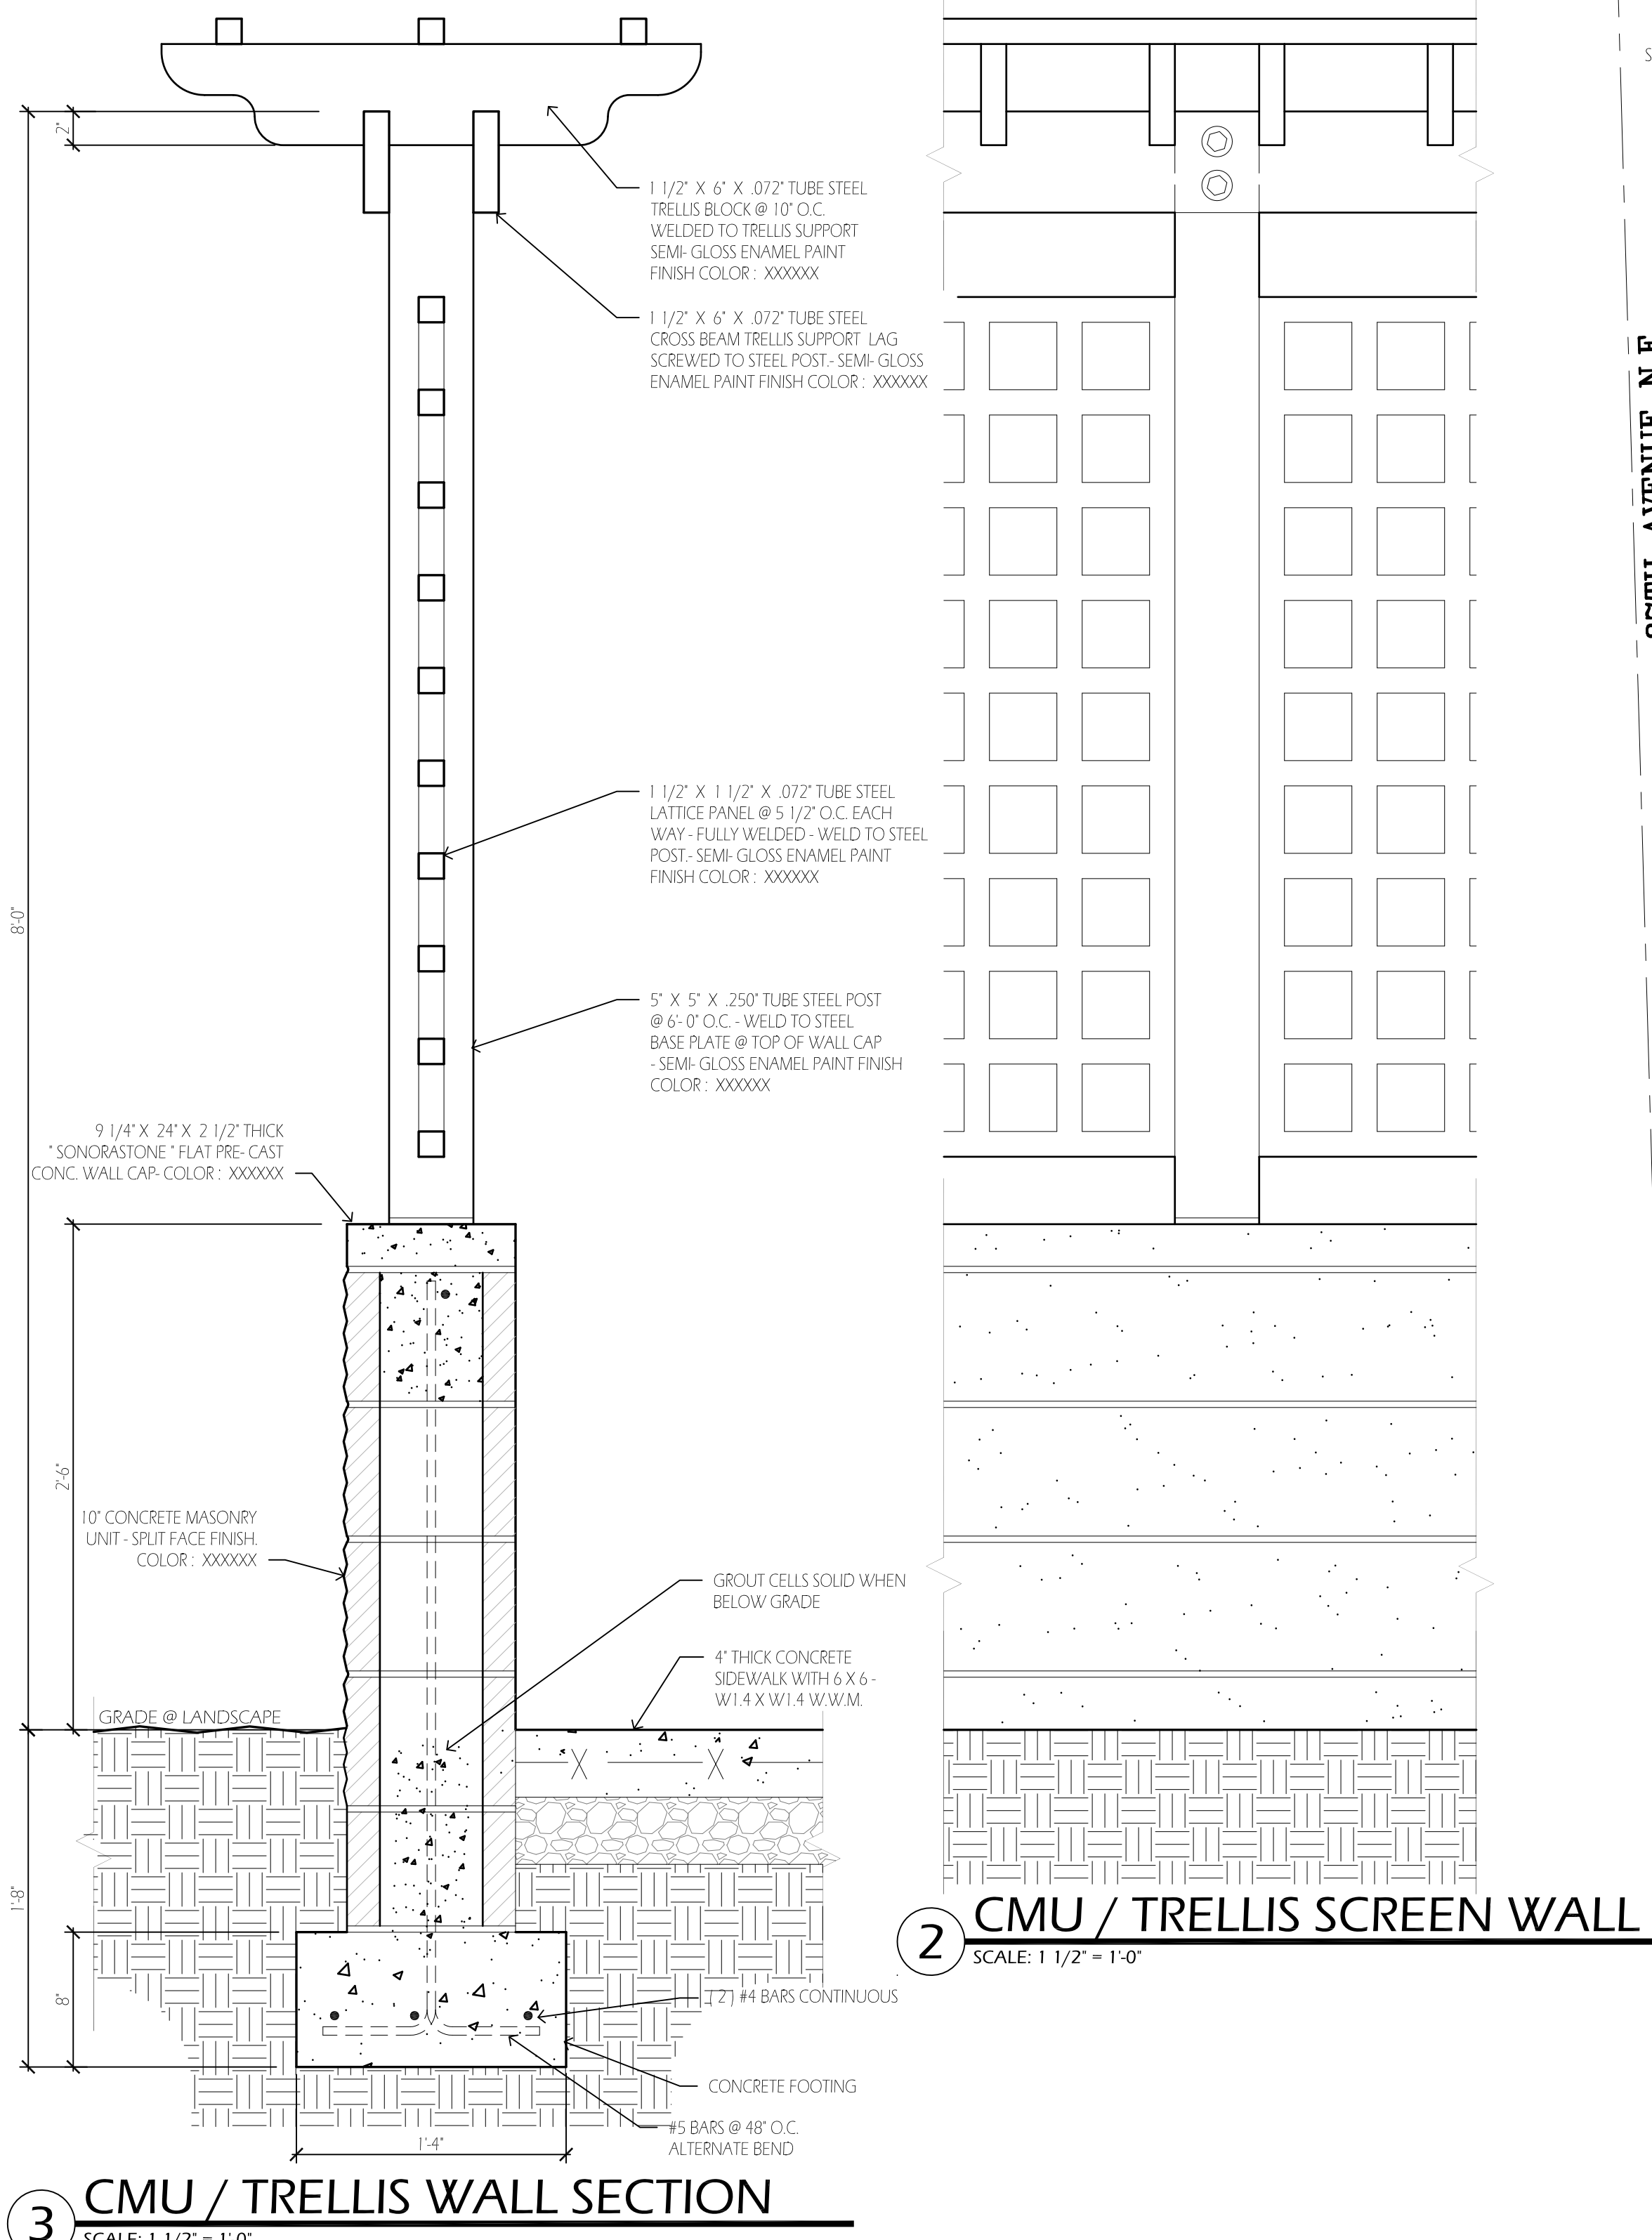



M2 ARCHITECTS

ARCHITECTURE & PLANNING
1111 CLEVELAND AVENUE, SUITE 102
MOUNT VERNON, WA 98273
TEL: 206.354.7100

REGISTRATION



PROJECT

SOPER HILL KIDS 'N US

0000 - HIGHWAY 9
MARYSVILLE, WA

DESIGN TEAM

PROJECT NO. 22-007
PRINCIPAL MM
DRAWN BY
CHECKED BY MM
DATE 09/29/2022

ISSUE / REVISIONS

01/10/2023 PRE-APPLICATION
05/11/2023 SITE PLAN REVIEW


CONSULTANTS

SHEET TITLE

FIRST FLOOR PLAN

SHEET NO.

A-2.01

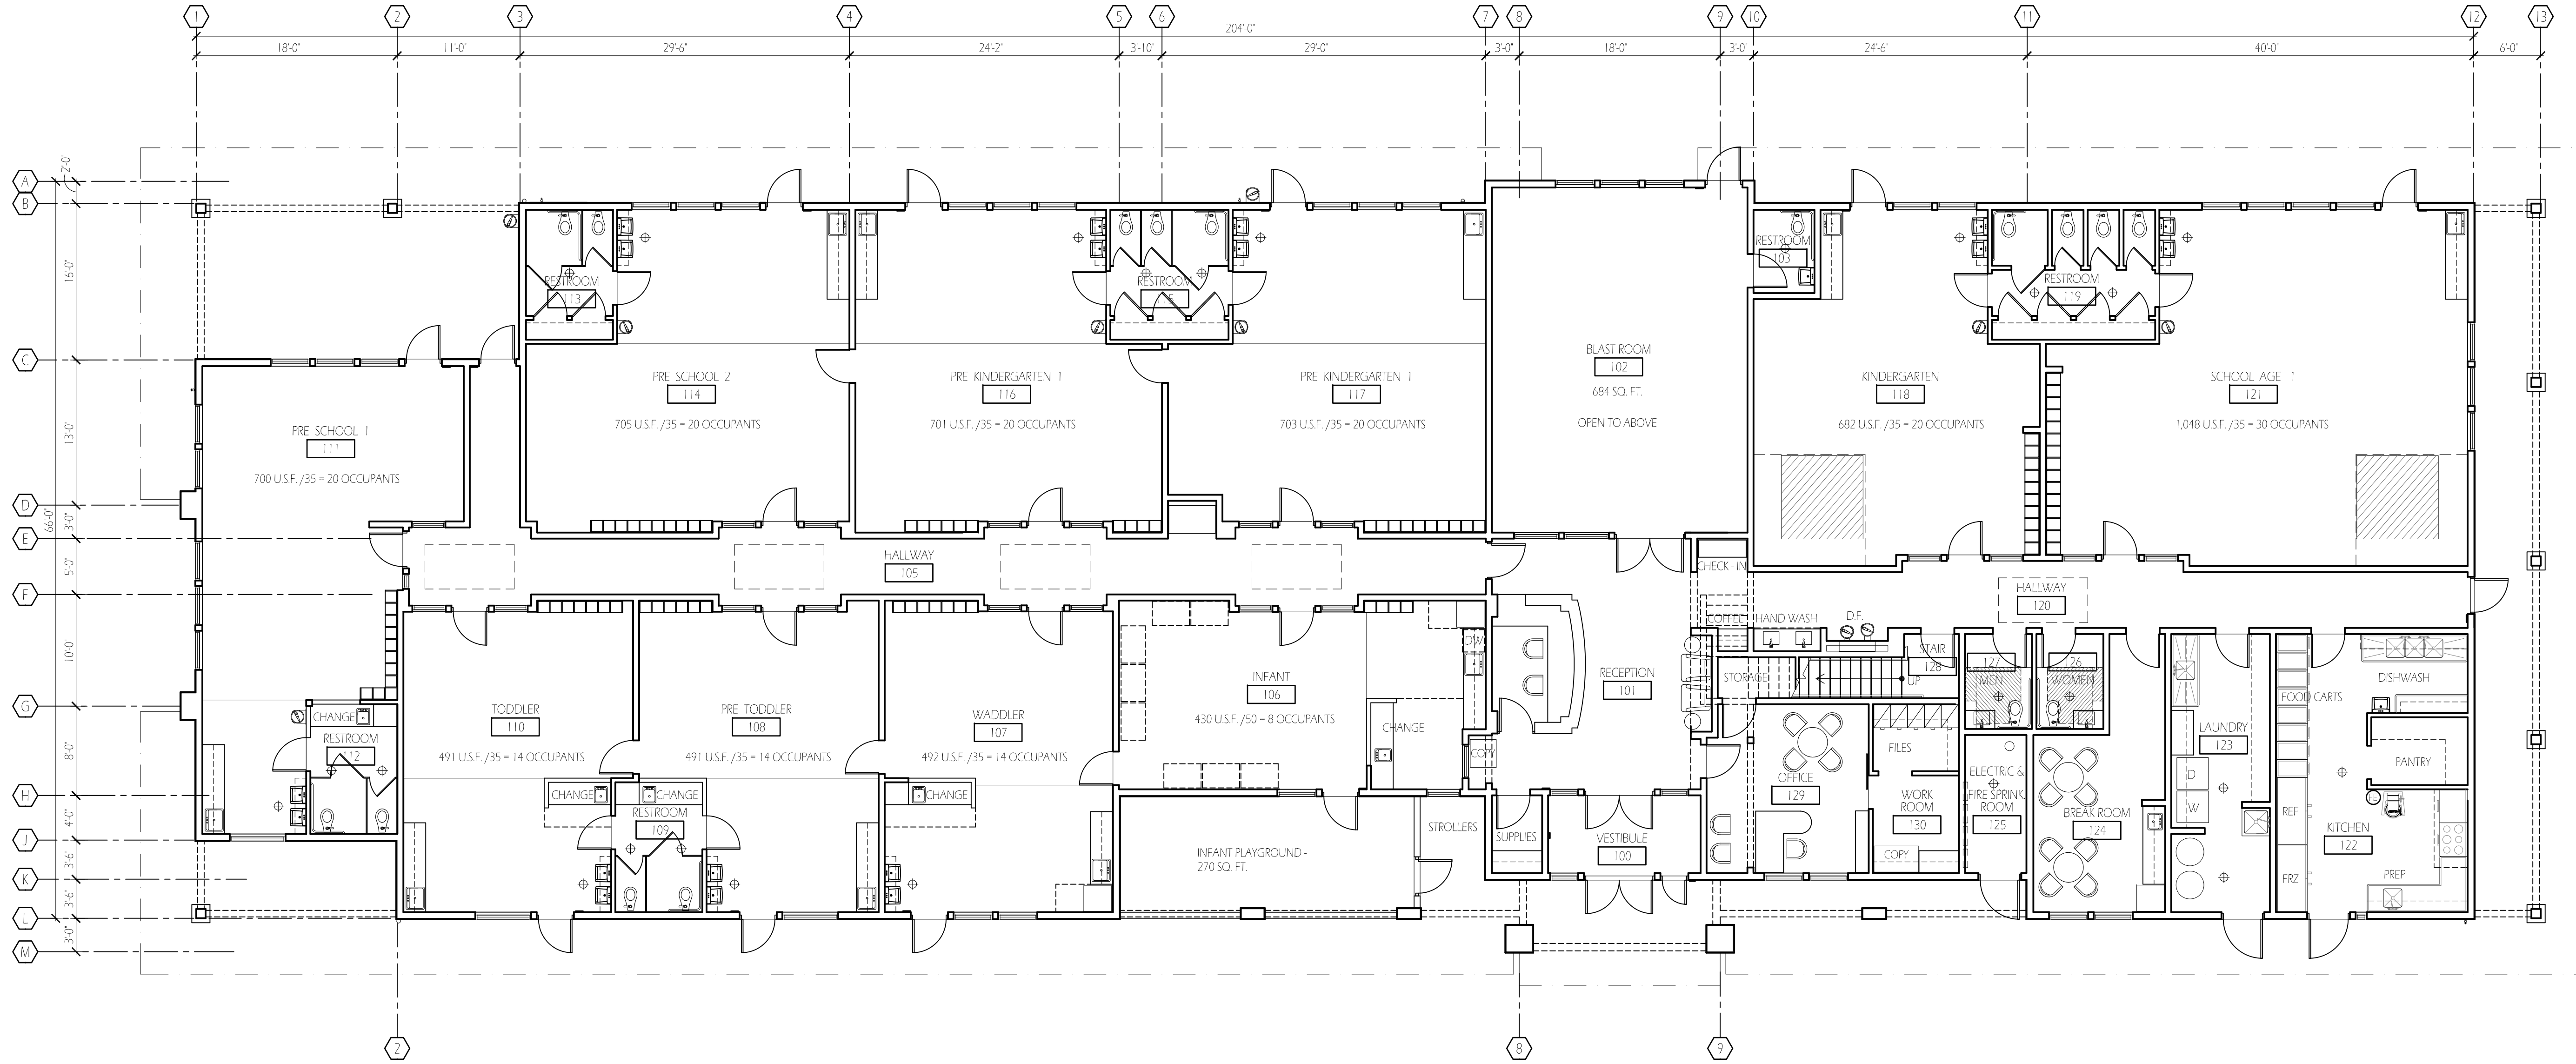

1 FIRST FLOOR PLAN
SCALE: 1/8" = 1'-0"


12,042 GROSS SQ. FT.



M2 ARCHITECTS

ARCHITECTURE & PLANNING
1111 CLEVELAND AVENUE, SUITE 102
MOUNT VERNON, WA 98273
TEL: 206.354.7100

REGISTRATION

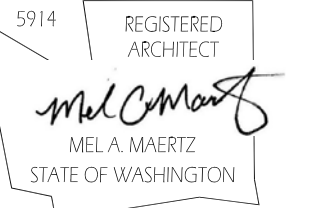

PROJECT

SOPER HILL KIDS 'N US

0000 - HIGHWAY 9
MARYSVILLE, WA

DESIGN TEAM

PROJECT NO. 22-007
PRINCIPAL MM
DRAWN BY
CHECKED BY MM
DATE 09/29/2022

ISSUE / REVISIONS

01/10/2023 PRE-APPLICATION
05/11/2023 SITE PLAN REVIEW


CONSULTANTS

SHEET TITLE

SECOND FLOOR
PLAN

SHEET NO.

A-2.02

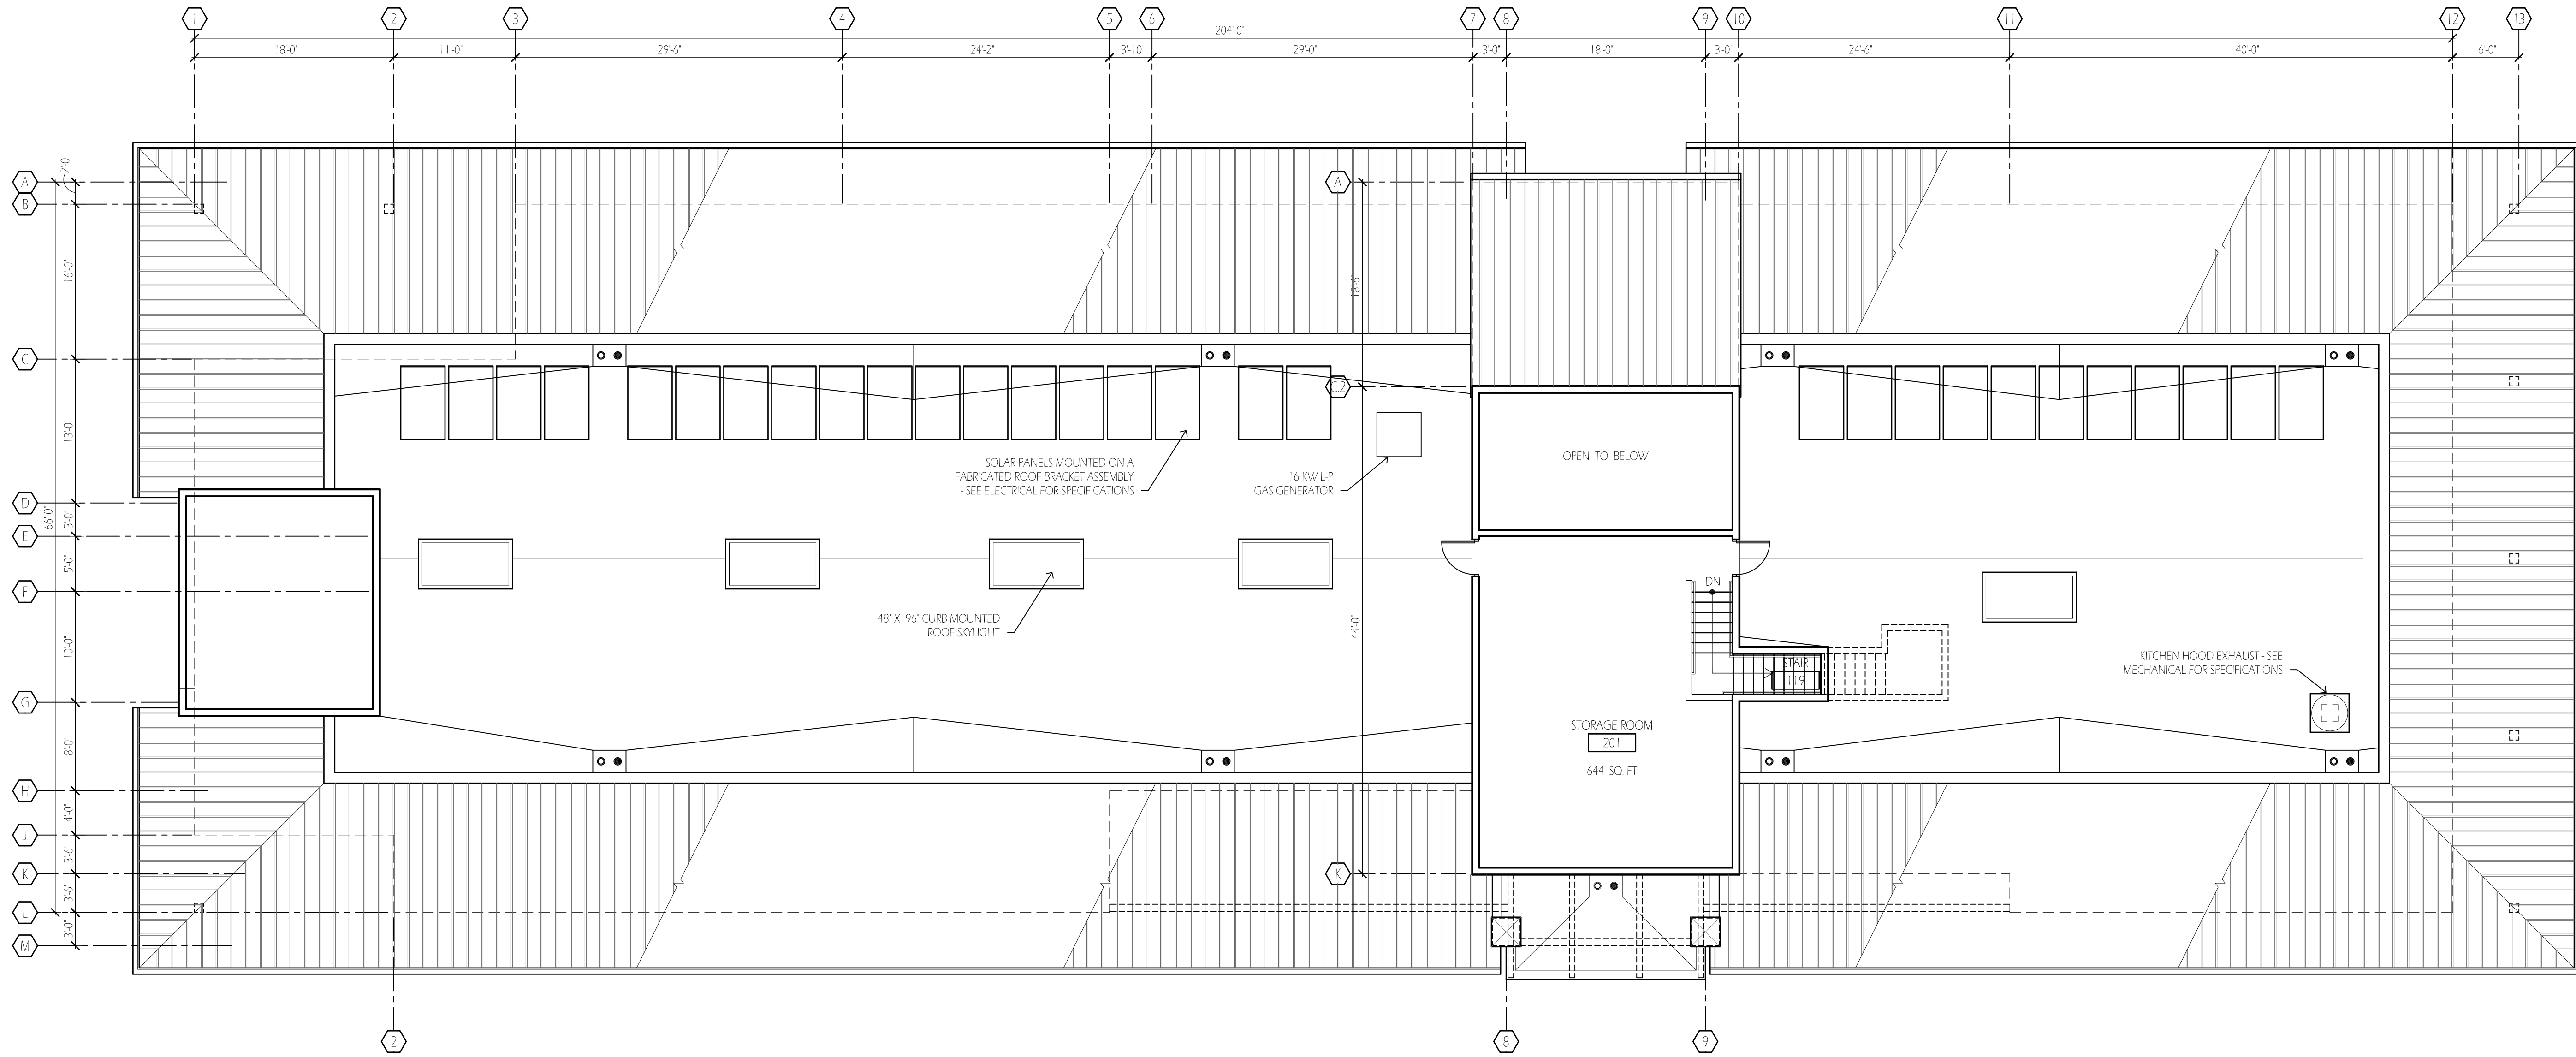

1 SECOND FLOOR PLAN
SCALE: 1/8" = 1'-0"
644 GROSS SQ. FT.



M2 ARCHITECTS

ARCHITECTURE & PLANNING
1111 CLEVELAND AVENUE, SUITE 102
MOUNT VERNON, WA 98273
TEL: 206.354.7100

REGISTRATION



PROJECT

SOPER HILL KIDS 'N US

0000 - HIGHWAY 9
MARYSVILLE, WA

DESIGN TEAM

PROJECT NO. 22-007
PRINCIPAL MM
DRAWN BY _____
CHECKED BY MM
DATE 09/29/2022

ISSUE / REVISIONS

01/10/2023 PRE-APPLICATION
05/11/2023 SITE PLAN REVIEW


CONSULTANTS

SHEET TITLE

ROOF PLAN

SHEET NO.


A-2.03

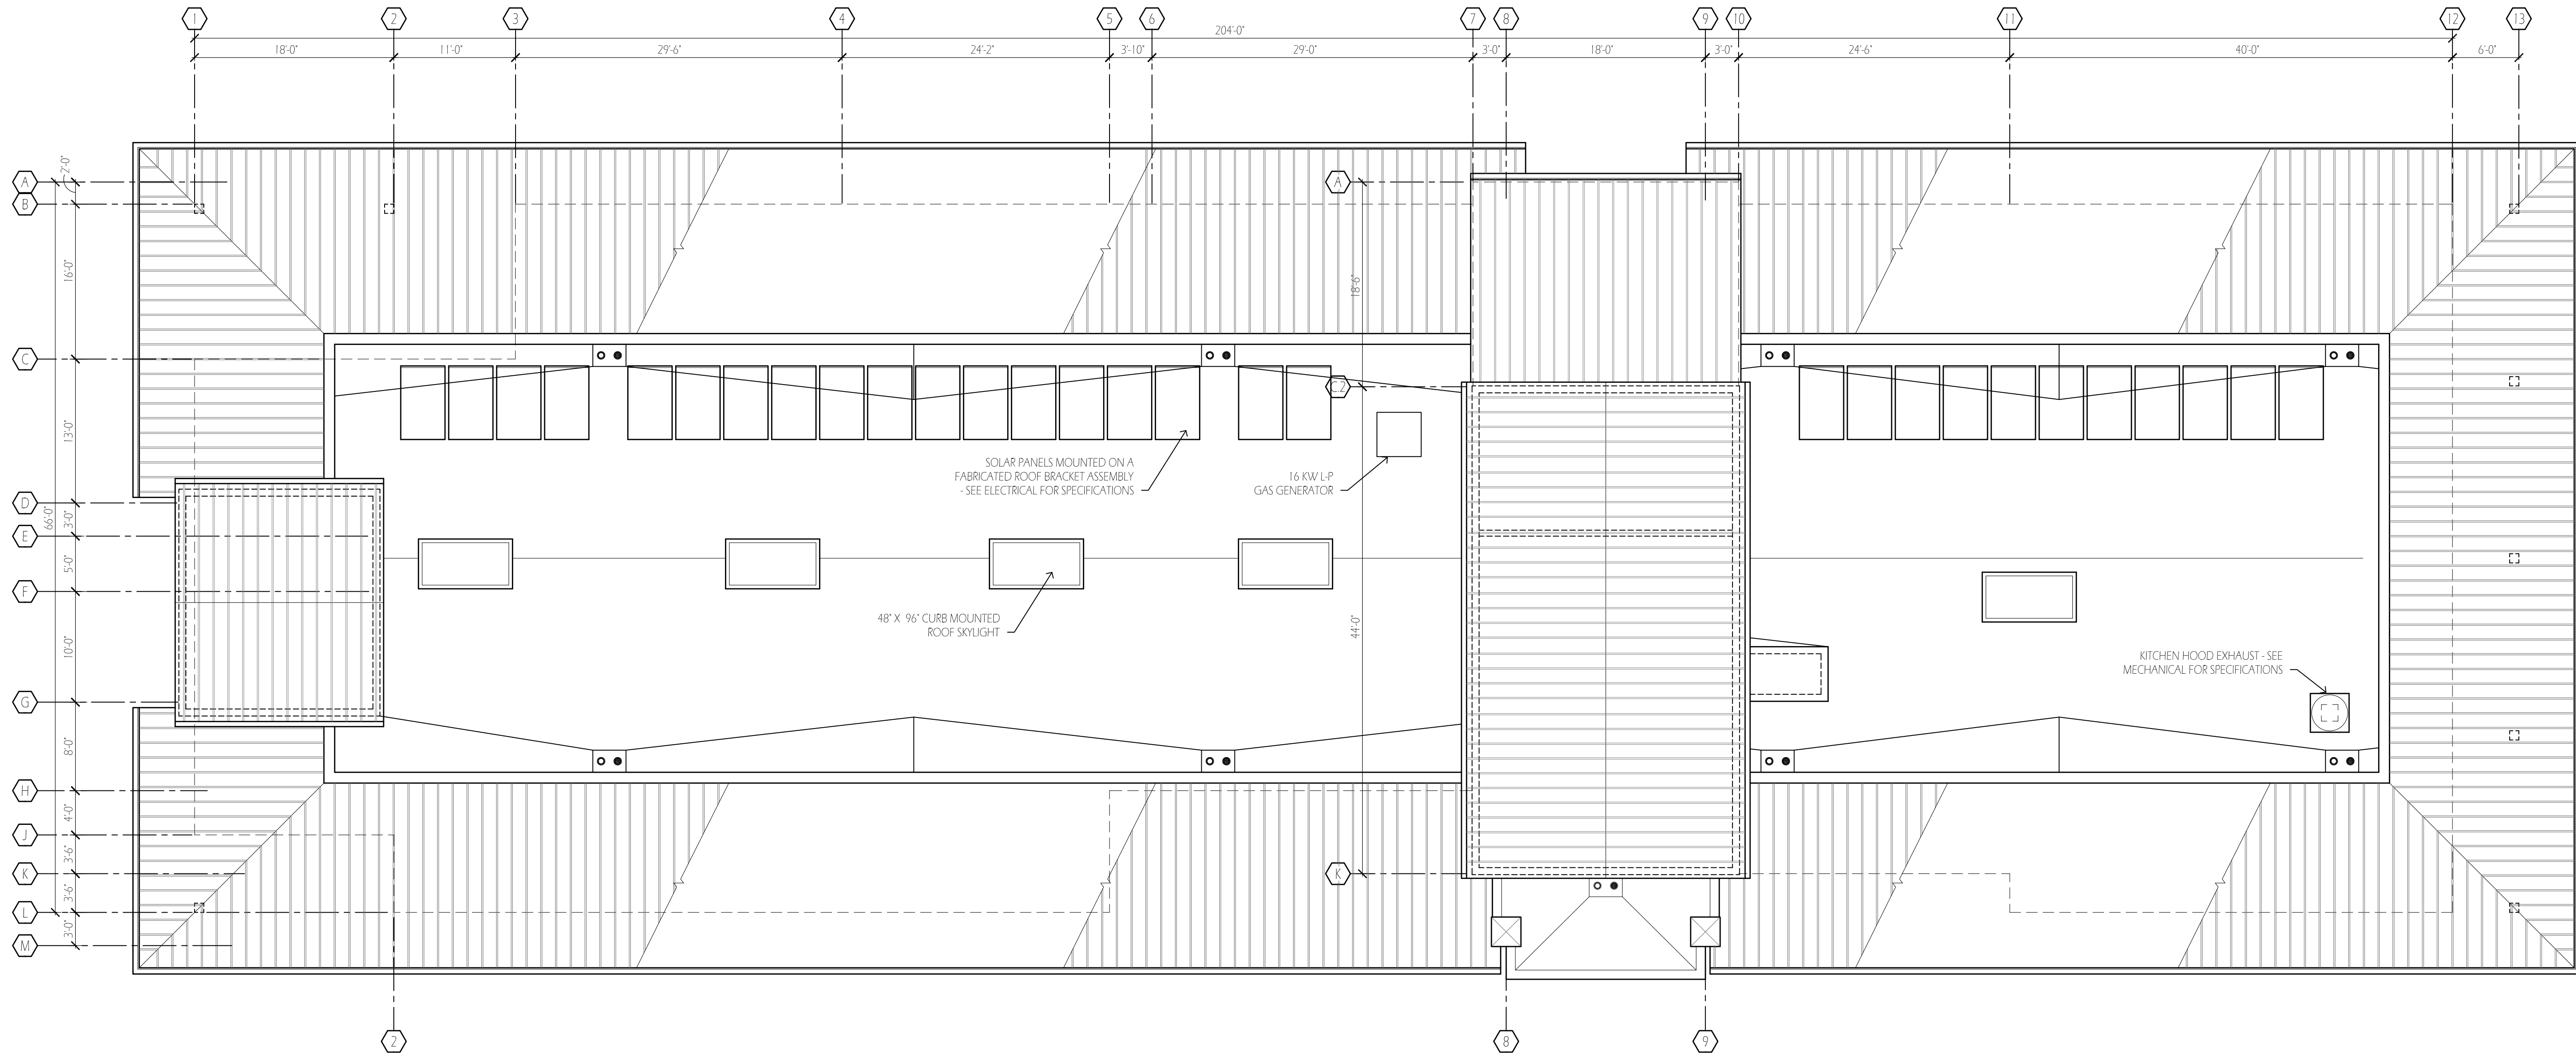

1 ROOF PLAN
SCALE: 1/8" = 1'-0"



1 SOUTH BUILDING ELEVATION
SCALE: 1/8" = 1'-0"

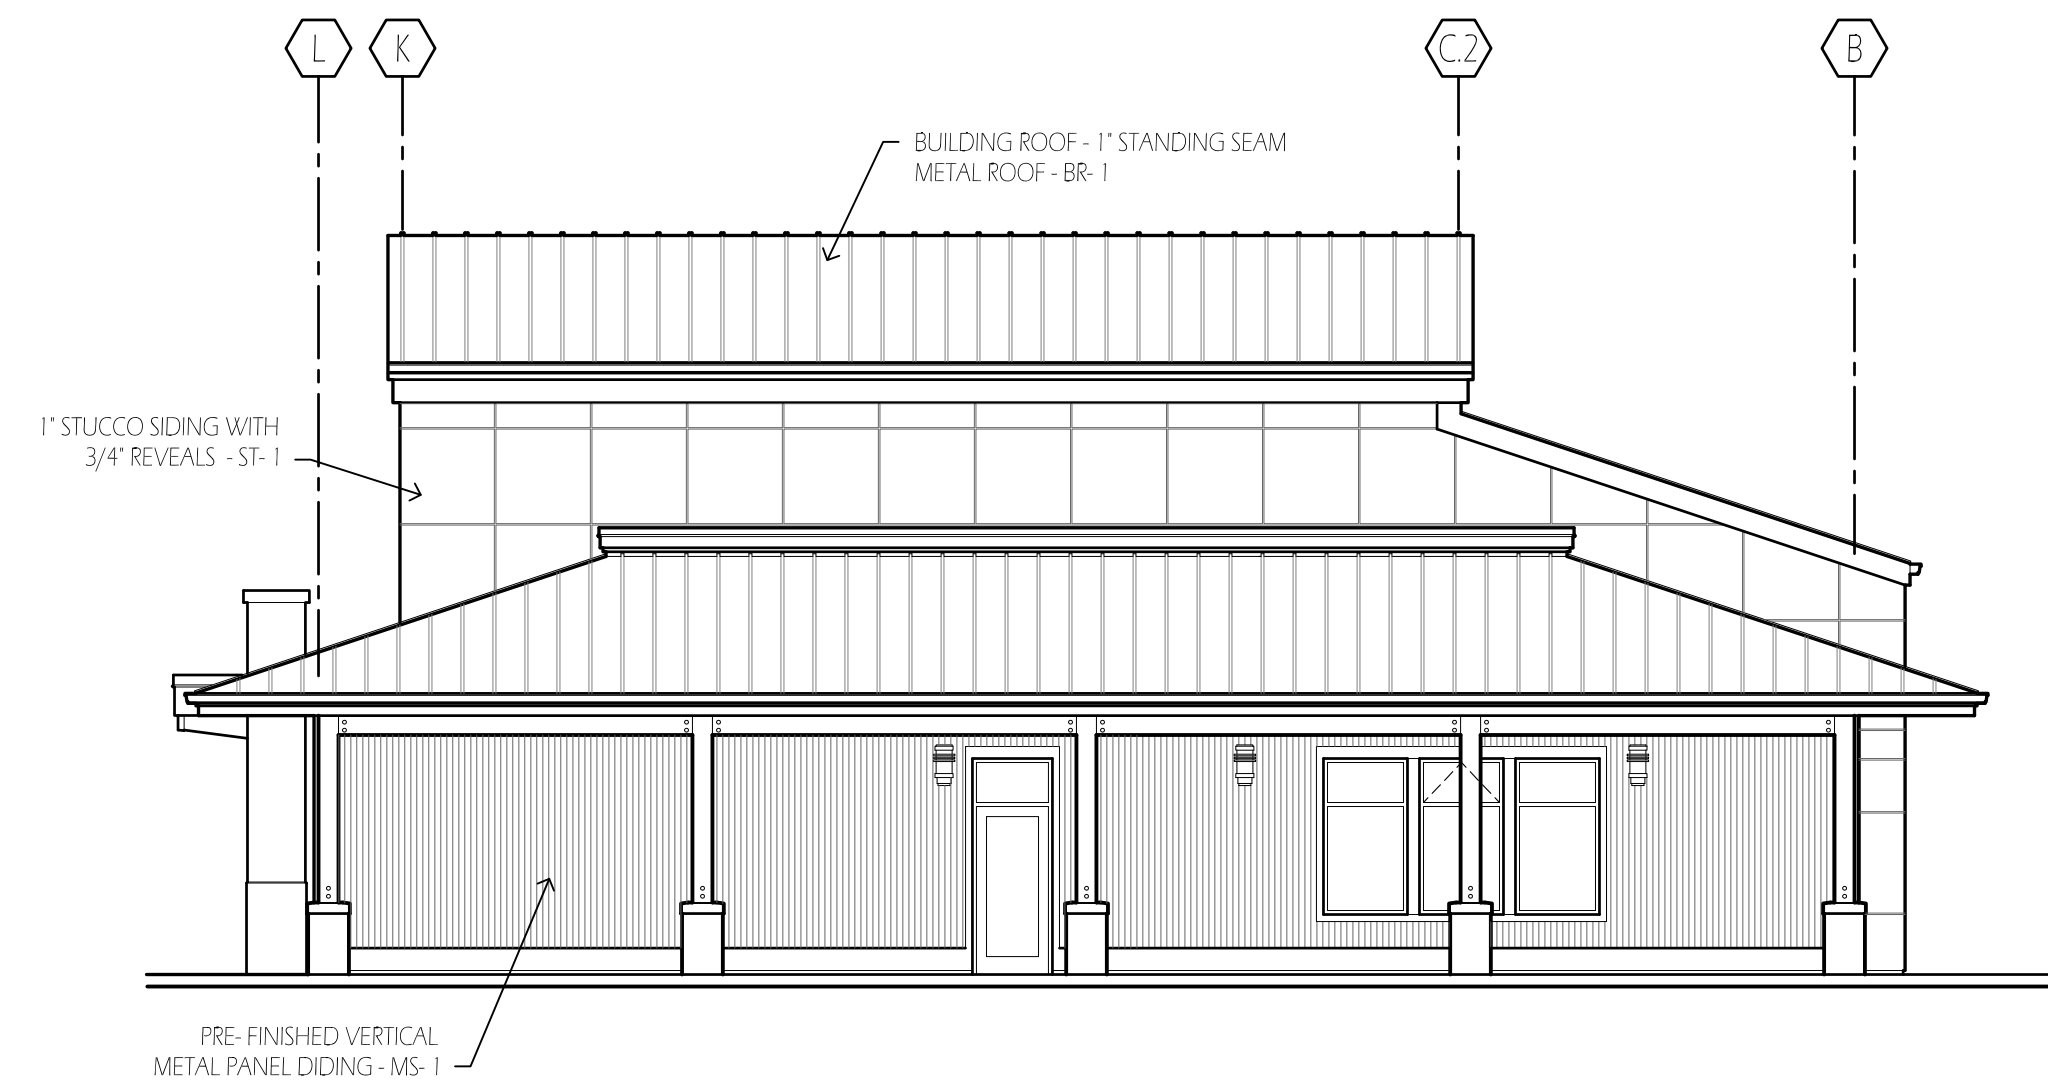


3 EAST BUILDING ELEVATION
SCALE: 1/8" = 1'-0"

SOPER HILL KIDS 'N US - EXTERIOR FINISH LEGEND:

MATERIAL / FINISH:	DESIGNATION:
BUILDING ROOF 1 - PRE-FINISHED 1" STANDING SEAM METAL ROOF, AEP SPAN SELECT SEAM - NARROW BATTEN; COLOR "COOL WEATHERED COPPER"	BR-1
PRE-FINISHED 4" METAL COPING / FLASHING, COLOR TO MATCH BR-1	MC-1
PRE-FINISHED METAL PANEL VERTICAL SIDING - "AEP SPAN", NU-WAVE CORRUGATED SERIES; COLOR "METALIC CHAMPAGNE"	MS-1
1" STUCCO & INTEGRAL ELASTOMERIC FINISH SIDING WITH 3/4" HORIZONTAL & VERTICAL REVEALS - "DRYVIT CALIFORNIA"; SANDBLAST TEXTURE; PAINT COLOR - "SW-7012, CREAMY"	ST-1
FIBER-CEMENT BOARD FASCIA, SOFFIT & TRIM; COLOR "SW-7008, ALABASTER"; SATIN FINISH	P-4
PRECAST VENEER STONE SIDING - ELDORADO STONE EUROPEAN LEDGE STONE; COLOR "GLACIER"	VS-1
VERTICAL BOARD SIDING - NICHIIA VINTAGEWOOD; COLOR "BARK"	VBS-1
VINYL WINDOW SYSTEM WITH 1" CLEAR INSULATED ADVANCED LOW-E GLASS AND 1" OFFSET FIN; "MILGARD"; STYLE LINE OR EQUEL SERIES - WHITE	WS-1
SURFACE MOUNTED WALL LIGHT FIXTURE - HINKLEY "MANHATTAN WALL SCONCE"; 15" HIGH - BRONZE FINISH	LF-1



2 WEST BUILDING ELEVATION
SCALE: 1/8" = 1'-0"

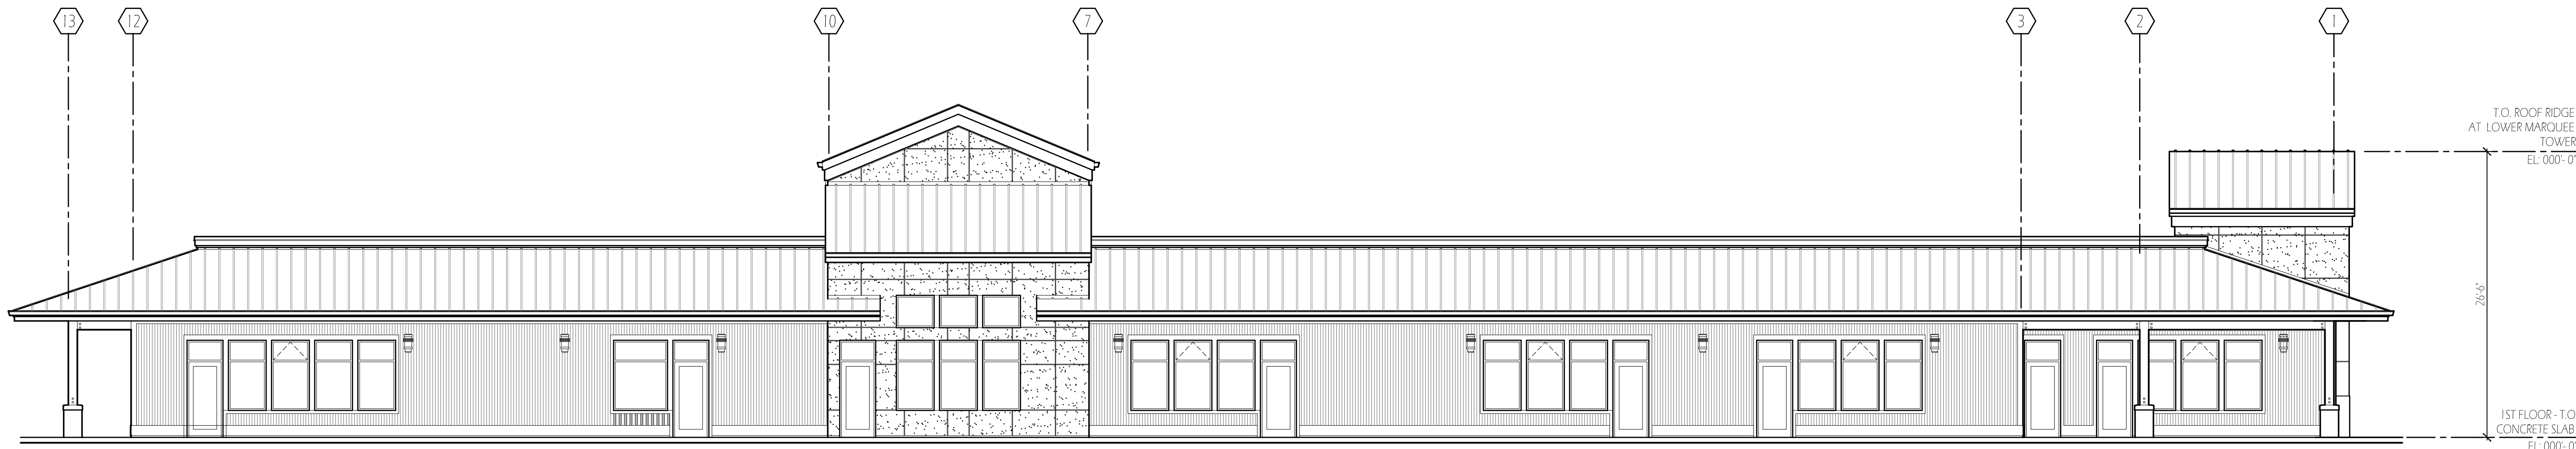


4 NORTH BUILDING ELEVATION
SCALE: 1/8" = 1'-0"



M2 ARCHITECTS

ARCHITECTURE & PLANNING
1111 CLEVELAND AVENUE, SUITE 102
MOUNT VERNON, WA 98273
TEL: 206.354.7100

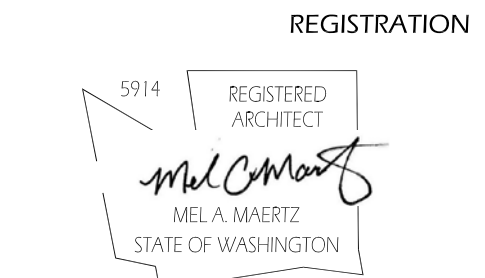

SOPER HILL KIDS 'N US

0000 - HIGHWAY 9
MARYSVILLE, WA

DESIGN TEAM

PROJECT NO. 22-007
PRINCIPAL MM
DRAWN BY
CHECKED BY MM
DATE 09/29/2022

ISSUE / REVISIONS

01/10/2023 PRE-APPLICATION
05/11/2023 SITE PLAN REVIEW

CONSULTANTS

SHEET TITLE

EXTERIOR
BUILDING ELEVATIONS

SHEET NO.

A-3.01