



**FRONT ELEVATION**  
SEE GENERAL NOTES SCALE: 1/4" = 1'-0"

**16' WIDE UNIT  
SQUARE FOOTAGE'S:**

LOWER FLOOR	43 S.F.
MAIN FLOOR	641 S.F.
UPPER FLOOR	633 S.F.
<b>TOTAL</b>	<b>1,367 S.F.</b>
GARAGE	516 S.F.
CVRD. PORCH	25 S.F.

**25' WIDE UNIT  
SQUARE FOOTAGE'S:**

LOWER FLOOR	173 S.F.
MAIN FLOOR	715 S.F.
UPPER FLOOR	677 S.F.
<b>TOTAL</b>	<b>1,565 S.F.</b>
GARAGE	543 S.F.
CVRD. PORCH	30 S.F.



**REAR ELEVATION**  
SEE GENERAL NOTES SCALE: 1/4" = 1'-0"



**NASH & ASSOCIATES**  
ARCHITECTS  
8005 118TH AVENUE • KIRKLAND, WA • 98033 • 425-825-4117  
www.nash-architects.com

*English Crossing*

Project:

date: 10-31-22  
permit:  
revisions:

drawn by: MKW  
checked by:

SHEET

A |




**RIGHT ELEVATION**

SEE GENERAL NOTES SCALE: 1/4" = 1'-0"



**LEFT ELEVATION**

SEE GENERAL NOTES SCALE: 1/4" = 1'-0"

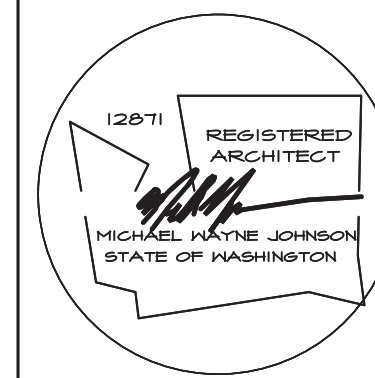

**NASH & ASSOCIATES**  
ARCHITECTS

8003 118TH AVE. NE • KIRKLAND, WA 98033 • 425-828-4117  
www.nasharchitects.com

*English Crossing*

Project:

date: 10-31-22  
permit:  
revisions:

drawn by: MNJ  
checked by:

SHEET


**A2**



**FRONT ELEVATION**  
SEE GENERAL NOTES SCALE: 1/4" = 1'-0"



**REAR ELEVATION**  
SEE GENERAL NOTES SCALE: 1/4" = 1'-0"

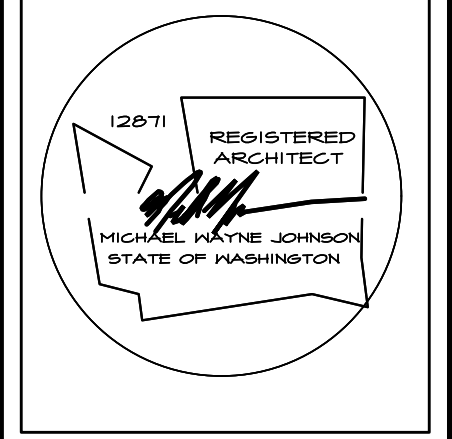


**NASH & ASSOCIATES**  
ARCHITECTS  
8003 118TH AVE NE • KIRKLAND, WA • 98033 • 425-828-4117  
www.nash-architects.com

*English Crossing*

Project:  
date: 10-31-22  
permit:  
revisions:

drawn by: MWJ  
checked by:

SHEET  
**A3**

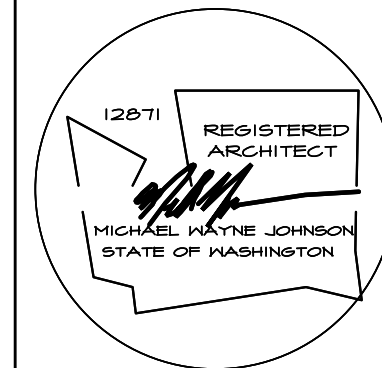

NASH & ASSOCIATES  
ARCHITECTS  
8003 118TH AVE. NE • KIRKLAND, WA • 98033 • 425-828-4117  
www.nash-architects.com

*English Crossing*


Project:

date: 10-31-22  
permit:  
revisions:


drawn by: MNJ  
checked by:

SHEET

A4

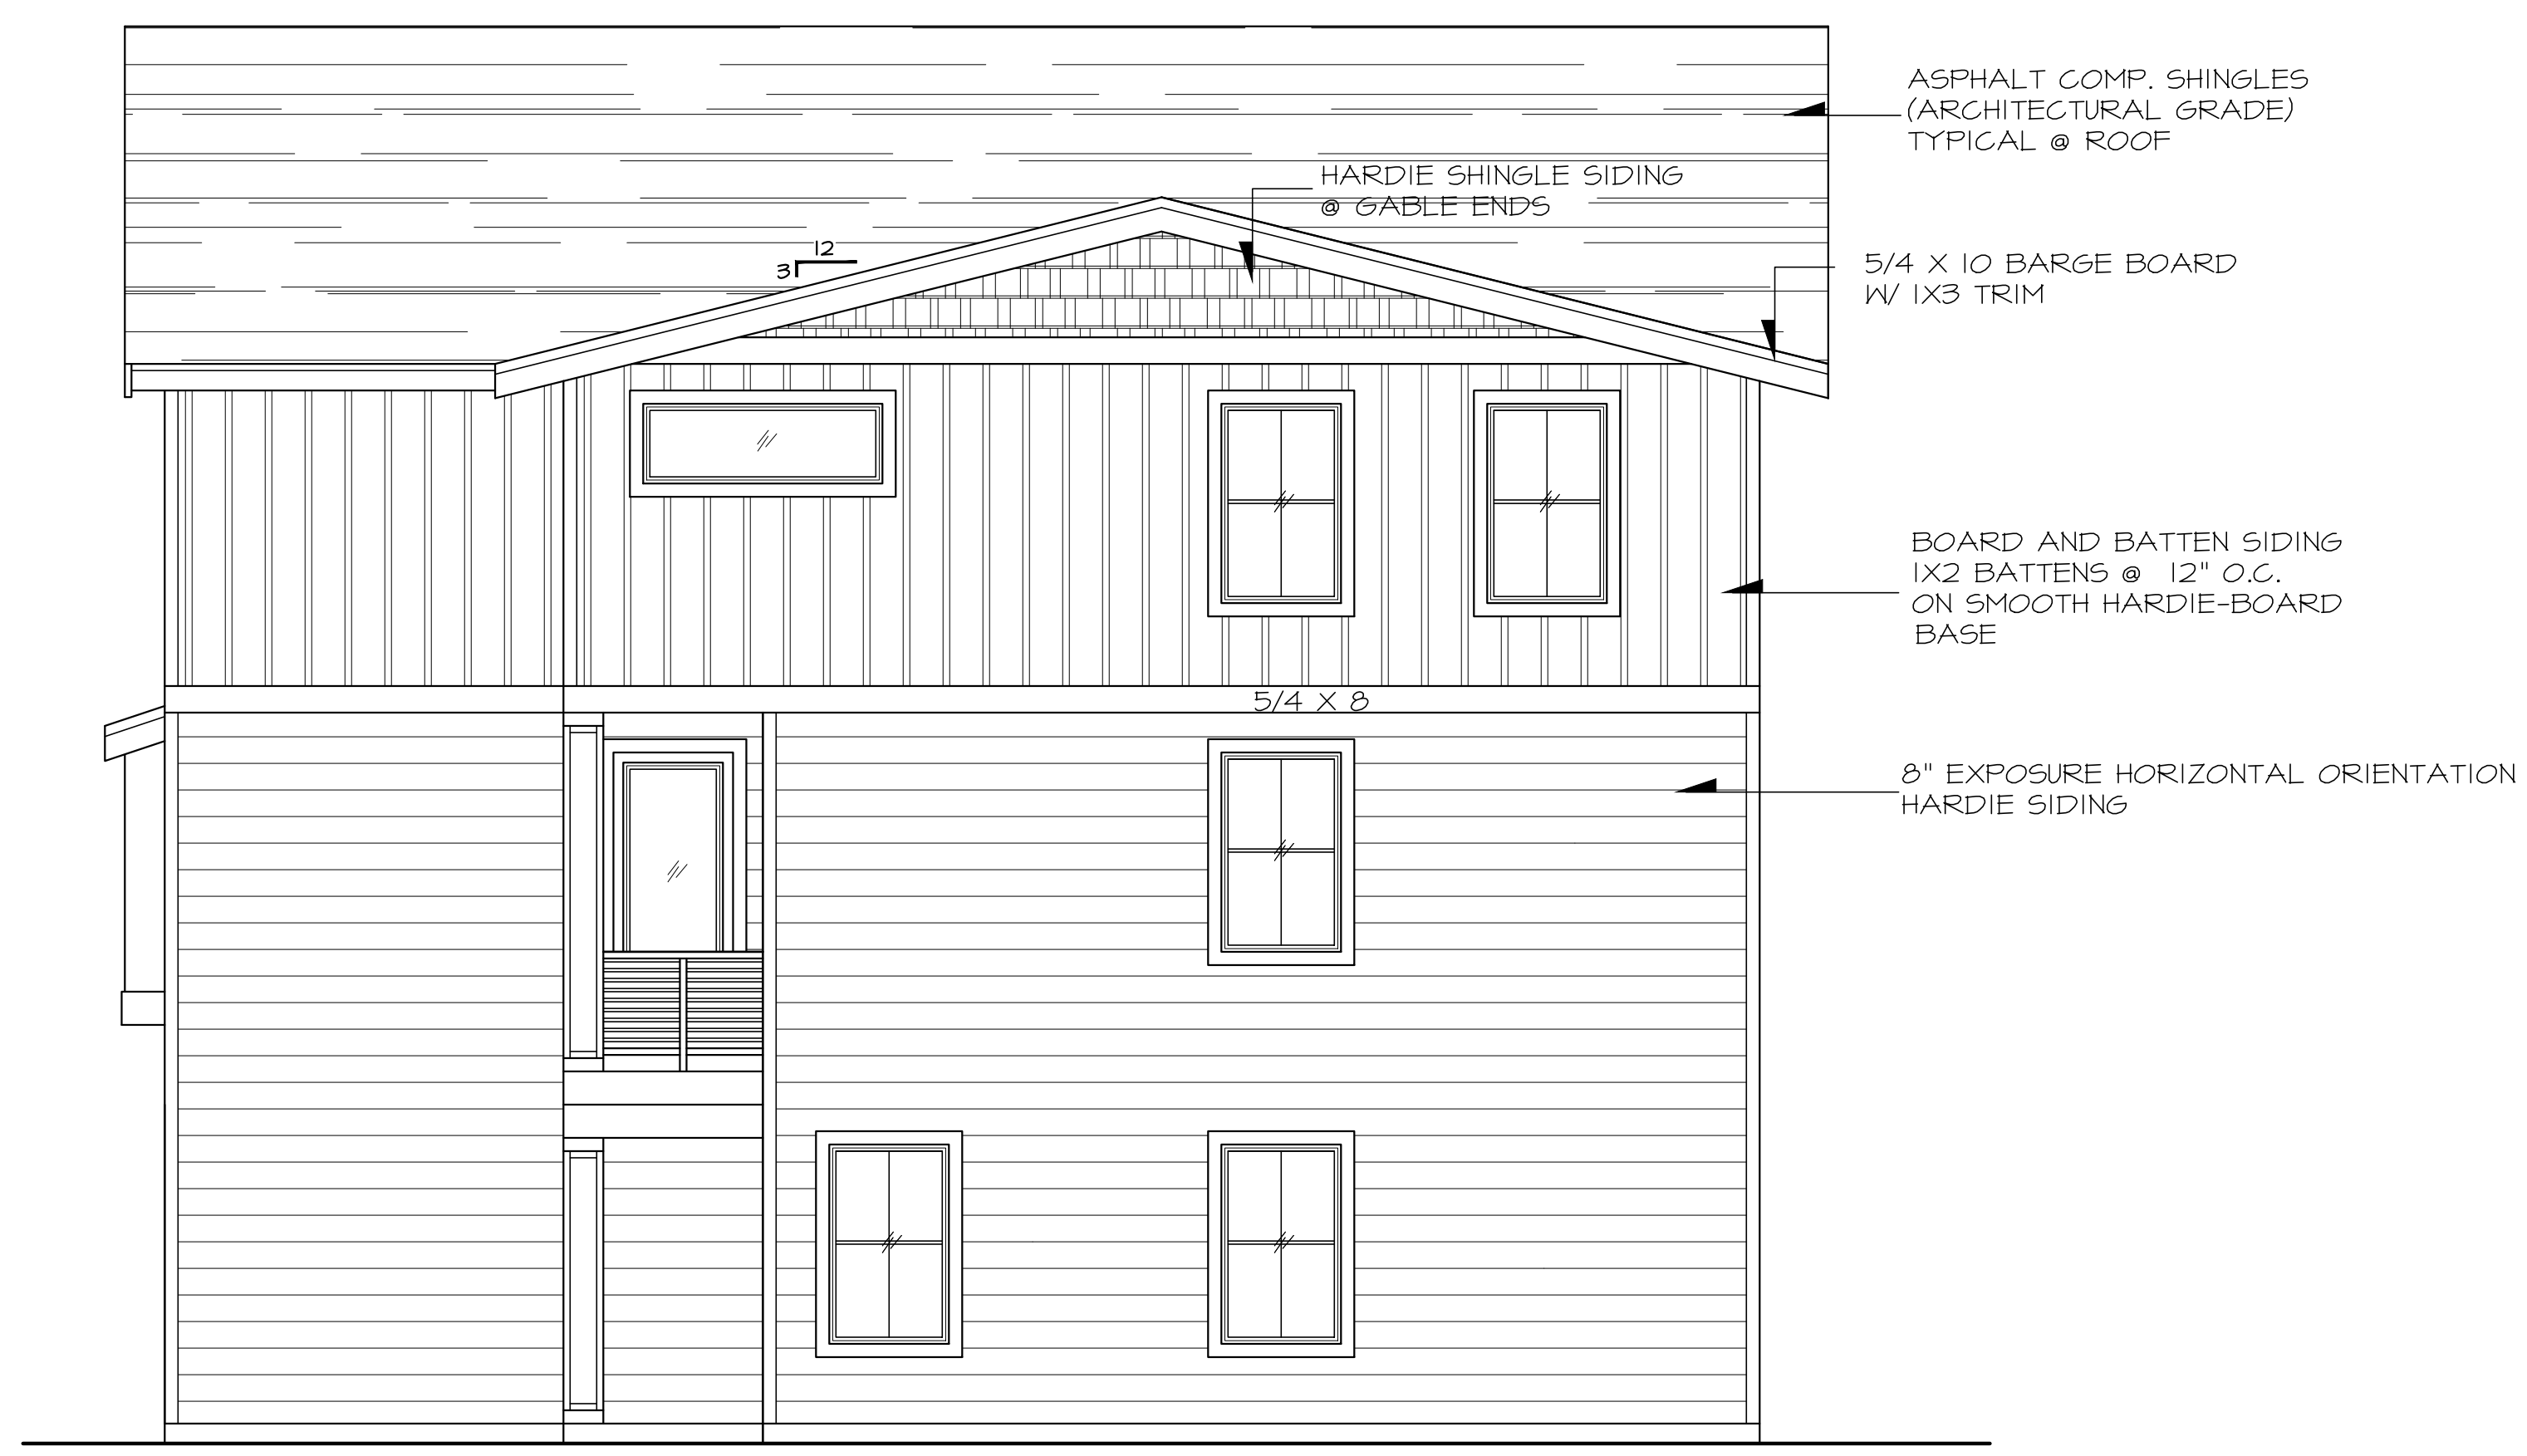

**RIGHT ELEVATION**  
SEE GENERAL NOTES SCALE: 1/4" = 1'-0"

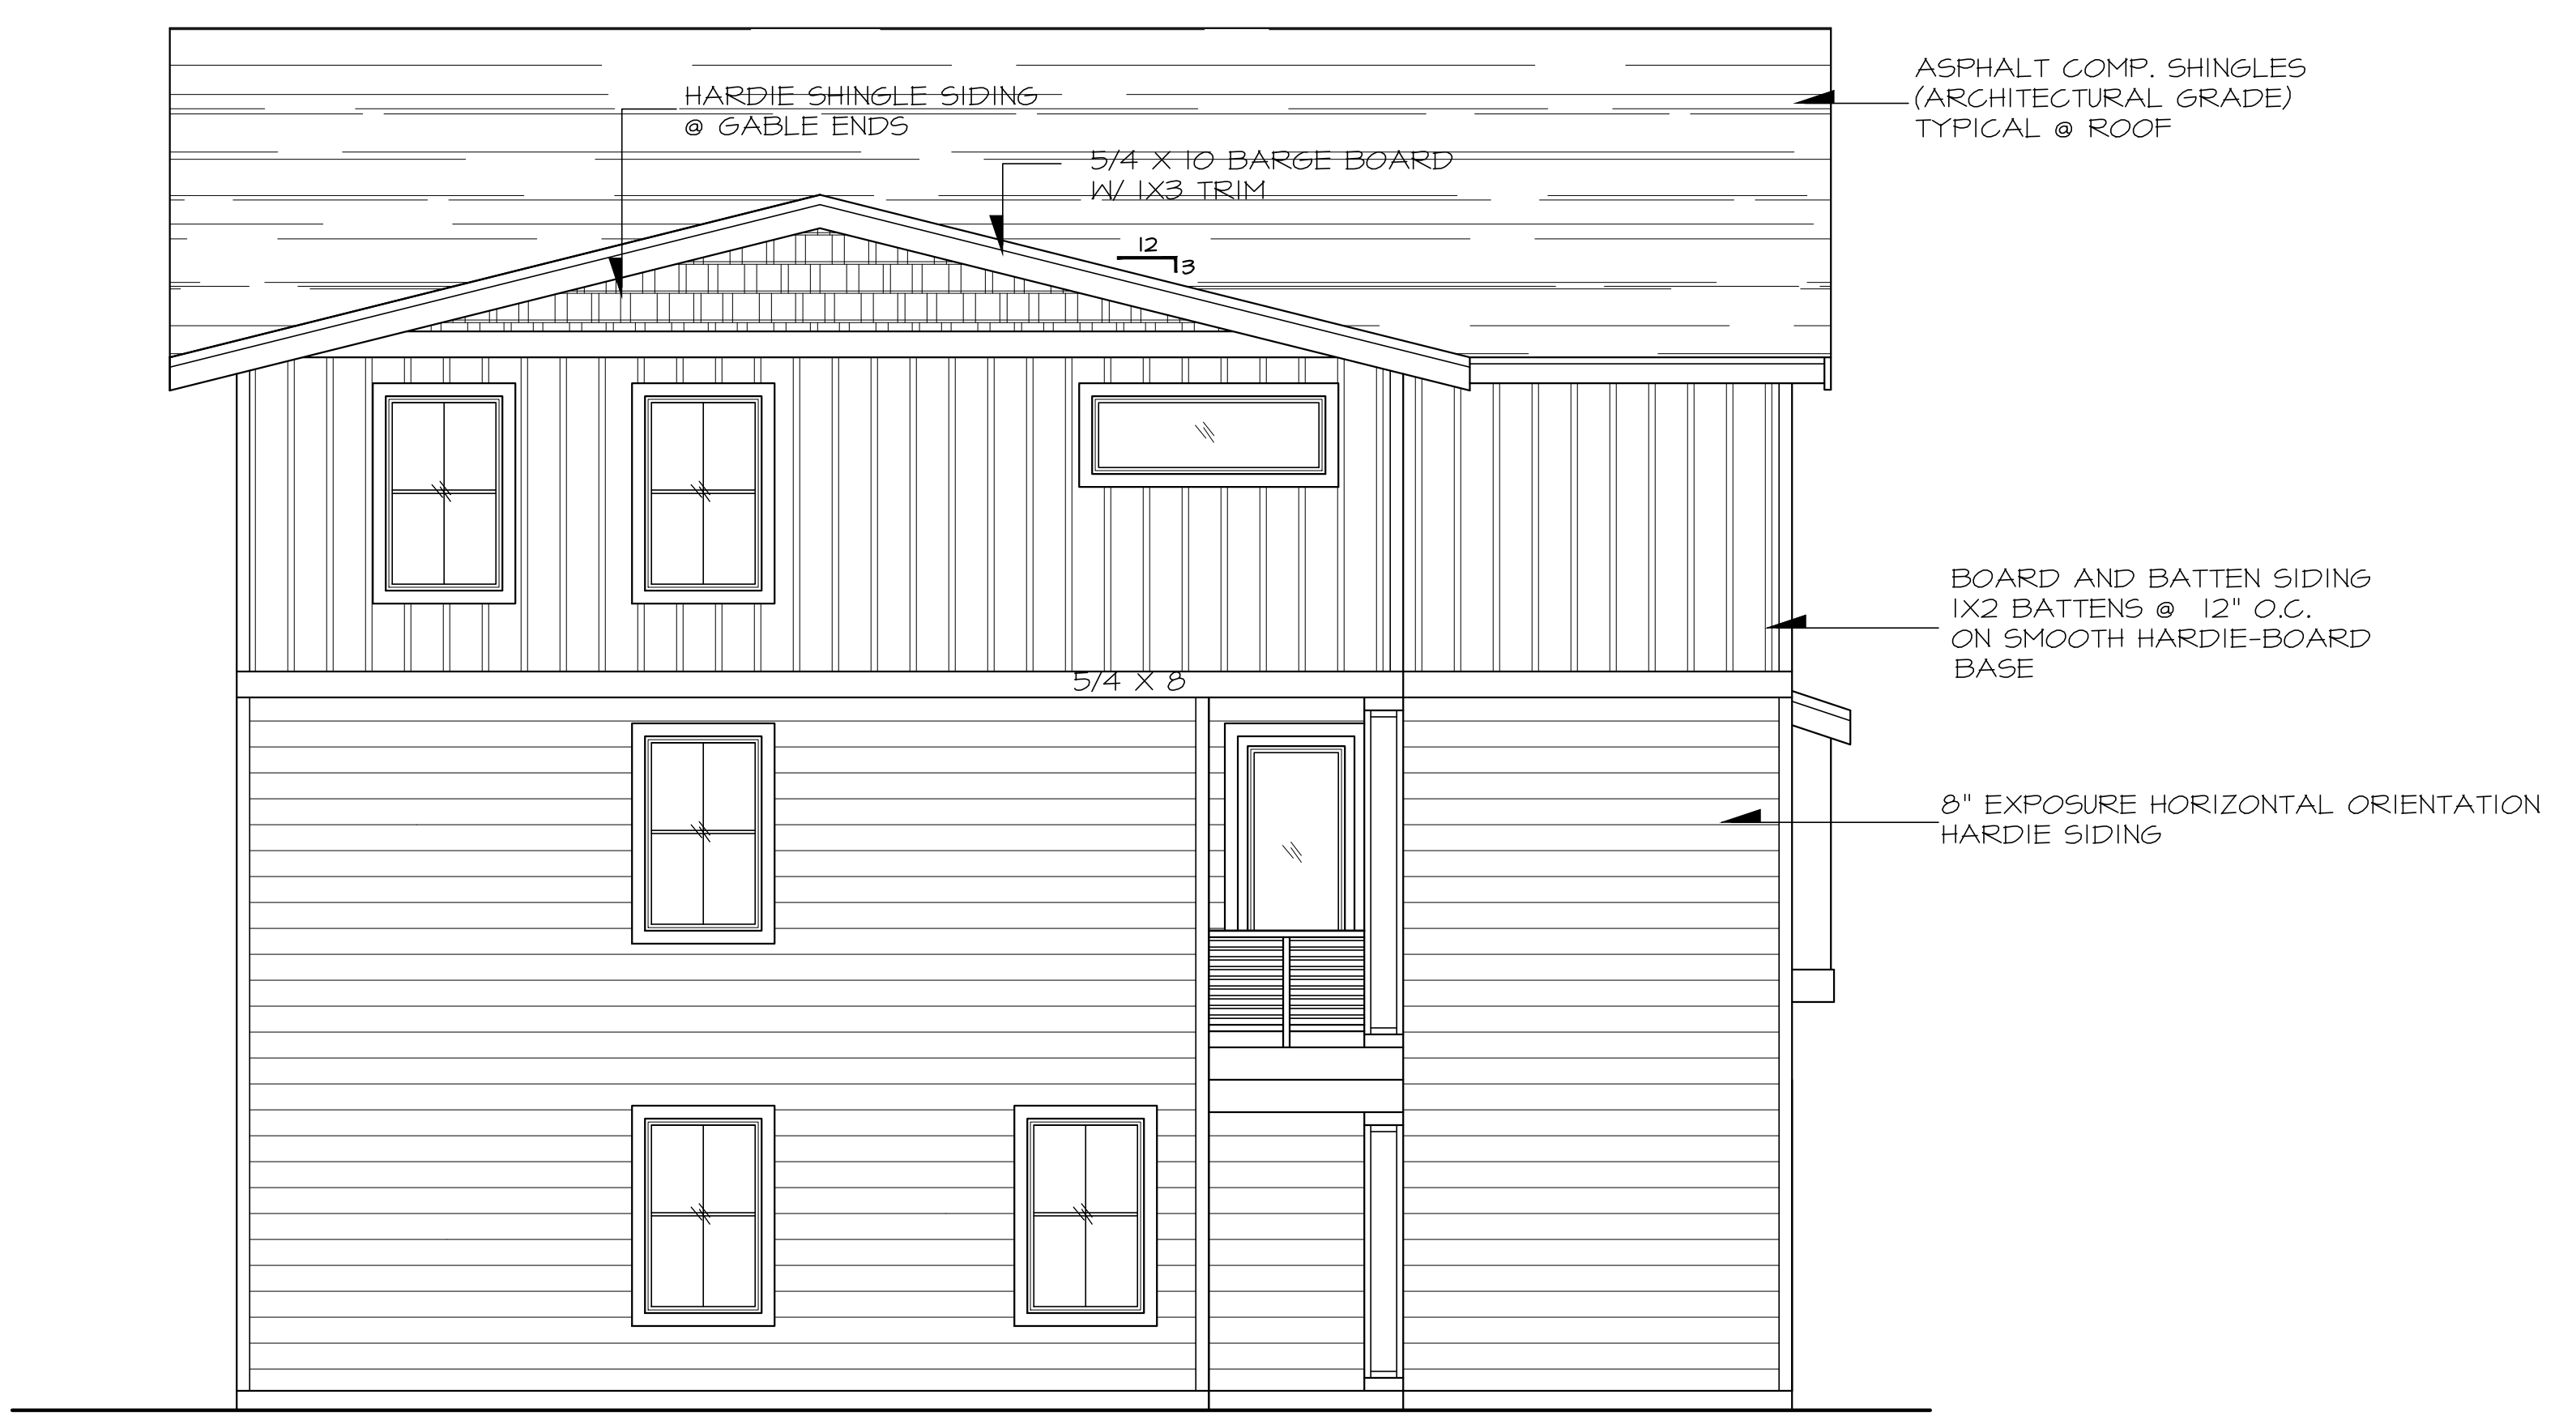

**LEFT ELEVATION**  
SEE GENERAL NOTES SCALE: 1/4" = 1'-0"