


MEZZANINE FLOOR PLAN
SCALE: 1/8" = 1'-0"

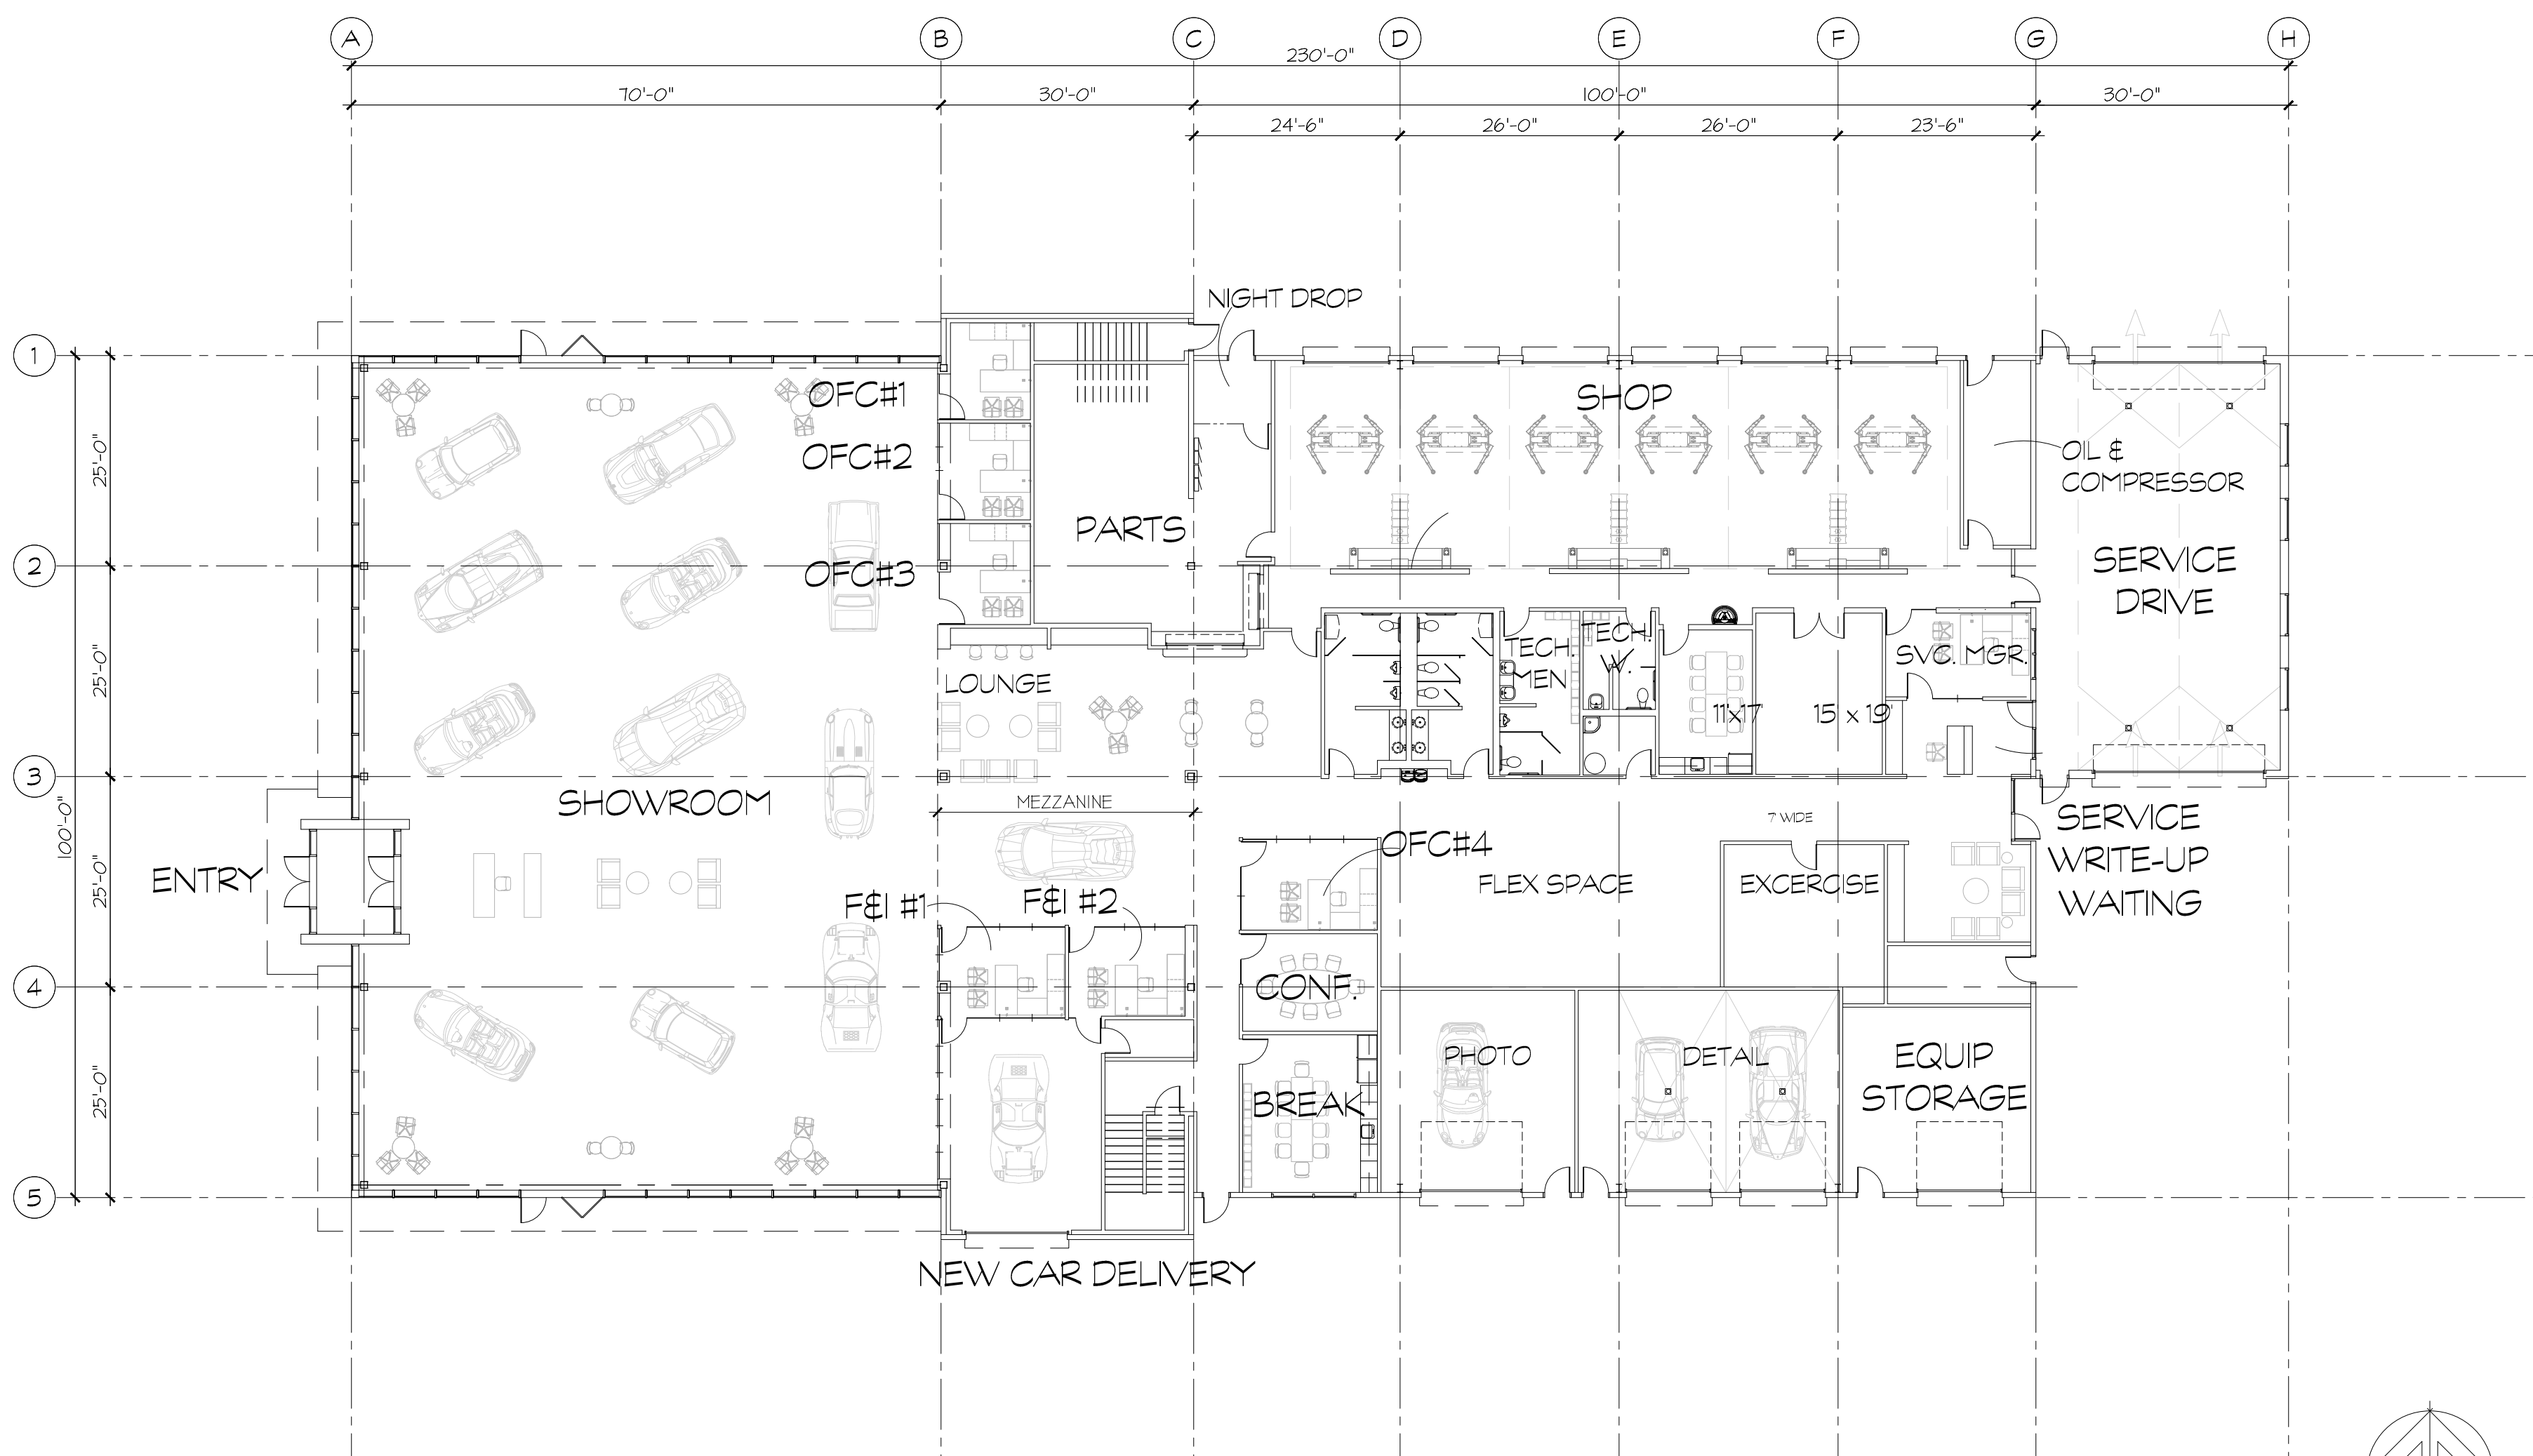

1ST FLOOR PLAN
SCALE: 1/8" = 1'-0"

PRELIMINARY FLOOR PLANS		LANE MUELLER & ASSOCIATES	
NEW AUTOMOTIVE DEALERSHIP		QUALITY AUTO CENTER	
15223 SMOKEY POINT BLVD.		MARYSVILLE, WASHINGTON 98271	
130 LAKESIDE • SUITE 250 • SEATTLE, WA 98122 • (206) 325-2553		A R C H I T E C T S A I A	
sheet		A2.0	
job no. 21-031		no. 21/022	
drawn KN		revision	
checked LM		date 2/10/22	
date 2/18/22		date 2/10/22	
description SITE PLAN REVIEW SUBMITTAL		date 2/10/22	

PLOT DATE: 5/26/2022