

MT. ETNA

SW 7006 Extra White <i>Expert Pick</i>	SW 7674 Peppercorn
SW 7625 Mount Etna	SW 2739 Charcoal Blue



NORTH ELEVATION




SOUTH ELEVATION

MT. ETNA



EAST ELEVATION

<p>SW 7006 Extra White <i>Expert Pick</i></p>	<p>SW 7674 Peppercorn</p>
<p>SW 7625 Mount Etna</p>	<p>SW 2739 Charcoal Blue</p>

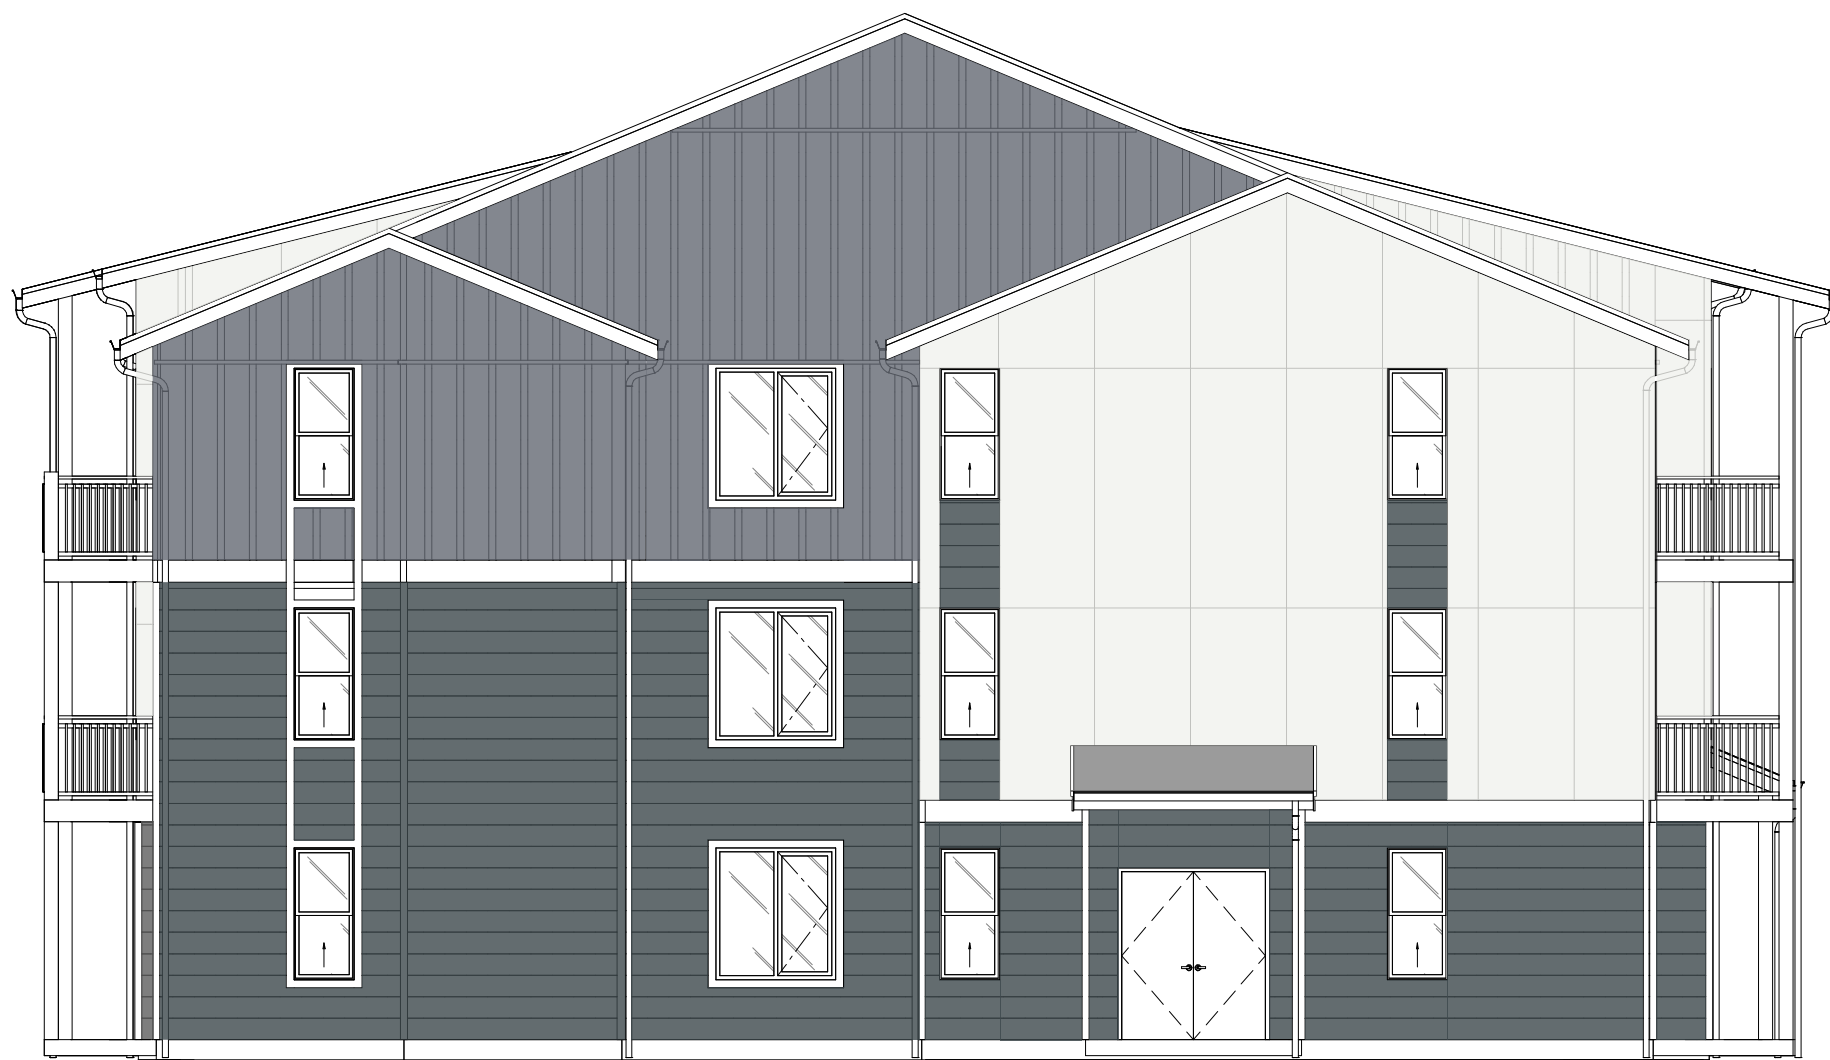

WEST ELEVATION

FLOOR PLAN SHEET NOTES


- 1 ELECTRICAL UTILITY ROOM; REFER TO 2 / A-121 FOR ALTERNATE CONDITION AT PLUMBING UTILITY ROOM ("WET DOG HOUSE"), REFER TO SITE PLAN FOR LOCATION OF ELECTRICAL/PLUMBING UTILITY ROOMS AT ALL BUILDING INSTANCES ON SITE. (BUILDING TYPE E, G, L, P)
- 2 PLUMBING UTILITY ROOM; REFER TO 3 / A-121 FOR ALTERNATE CONDITION AT ELECTRICAL UTILITY ROOM ("DRY DOG HOUSE"), REFER TO SITE PLAN FOR LOCATION OF ELECTRICAL/PLUMBING UTILITY ROOMS AT ALL BUILDING INSTANCES ON SITE. (BUILDING TYPE E, G, L, P)

FLOOR PLAN LEGEND

- NOTE:** NOT ALL LEGEND ITEMS MAY BE PRESENT ON THIS SHEET
- 6W1 WALL ASSEMBLY; REFER TO SHEETS A-621 AND A-622
 - WINDOW
 - DOOR
 - STRUCTURE ABOVE / EDGE OF ROOF ABOVE
 - DS DOWNSPOUT
 - 2'-0" X 2'-0" ATTIC ACCESS HATCH
SEE DETAIL 7/A-592


FLOOR PLAN GENERAL NOTES

1. REFER TO CIVIL DRAWINGS FOR FINISH FLOOR ELEVATIONS.
2. ALL DIMENSIONS ARE TO FACE OF FRAMING, FACE OF CONCRETE, CENTERLINE OF PARTY WALL, OR CENTERLINE OF OPENINGS, UNO.
3. EDGE OF DOOR ROUGH OPENING TO BE 6" FROM ADJACENT WALL, UNO.
4. GROUP MECH. VENTS WHERE POSSIBLE TO REDUCE THE NUMBER OF FIXTURE BLOCKS ON THE EXTERIOR.
5. REFER TO A-621 AND A-622 FOR BUILDING ASSEMBLY TYPES (WALL, FLOOR, ROOF).
6. PROVIDE FIRESTOPPING AT ALL ELECTRICAL AND MECHANICAL (CONDUIT, PIPING AND DUCT) PENETRATIONS THROUGH FIRE-RATED FLOOR/CEILING/ROOF ASSEMBLIES.
7. AT GROUND FLOOR LEVEL ONLY, ALL UNITS ARE TYPE 'B' UNITS, UNLESS NOTED AS A TYPE 'A' UNIT. UNITS ON LEVELS TWO AND THREE DO NOT NEED TO MEET EITHER REQUIREMENT.
8. GRID LINES ALIGN TO EXTERIOR FACE OF STUD AND CENTER LINE OF DEMISING WALLS.

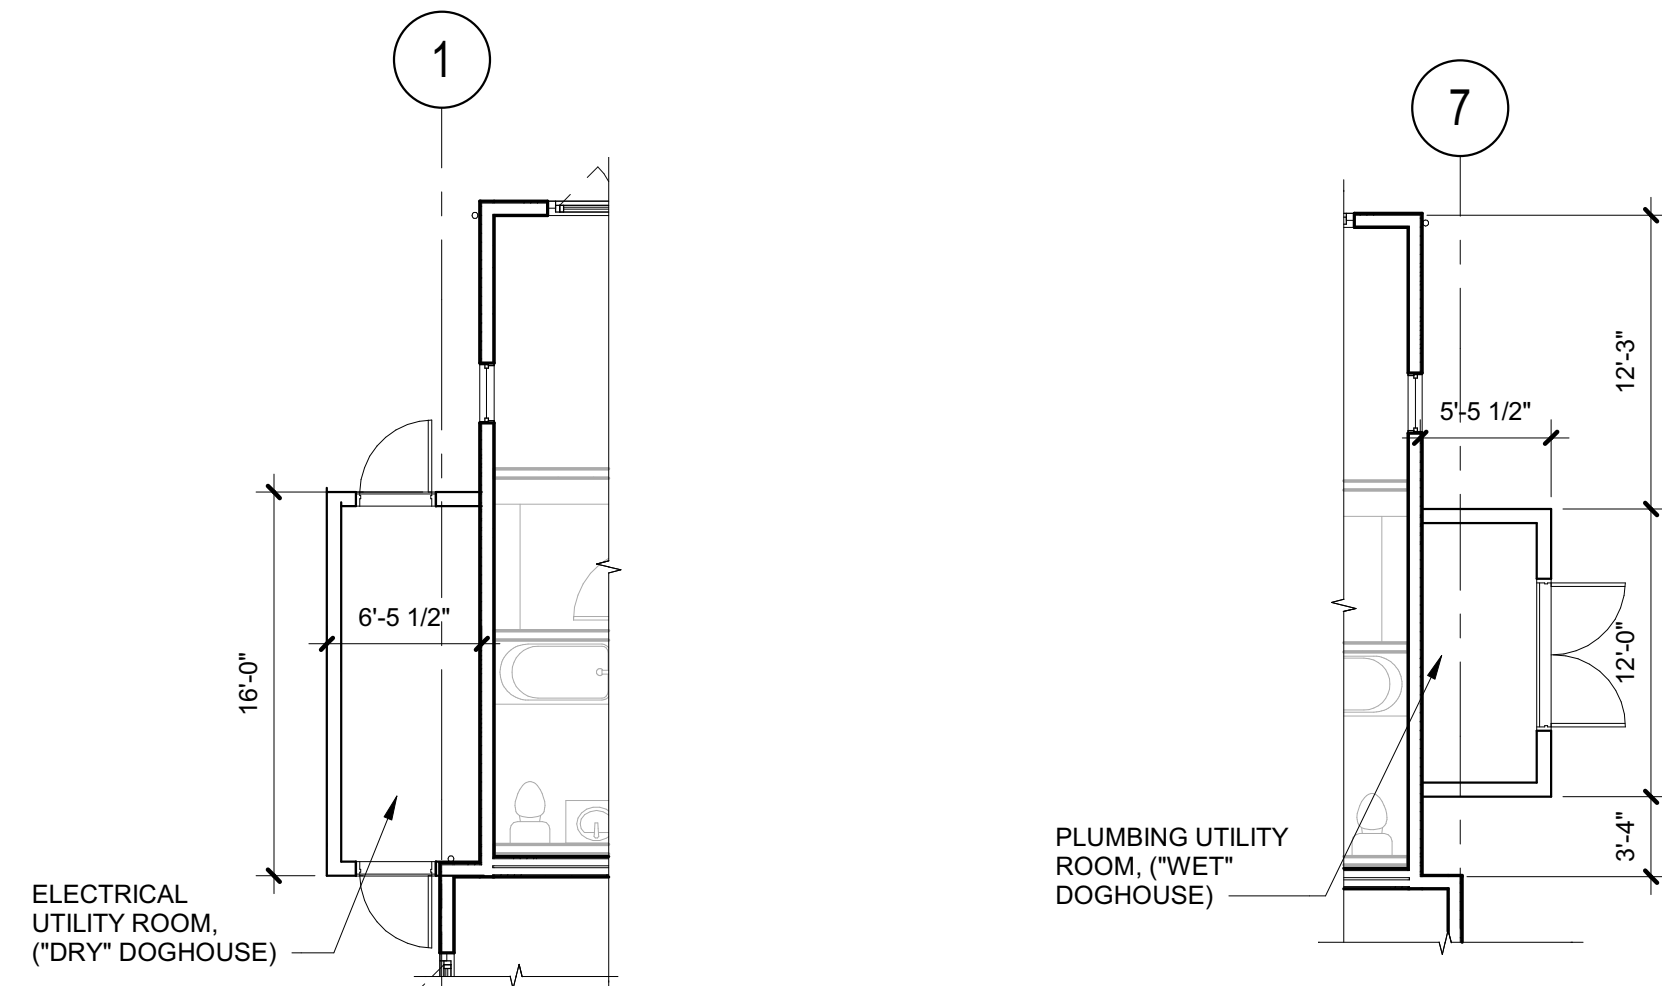


3 UTILITY ROOM - ALT.
1/8" = 1'-0"

2 UTILITY ROOM - ALT.
1/8" = 1'-0"

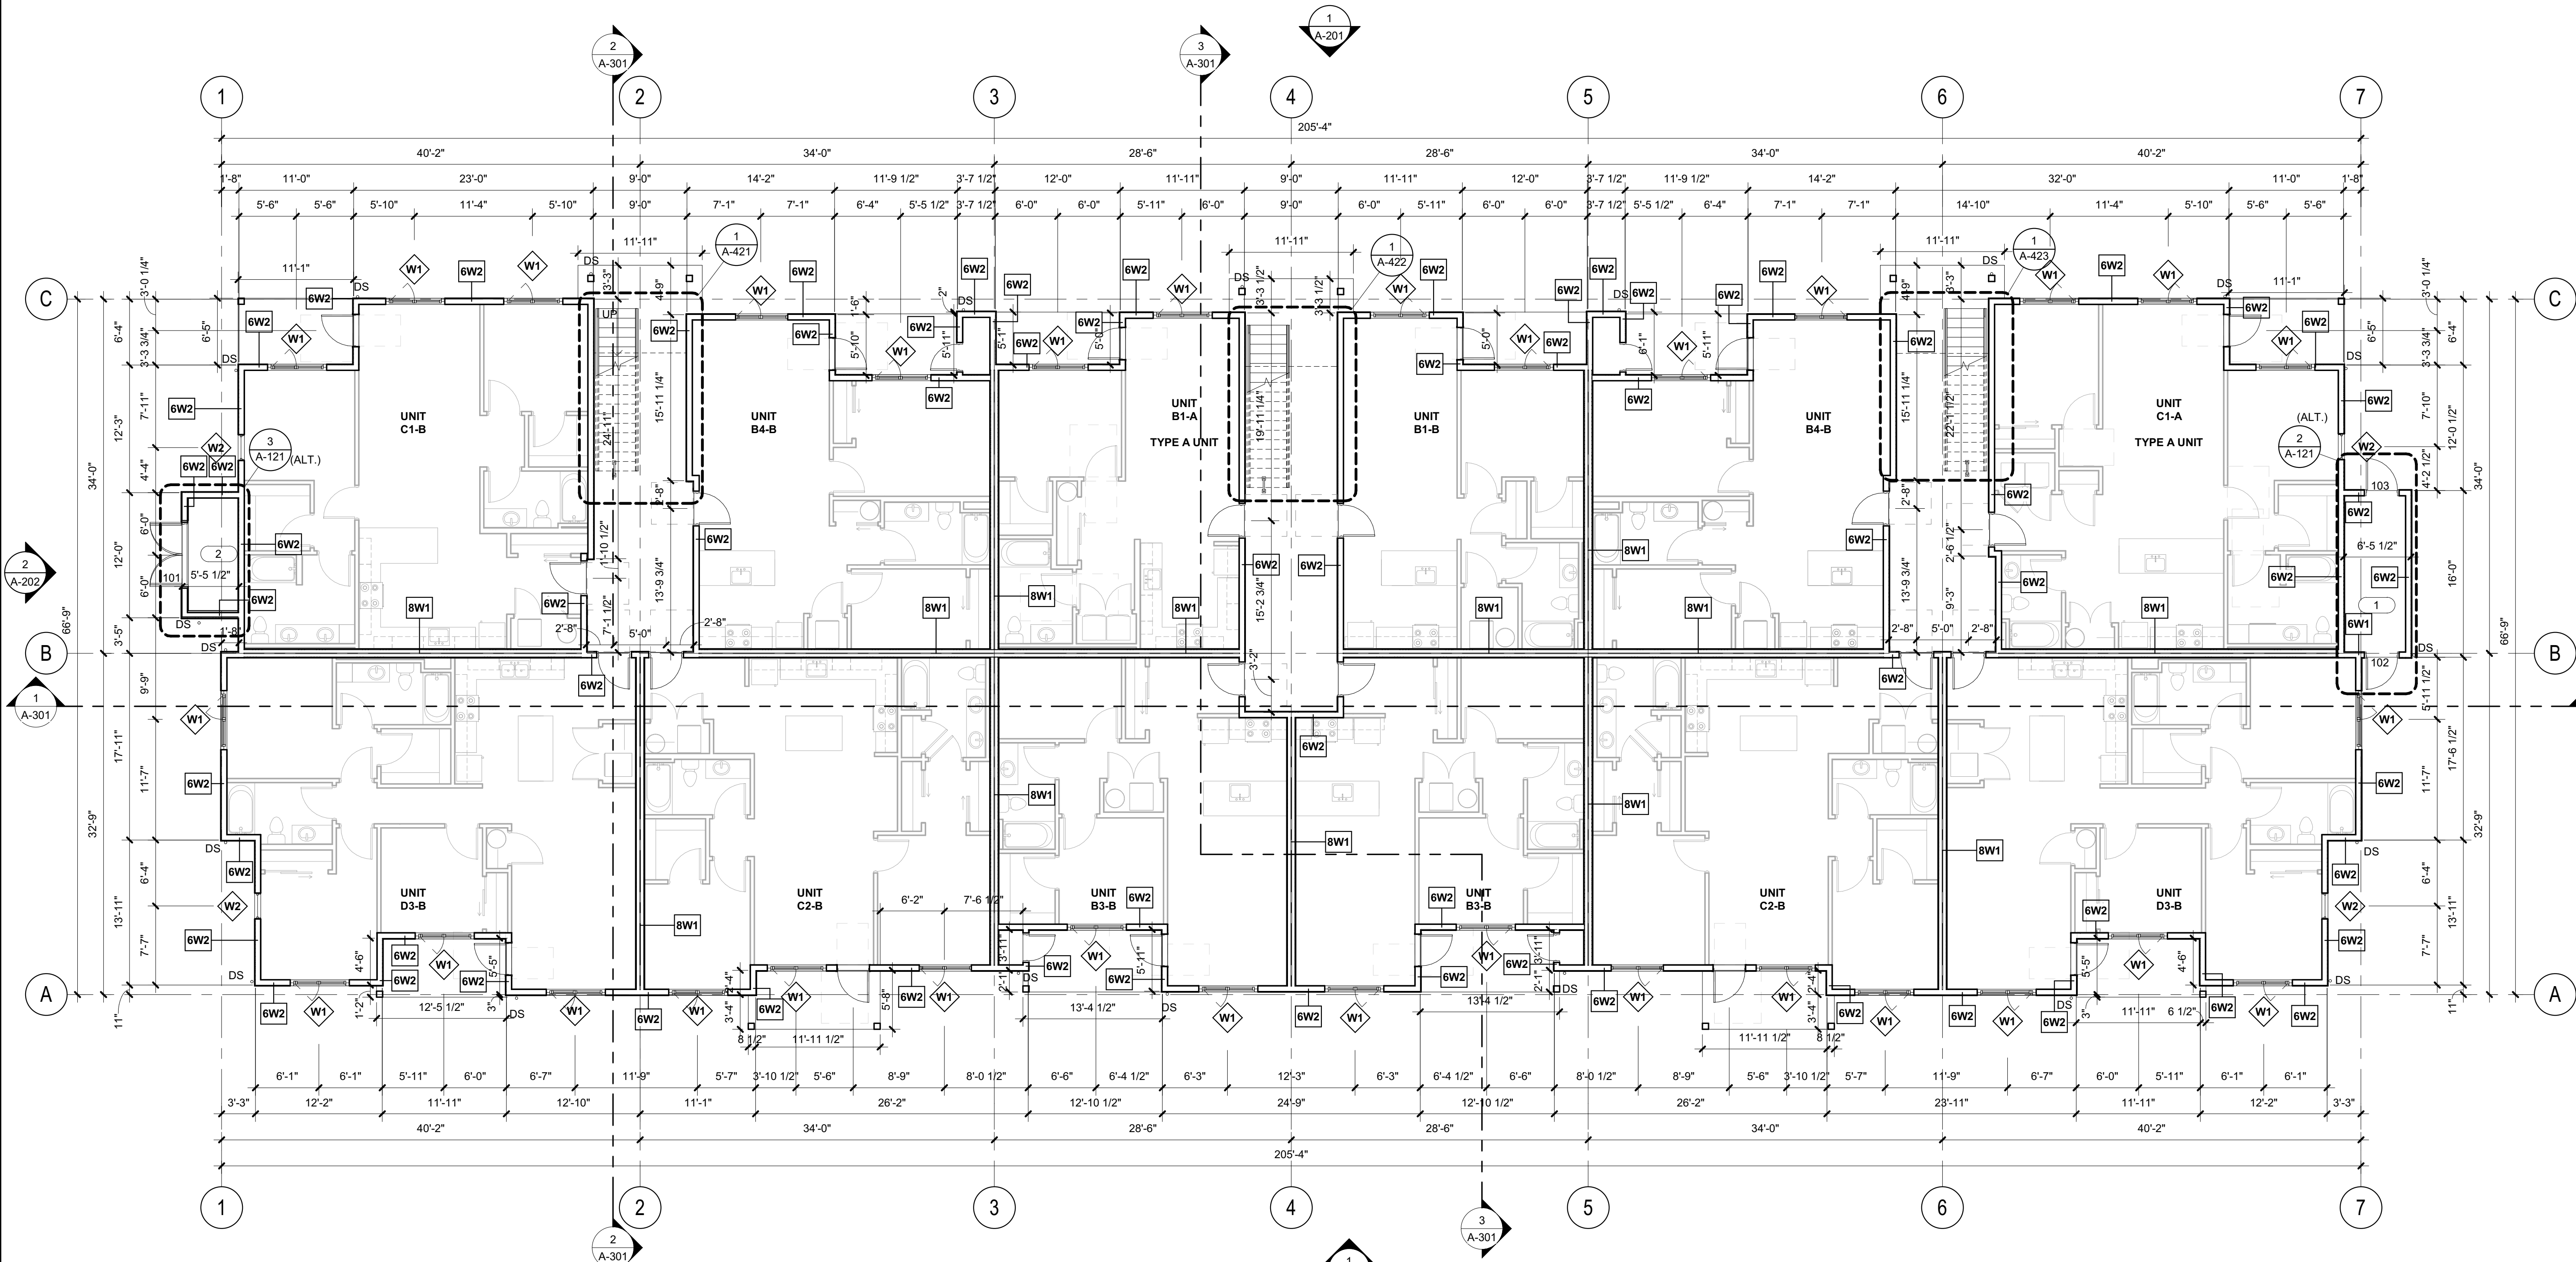

1 FIRST FLOOR PLAN
1/8" = 1'-0"

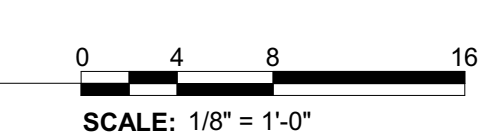

PROJECT:
NEW CONSTRUCTION
MARYSVILLE 172ND
172ND ST NE
MARYSVILLE, WA 98271

REVISIONS

NO.	DATE	DESCRIPTION

