




SOUTH ELEVATION

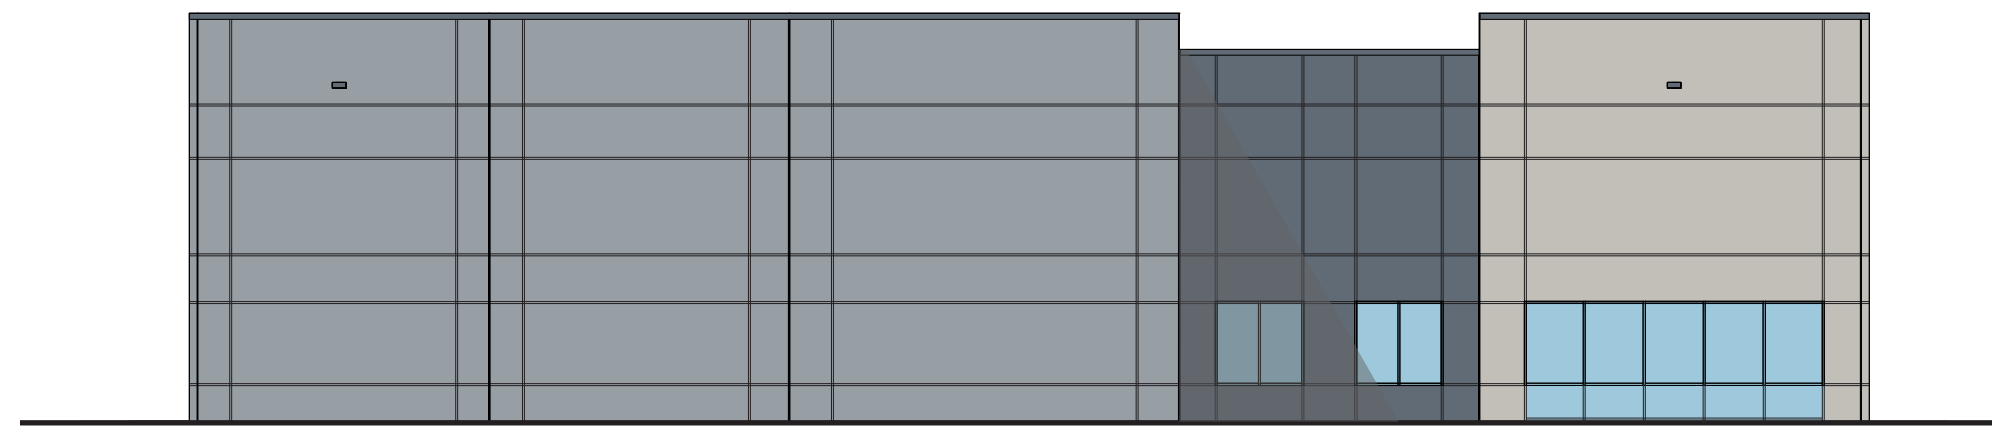

WEST ELEVATION

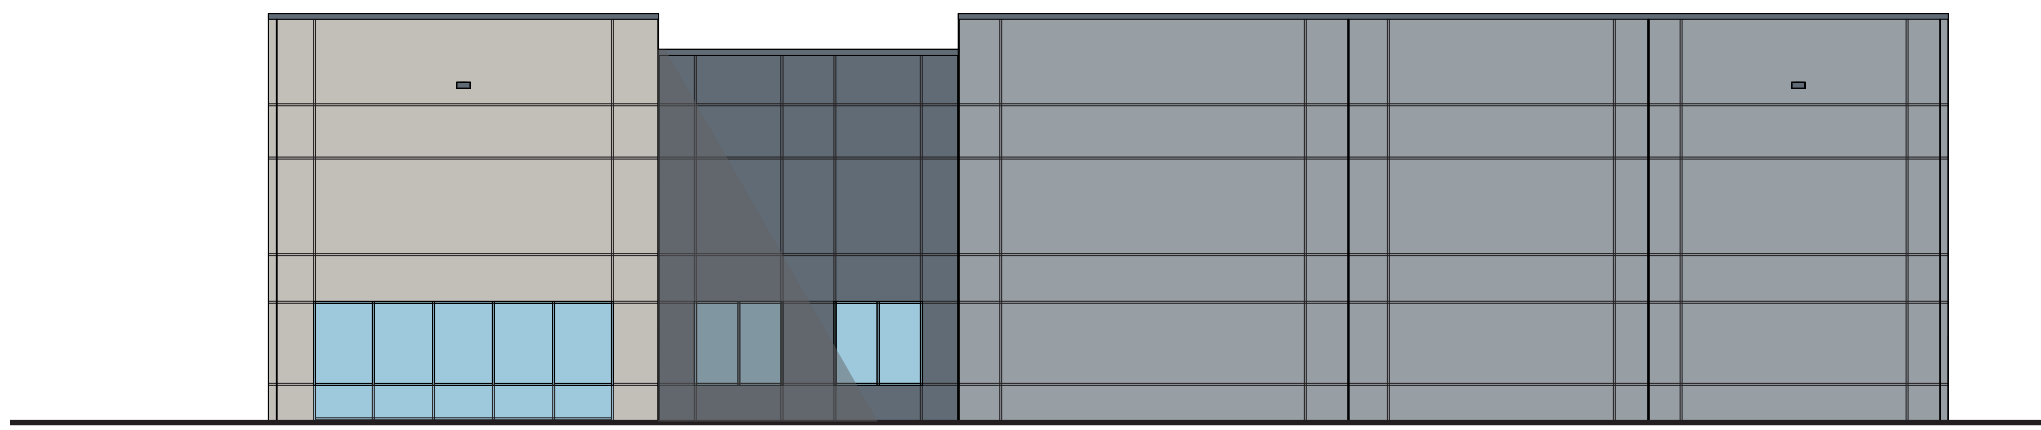

EAST ELEVATION

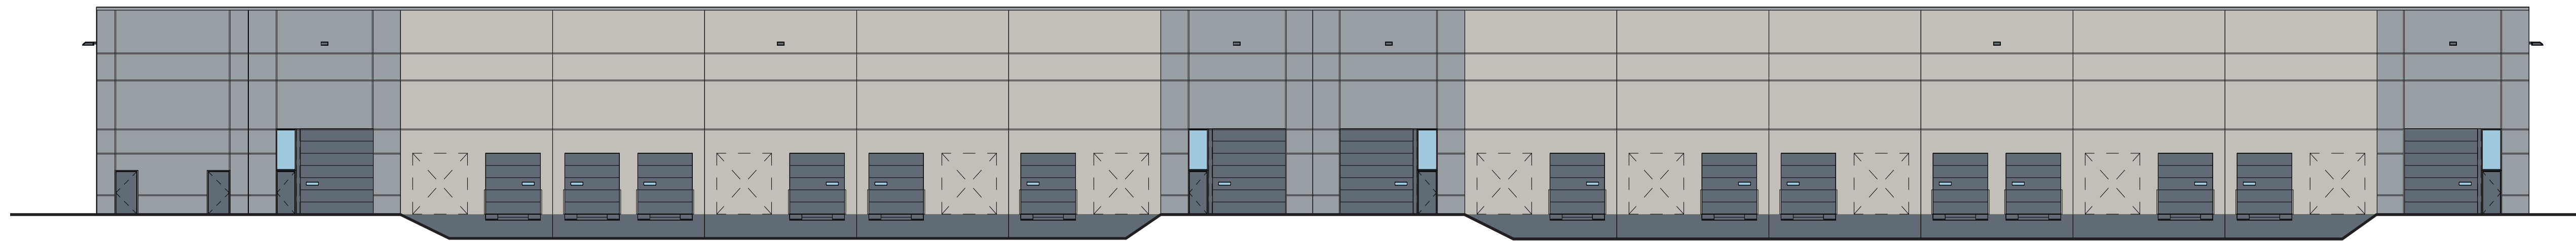

NORTH ELEVATION

PAINT COLOR LEGEND

- P1
- P2
- P3