

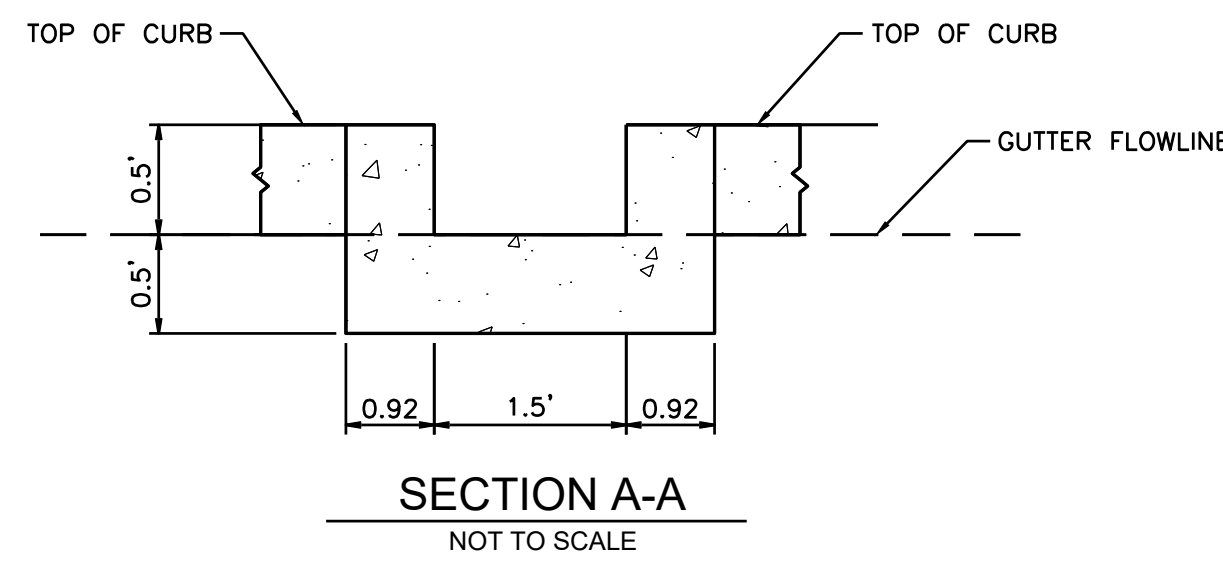


CONSTRUCTION DETAILS FOR CHICK-FIL-A RENTON

SECTION 18, TWP. 23 N., RGE 5 EAST, W. M.
CITY OF RENTON, KING COUNTY, STATE OF WASHINGTON

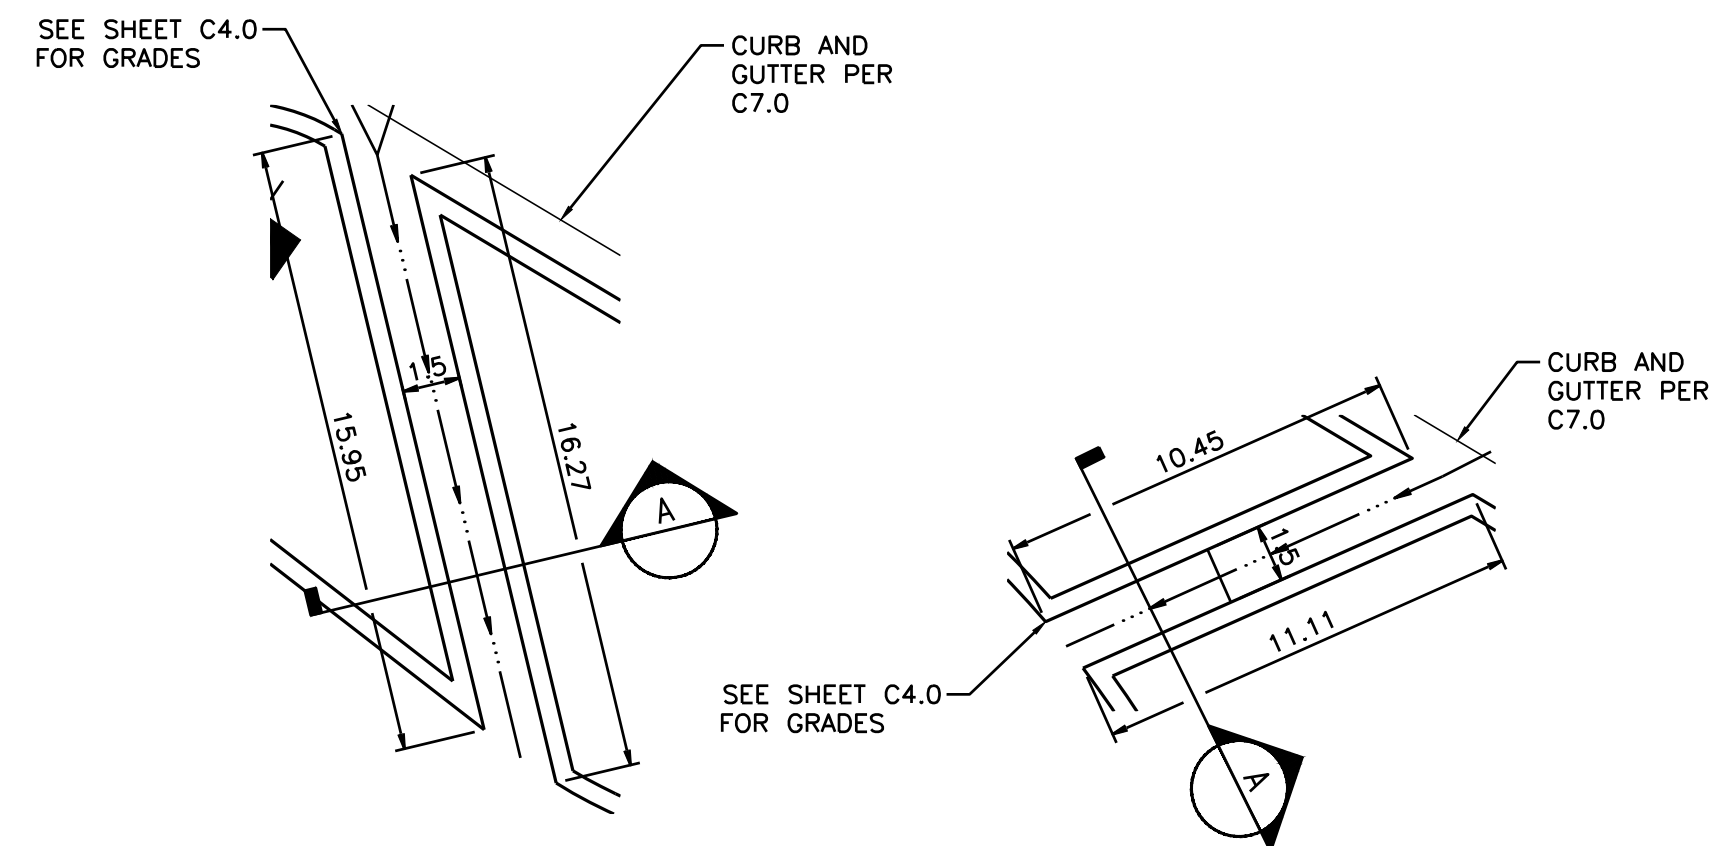

1 CONCRETE FLUME
C10.4 NOT TO SCALE

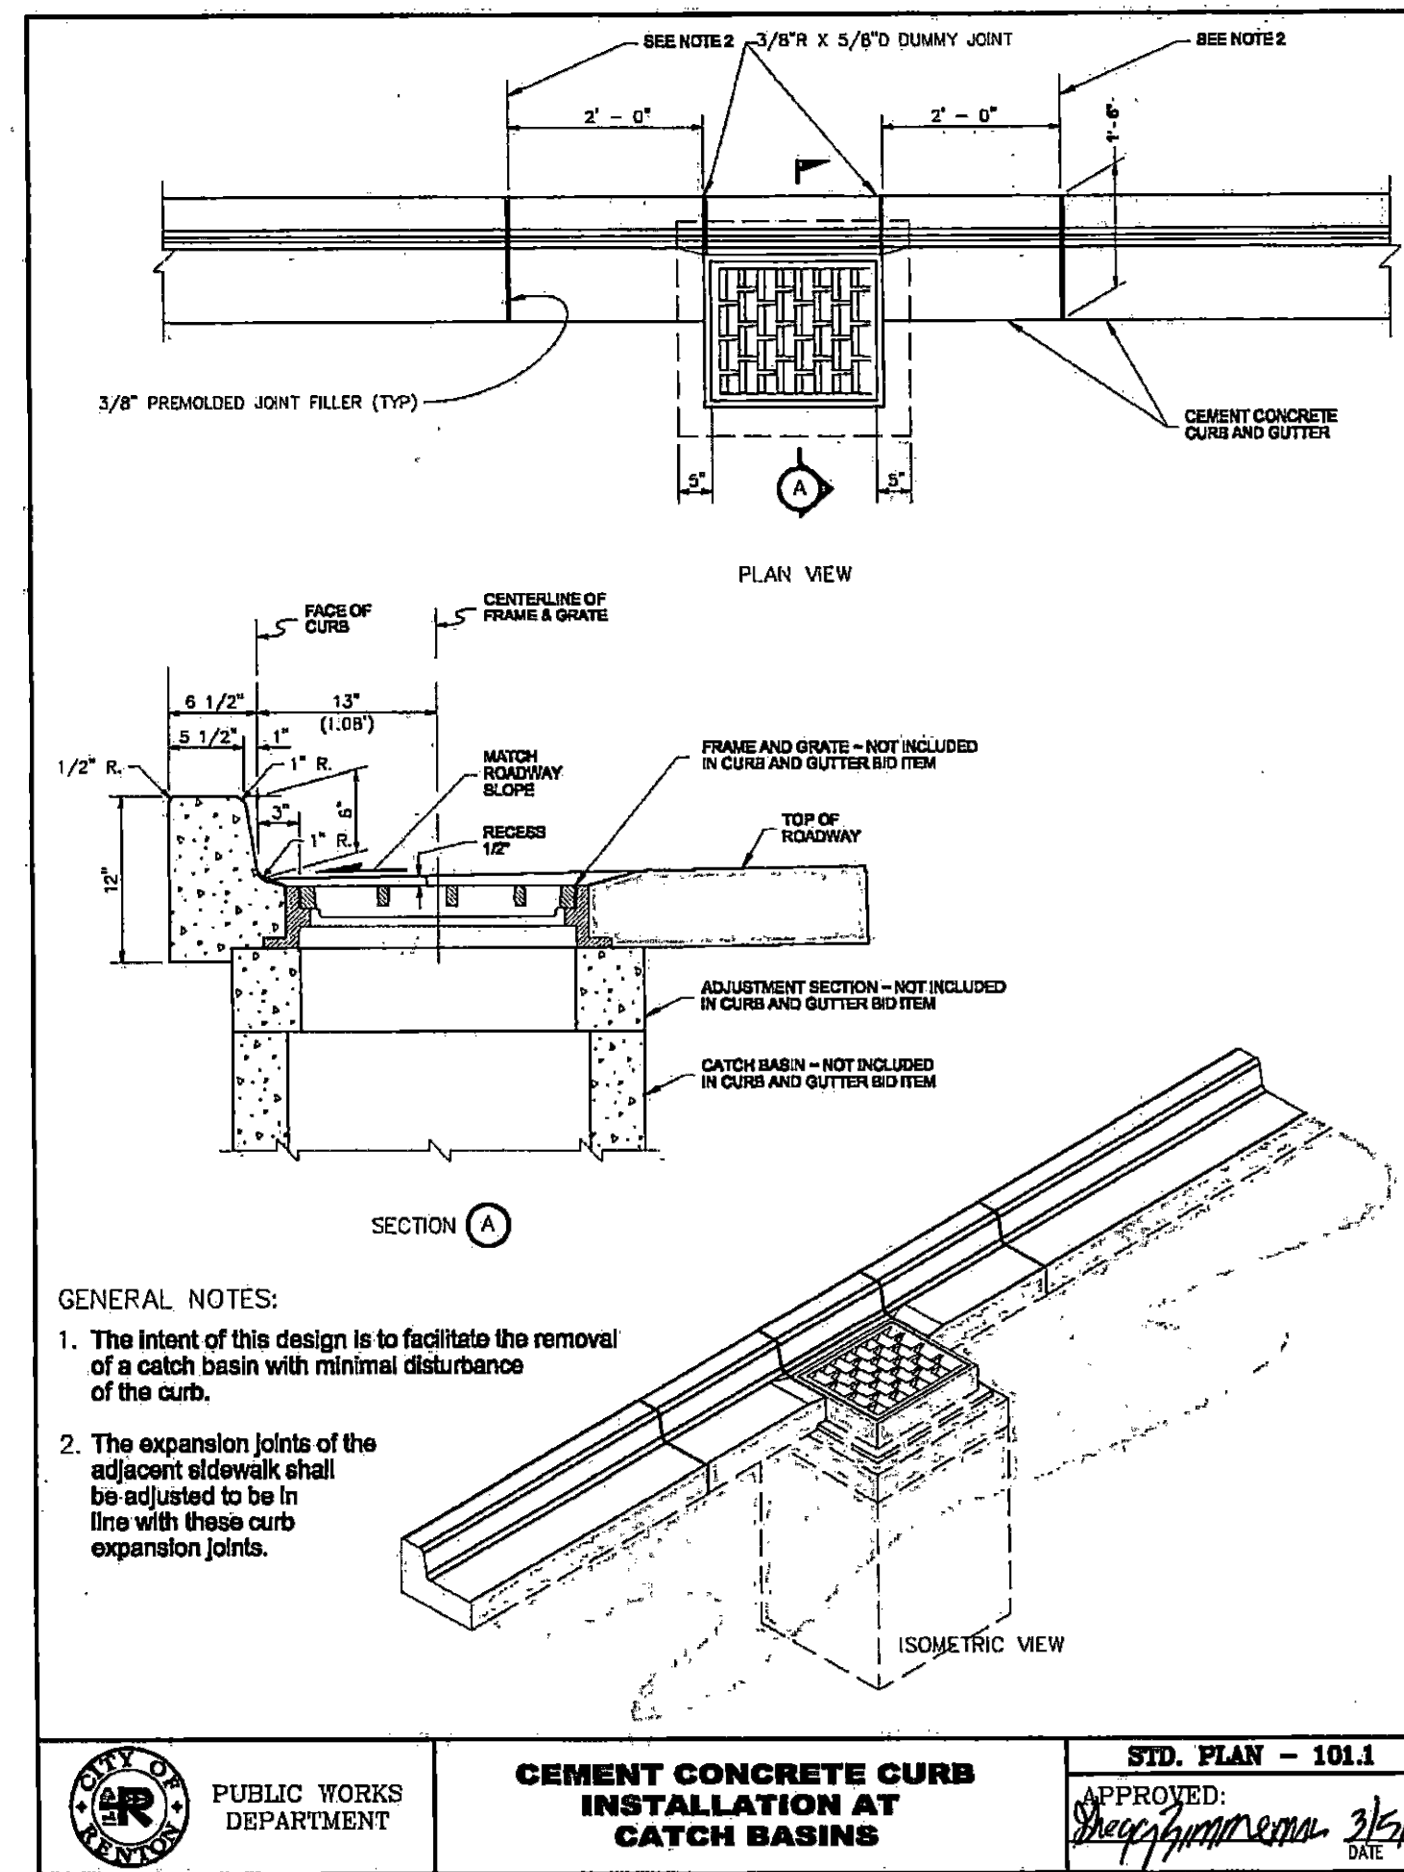


GENERAL NOTES:
 1. The intent of this design is to facilitate the removal of a catch basin with minimal disturbance of the curb.
 2. The expansion joints of the adjacent sidewalk shall be adjusted to be in line with these curb expansion joints.

	PUBLIC WORKS DEPARTMENT	CEMENT CONCRETE CURB INSTALLATION AT CATCH BASINS	STD. PLAN - 101.1 APPROVED: <i>[Signature]</i> DATE
--	-------------------------	--	---

2 CITY OF RENTON STANDARD PLAN 101.1
C10.4 NOT TO SCALE

THIS IS SHARED FOR EXAMPLE ONLY FOR SCREEN WALL MATERIALS AND NOT FOR CONSTRUCTION IN THE CITY OF MARYSVILLE.

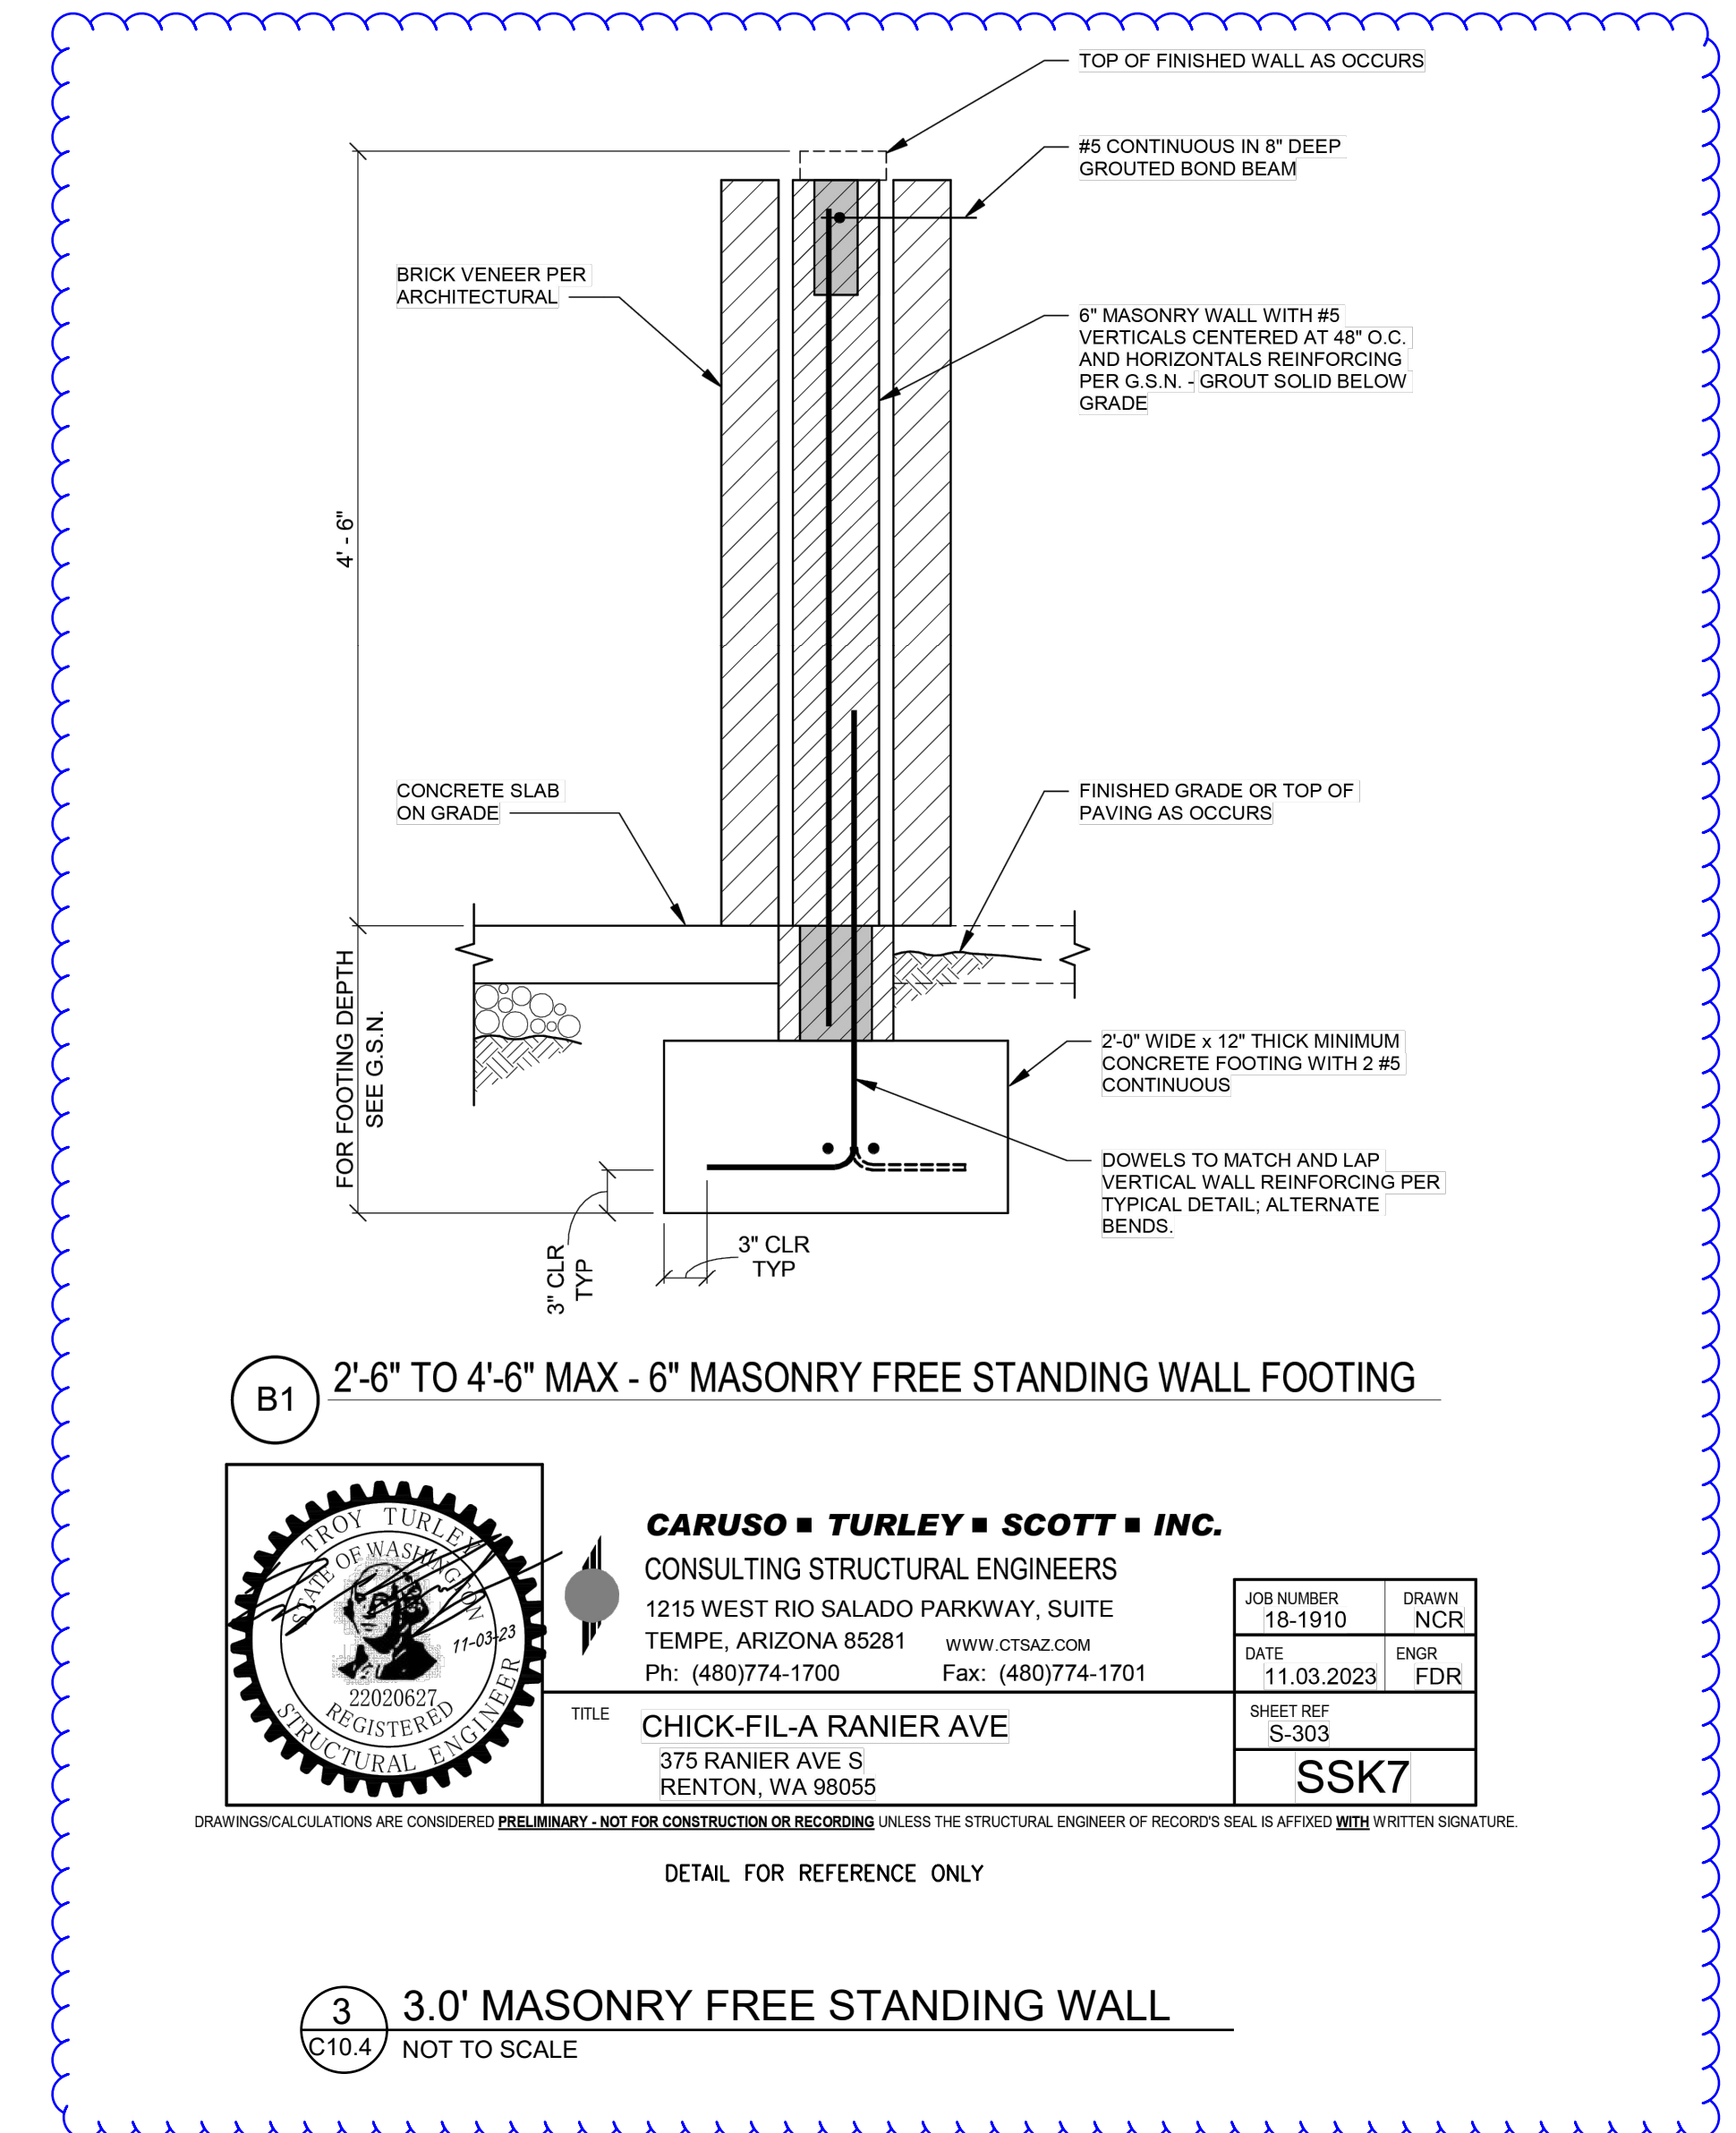

B1 2'-6" TO 4'-6" MAX - 6" MASONRY FREE STANDING WALL FOOTING

	CARUSO ■ TURLEY ■ SCOTT ■ INC. CONSULTING STRUCTURAL ENGINEERS 1215 WEST RIO SALADO PARKWAY, SUITE TEMPE, ARIZONA 85281 Ph: (480)774-1700	JOB NUMBER: 18-1910 DATE: 11.03.2023	DRAWN: NCR ENGR: FDR
	TITLE: CHICK-FIL-A RANIER AVE 375 RANIER AVE S RENTON, WA 98055	SHEET REF: S-303 SSK7	

DRAWINGS/CALCULATIONS ARE CONSIDERED PRELIMINARY - NOT FOR CONSTRUCTION OR RECORDING UNLESS THE STRUCTURAL ENGINEER OF RECORD'S SEAL IS AFFIXED WITH WRITTEN SIGNATURE.

DETAIL FOR REFERENCE ONLY

3 3.0' MASONRY FREE STANDING WALL
C10.4 NOT TO SCALE

Barghausen Consulting Engineers, Inc.
18215 72nd Avenue South
Kent, WA 98032
425.251.6222 barghausen.com

NO.	REVISION	BY	DATE	APPR

SURVEYED: RLH	SCALE: N/A
DESIGNED: ADB	
DRAWN: MMM	
CHECKED: JC	
APPROVED: ADB	

CITY OF RENTON
Planning/Building/Public Works Dept.



IN COMPLIANCE WITH CITY OF RENTON STANDARDS

DATE: 03/29/2023
DRAWING NO: C10.4
SHEET: 19 OF 20

CONSTRUCTION DETAILS
FOR
CHICK-FIL-A RENTON
375 RANIER AVE S RENTON, WA 98055
STORE NO.: 04249

R-425016



Know what's below.
Call before you dig.
Dial 811