



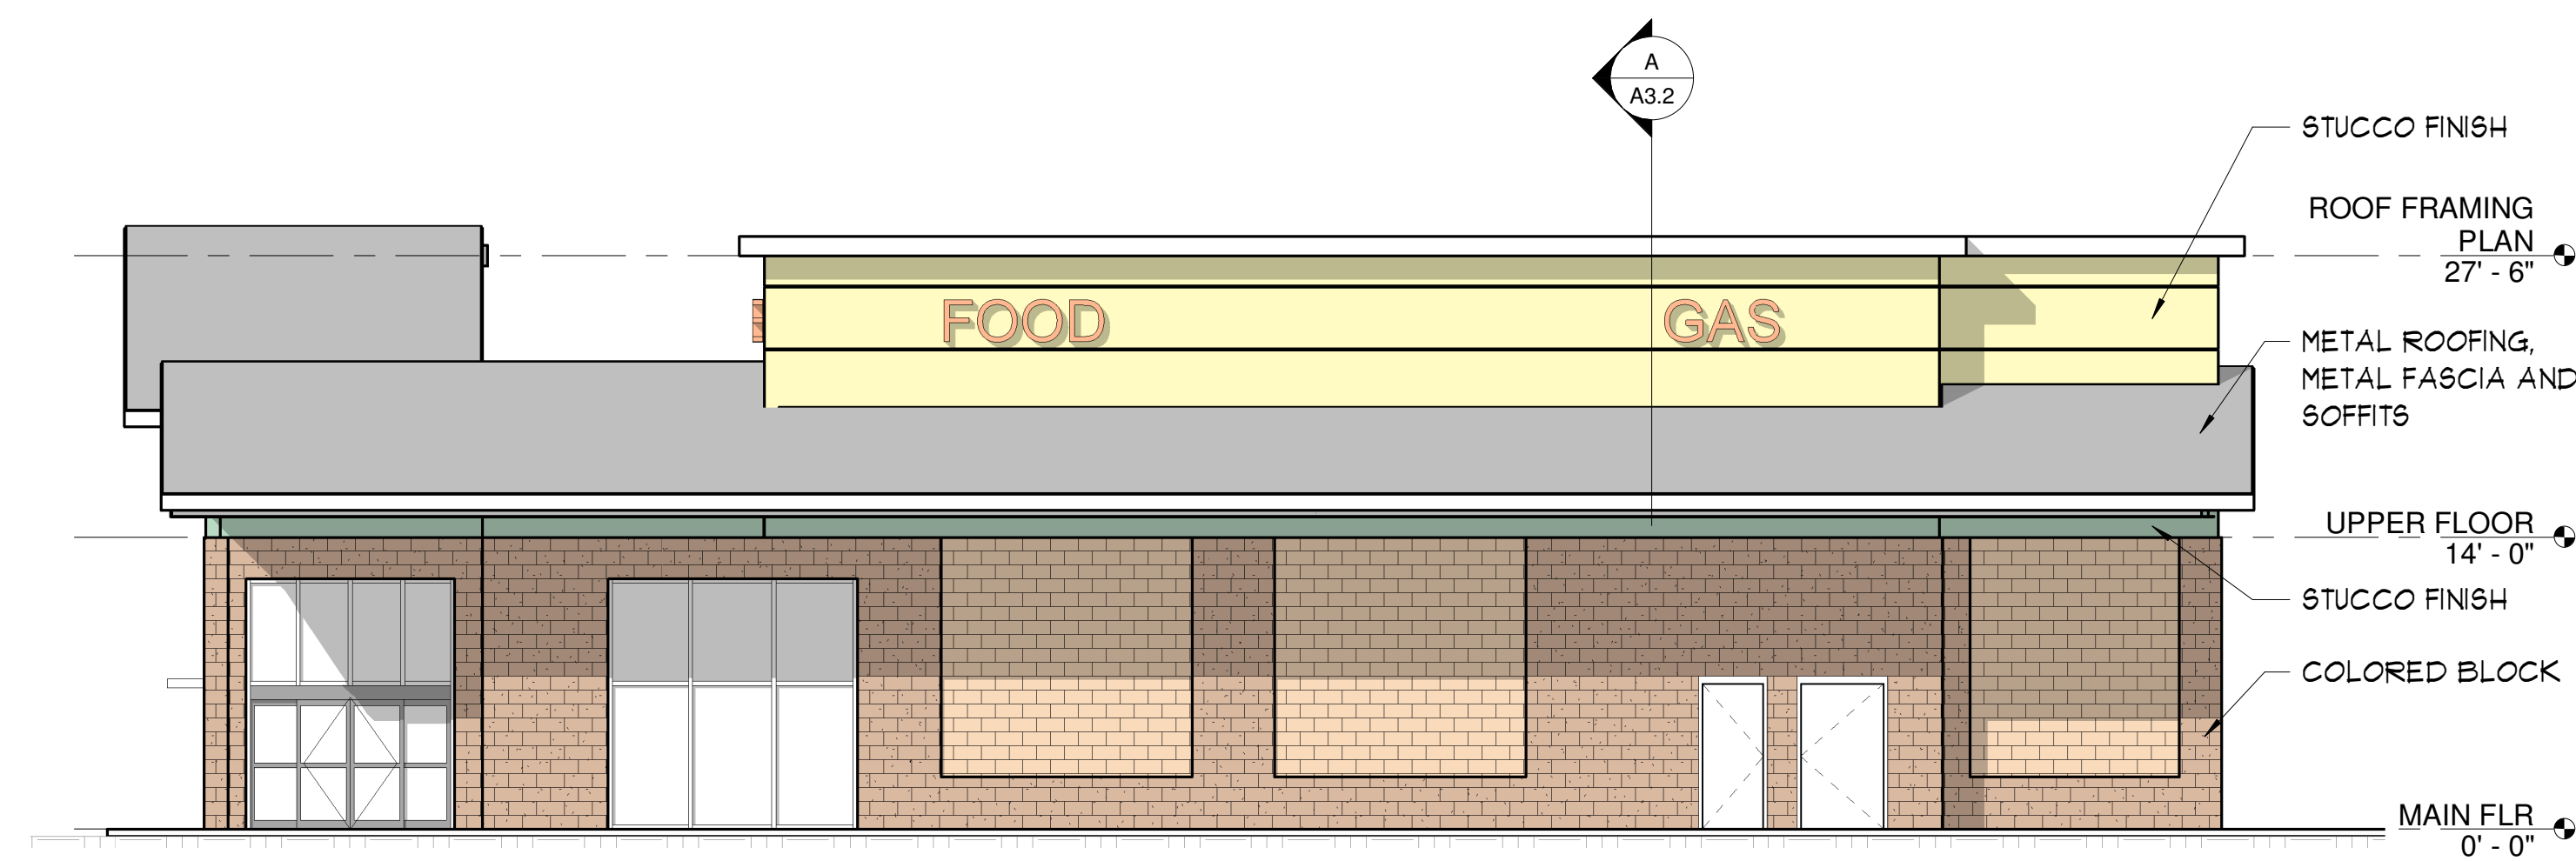


NORTH ELEVATION

1/8" = 1'-0"

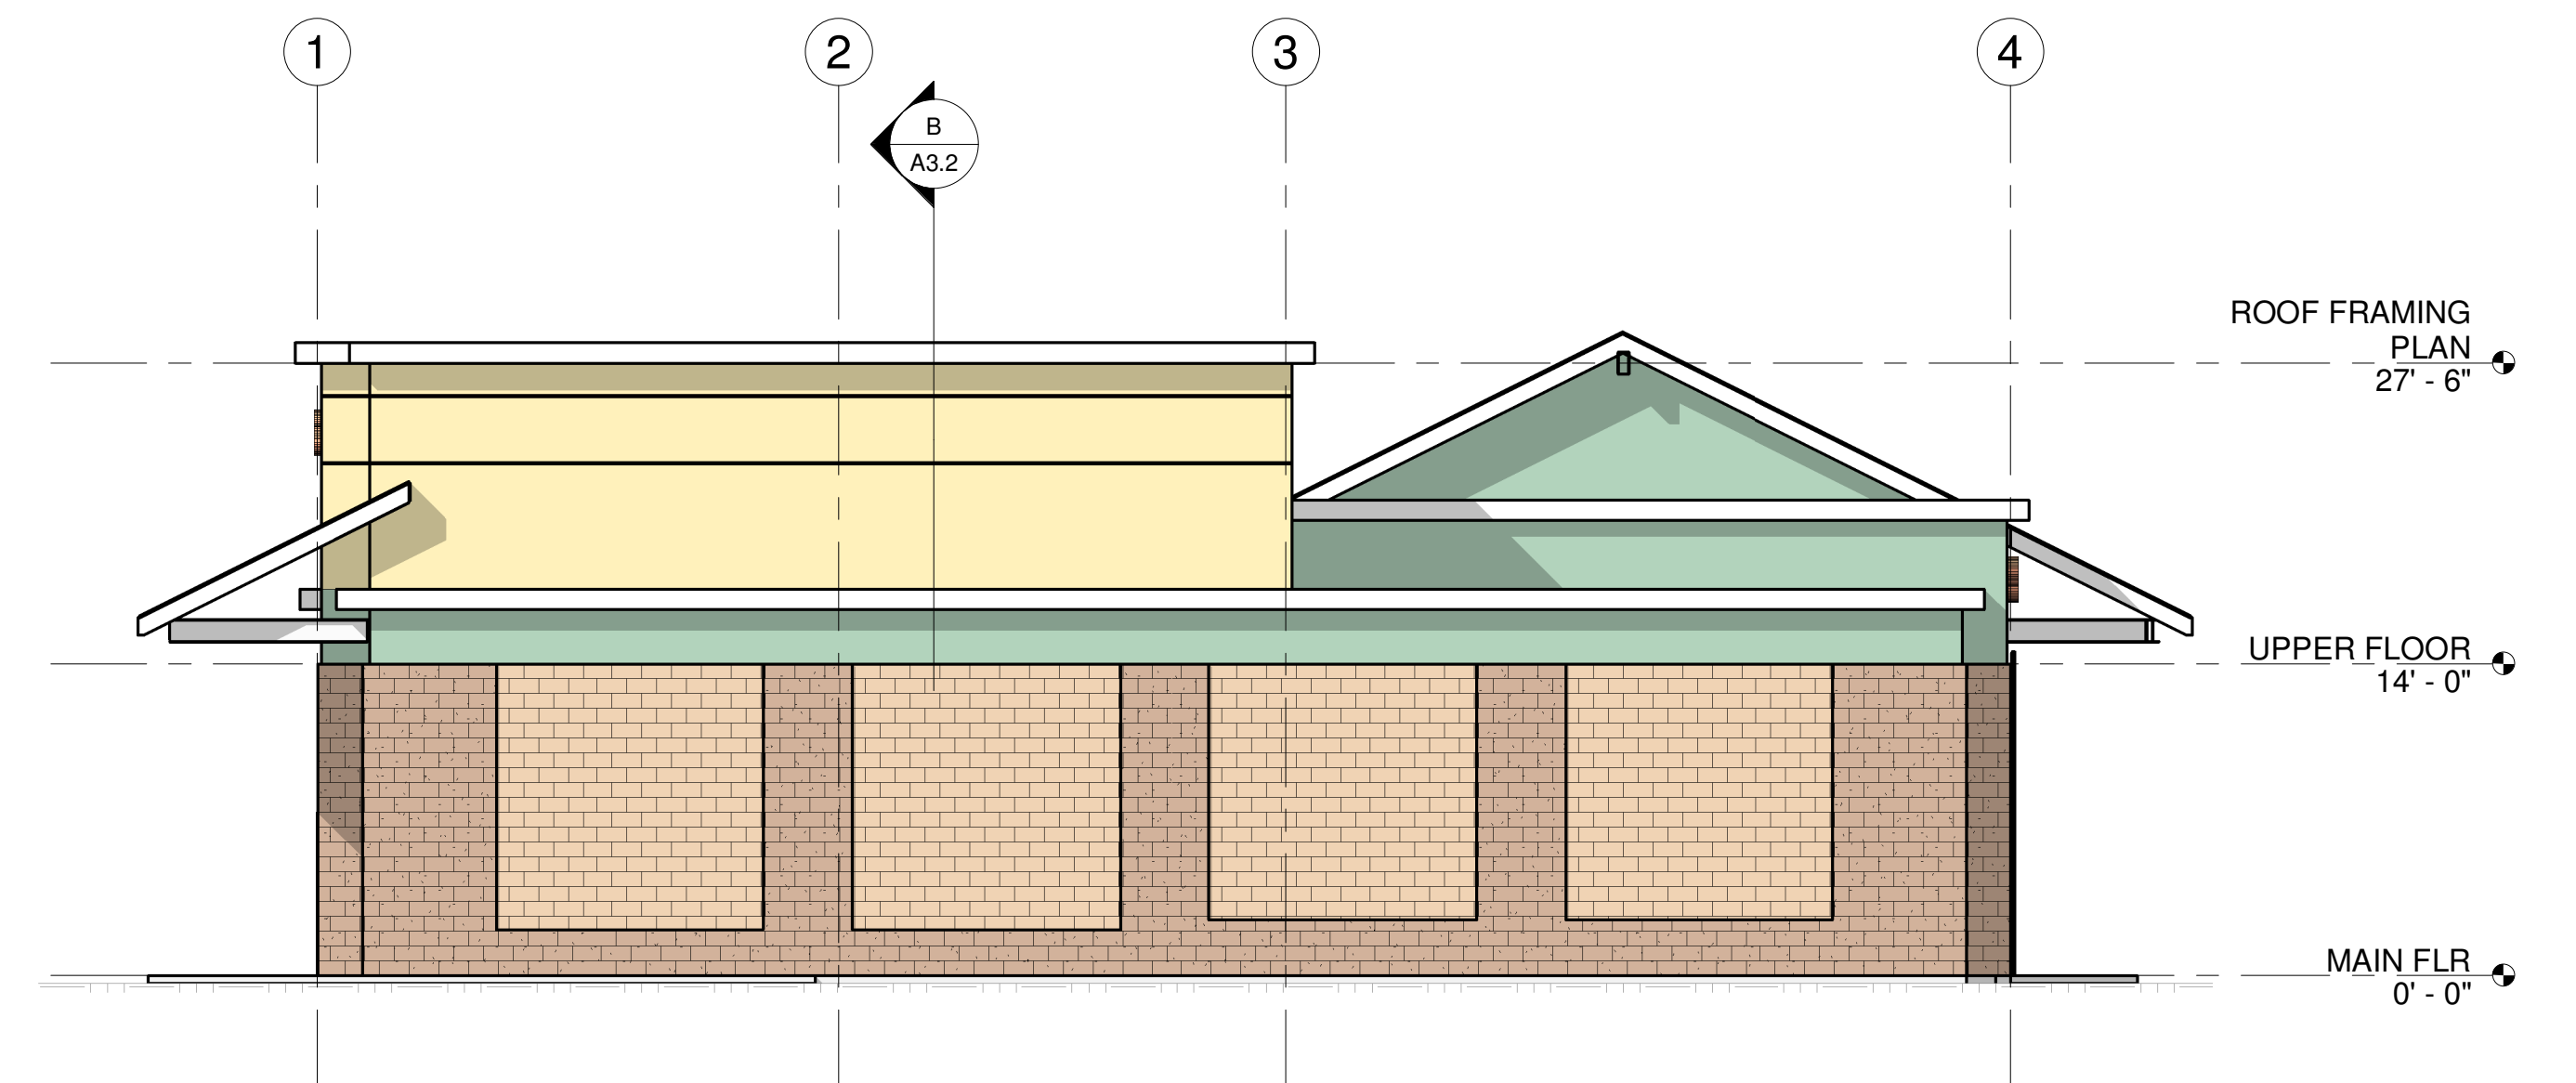


WEST ELEVATION

1/8" = 1'-0"

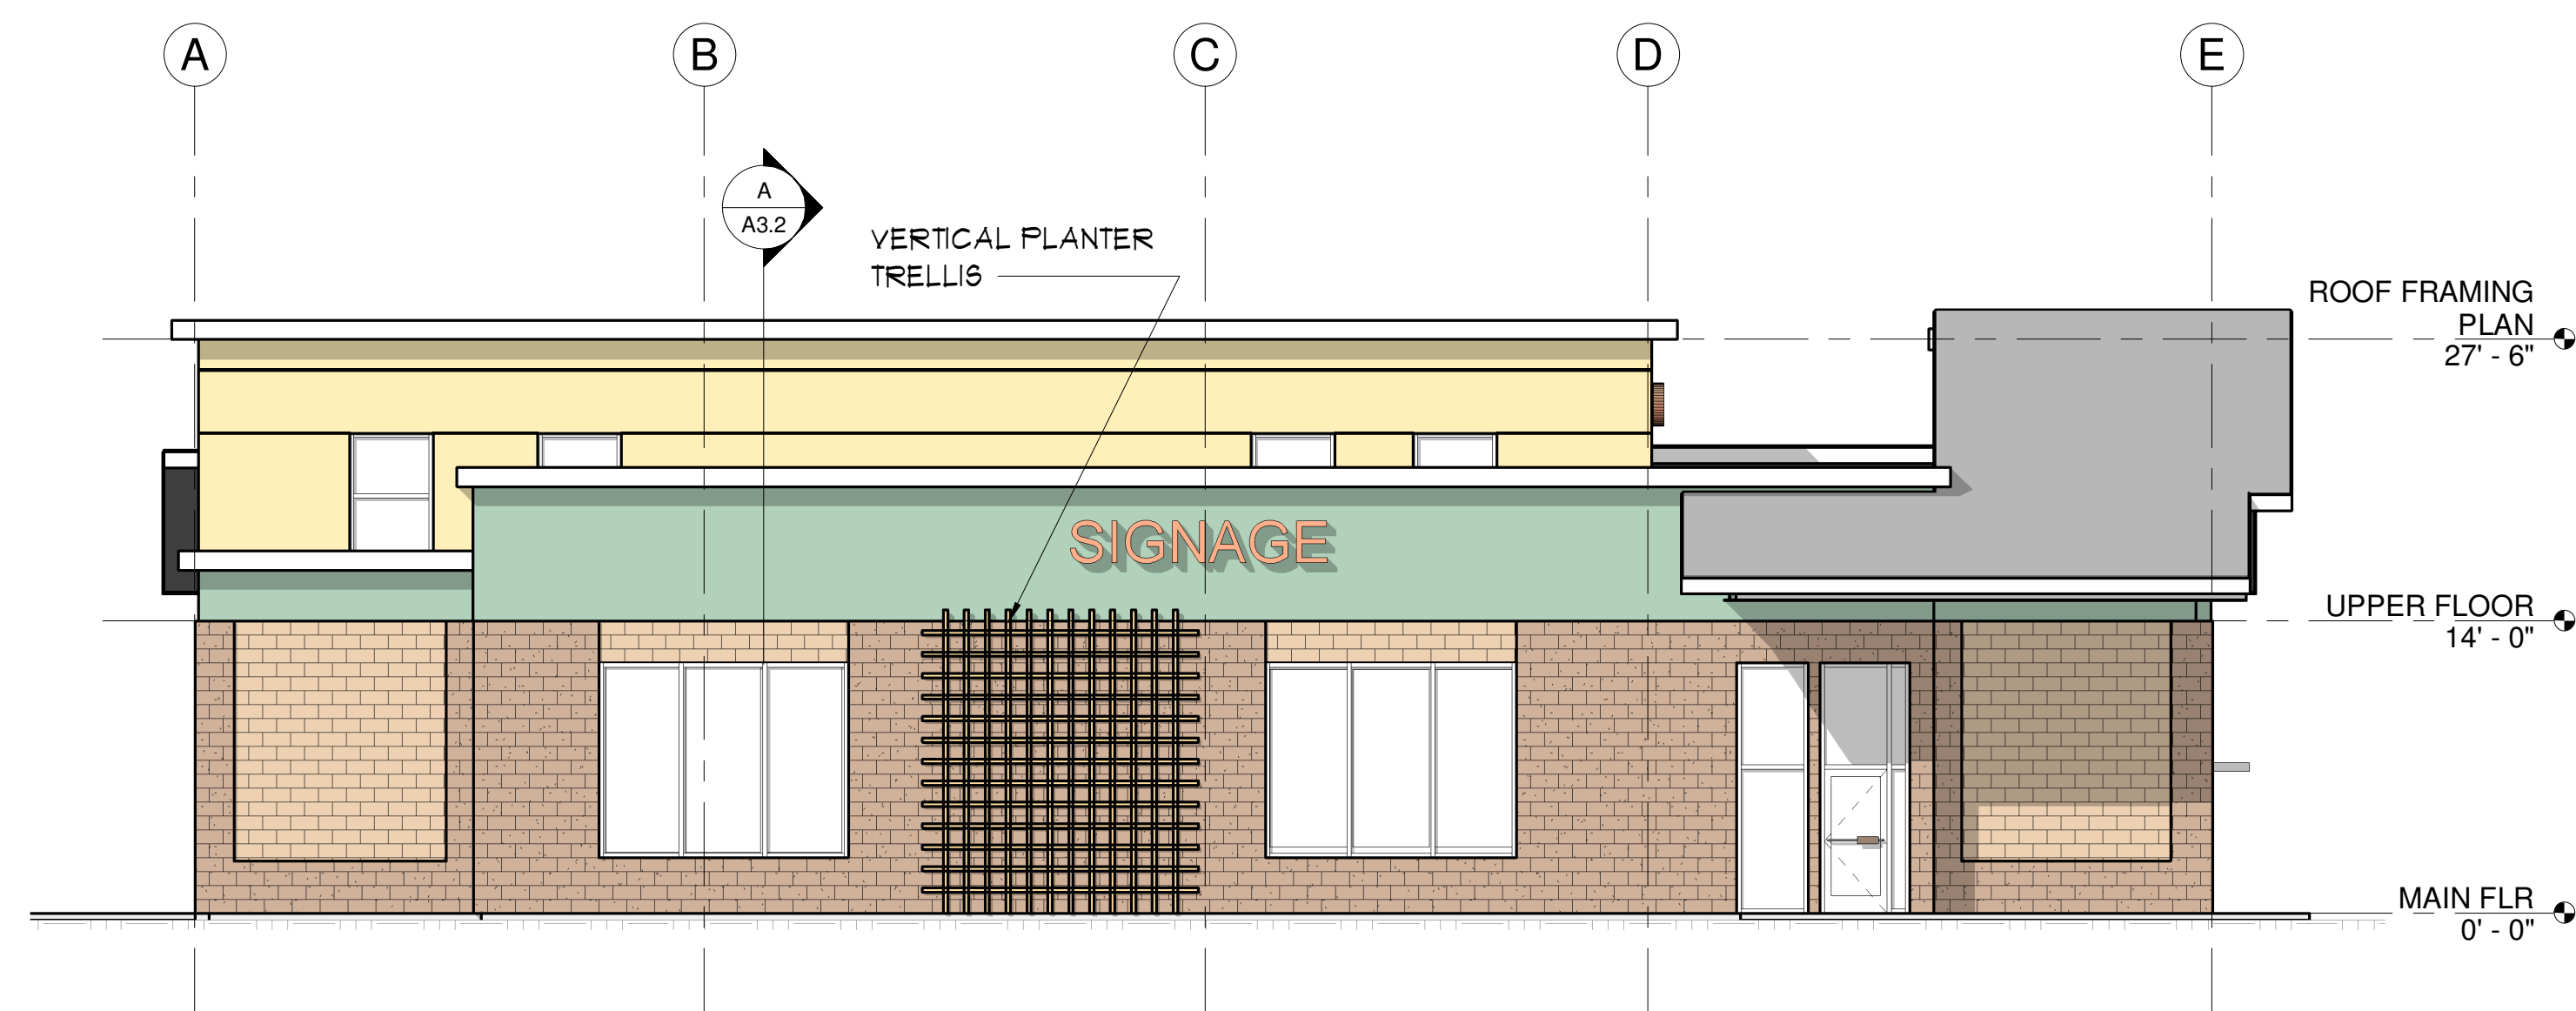

SOUTH ELEVATION

1/8" = 1'-0"

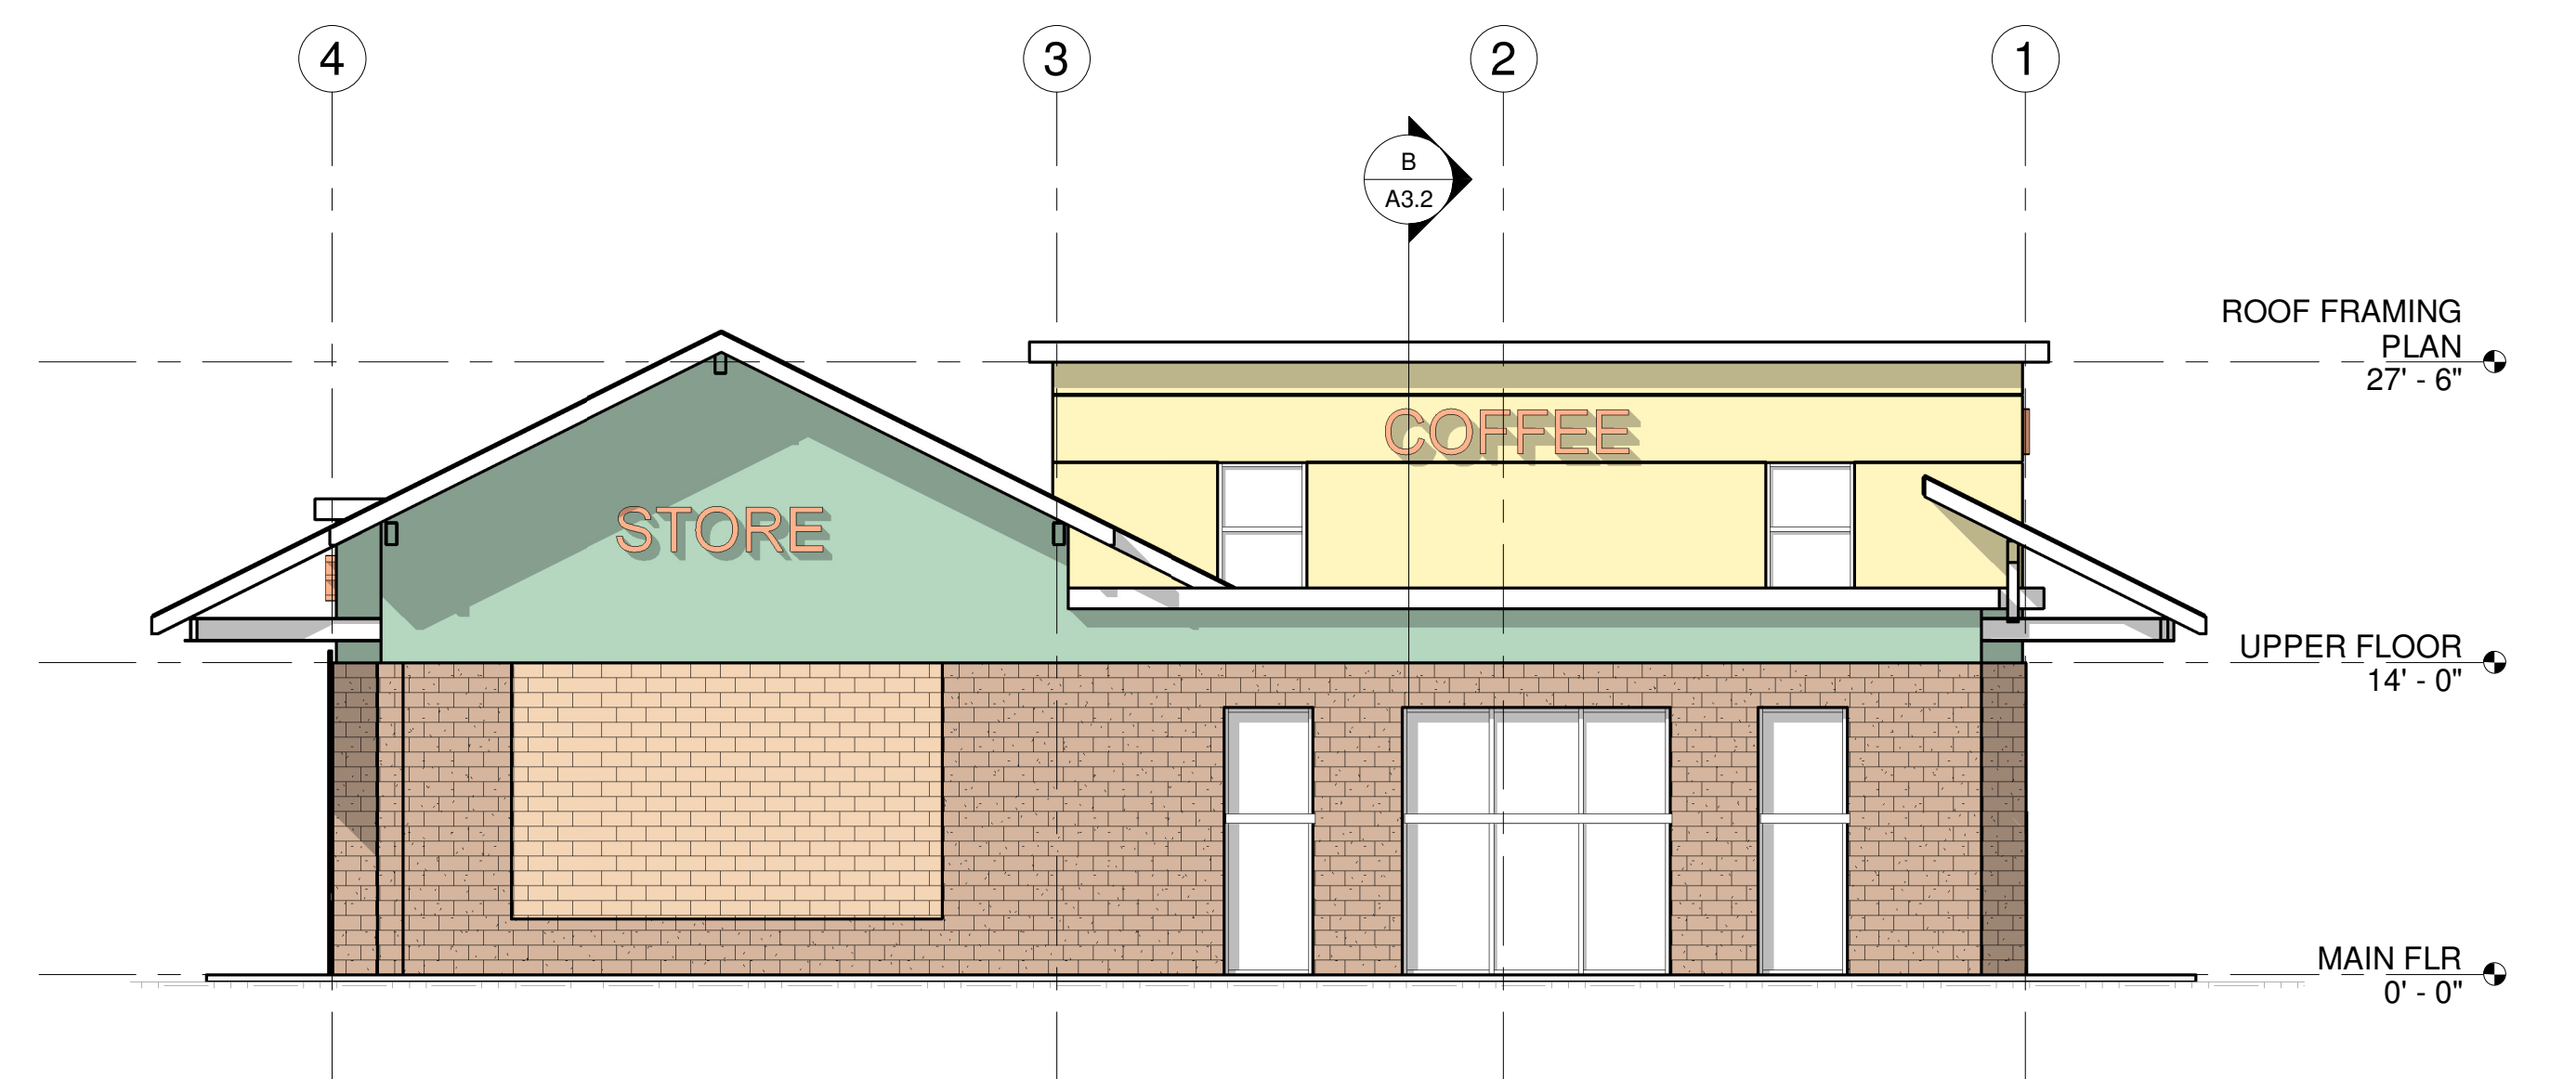

EAST ELEVATION

1/8" = 1'-0"

LOT 2 WHITE BARN

• Project # 22428 •

2022-06-24