




**Chick-fil-A**  
5200 Buffington Road  
Atlanta, Georgia  
30349-2998



Owner / Products & System Design:




**Project Frog, Inc.**  
99 Green Street, 2nd Floor,  
San Francisco, CA 94111  
p 415.814.8500  
f 415.814.8501  
www.projectfrog.com

WA LIC/COA#  
4158  
EXP. 07/31/21

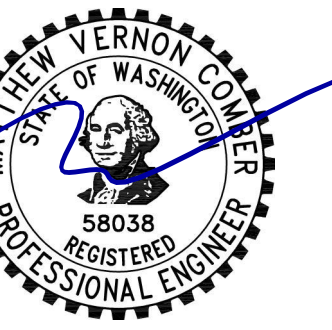

SIGNED 02/11/21 - EXP. 05/28/22

THIS IS SHOWN FOREXAMPLE ONLY FOR THE SCREENWALL MATERIALS AND NOT FOR CONSTRUCTION IN THE CITY OF MARYSVILLE.

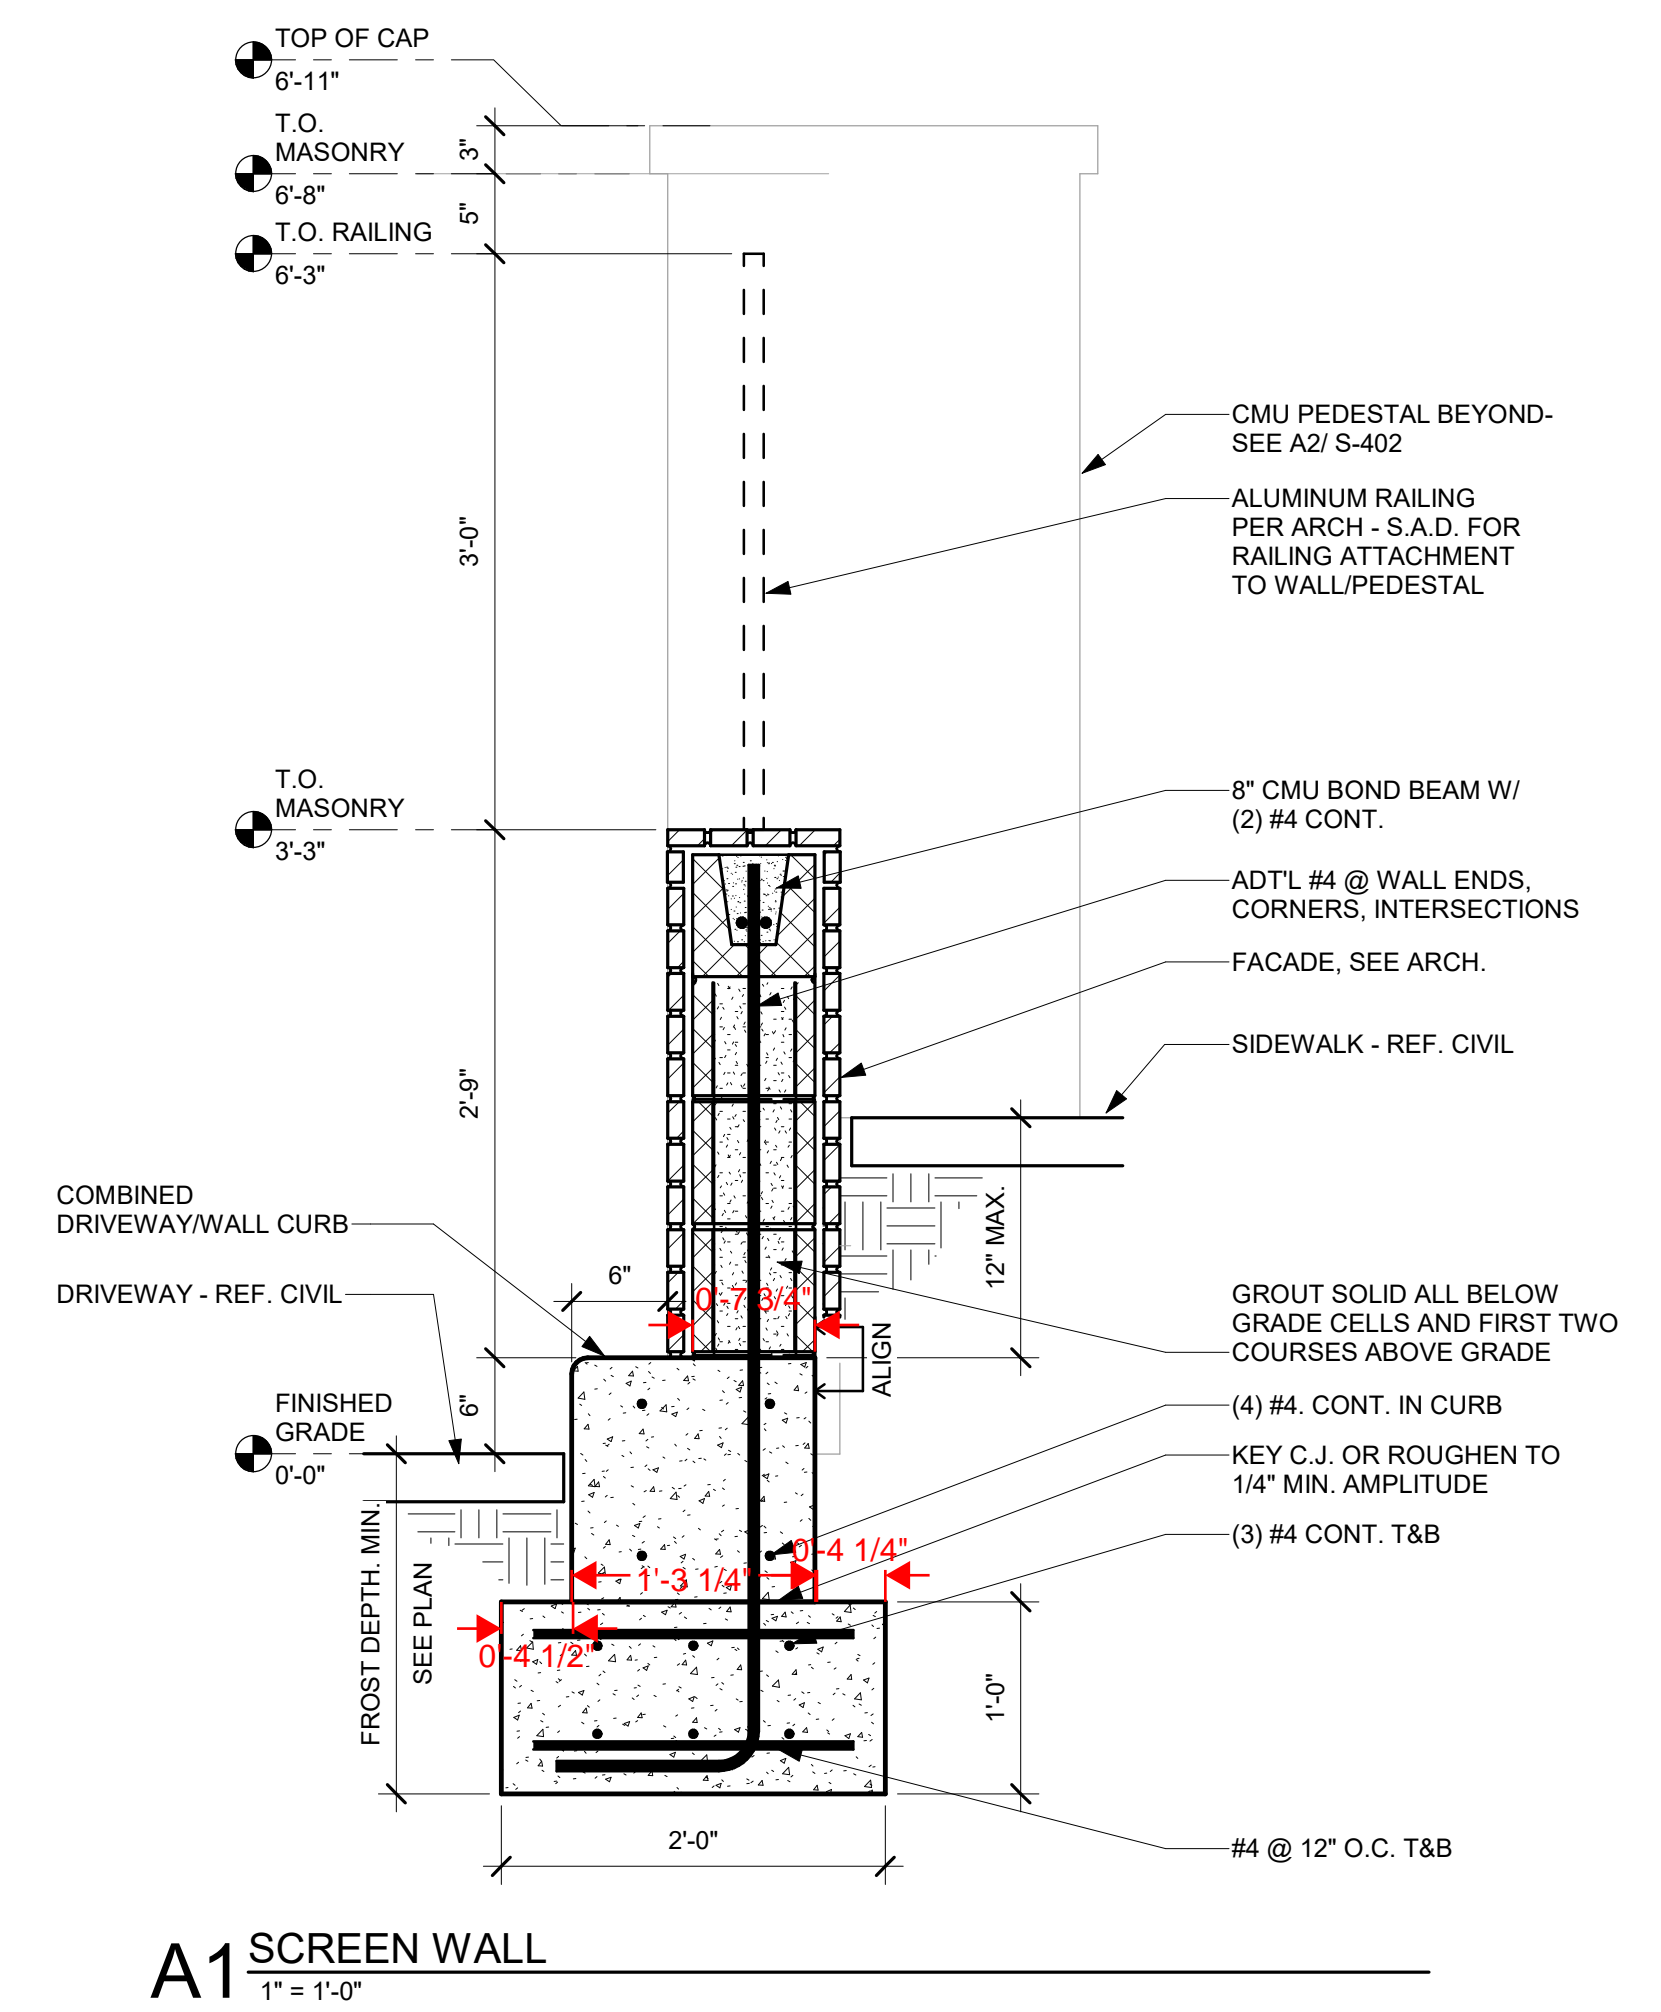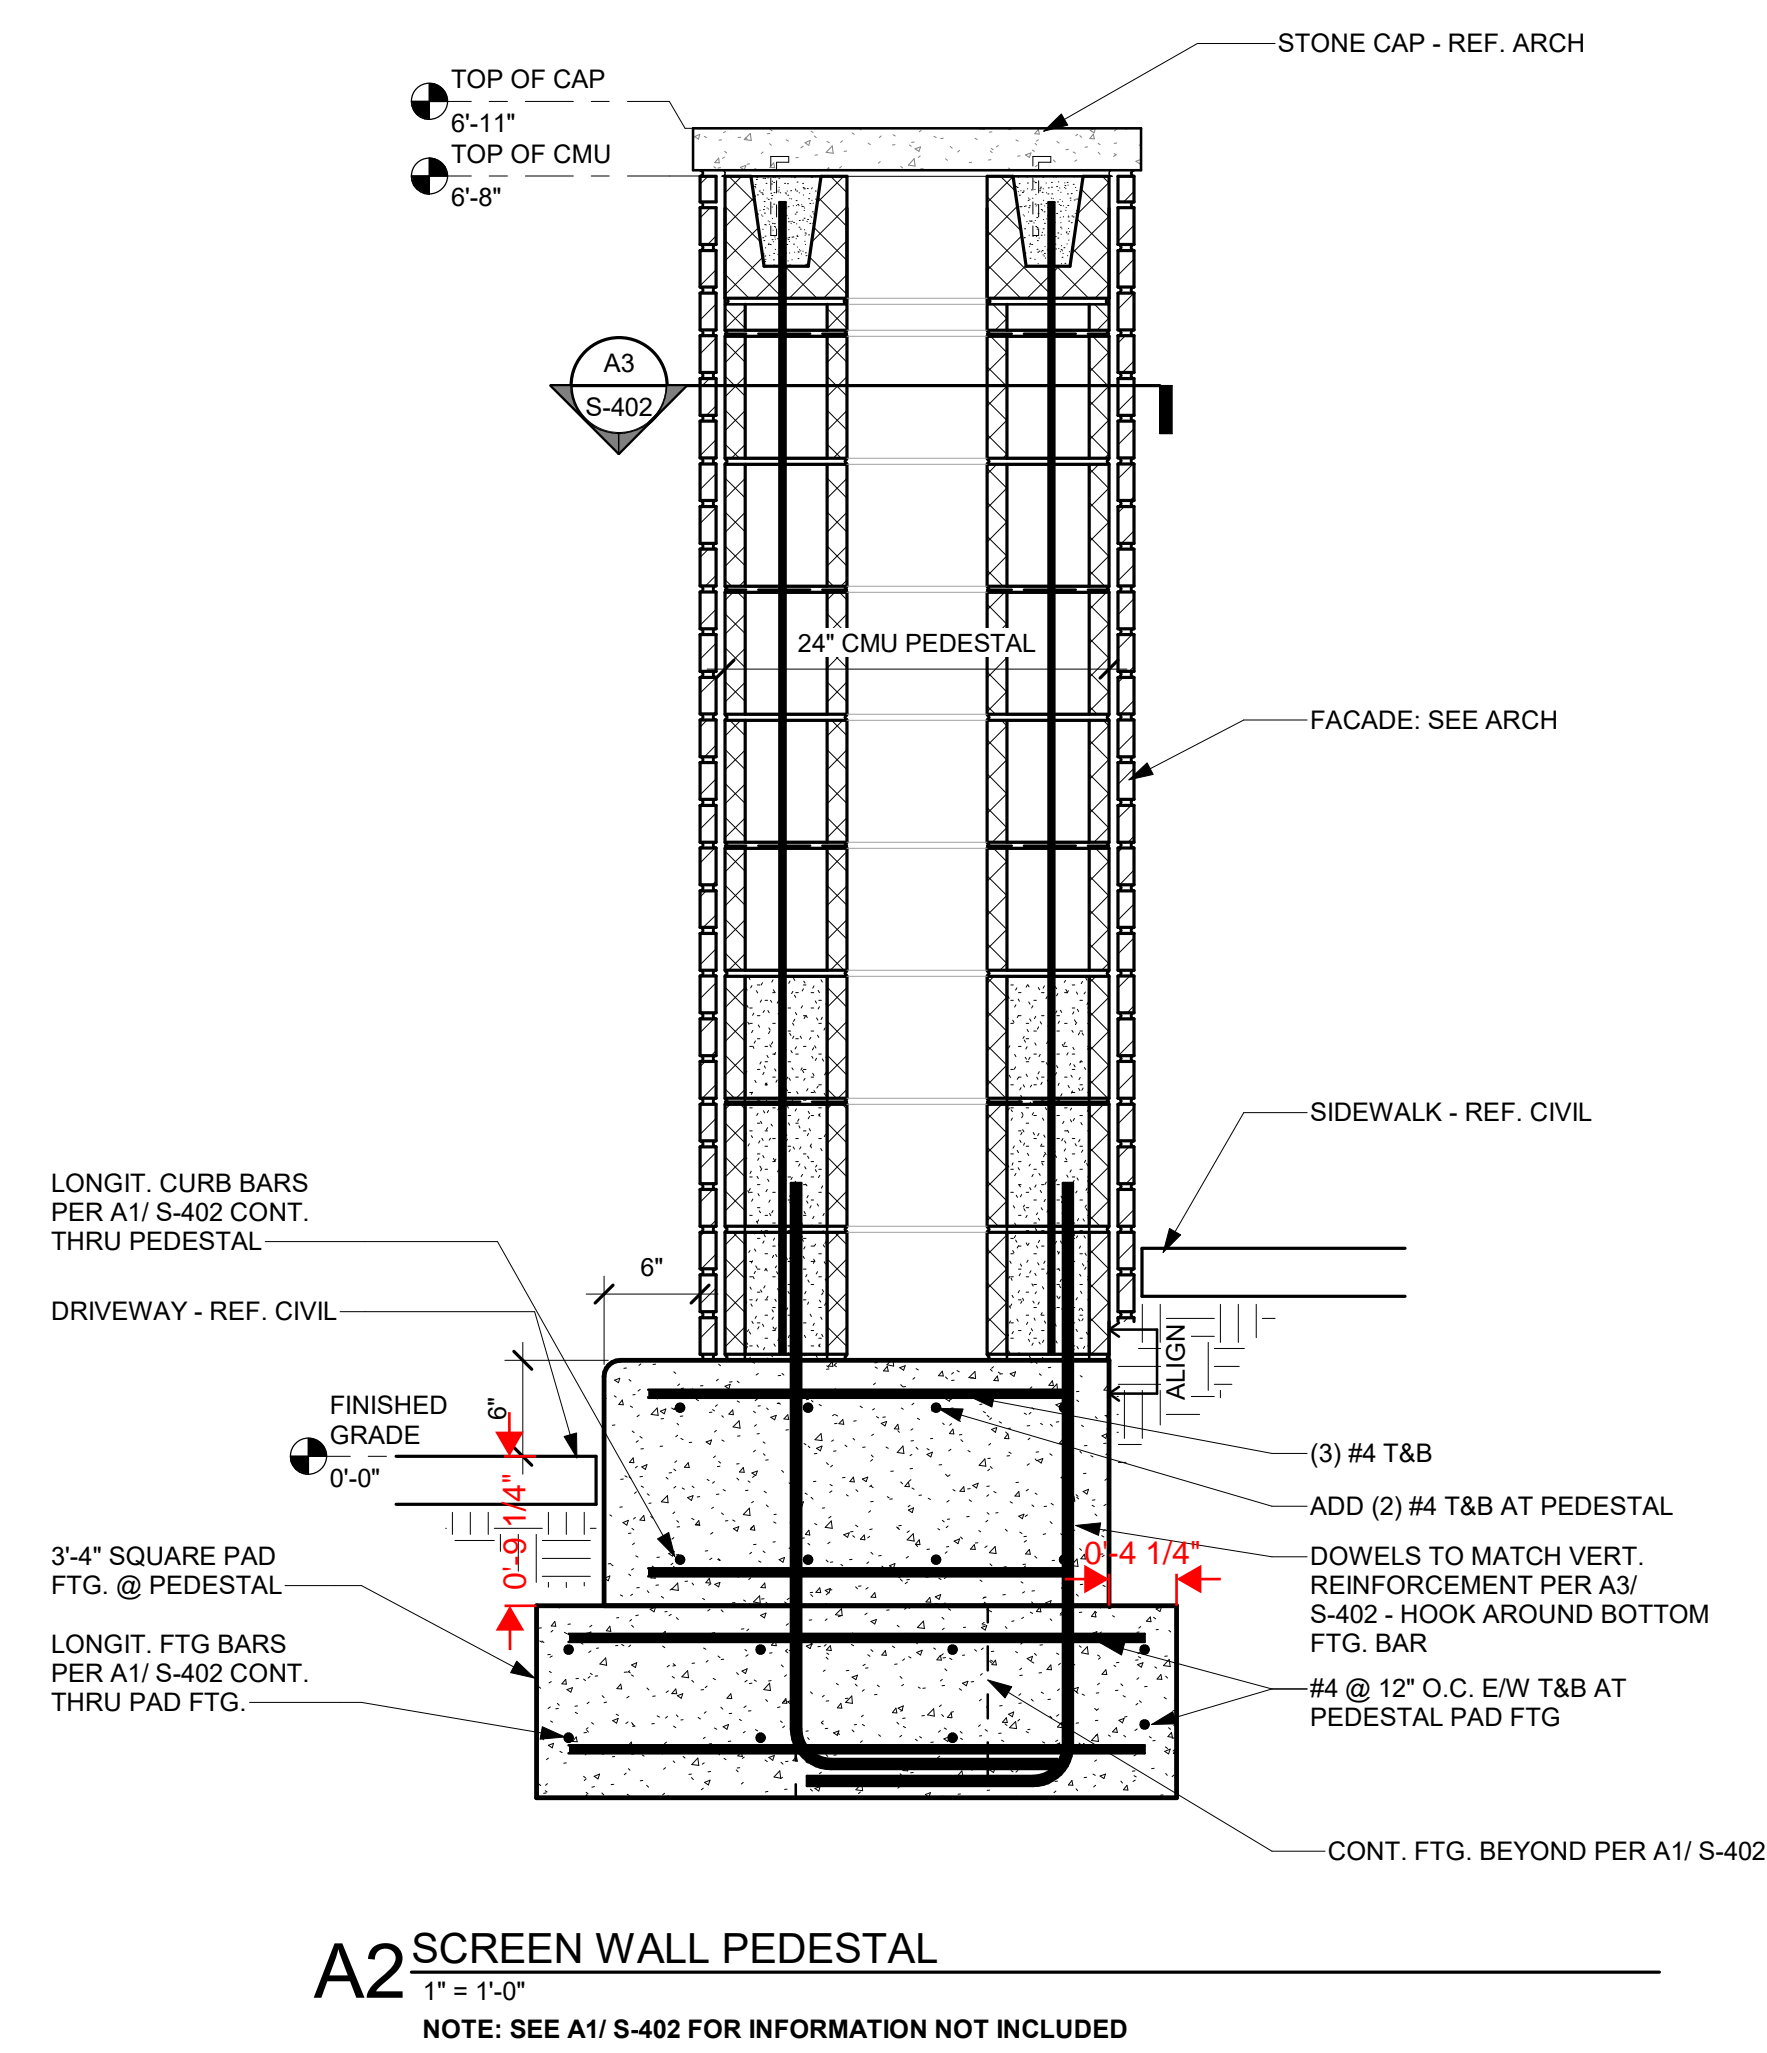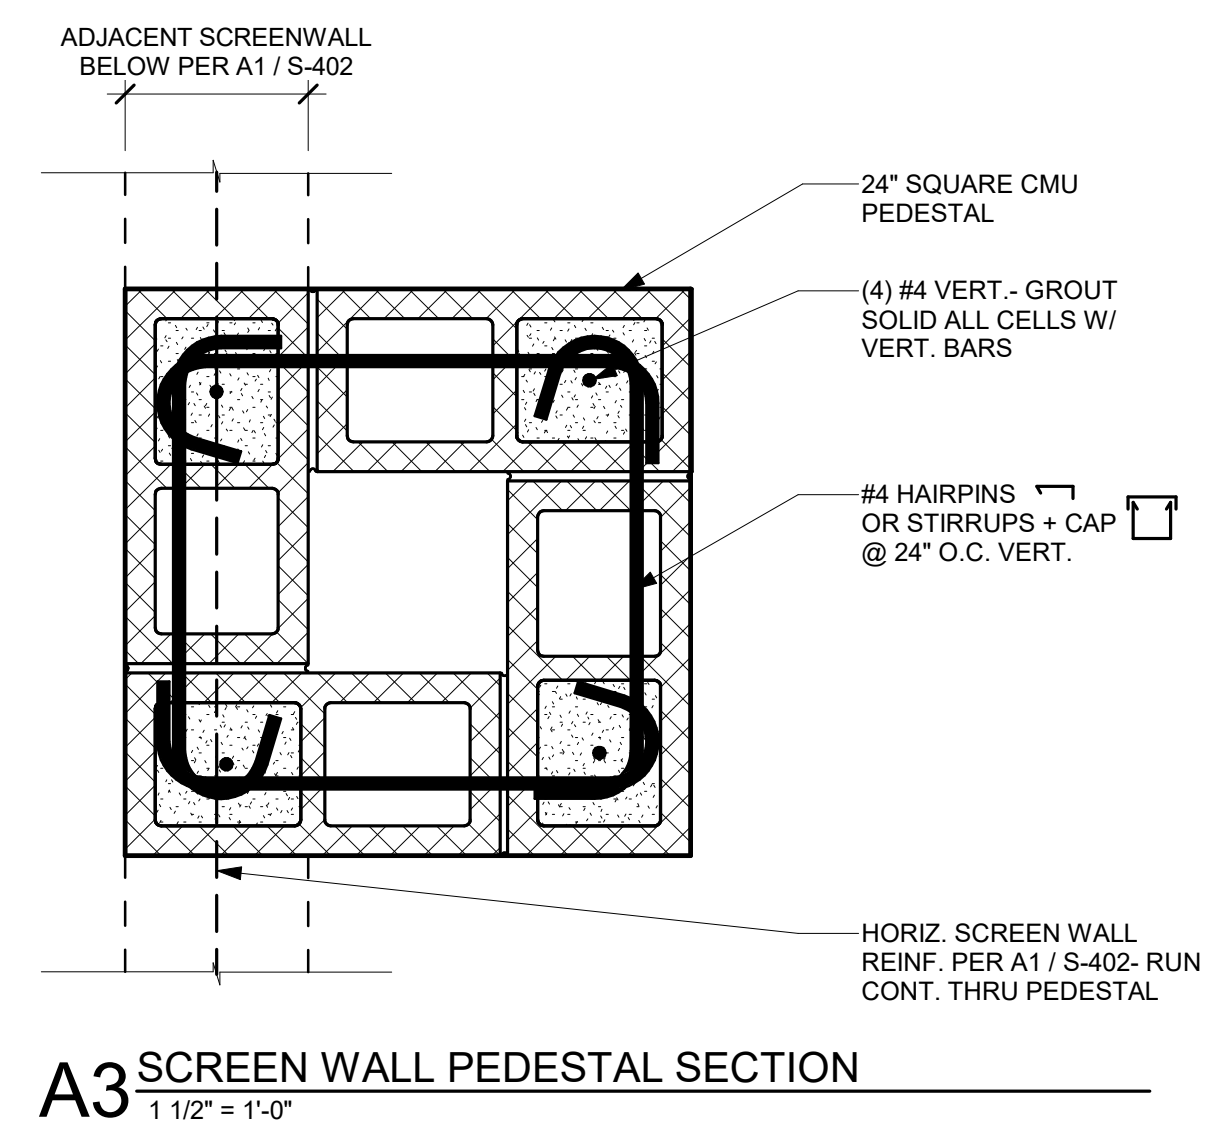

**CHICK-FIL-A**  
Hwy 99 & 196th  
Hwy 99 & 196th  
Lynwood, WA 98036

**FSR#04373**

BUILDING TYPE / SIZE: P13 LE

RELEASE: v2.19.08

**REVISION SCHEDULE**

NO.	DATE	DESCRIPTION
5	12-23-2020	DN #39

SHEET

CONSULTANT PROJECT # 04373

PRINTED FOR FOR PERMIT

DATE 02/05/2021

DRAWN BY Author

Information contained on this drawing and in all digital files produced for above named project may not be reproduced in any manner without express written or verbal consent from authorized project representatives.

SHEET SCREENING WALL DETAILS

SHEET NUMBER

**S-402**