




# Undi Commerce Park – Marysville Washington

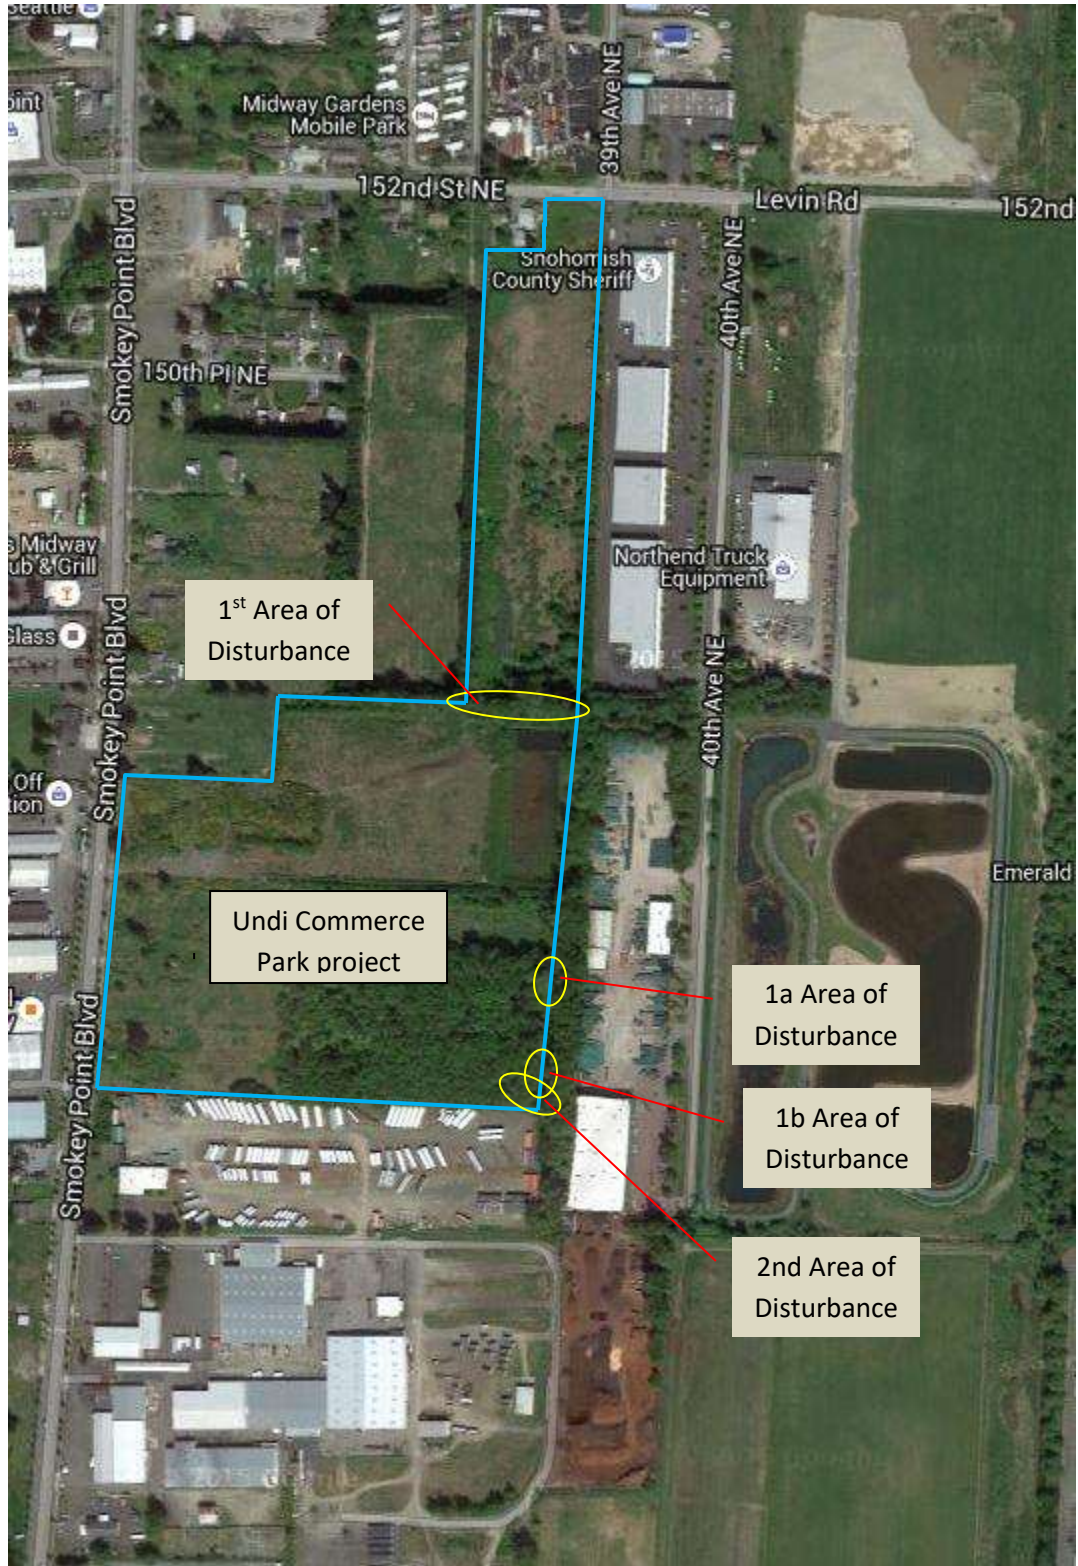

## Marysville Storm Drain System Legend

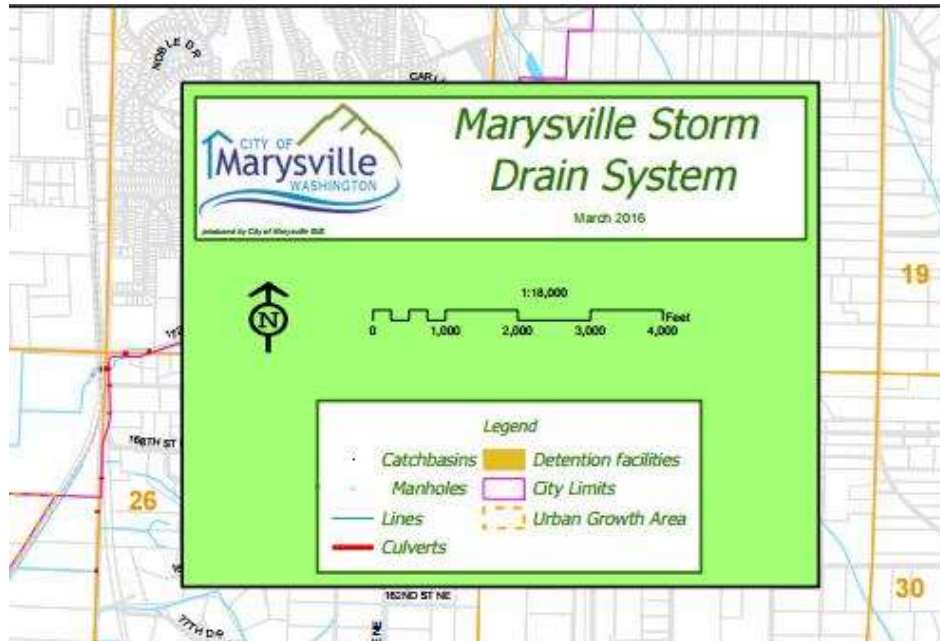

## Marysville Storm Drain Project Area

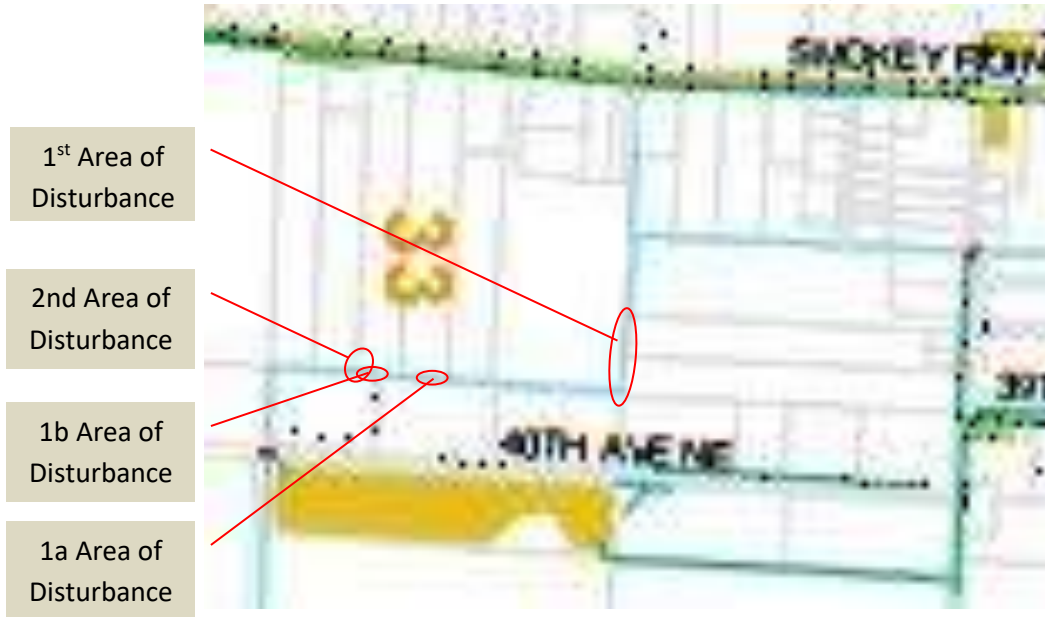

## Marysville Watershed Stream Notes



*Type S Stream. Those streams, within their ordinary high water mark, as inventoried as shorelines of the state.*

*Type F Stream. Those stream segments within the ordinary high water mark that are not Type S streams, and which are demonstrated or provisionally presumed to be used by salmonid fish.*

*Type Np Stream. Those stream segments within the ordinary high water mark that are perennial and are not Type S or Type F streams.*


*Type Ns Stream. Those stream segments within the ordinary high water mark that are not Type S, Type F, or Type Np streams. These include seasonal streams in which surface flow is not present for at least some portion of a year of normal rainfall that are not located downstream from any Type Np stream segment.*


## Marysville Watershed Stream Legend



<b>Basins (Sno. Co. DNR)</b>	<b>Marysville Stream Classifications</b>
Allen Cr.	S
Ebey Slough	F
West Fork Quilceda Cr.	NP
Edgecomb Cr.	NS
Middle Fork Quilceda Cr.	Unknown or outside study area
Quilceda Cr.	Not regulated
Sunnyside Cr.	Urban growth area



## Marysville Watershed Stream Project Area

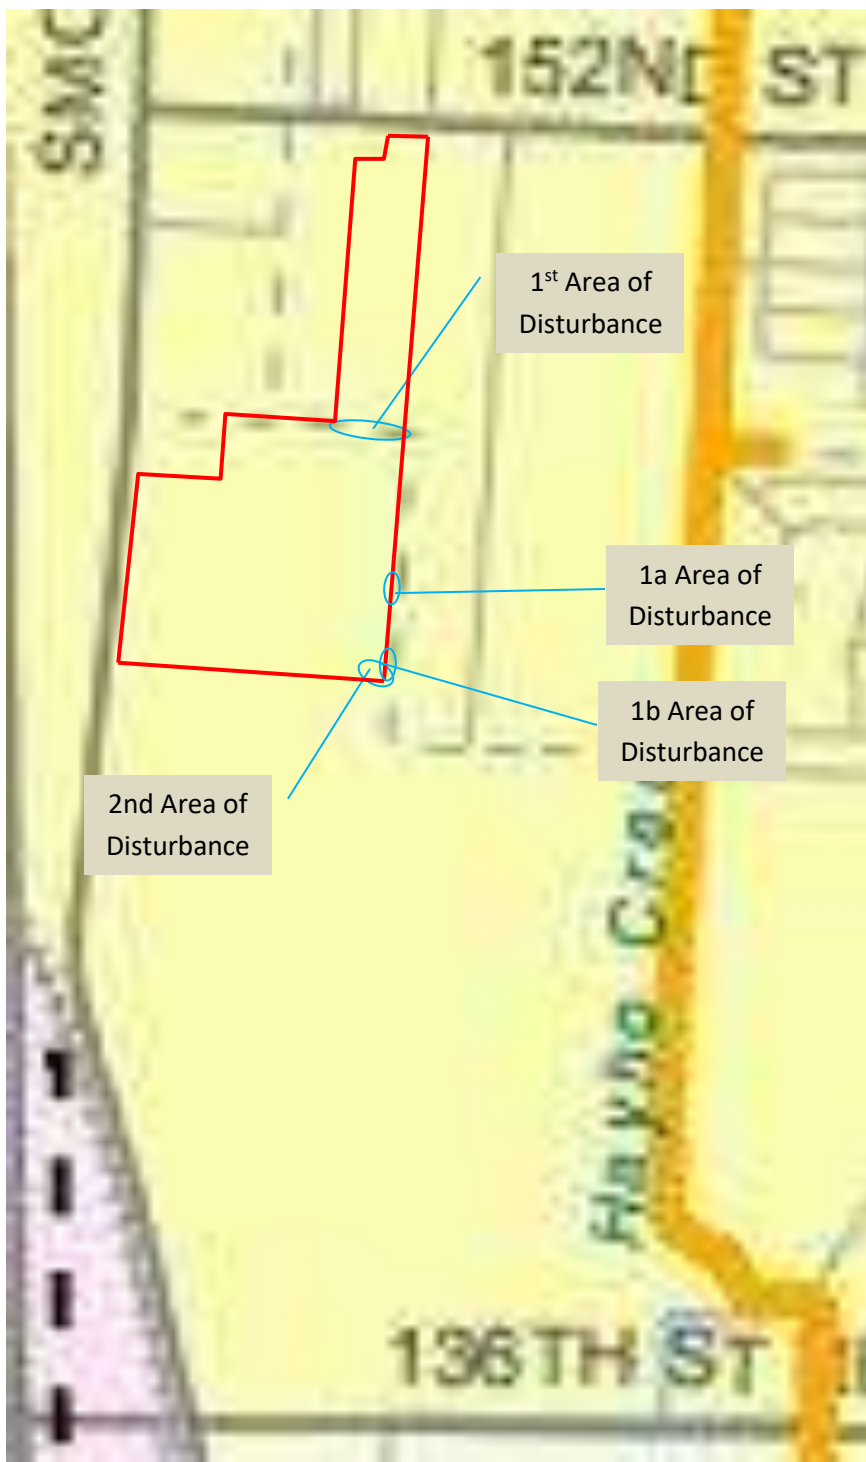

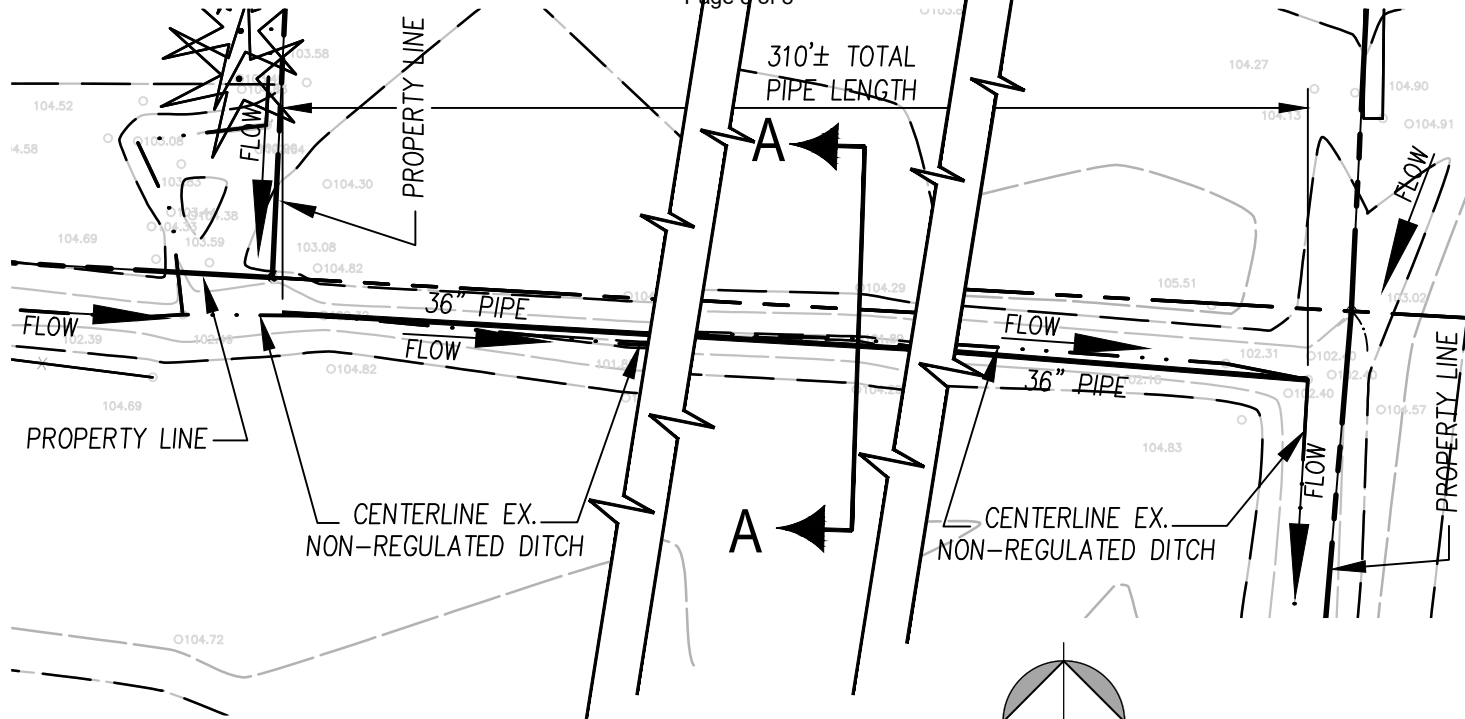

# PLAN VIEW

SCALE: 1" = 20' HORIZ.

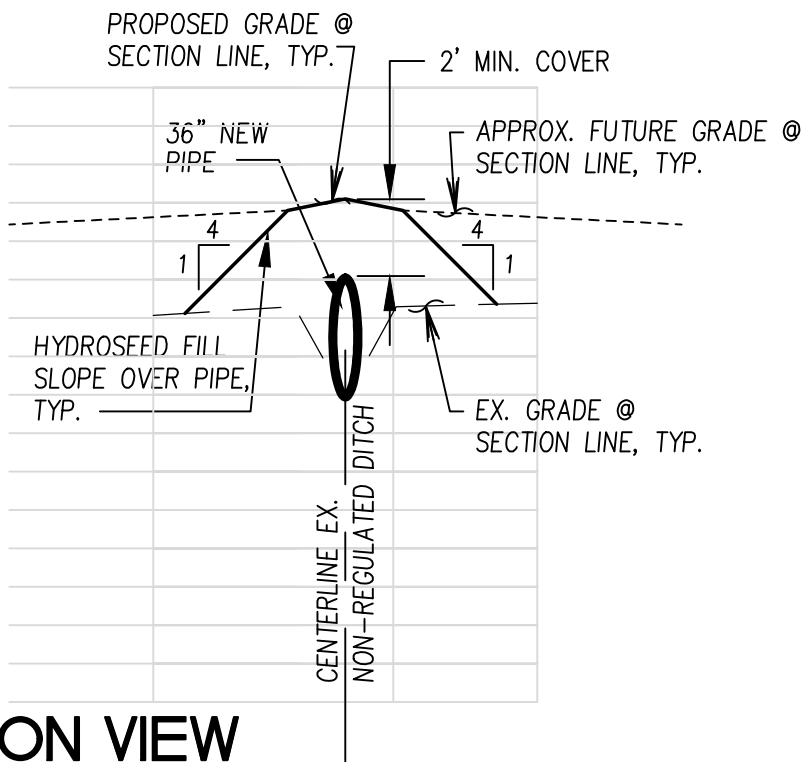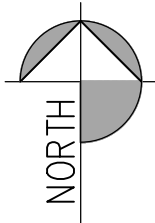

# SECTION VIEW

SCALE: 1" = 20' HORIZ.


1" = 5' VERT.



950 Pacific Avenue, Suite 450  
 Tacoma, WA 98402  
 253-572-4903


### Undi Commerce Park

Designed By: JRE	Sheet Title: 1st Area of Disturbance		
Drawn By: JRE	Job No.: 13-007	Ref. No.:	
Checked By: PBM	Scale: 1"=20'	Date: 05/23/16	

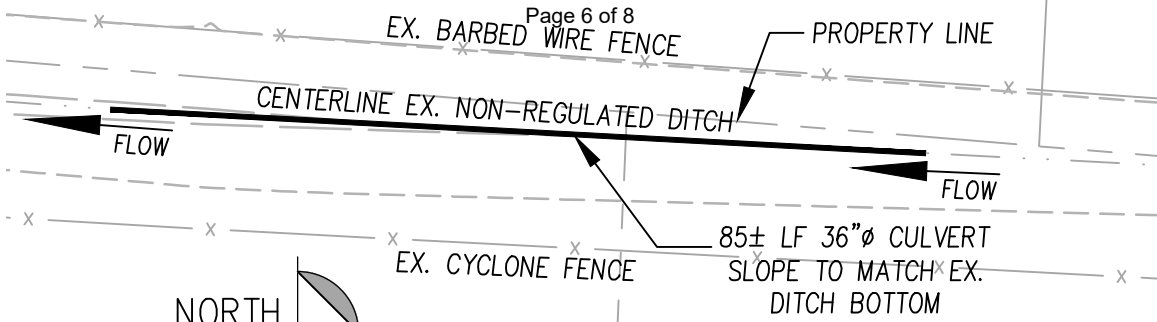


# PLAN VIEW

SCALE: 1" = 20' HORIZ.

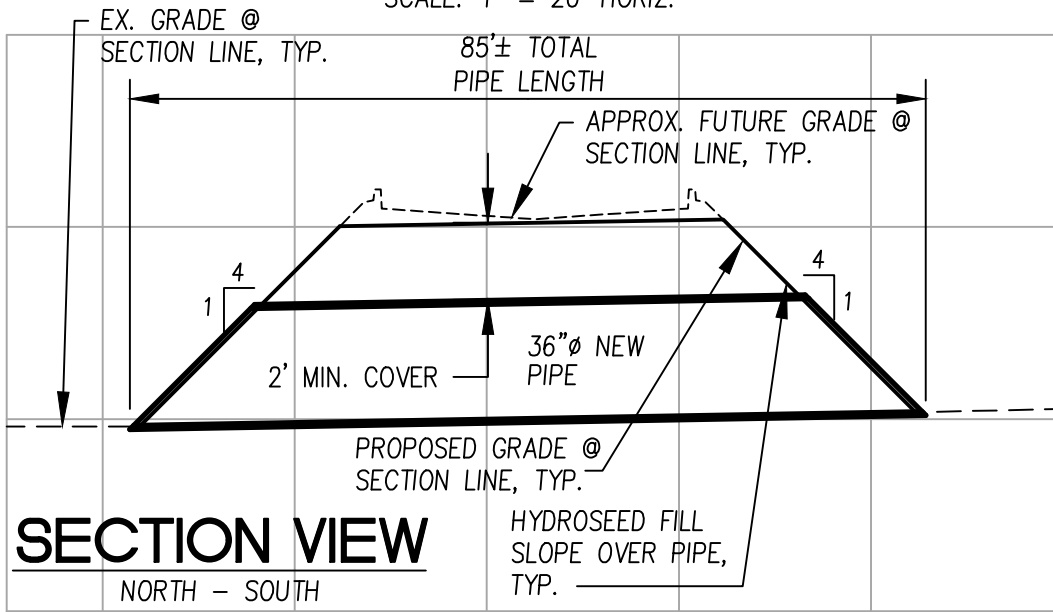

# SECTION VIEW

NORTH - SOUTH  
SCALE: 1" = 20' HORIZ.  
1" = 5' VERT.

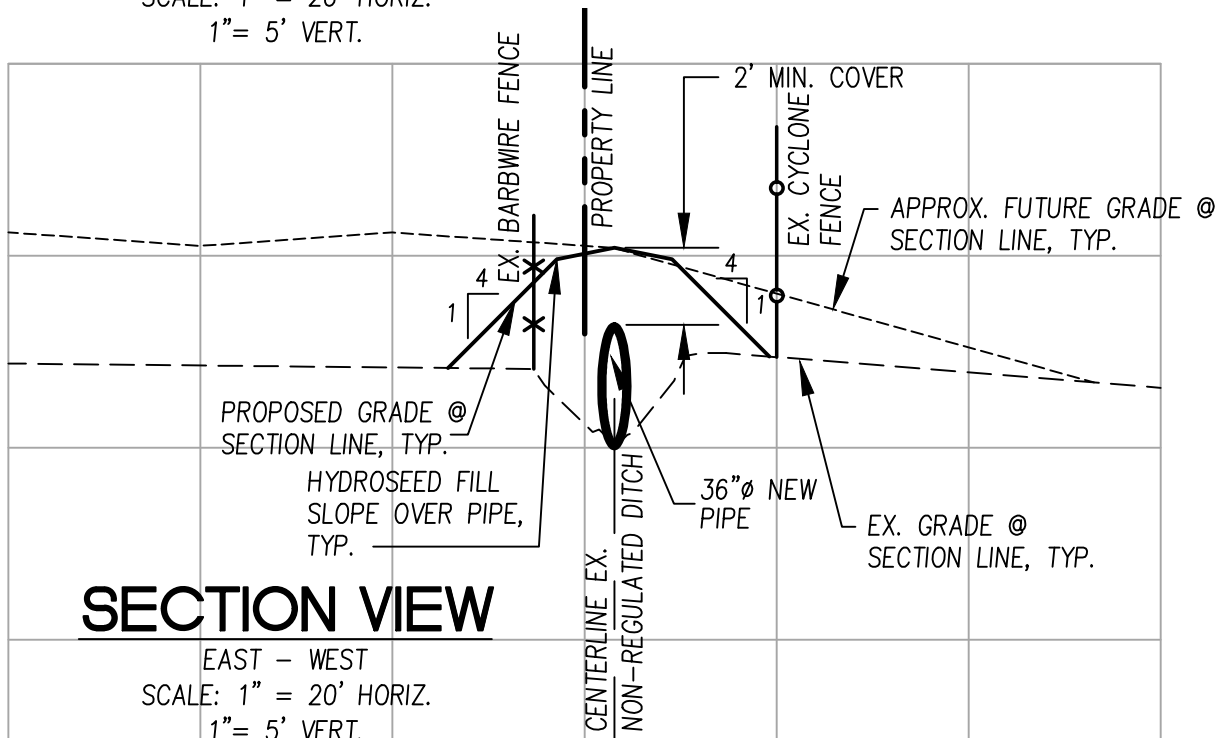

# SECTION VIEW


EAST - WEST  
SCALE: 1" = 20' HORIZ.  
1" = 5' VERT.



950 Pacific Avenue, Suite 450  
Tacoma, WA 98402  
253-572-4903


Undi Commerce Park

Designed By: JRE	Sheet Title: 1a Area of Disturbance		
Drawn By: JRE	Job No.: 13-007	Ref. No.:	
Checked By: PBM	Scale: 1"=20'	Date: 10/20/2021	

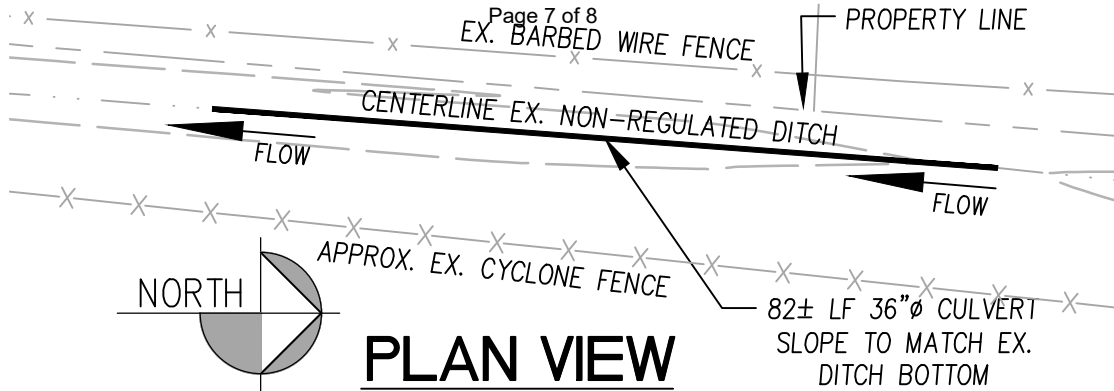


### PLAN VIEW

SCALE: 1" = 20' HORIZ.

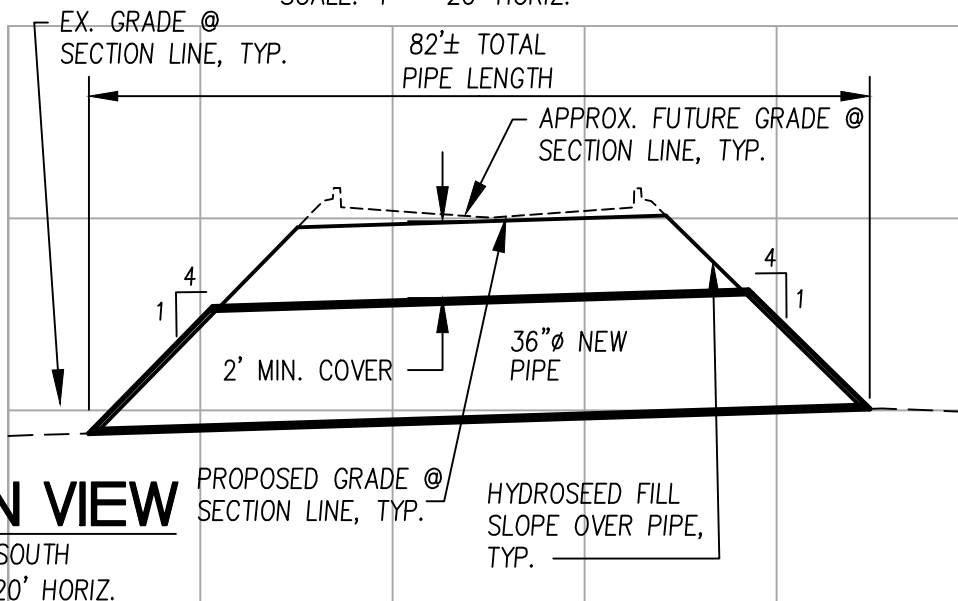

### SECTION VIEW

NORTH - SOUTH  
SCALE: 1" = 20' HORIZ.  
1" = 5' VERT.

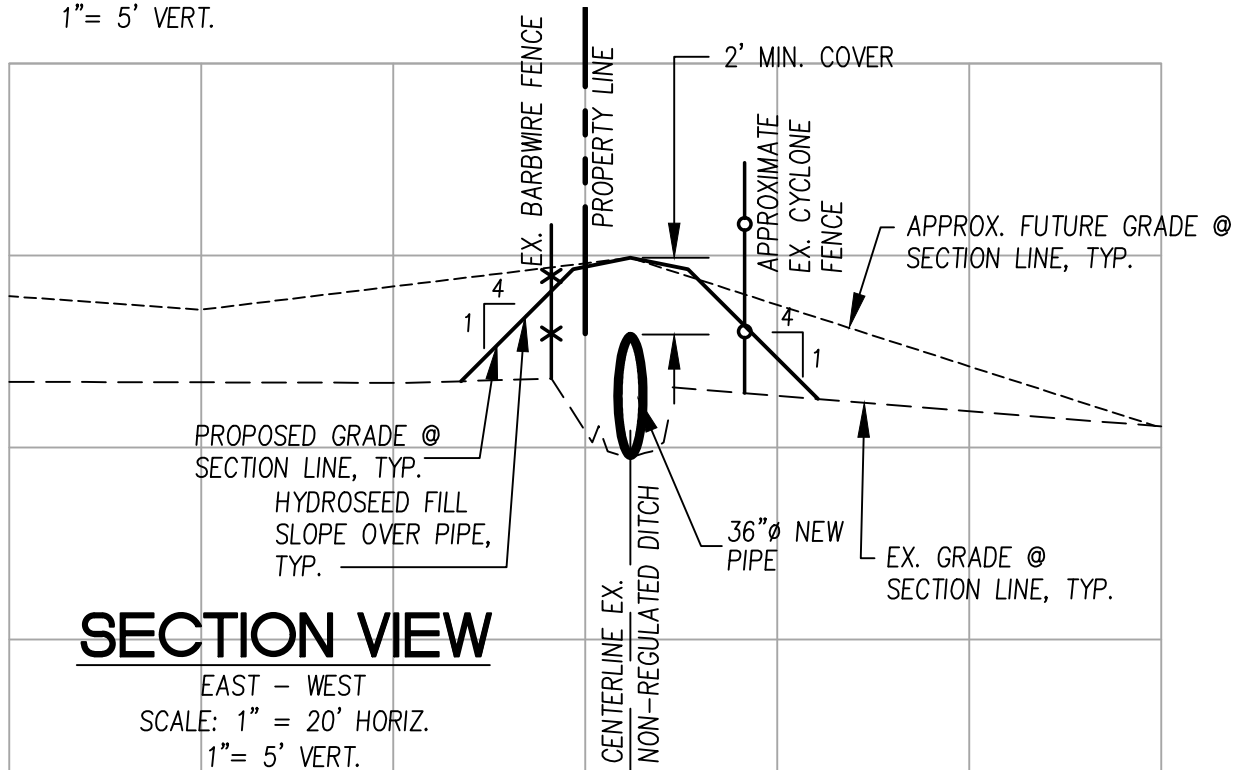

### SECTION VIEW


EAST - WEST  
SCALE: 1" = 20' HORIZ.  
1" = 5' VERT.



950 Pacific Avenue, Suite 450  
Tacoma, WA 98402  
253-572-4903



Undi Commerce Park

Designed By: JRE	Sheet Title: 1b Area of Disturbance		
Drawn By: JRE	Job No.: 13-007	Ref. No.:	
Checked By: PBM	Scale: 1"=20'	Date: 10/20/2021	

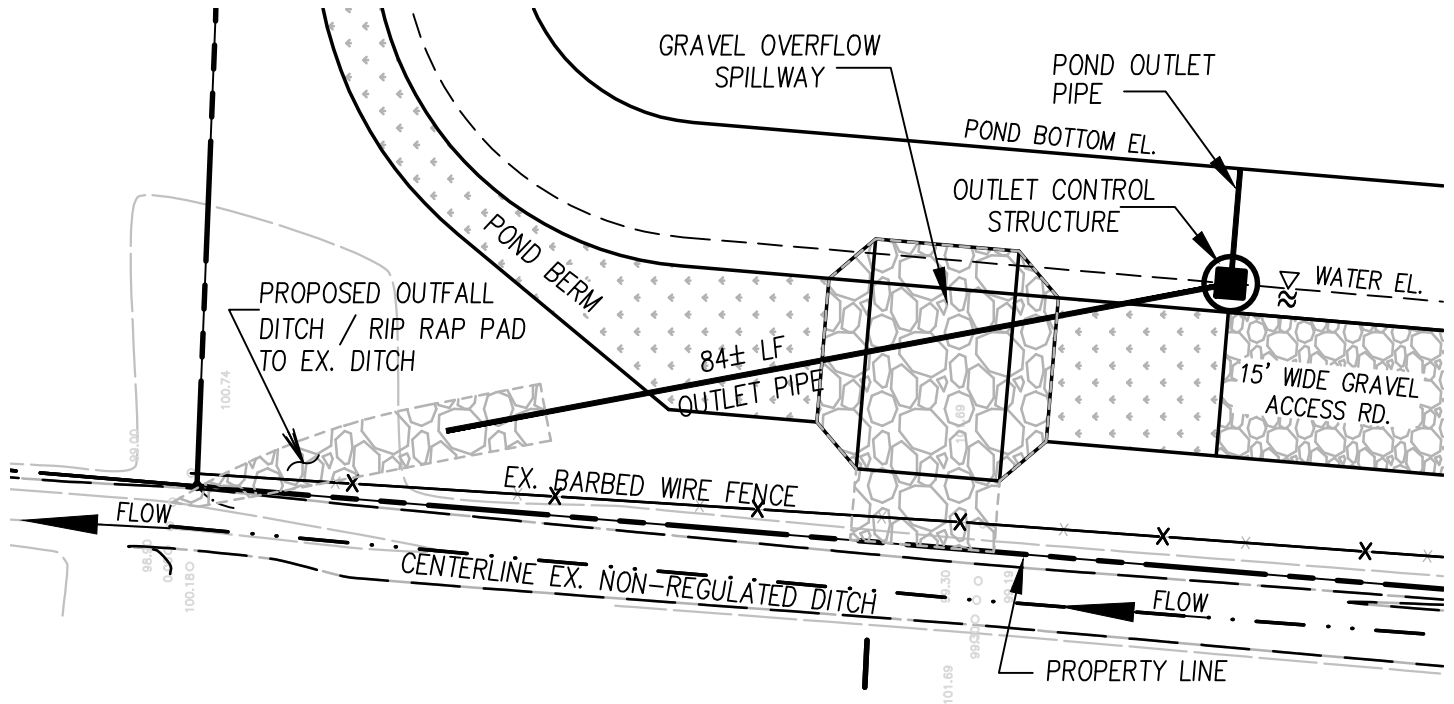

### PLAN VIEW

SCALE: 1" = 20' HORIZ.

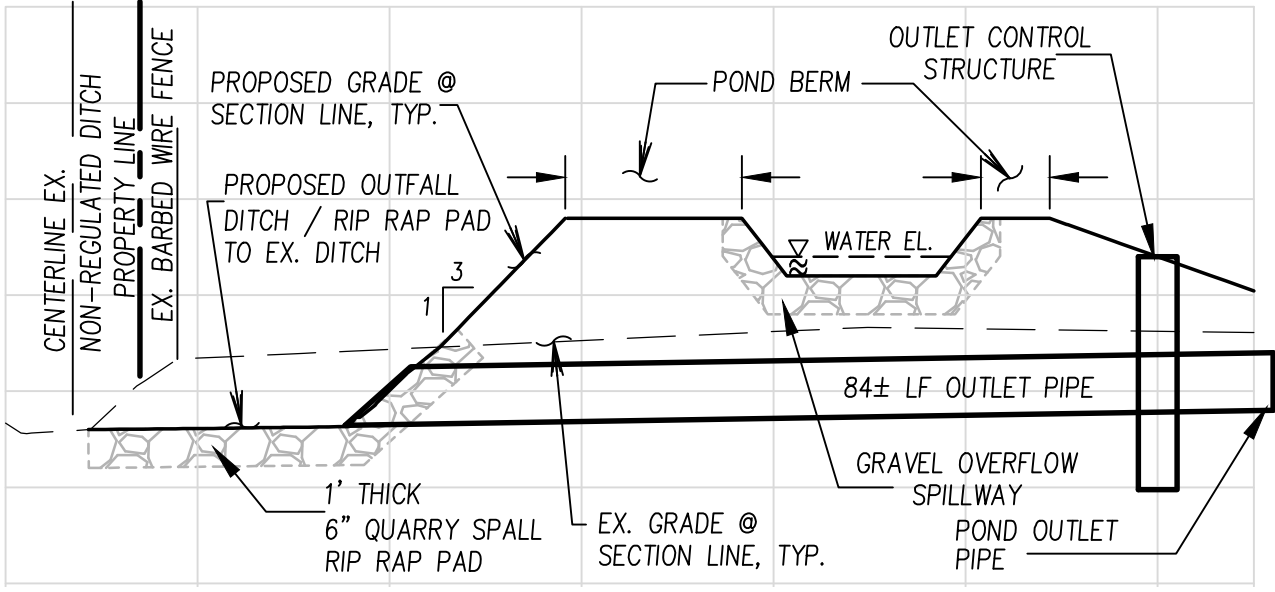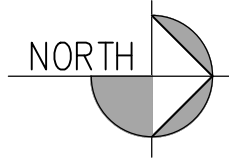

### SECTION VIEW

SCALE: 1" = 20' HORIZ.  
 1" = 5' VERT.



950 Pacific Avenue, Suite 450  
 Tacoma, WA 98402  
 253-572-4903

Undi Commerce Park

Designed By: JRE	Sheet Title: 2nd Area of Disturbance		
Drawn By: JRE	Job No.: 13-007	Ref. No.:	
Checked By: PBM	Scale: 1"=20'	Date: 05/23/16	