




REV #	DATE / DESCRIPTION
1	9-28-2017
2	FIELD REDLINES
3	
4	
5	
6	
7	
8	
9	
10	


GARAGE HANDING  
**FL-GE-KC**

PLAN NAME  
**24 (2 Story) Unit**  
NPC PLAN NUMBER  
**2467.902/2819.902**  
LAWSON PLAN ID

SHEET  
**CP-5**  
**EL.1**

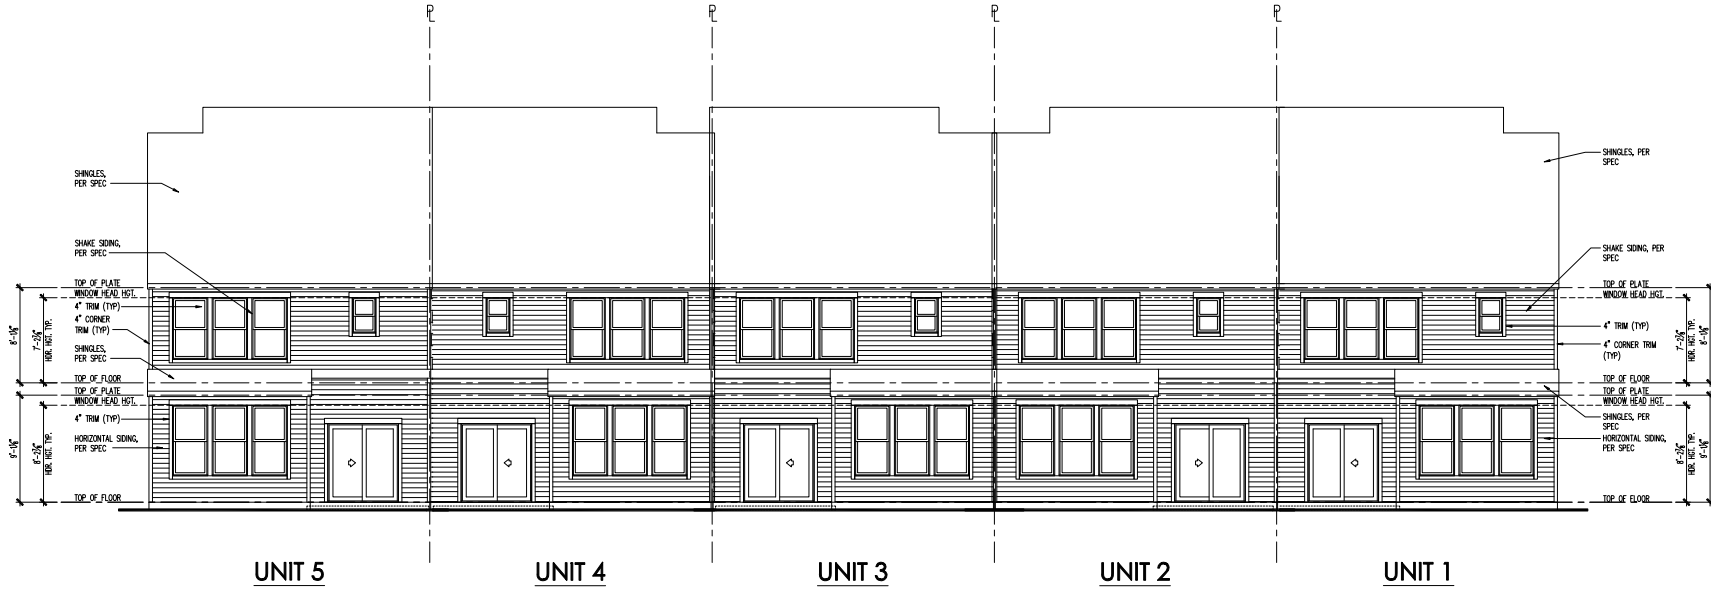


**REAR ELEVATION**

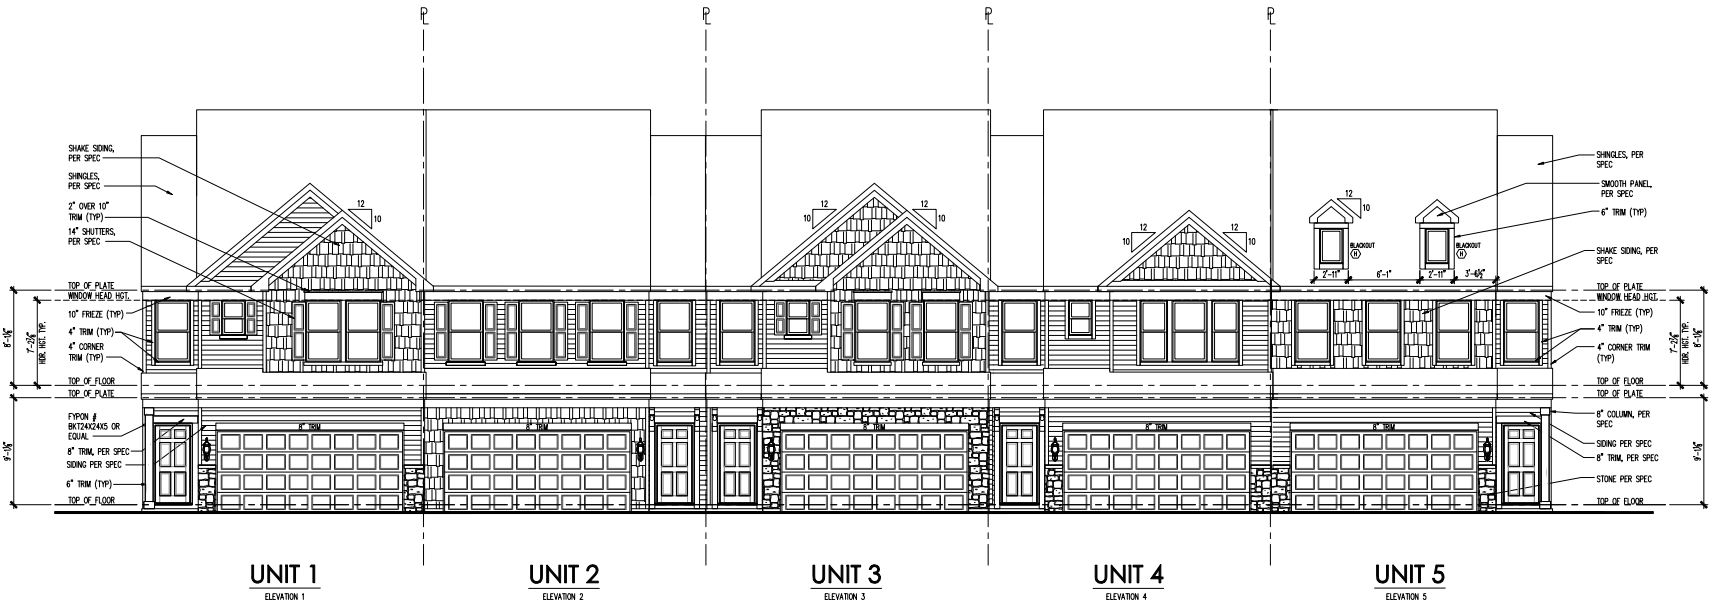


**FRONT ELEVATION**

\*SEE BASE PLANS FOR INFORMATION NOT SHOWN HERE

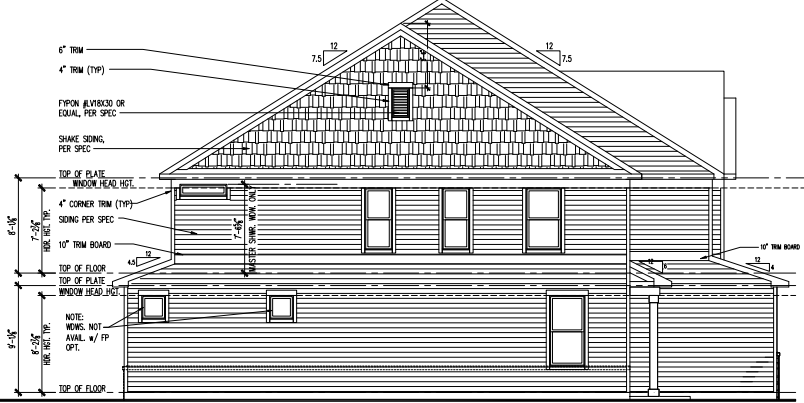

**LEFT ELEVATION**

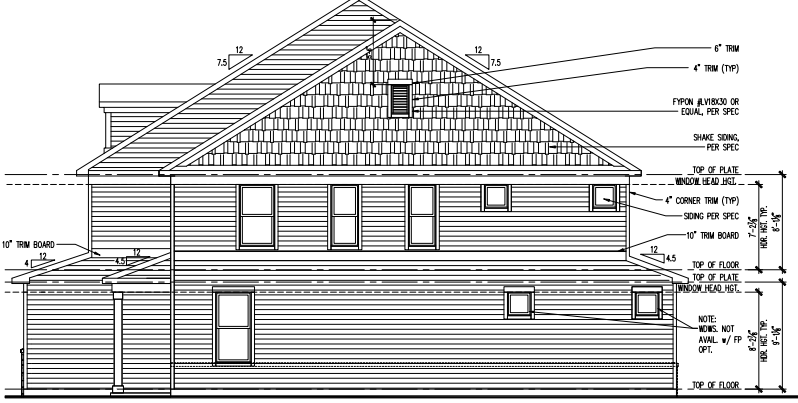

**RIGHT ELEVATION**


NOTE: SCALES NOTED ON DRAWINGS RELATE TO FULL SIZE PLOTS ON 22x34 SHEETS - 11x17 SHEETS REPRESENT 1/2 SCALE PLOTS

REV #	DATE / DESCRIPTION
1	9-28-2017
2	FIELD REDLINES
3	
4	
5	
6	
7	
8	
9	
10	


GARAGE HANDING  
**FL-GE-KC**

PLAN NAME  
**24' (2 Story) Unit**  
 NPC PLAN NUMBER  
**2467.902/2819.902**  
 LAWSON PLAN ID


SHEET  
**CP-6**  
**EL.1**

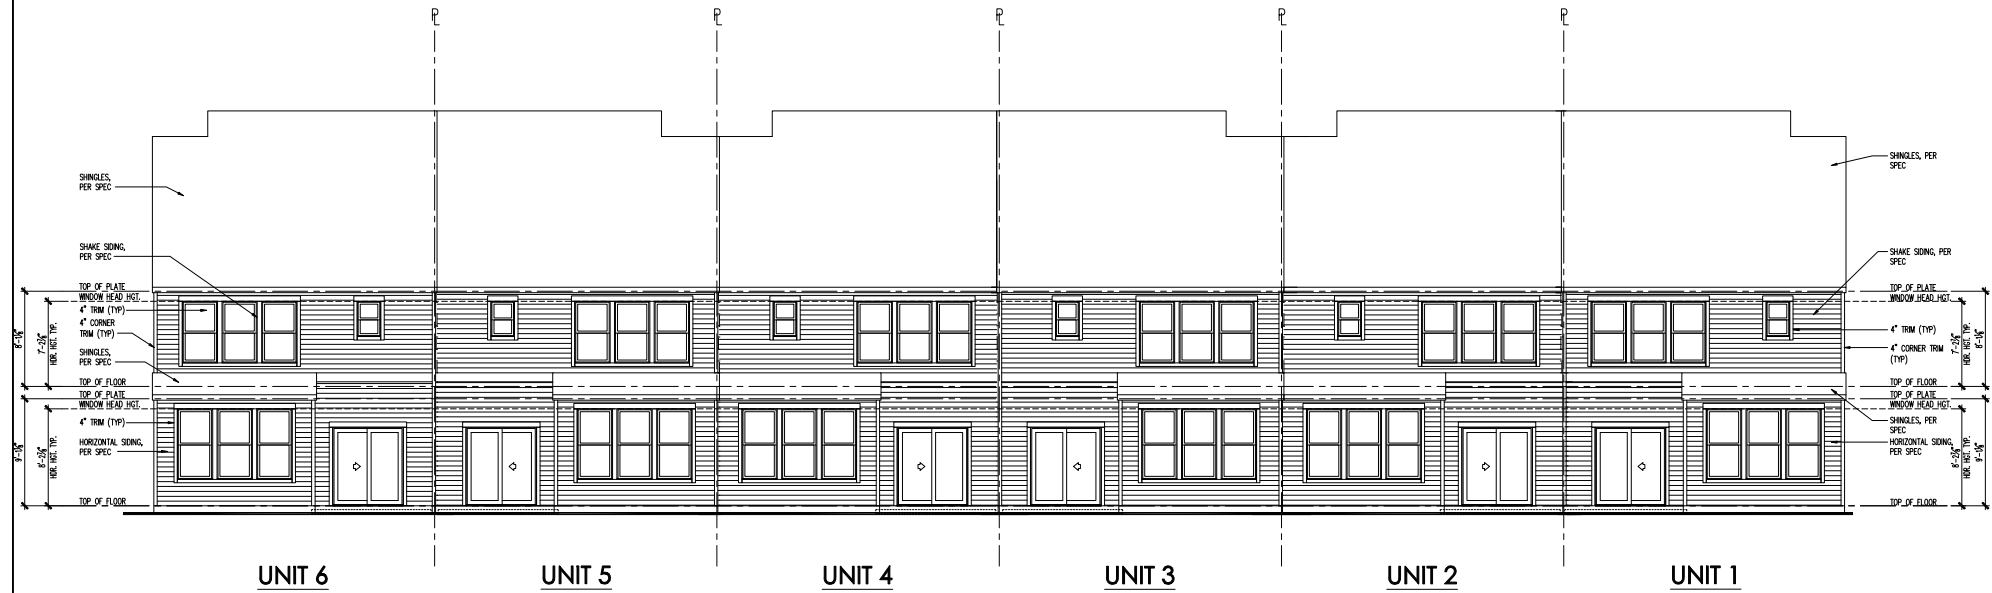


REAR ELEVATION

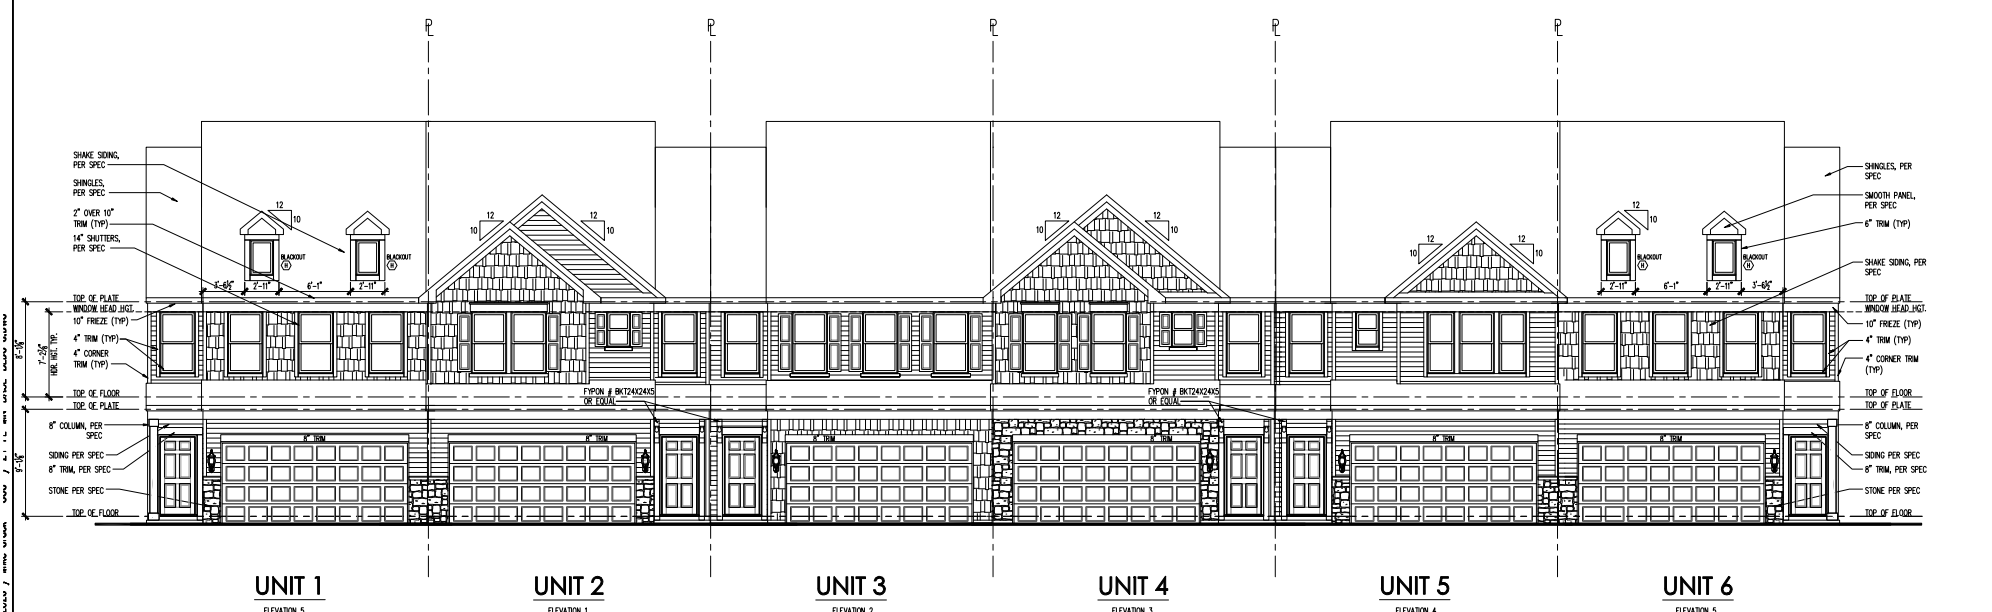

FRONT ELEVATION

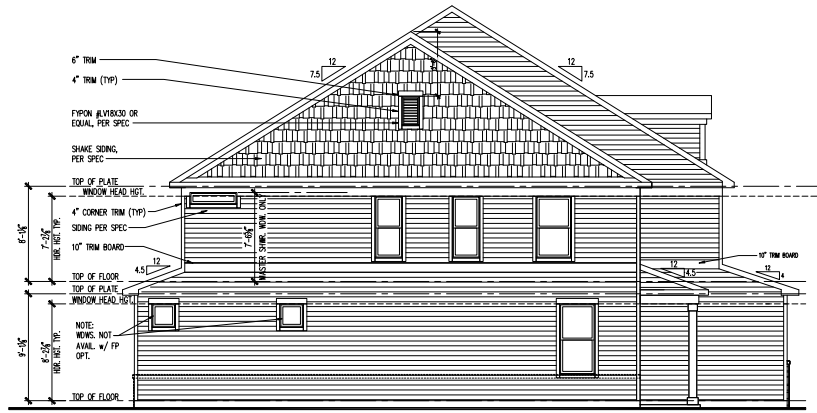

LEFT ELEVATION

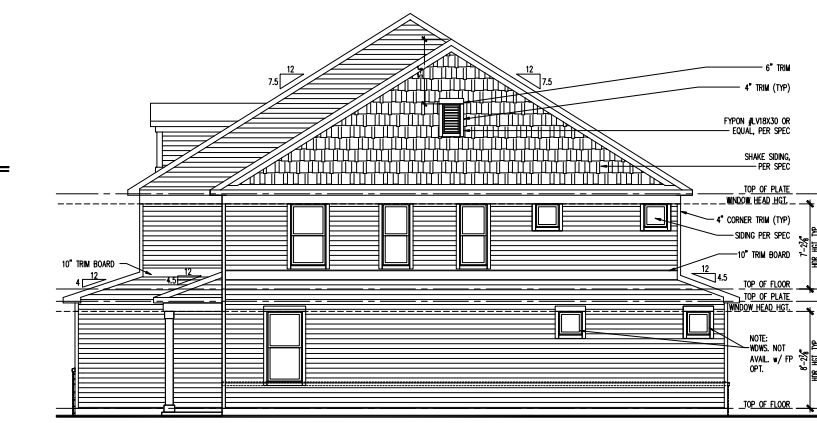

RIGHT ELEVATION

\*SEE BASE PLANS FOR INFORMATION NOT SHOWN HERE

NOTE: SCALES NOTED ON DRAWINGS RELATE TO FULL SIZE PLOT ON 22x34 SHEETS - 11x17 SHEETS REPRESENT 1/2 SCALE PLOTS