

WEST ELEVATION


1/8" = 1'-0"

HORIZONTAL METAL SIDING
STEEL ENTRY CANOPY

CEMENT STUCCO SIDING


STOREFRONT SYSTEM
STEEL ENTRY CANOPY

METAL SUN SHADES

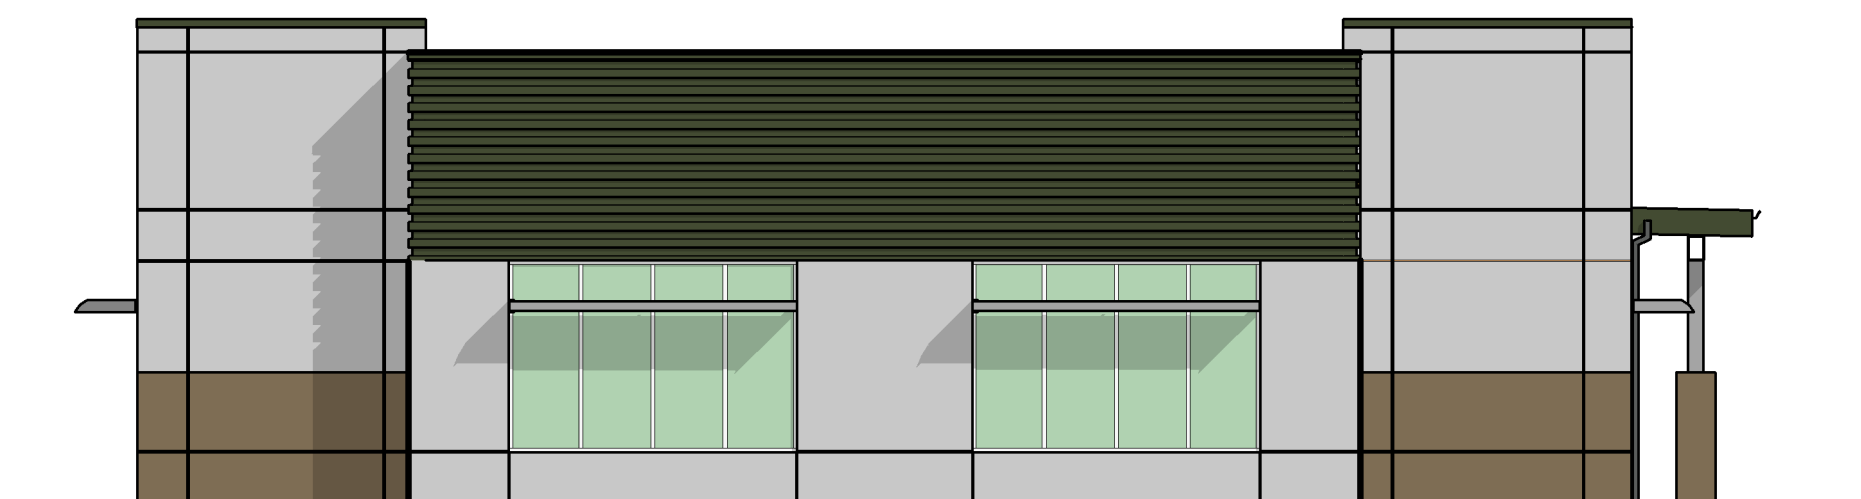

NORTH ELEVATION

1/8" = 1'-0"

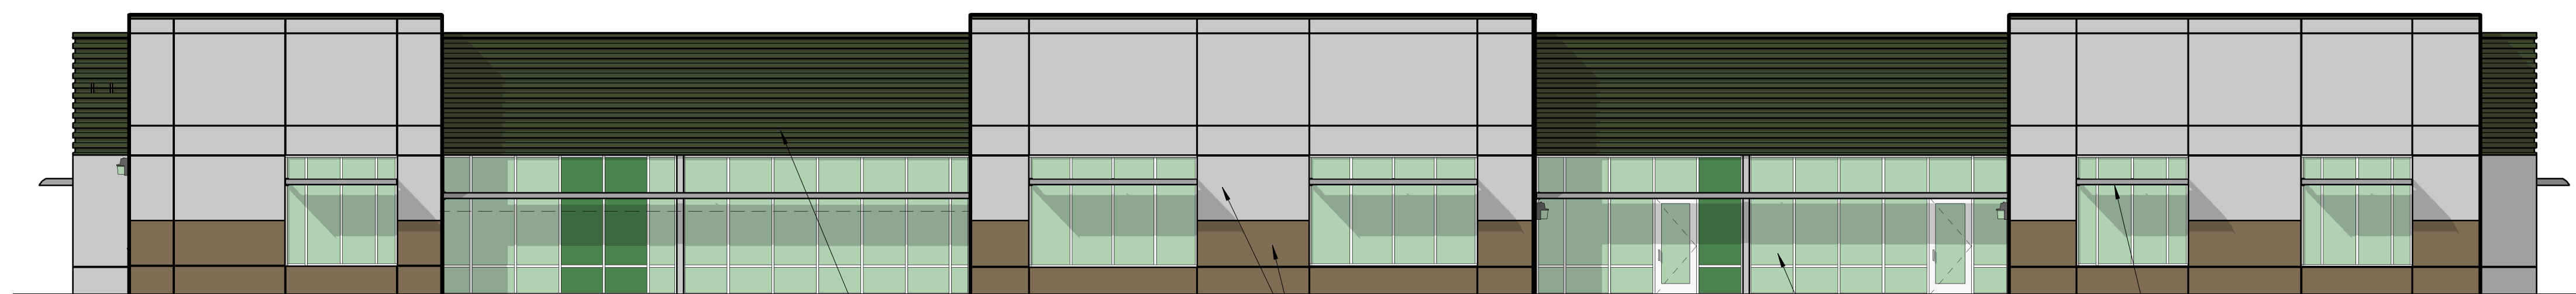

EAST ELEVATION


1/8" = 1'-0"

HORIZONTAL METAL SIDING

CEMENT STUCCO SIDING

STOREFRONT SYSTEM

METAL SUN SHADES

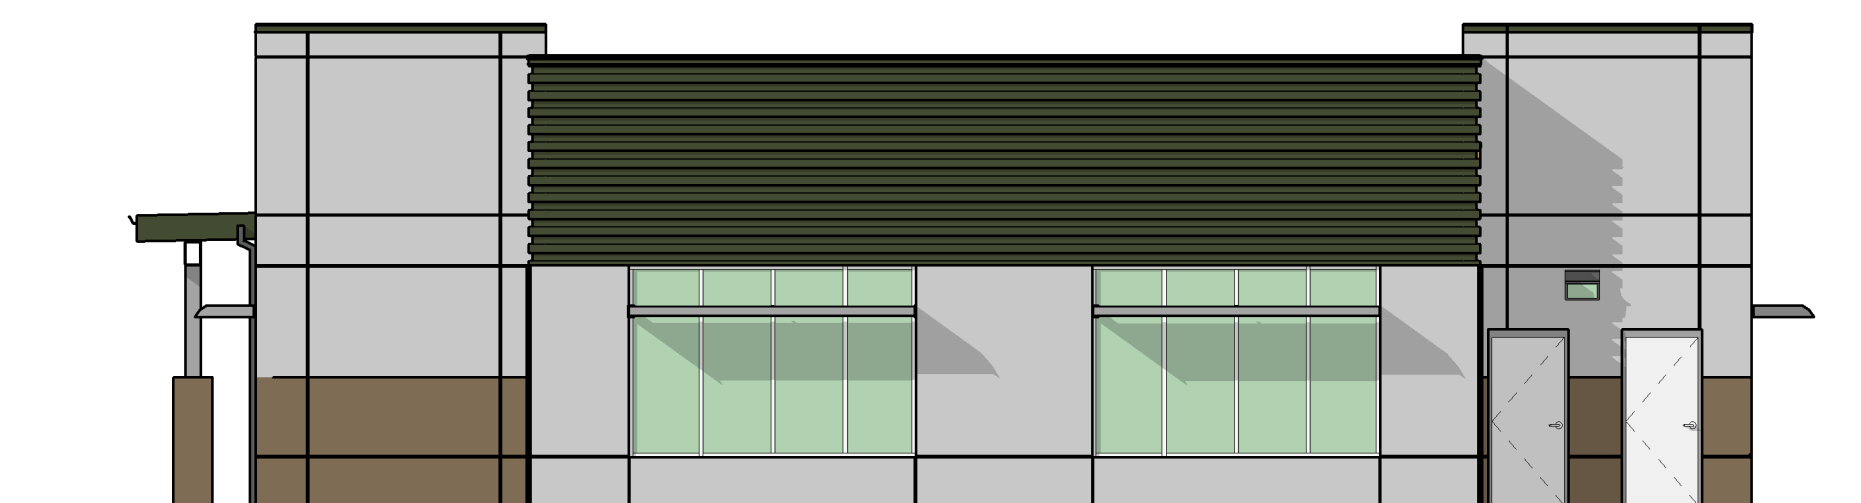

SOUTH ELEVATION


1/8" = 1'-0"



DENTAL OFFICE

• Project # 20479 •

2022-06-23

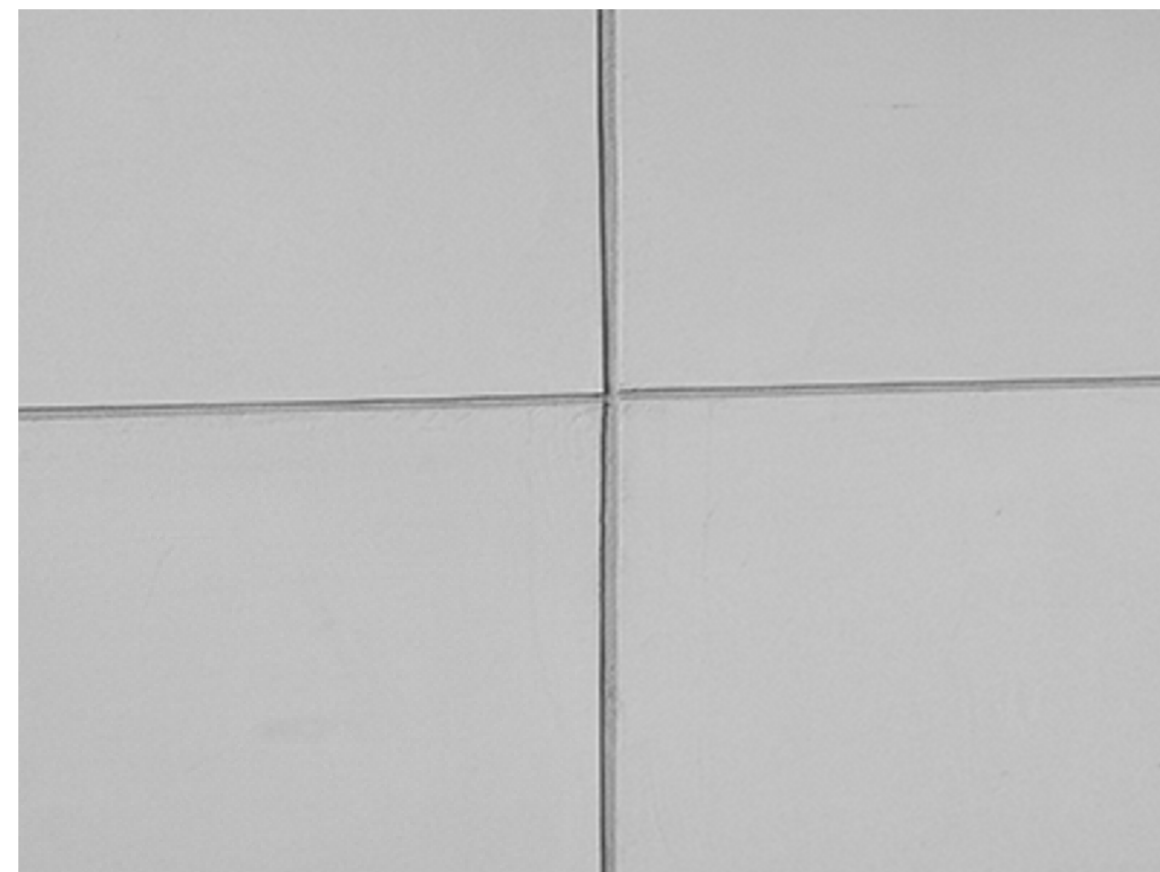

1 PORTLAND CEMENT
STUCCO - COLOR 1



2 PORTLAND CEMENT
STUCCO - COLOR 2



3 HORIZONTAL METAL
SIDING - COLOR 3



4 KAWNEER INTEGRAL METAL SUN SHADE



PERSPECTIVE VIEW



5 KAWNEER STOREFRONT SYSTEM
W/ TRANSPARENT AND SPANDRELL GLASS

EXTERIOR MATERIAL BOARD - DENTAL OFFICE

• Project # 20479 • 2022-06-23