### GENERAL NOTES

All rough grading shall be positive, draining away from all structures.

All stones larger than 1.5" diameter shall be removed from the growing medium.

Topsoil shall be provided in accordance to BMP T5.13 WSDOE Stormwater Management Manual for Western Washington.

All bed areas to receive 2" of fine ground fir or hemlock bark, composition mulches are not an acceptable alternative.

Trees and shrubs are to be planted at a depth 3/4" higher than the level that they were grown in the nursery. Bark mulch is not to be placed above the root crown.

All plants shall at least conform to the minimum standard established by the american association of nurserymen.

Lawn areas are to be hydroseeded per manufacturer's specifications, OR EQUIVALENT. Remove all stones larger than 1" from lawn areas.

Equivalent plant material substitutions may be allowed with prior approval by the Landscape Architect.

If the site work is different than shown on the Landscape Plan, or poor soils and debris are discovered, requiring changes to the Landscape Plan, contact the Landscape Architect for instruction.

The Landscape Contractor is responsible for maintaining the landscape during installation, until final acceptance by the owner's representative.

The Landscape Contractor shall warranty all materials and workmanship for a period of one year, from the time of final acceptance.

During the warranty period, the Landscape Contractor will not be responsible for plant death caused by unusual climatic conditions, vandalism, theft, fire, or poor maintenance practices. The Landscape Architect shall have sole authority to determine the cause of death.

Planting plan takes precedent when there is a discrepancy between plant quantities in the plant schedule and the plan.

Utility meters, electrical conduit, and other service utility apparatus shall be located and/or designed to minimize their visibility to the public. If such elements are mounted in a location visible from the street or pedestrian pathway they shall be screened with vegetation or by architectural features.

### OPEN SPACE AND RECREATION REQUIRED

B.3.1 Open Space for Non-Residential Uses
2% Of applicable site and 1% of building floor area.
Applicable Site: 39,532 sf x 2% = 791 sf
Building Floor Area: 9,989 sf x 1% = 100 sf
Total Required: 891 sf
Total Provided: 928 sf

B.3.2 Pedestrian-Oriented Spaces
At least 2 If of seating area or one individual seat per 60 sf of plaza or open space required.
891 sf x 2If / 60 sf = 30 If of seating required
30 If provided (5 6' Benches)

## PARKING LOT LANDSCAPING

PER MMC 22C.120.130 Parking Lot Area = 15,853 SF 10% landscaping required = 1,585 SF Landscaping Provided = 4,802 SF

### WATER CONSERVATION STANDARDS

MMC 22C.120.050

(c)(i) Turf, high-water-use plantings and water features shall be considered high-water uses and shall be limited to not more than 40 percent of the project's landscaped area if nondrought resistant grass is used, and no more than 50 percent of the landscaped area if drought resistant grass is used.

(c) (ii) Plants selected in all areas not identified for turf or high-water-use plantings shall be well suited to the climate, soils and topographic conditions of the site, and shall be low-water-use plants once established.

(d) Newly landscaped areas should have soils amended with either four inches of appropriate organic material with the first two-inch layer tilled into existing soils, or as called for in a soil amendment plan for the landscape.


Landscaped area: 9,550 sf Turf area: 1,793 sf 1,793 sf / 9,550 sf = 18.8%

#### IRRIGATION ASSESSMENT

Automatic irrigation system shall be provided with final landscape plan.

Takeoff: 928 sf

OPEN SPACE

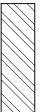

PARKING AREA LANDSCAPING
Takeoff: 4,802 sf

LANDSCAPE AREA

## A PORTION OF THE SE 1/4, SW 1/4, SEC 1, TWN 29 N, RGE 5 E, W.M. CITY OF MARYSVILLE, SNOHOMISH COUNTY, WA



ORIGIN
DESIGN GROUP
1031 185TH AVE NE SNOHOMISH, WA 98290
TEL: 425.346.1905
SVANDE
STATE OF
WASHINGTON LICENSED LANDSCAPE ARCHITECT
KRYSTAL LOWE LICENCE NO. 1206
REVISIONS:
# DESCRIPTION DATE
WHITE BARN DENTAL OFFICE 8833 SOPER HILL ROAD MARYSVILLE, WASHINGTON PARCEL: 00590700032001
TE BARN DENTAL OFFIC 33 SOPER HILL ROAD 8 YSVILLE, WASHINGTON RCEL: 00590700032001
WHITE BARN DENTAL OFFIC WHITE BARN DENTAL OFFIC 8833 SOPER HILL ROAD 8833 SOPER HILL ROAD MARYSVILLE, WASHINGTON PARCEL: 00590700032001
And the product of th
A CONTRACTOR OFFICE AND
And the product of th

### PLANT SCHEDULE

<u> </u>						
TR	EFS.	<u>QTY</u>	BOTANICAL NAME	COMMON NAME	SIZE	CONTAINER
		3	Amelanchier x grandiflora `Autumn Brilliance`	Autumn Brilliance Apple Serviceberry	2" Cal.	B&B
X	And a	9	Cornus kousa	Kousa Dogwood	2" Cal.	B&B
		9	Fraxinus pennsylvanica `Patmore`	Patmore Green Ash	2" Cal.	B&B
•	Barr	2	Zelkova serrata `Village Green`	Sawleaf Zelkova	2" Cal.	B&B
u <u>ev</u>	کر ERGREEN TREES	<u>QTY</u>	BOTANICAL NAME	COMMON NAME	<u>SIZE</u>	CONTAINER
	O	35	Thuja occidentalis `Emerald`	Emerald Arborvitae	6` HT	B&B
<u>S</u> F	IRUBS	<u>QTY</u>	BOTANICAL NAME	COMMON NAME	SIZE	CONTAINER
	$\bigcirc$	13	Abelia x grandiflora `Nana`	Dwarf Glossy Abelia	2 gal.	Pot
	0	34	Berberis thunbergii `Crimson Pygmy`	Crimson Pygmy Barberry	2 gal.	Pot
	O	29	Buxus sempervirens 'MonAlex' TM	Petite Pillar Dwarf Common Boxwood	2 gal.	Pot
	*	11	Calamagrostis x acutiflora 'Karl Foerster'	Karl Foerster Feather Reed Grass	2 gal.	Pot
	$\oplus$	25	Cornus sanguinea 'Cato' TM	Arctic Sun Bloodtwig Dogwood	2 gal.	Pot
	$\odot$	22	Euonymus japonicus `Microphylla Variegata`	Variegated Boxleaf Euonymus	2 gal.	Pot
	$\oplus$	5	Hydrangea paniculata 'Dvp Pinky' TM	Pinky Winky Panicle Hydrangea	2 gal.	Pot
	0	5	Ilex crenata 'Sky Pencil'	Sky Pencil Japanese Holly	2 gal.	Pot
	$\odot$	12	Lavandula angustifolia 'Hidcote Blue'	Hidcote Blue English Lavender	2 gal.	Pot
	$\odot$	30	Nandina domestica `Gulf Stream` TM	Gulf Stream Heavenly Bamboo	2 gal.	Pot
	*	21	Pennisetum alopecuroides `Hameln`	Hameln Fountain Grass	2 gal.	Pot
	$\bigcirc$	1	Pinus mugo `Slowmound`	Mugo Pine	2 gal.	Pot
	$\bigcirc$	53	Rhaphiolepis indica `Clara`	Clara Indian Hawthorn	24" HT.	Pot
	$( \cdot )$	18	Rosa shrub 'Knock Out'	Knock Out Rose	2 gal.	Pot
GF	ROUND COVERS	<u>QTY</u>	BOTANICAL NAME	COMMON NAME	SIZE	CONTAINER
		1,726	Arctostaphylos uva-ursi	Kinnikinnick	4"	Pot
	7 + 7 + 7 + 7 + 7 + 7 + 7 + 7 + 7 + 7 +	138	Calluna vulgaris `White Lawn`	White Lawn Prostrate Heather	4"	Pot
64 (1) 64 (1) 64 (1) 64 (1)		11	Nassella tenuissima `Pony Tails`	Mexican Feathergrass	1 gal.	Pot
2 2 2		1,793 sf	Turf Hydroseed	Pacific Northwest Sun/Shade Mix		

### LANDSCAPE MAINTENANCE PER MMC 22C.120.180

(1) All landscaped areas and plants required by this chapter must be permanently maintained in a healthy growing condition in order to accomplish the purpose for which they were required.

(2) Dead or diseased plants must be replaced within 30 days of notification, or as soon as practical in regard to freezing weather, or complex situations involving the removal and replacement of large trees.

(3) All landscaped areas must be kept free of debris and weeds.


(4) Plant material must not interfere with public utilities, restrict pedestrian or vehicular access, or constitute a traffic hazard.

(5) Planted areas next to pedestrian walkways and sidewalks shall be maintained or plant material chosen to maintain a clear zone between three and eight feet from ground level.


(6) The owners, their agents and assigns are responsible for providing, protecting, and maintaining all landscaping material in a healthy and growing condition, replacing it when necessary, and keeping it free of refuse and debris.

(7) All fencing, walls and other features used for screening purposes shall be kept free of litter, debris, and weeds.


# A PORTION OF THE SE 1/4, SW 1/4, SEC 1, TWN 29 N, RGE 5 E, W.M. CITY OF MARYSVILLE, SNOHOMISH COUNTY, WA

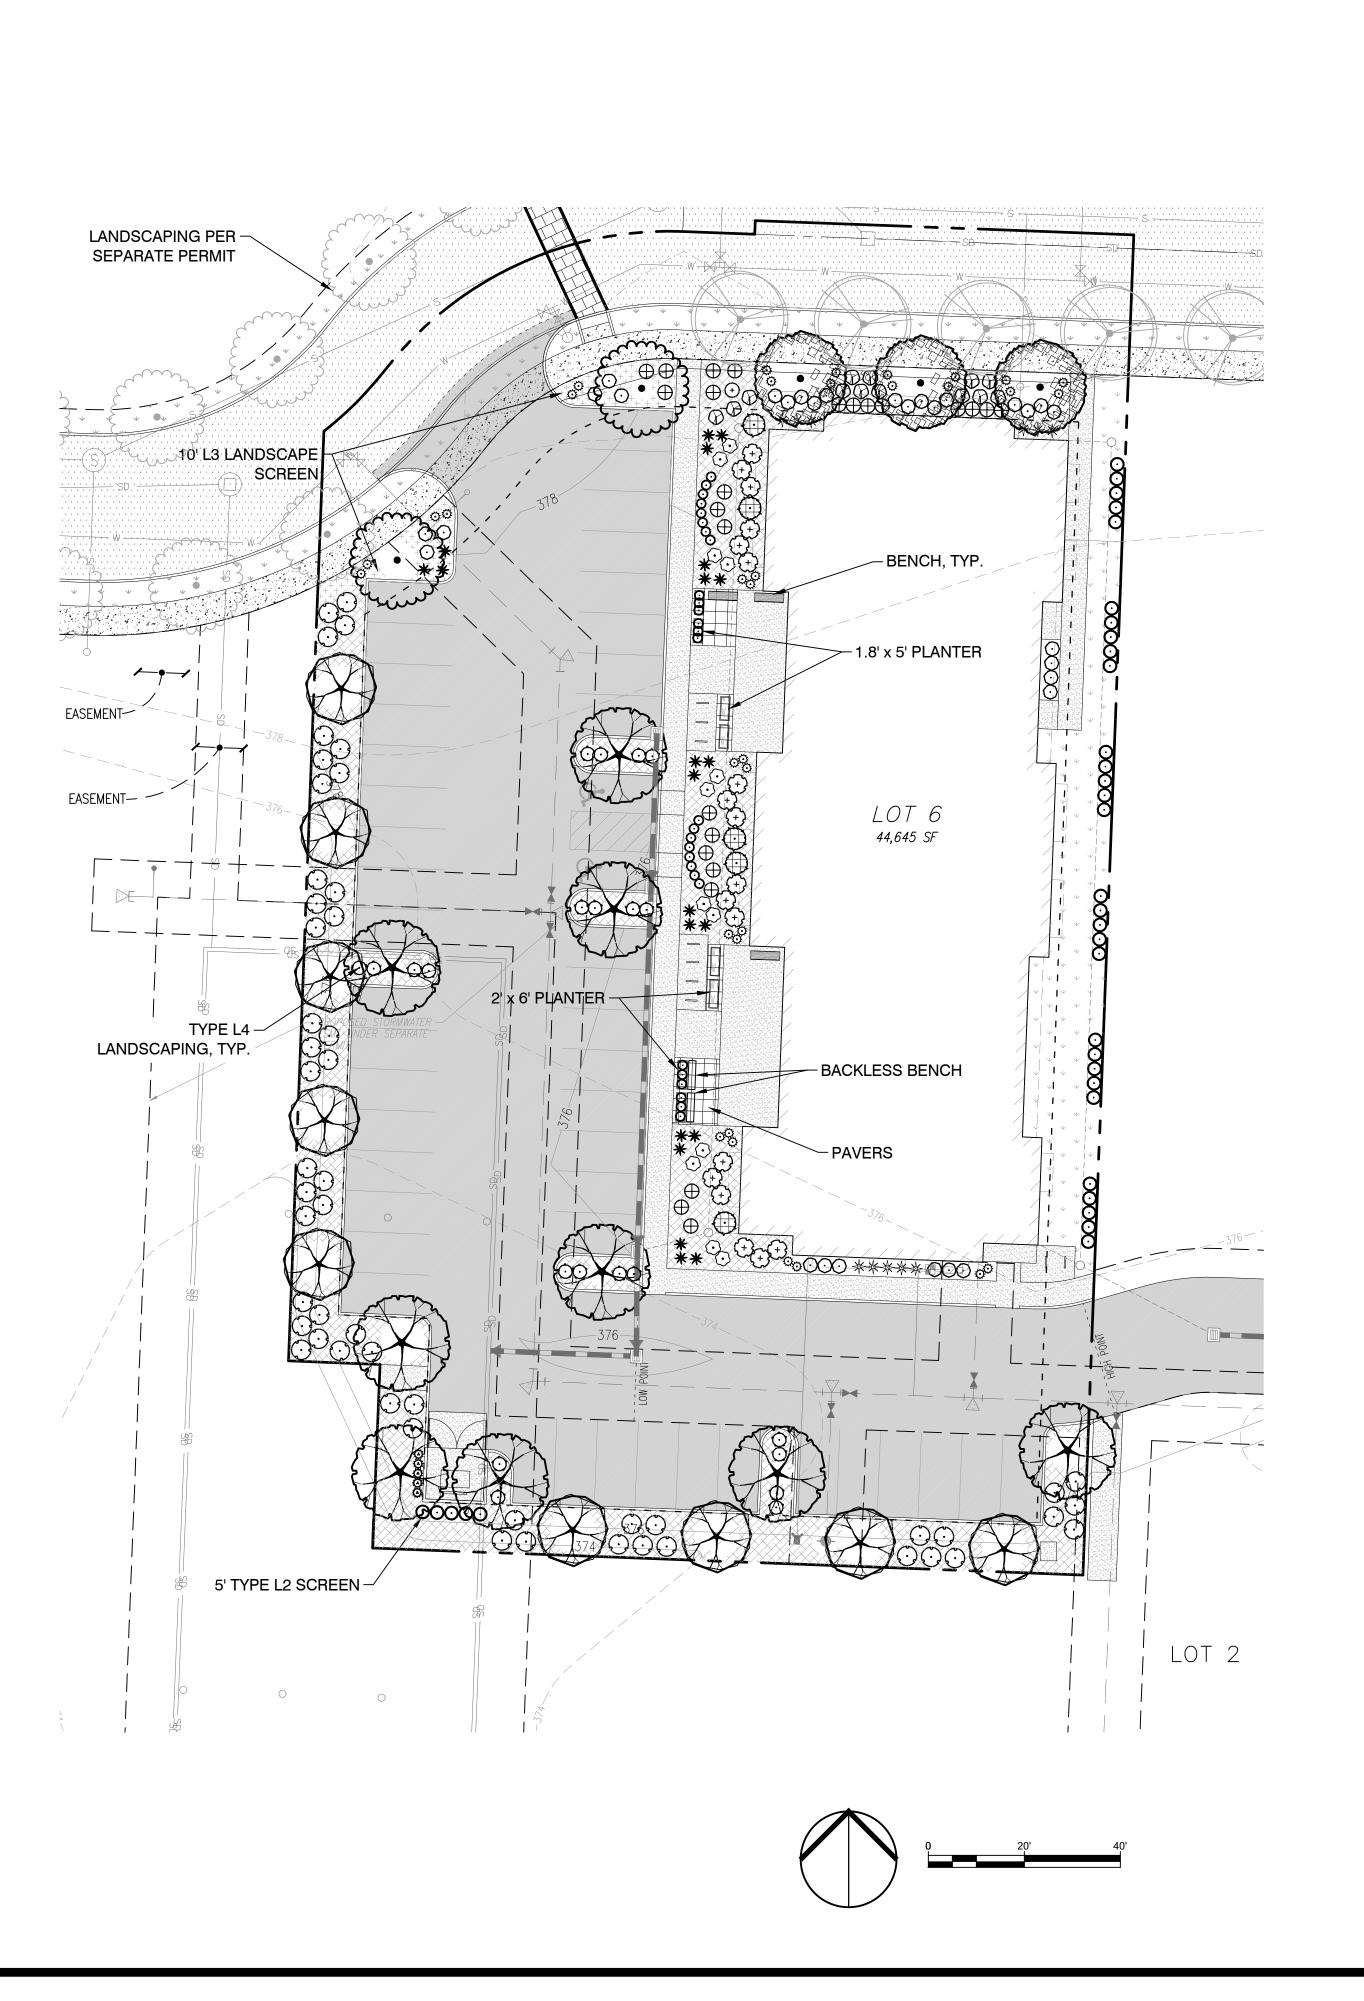

CONTACT:	WHITE BARN DENTAL OFFICE 8833 SOPER HILL ROAD		WASHI LICE	1031 185T SNOHOMISI	
APE PLAN OFFICE, LLC I SE SUITE 202 NS, WA 98258 RICK MCCOURT 08-5101 CMATION 2-429	MARYSVILLE, WASHINGTON PARCEL: 00590700032001	NO. 1206	TE OF NGTON NSED ARCHITECT	<b>SIGN GROUP</b> H AVE NE H, WA 98290 .346.1905	

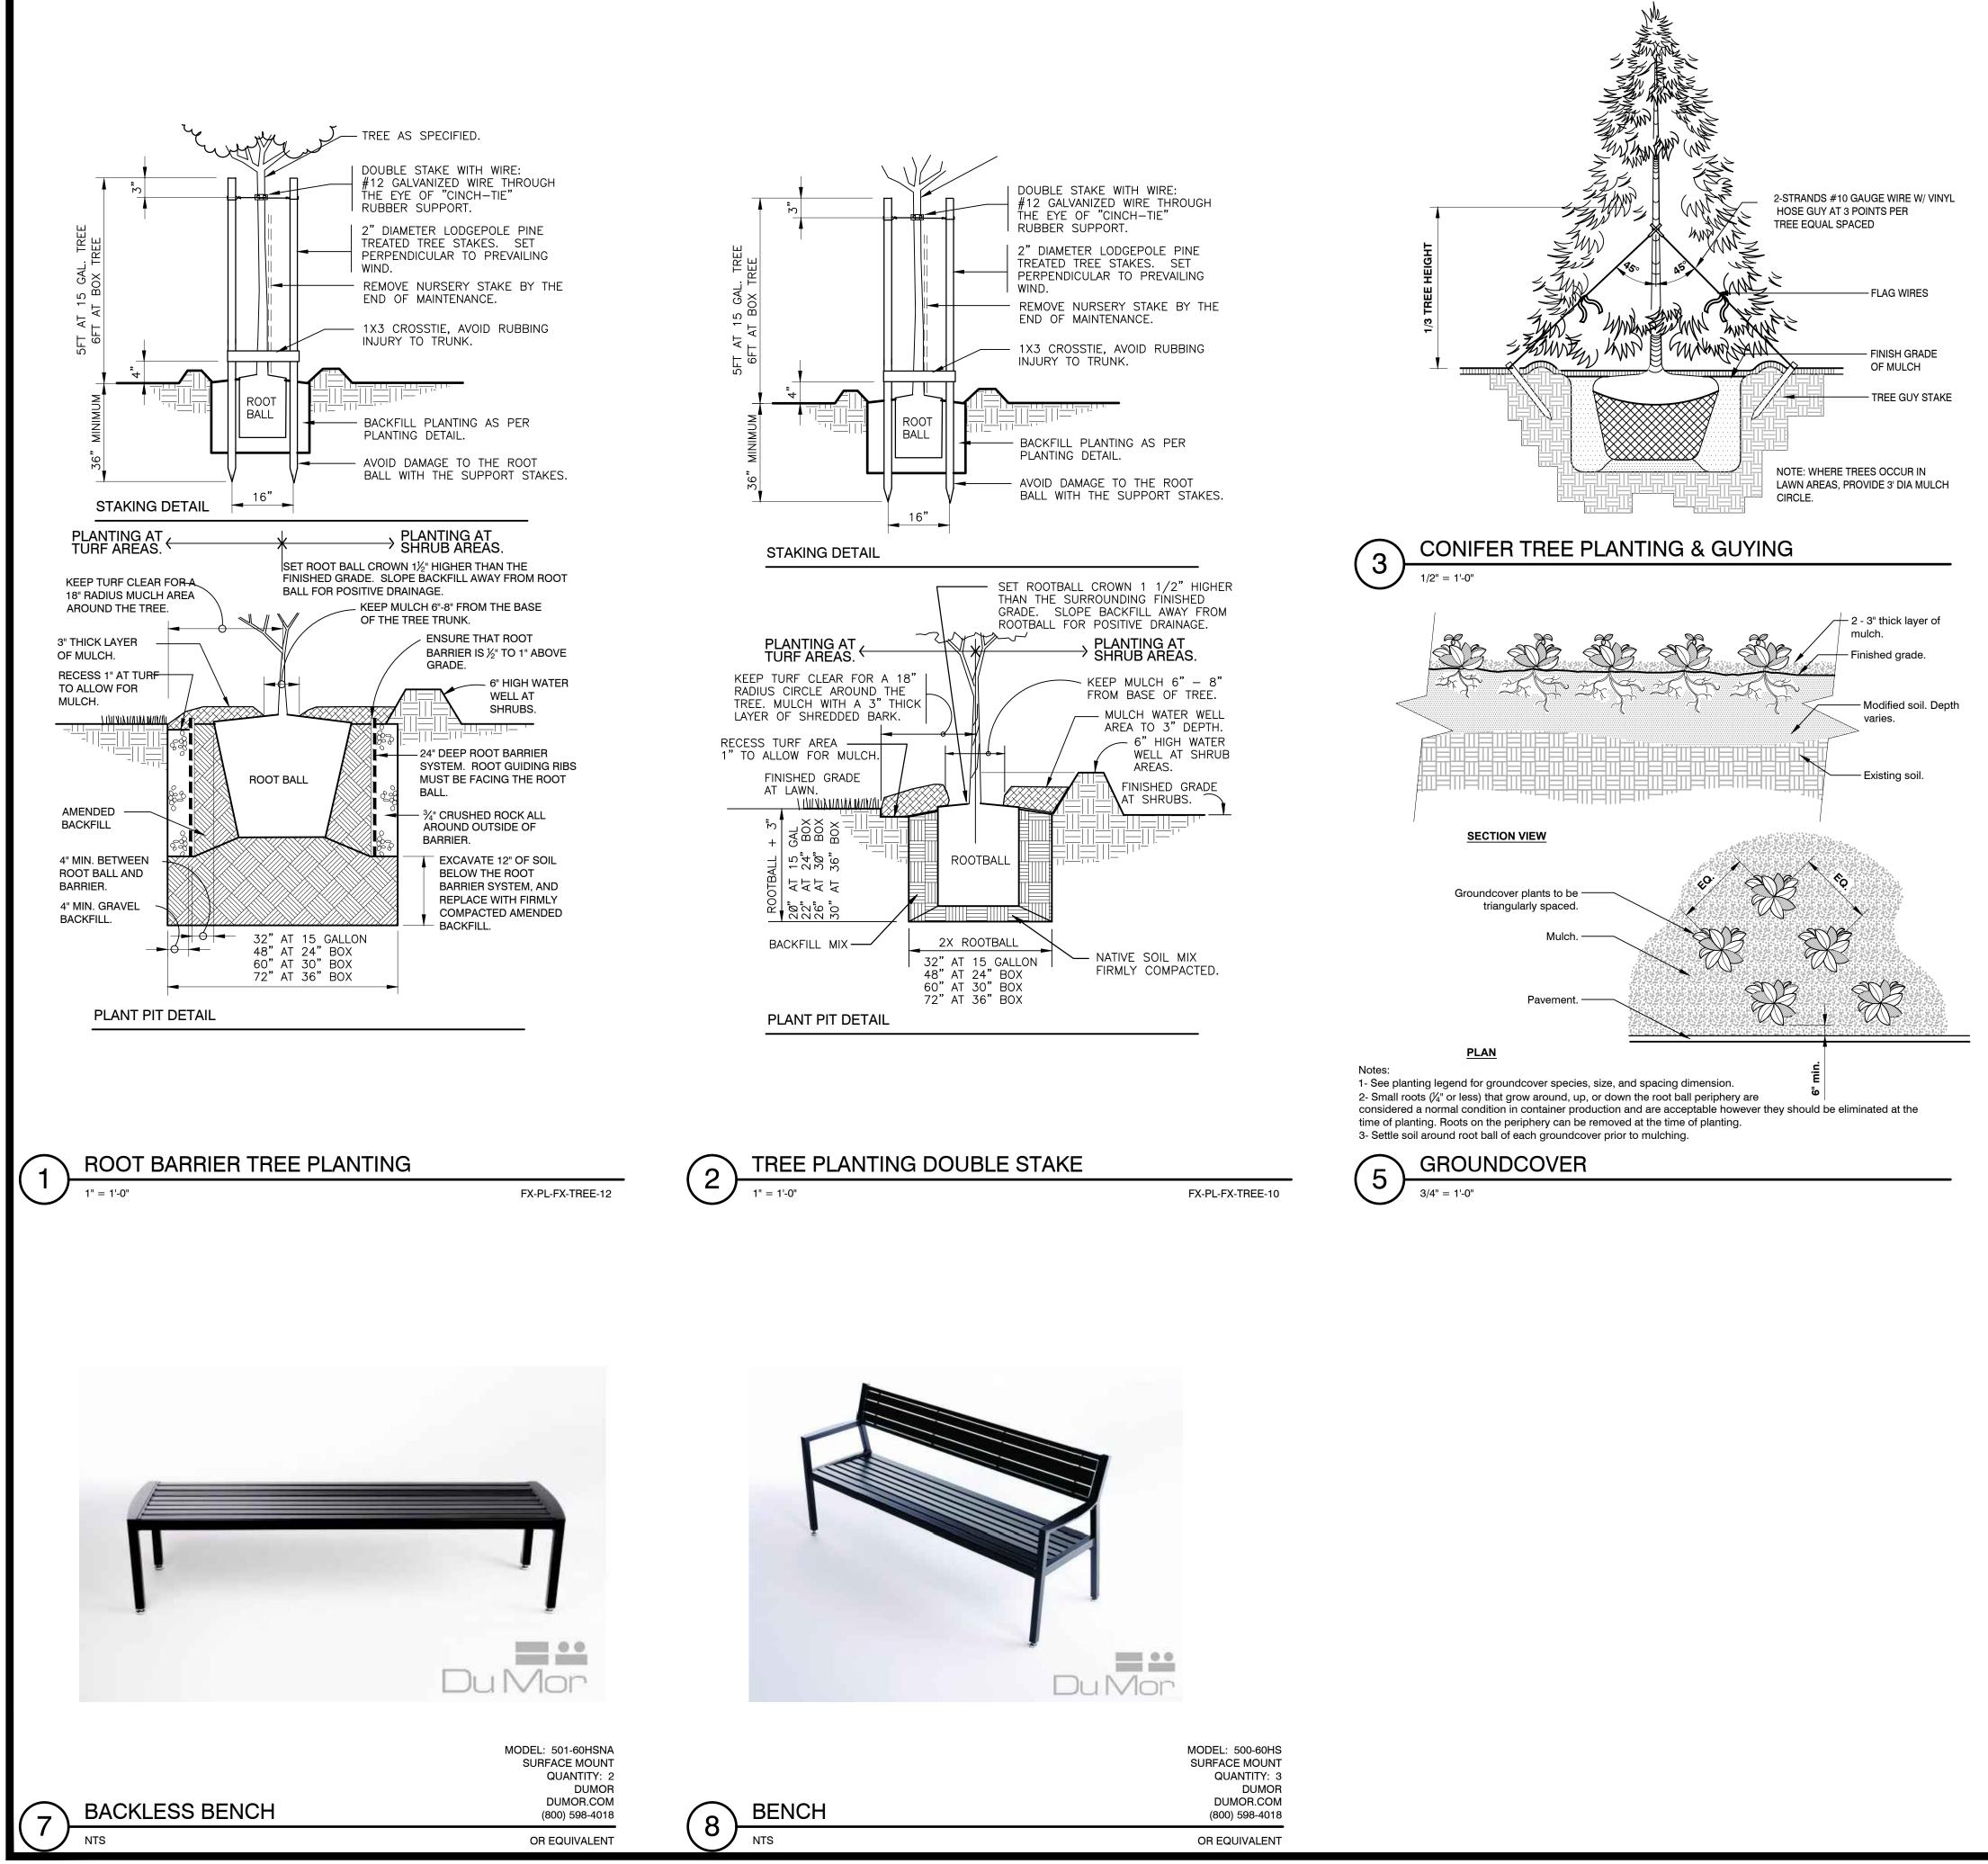

A PORTION OF THE SE 1/4, SW 1/4, SEC 1, TWN 29 N, RGE 5 E, W.M. CITY OF MARYSVILLE, SNOHOMISH COUNTY, WA

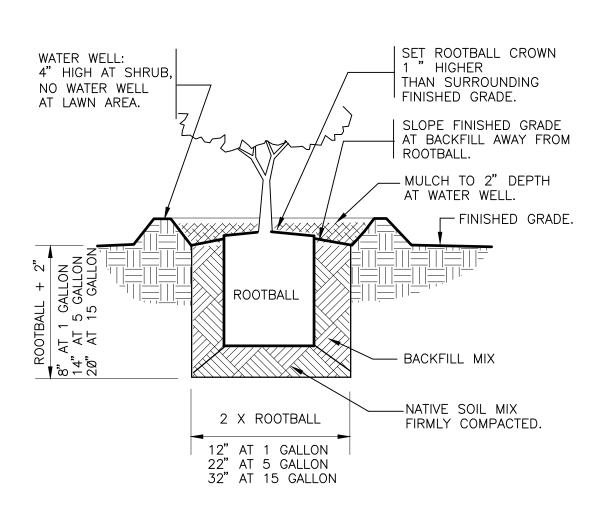

# SHRUB PLANTING

4

1" = 1'-0"



RECTANGLE LOW PLANTER BOX POWDER COAT - BLACK 60"L X 20"W X 24"H: QUANTITY 4 72"L X 24"W X 24"H: QUANTITY 4 CUSTOM FABRICATION AVAILABLE GREENLINE MANUFACTURING GREENLINEMFG.COM (877) 839-0452

OR EQUIVALENT

PLANTER NTS

6

Ζ ()**SHINGTO** 0059070003200 OFF AD RO A DENT, Ę MA ЩЧ Ш RN OPI SOI A Ш  $\mathbf{m}$ S ARCI  $\mathbf{c}$ WHITE ARY  $\mathbf{c}$ 80 Σ DRAWING TITLE: LANDSCAPE PLAN APPLICANT: TITANIUM OFFICE, LLC 10515 20TH ST SE SUITE 202 LAKE STEVENS, WA 98258 CONTACT: PATRICK MCCOURT (425) 308-5101 DRAWING INFORMATION ODG PROJECT #: 22-429 DRAWN BY: KL CHECKED BY: KL DATE: JUNE 29, 2022 SHEET NO: -5 **OF 3** 

ORIGIN

1031 185TH AVE NE

SNOHOMISH, WA 98290

TEL: 425.346.1905

STATE OF

WASHINGTON

LICENSED

LANDSCAPE ARCHITECT

KRYSTAL LOWE

LICENCE NO. 1206

**REVISIONS**:

# DESCRIPTION

ANDAM TONC

DATE

**DESIGN GROUP**