

CITY OF MARYSVILLE AGENDA BILL

EXECUTIVE SUMMARY FOR ACTION

CITY COUNCIL MEETING DATE: 6/13/2016

AGENDA ITEM: Approval of the 2016 Fireworks Stand Permits	
PREPARED BY: Carol Mulligan, Program Specialist DEPARTMENT: Community Development	DIRECTOR APPROVAL:
ATTACHMENTS: 1. Copy of Retail Firestand Stand Permit Applications. 2. Copy of Washington State Fireworks Licenses. 3. Copy of the Certificates of Insurance Naming the City as Co-insured. 4. Copy of Site Plans. 5. MMC 9.20.	
BUDGET CODE:	AMOUNT:

SUMMARY:

On February 27, 2012, City Council approved Ordinance #2890 which removed the limit on the number of fireworks stands that can be permitted. The City has received four (4) Fireworks Stand Permit Applications from TNT Fireworks for the following locations:

<u>Applicant</u>	<u>Location</u>
Marysville Kiwanis	6610 – 64 th Street NE (Allen Creek Shop Ctr)
Marysville Kiwanis	301 Marysville Mall Way (Albertsons)
Mountain View Assembly of God	9925 State Avenue (Fred Meyer)
Pregnancy Aid of Snohomish County	8713 – 64 th Street NE (Walmart)

Three additional permit applications were received from Jake’s Fireworks, Inc., Park Ridge Community Church / Shock N Awe Fireworks, and Western Fireworks for the following locations respectively:

Costco Wholesale Corporation	16616 Twin Lake Avenue (Costco)
Marysville Church of the Nazarene	8240 – 64 th Street NE (Nazarene Church)
BLC Youth Ministries	9315 State Avenue

All applicants meet requirements specified in MMC 9.20. Stand operators are provided with an information sheet on City regulations. These are laminated and to be displayed at each stand. They are also provided with copies for distribution to customers.

The Marysville Fire District inspects each stand and the Fire District distributes permits upon determining a satisfactory inspection.

Staff annually monitors parking at stand locations. There continues to be no apparent problems at the proposed locations.

RECOMMENDED ACTION:

Staff recommends that the City Council approve the four firework stand permit applications submitted by TNT Fireworks and approve the one firework stand permit application each submitted by Jake’s Fireworks, Inc., Park Ridge Community Church / Shock N Awe Fireworks, and Western Fireworks respectively.

COUNCIL ACTION:



**FIRE PROTECTION BUREAU
FIREWORKS LICENSING PROGRAM
PO Box 42600
Olympia WA 98504-2600
(360) 596-3914 FAX: (360) 596-3934**



**APPLICATION
FOR RETAIL FIREWORKS STAND PERMIT**

WWT2452

TO	Governing body of city, town, or county in which fireworks stand will be located.	DATE OF APPLICATION	MAY 27, 2016
Applicant Name MARYSVILLE KIWANIS		Address, City, State 2120 MILWAUKEE WAY, TACOMA, WA. 98421	
Sponsor (If other than applicant) TOM MEEHAN		Address, City, State 2120 MILWAUKEE WAY, TACOMA, WA 98421	
Location of proposed fireworks stand [Enclose drawing of stand location] 6610 64TH ST NE, MARYSVILLE, WA 98270 ALLEN CREEK SHOPPING CENTER			
Manner and place of storage prior, during, and after sales dates ON SITE WITH SECURITY			
State-Licensed Fireworks Supplier AMERICAN PROMOTIONAL EVENTS NW 2120 MILWAUKEE WAY, TACOMA, WA. 98421			

FIREWORKS STAND PERMIT

For the Fireworks Sales Year of: 2016
(Must be conspicuously displayed at all times while the stand is open to the public)

By virtue of having been granted a license by the State of Washington and this permit from CITY OF MARYSVILLE as the local governing authority, the named person, firm or organization is hereby authorized to sell U.N. 0336 1.4G Consumer fireworks at the location designated herein between the following date and times:

Sales for July 4th

Sales for December 31st

From: _____

From: _____


To: _____

To: _____

Sponsor MARYSVILLE KIWANIS

Location ALLEN CREEK SHOPPING CENTER, 6610 64TH ST NE, MARYSVILLE, WA 98270

/s/ _____
Signature of Official Granting Permit

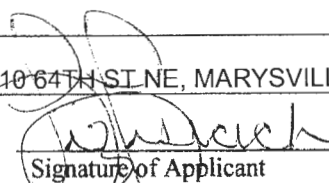/s/  FOR TOM MEEHAN
Signature of Applicant

Title _____ Agency _____

Date _____ Permit Number _____

Licensee Name MARYSVILLE KIWANIS License Number 16-0565



Washington State Patrol Fire Protection Bureau
Office of the State Fire Marshal
CONSUMER FIREWORKS RETAIL SALES STAND LICENSE

16-0565

Stand Number: SN-10659

Licensee Data

American Promotional Events, Inc.
2120 Milwaukee Way
Tacoma, WA 98421
License Number: WSPFL-02766
Phone Number: (253) 922-0800

Operational Data

Wholesaler: TNT Fireworks
County of Operation: Snohomish
Operates For: Marysville Kiwanis
Stand Operated By: Tom Meehan

Date of Issue: April 1, 2016

Date of Expiration: January 31, 2017

Consumer Fireworks Retail Sales Stand Licenses issued after May are ONLY valid for New Years Sales

This license is NOT valid without a permit from a local fire code official/authority having jurisdiction. This license allows for operation of a single location/stand for retail sales to the public of state legal consumer fireworks purchased only from a licensed fireworks wholesaler.

THIS LICENSE PORTION ACCOMPANIES YOUR LOCAL PERMIT APPLICATION



CERTIFICATE OF LIABILITY INSURANCE

11/1/2016

DATE (MM/DD/YYYY)

5/27/2016

THIS CERTIFICATE IS ISSUED AS A MATTER OF INFORMATION ONLY AND CONFERS NO RIGHTS UPON THE CERTIFICATE HOLDER. THIS CERTIFICATE DOES NOT AFFIRMATIVELY OR NEGATIVELY AMEND, EXTEND OR ALTER THE COVERAGE AFFORDED BY THE POLICIES BELOW. THIS CERTIFICATE OF INSURANCE DOES NOT CONSTITUTE A CONTRACT BETWEEN THE ISSUING INSURER(S), AUTHORIZED REPRESENTATIVE OR PRODUCER, AND THE CERTIFICATE HOLDER.

IMPORTANT: If the certificate holder is an ADDITIONAL INSURED, the policy(ies) must be endorsed. If SUBROGATION IS WAIVED, subject to the terms and conditions of the policy, certain policies may require an endorsement. A statement on this certificate does not confer rights to the certificate holder in lieu of such endorsement(s).


PRODUCER Lockton Companies 3280 Peachtree Road NE, Suite #250 Atlanta GA 30305 (404) 460-3600	CONTACT NAME: _____	
	PHONE (A/C, No, Ext): _____	FAX (A/C, No): _____
E-MAIL ADDRESS: _____		
INSURER(S) AFFORDING COVERAGE		NAIC #
INSURER A : Everest Indemnity Insurance Company		10851
INSURER B : _____		
INSURER C : _____		
INSURER D : _____		
INSURER E : _____		
INSURER F : _____		

COVERAGES **CERTIFICATE NUMBER:** 12123095 **REVISION NUMBER:** XXXXXXXX

THIS IS TO CERTIFY THAT THE POLICIES OF INSURANCE LISTED BELOW HAVE BEEN ISSUED TO THE INSURED NAMED ABOVE FOR THE POLICY PERIOD INDICATED. NOTWITHSTANDING ANY REQUIREMENT, TERM OR CONDITION OF ANY CONTRACT OR OTHER DOCUMENT WITH RESPECT TO WHICH THIS CERTIFICATE MAY BE ISSUED OR MAY PERTAIN, THE INSURANCE AFFORDED BY THE POLICIES DESCRIBED HEREIN IS SUBJECT TO ALL THE TERMS, EXCLUSIONS AND CONDITIONS OF SUCH POLICIES. LIMITS SHOWN MAY HAVE BEEN REDUCED BY PAID CLAIMS.

INSR LTR	TYPE OF INSURANCE	ADDL INSD	SUBR WVD	POLICY NUMBER	POLICY EFF (MM/DD/YYYY)	POLICY EXP (MM/DD/YYYY)	LIMITS
A	<input checked="" type="checkbox"/> COMMERCIAL GENERAL LIABILITY <input type="checkbox"/> CLAIMS-MADE <input checked="" type="checkbox"/> OCCUR GEN'L AGGREGATE LIMIT APPLIES PER: <input type="checkbox"/> POLICY <input type="checkbox"/> PRO-JECT <input checked="" type="checkbox"/> LOC OTHER: _____	Y	N	S18GL00242-151	11/1/2015	11/1/2016	EACH OCCURRENCE \$ 1,000,000 DAMAGE TO RENTED PREMISES (Ea occurrence) \$ 500,000 MED EXP (Any one person) \$ 5,000 PERSONAL & ADV INJURY \$ 1,000,000 GENERAL AGGREGATE \$ 2,000,000 PRODUCTS - COMP/OP AGG \$ 2,000,000 \$
	AUTOMOBILE LIABILITY <input type="checkbox"/> ANY AUTO <input type="checkbox"/> ALL OWNED AUTOS <input type="checkbox"/> HIRED AUTOS <input type="checkbox"/> SCHEDULED AUTOS <input type="checkbox"/> NON-OWNED AUTOS			NOT APPLICABLE			COMBINED SINGLE LIMIT (Ea accident) \$ XXXXXXXX BODILY INJURY (Per person) \$ XXXXXXXX BODILY INJURY (Per accident) \$ XXXXXXXX PROPERTY DAMAGE (Per accident) \$ XXXXXXXX \$ XXXXXXXX
	UMBRELLA LIAB <input type="checkbox"/> OCCUR EXCESS LIAB <input type="checkbox"/> CLAIMS-MADE DED _____ RETENTION \$ _____			NOT APPLICABLE			EACH OCCURRENCE \$ XXXXXXXX AGGREGATE \$ XXXXXXXX \$ XXXXXXXX
	WORKERS COMPENSATION AND EMPLOYERS' LIABILITY ANY PROPRIETOR/PARTNER/EXECUTIVE OFFICER/MEMBER EXCLUDED? (Mandatory in NH) If yes, describe under DESCRIPTION OF OPERATIONS below	Y/N	N/A	NOT APPLICABLE			<input type="checkbox"/> PER STATUTE <input type="checkbox"/> OTH-ER E.L. EACH ACCIDENT \$ XXXXXXXX E.L. DISEASE - EA EMPLOYEE \$ XXXXXXXX E.L. DISEASE - POLICY LIMIT \$ XXXXXXXX

DESCRIPTION OF OPERATIONS / LOCATIONS / VEHICLES (ACORD 101, Additional Remarks Schedule, may be attached if more space is required)
 THIS CERTIFICATE SUPERSEDES ALL PREVIOUSLY ISSUED CERTIFICATES FOR THIS HOLDER, APPLICABLE TO THE CARRIERS LISTED AND THE POLICY TERM(S) REFERENCED.
 Additional Insured: Property located at Allen Creek S/C (WWT2452) located at 6610 64th St NE in Marysville, WA. Certificate holder is an additional insured on the General Liability as required by written contract subject to policy terms, conditions, and exclusions.

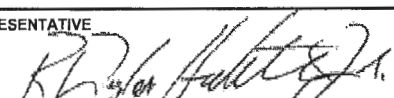
CERTIFICATE HOLDER 12123095 City of Marysville Marysville Kiwanis 1049 State Avenue # 201 Marysville WA 98270	CANCELLATION SHOULD ANY OF THE ABOVE DESCRIBED POLICIES BE CANCELLED BEFORE THE EXPIRATION DATE THEREOF, NOTICE WILL BE DELIVERED IN ACCORDANCE WITH THE POLICY PROVISIONS. AUTHORIZED REPRESENTATIVE 
---	--

© 1988-2014 ACORD CORPORATION. All rights reserved.

SITE DIAGRAM

Date Drawn: April 4, 2013
Ordinance of: City of Marysville
Address: 6610 - 64th St. NE
Store/Center: Allen Creek S/C
City & State: Marysville, Washington
Tent Faces Direction of: Faces Center
Tent Size: 20 X 40
Parcel No: 30052700401100

Loc No: WWT-2452

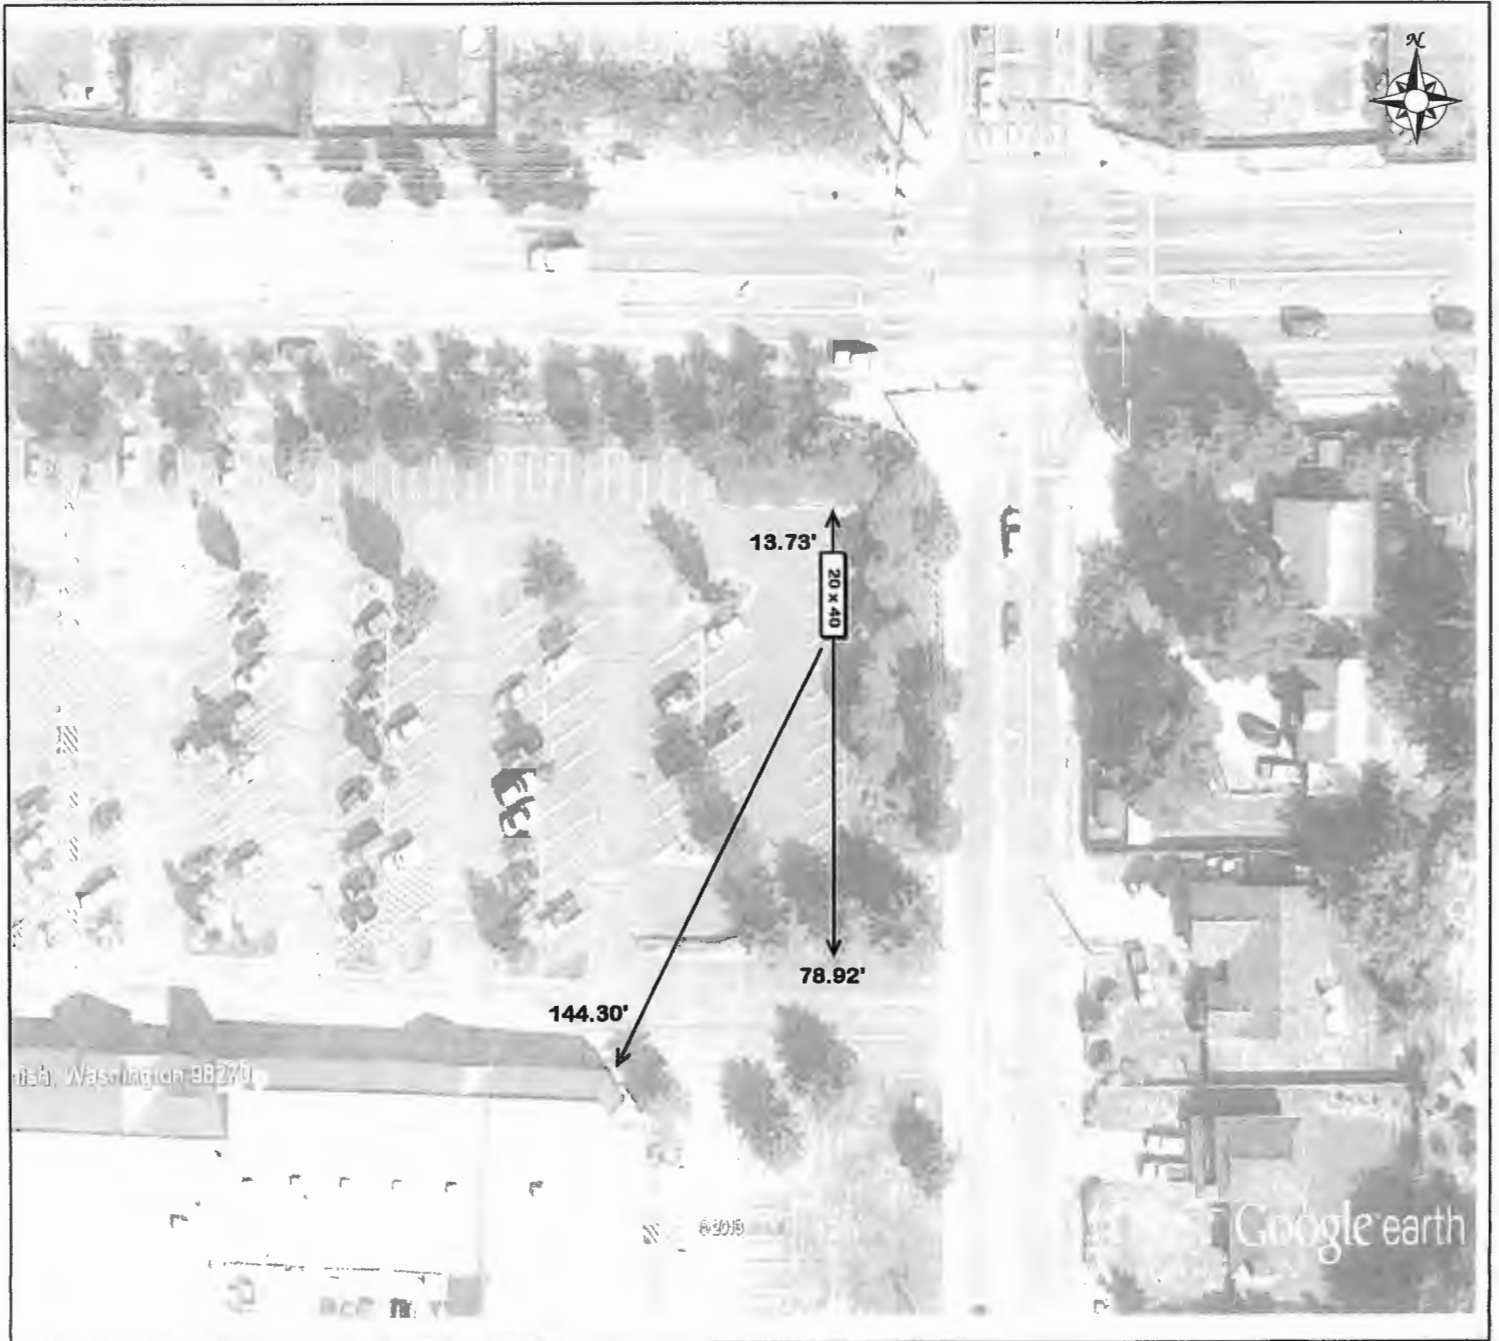



**FIRE PROTECTION BUREAU
FIREWORKS LICENSING PROGRAM
PO Box 42600
Olympia WA 98504-2600
(360) 596-3914 FAX: (360) 596-3934**



**APPLICATION
FOR RETAIL FIREWORKS STAND PERMIT**

WWT2456

TO	Governing body of city, town, or county in which fireworks stand will be located.	DATE OF APPLICATION	MAY 17, 2016
Applicant Name	MARYSVILLE KIWANIS	Address, City, State	2120 MILWAUKEE WAY, TACOMA, WA. 98421
Sponsor (If other than applicant)	TOM MEEHAN	Address, City, State	2120 MILWAUKEE WAY, TACOMA, WA 98421
Location of proposed fireworks stand [Enclose drawing of stand location]			
301 MARYSVILLE MALL #60 - MARYSVILLE WASHINGTON ALBERTSON'S #471			
Manner and place of storage prior, during, and after sales dates			
ON SITE WITH SECURITY			
State-Licensed Fireworks Supplier			
AMERICAN PROMOTIONAL EVENTS NW		2120 MILWAUKEE WAY, TACOMA, WA. 98421	

FIREWORKS STAND PERMIT

For the Fireworks Sales Year of: 2016
(Must be conspicuously displayed at all times while the stand is open to the public)

By virtue of having been granted a license by the State of Washington and this permit from CITY OF MARYSVILLE as the local governing authority, the named person, firm or organization is hereby authorized to sell U.N. 0336 1.4G Consumer fireworks at the location designated herein between the following date and times:

Sales for July 4th	Sales for December 31st
From: <u>JUNE 28, 2016</u>	From: _____
To: <u>JULY 4, 2016</u>	To: _____

Sponsor TOM MEEHAN
Location 301 MARYSVILLE MALL #60 - MARYSVILLE WASHINGTON ALBERTSON'S #471

/s/ _____ /s/ [Signature] FOR TOM MEEHAN
Signature of Official Granting Permit Signature of Applicant

Title _____ Agency _____

Date _____ Permit Number _____

Licensee Name MARYSVILLE KIWANIS License Number 16-0644



Washington State Patrol Fire Protection Bureau
Office of the State Fire Marshal
CONSUMER FIREWORKS RETAIL SALES STAND LICENSE 16-0644

Stand Number: SN-10738

Licensee Data

American Promotional Events, Inc.
2120 Milwaukee Way
Tacoma, WA 98421
License Number: WSPFL-02766
Phone Number: (253) 922-0800

Operational Data

Wholesaler: TNT Fireworks
County of Operation: Snohomish
Operates For: Marysville Kiwanis
Stand Operated By: Tom Meehan

Date of Issue: April 21, 2016

Date of Expiration: January 31, 2017

Consumer Fireworks Retail Sales Stand Licenses issued after May are ONLY valid for New Years Sales

This license is NOT valid without a permit from a local fire code official/authority having jurisdiction. This license allows for operation of a single location/stand for retail sales to the public of state legal consumer fireworks purchased only from a licensed fireworks wholesaler.
THIS LICENSE PORTION ACCOMPANIES YOUR LOCAL PERMIT APPLICATION



CERTIFICATE OF LIABILITY INSURANCE

DATE (MM/DD/YYYY)	11/1/2016	5/17/2016
-------------------	-----------	-----------

THIS CERTIFICATE IS ISSUED AS A MATTER OF INFORMATION ONLY AND CONFERS NO RIGHTS UPON THE CERTIFICATE HOLDER. THIS CERTIFICATE DOES NOT AFFIRMATIVELY OR NEGATIVELY AMEND, EXTEND OR ALTER THE COVERAGE AFFORDED BY THE POLICIES BELOW. THIS CERTIFICATE OF INSURANCE DOES NOT CONSTITUTE A CONTRACT BETWEEN THE ISSUING INSURER(S), AUTHORIZED REPRESENTATIVE OR PRODUCER, AND THE CERTIFICATE HOLDER.

IMPORTANT: If the certificate holder is an ADDITIONAL INSURED, the policy(ies) must be endorsed. If SUBROGATION IS WAIVED, subject to the terms and conditions of the policy, certain policies may require an endorsement. A statement on this certificate does not confer rights to the certificate holder in lieu of such endorsement(s).


PRODUCER Lockton Companies 3280 Peachtree Road NE, Suite #250 Atlanta GA 30305 (404) 460-3600	CONTACT NAME: _____ PHONE (A/C, No, Ext): _____ FAX (A/C, No): _____ E-MAIL ADDRESS: _____													
	<table border="1"> <tr> <th>INSURER(S) AFFORDING COVERAGE</th> <th>NAIC #</th> </tr> <tr> <td>INSURER A : Everest Indemnity Insurance Company</td> <td>10851</td> </tr> <tr> <td>INSURER B :</td> <td></td> </tr> <tr> <td>INSURER C :</td> <td></td> </tr> <tr> <td>INSURER D :</td> <td></td> </tr> <tr> <td>INSURER E :</td> <td></td> </tr> <tr> <td>INSURER F :</td> <td></td> </tr> </table>	INSURER(S) AFFORDING COVERAGE	NAIC #	INSURER A : Everest Indemnity Insurance Company	10851	INSURER B :		INSURER C :		INSURER D :		INSURER E :		INSURER F :
INSURER(S) AFFORDING COVERAGE	NAIC #													
INSURER A : Everest Indemnity Insurance Company	10851													
INSURER B :														
INSURER C :														
INSURER D :														
INSURER E :														
INSURER F :														
INSURED 1359629 American Promotional Events, Inc. DBA TNT Fireworks, Inc. P.O. Box 1318 4511 Helton Drive Florence AL 35630														

COVERAGES **CERTIFICATE NUMBER:** 14060607 **REVISION NUMBER:** XXXXXXXX

THIS IS TO CERTIFY THAT THE POLICIES OF INSURANCE LISTED BELOW HAVE BEEN ISSUED TO THE INSURED NAMED ABOVE FOR THE POLICY PERIOD INDICATED. NOTWITHSTANDING ANY REQUIREMENT, TERM OR CONDITION OF ANY CONTRACT OR OTHER DOCUMENT WITH RESPECT TO WHICH THIS CERTIFICATE MAY BE ISSUED OR MAY PERTAIN, THE INSURANCE AFFORDED BY THE POLICIES DESCRIBED HEREIN IS SUBJECT TO ALL THE TERMS, EXCLUSIONS AND CONDITIONS OF SUCH POLICIES. LIMITS SHOWN MAY HAVE BEEN REDUCED BY PAID CLAIMS.

INSR LTR	TYPE OF INSURANCE	ADDL INSD	SUBR WVD	POLICY NUMBER	POLICY EFF (MM/DD/YYYY)	POLICY EXP (MM/DD/YYYY)	LIMITS	
A	<input checked="" type="checkbox"/> COMMERCIAL GENERAL LIABILITY <input type="checkbox"/> CLAIMS-MADE <input checked="" type="checkbox"/> OCCUR GEN'L AGGREGATE LIMIT APPLIES PER: <input type="checkbox"/> POLICY <input type="checkbox"/> PRO-JECT <input checked="" type="checkbox"/> LOC OTHER: _____	N	N	SI8GL00242-151	11/1/2015	11/1/2016	EACH OCCURRENCE	\$ 1,000,000
							DAMAGE TO RENTED PREMISES (Ea occurrence)	\$ 500,000
							MED EXP (Any one person)	\$ 5,000
							PERSONAL & ADV INJURY	\$ 1,000,000
							GENERAL AGGREGATE	\$ 2,000,000
							PRODUCTS - COMP/OP AGG	\$ 2,000,000
								\$
	AUTOMOBILE LIABILITY <input type="checkbox"/> ANY AUTO <input type="checkbox"/> ALL OWNED AUTOS <input type="checkbox"/> HIRED AUTOS <input type="checkbox"/> SCHEDULED AUTOS <input type="checkbox"/> NON-OWNED AUTOS			NOT APPLICABLE			COMBINED SINGLE LIMIT (Ea accident)	\$ XXXXXXXX
							BODILY INJURY (Per person)	\$ XXXXXXXX
							BODILY INJURY (Per accident)	\$ XXXXXXXX
							PROPERTY DAMAGE (Per accident)	\$ XXXXXXXX
								\$ XXXXXXXX
	UMBRELLA LIAB <input type="checkbox"/> OCCUR EXCESS LIAB <input type="checkbox"/> CLAIMS-MADE DED RETENTION \$			NOT APPLICABLE			EACH OCCURRENCE	\$ XXXXXXXX
							AGGREGATE	\$ XXXXXXXX
								\$ XXXXXXXX
	WORKERS COMPENSATION AND EMPLOYERS' LIABILITY ANY PROPRIETOR/PARTNER/EXECUTIVE OFFICER/MEMBER EXCLUDED? (Mandatory in NH) If yes, describe under DESCRIPTION OF OPERATIONS below	Y/N	N/A	NOT APPLICABLE			PER STATUTE	OTH-ER
							E.L. EACH ACCIDENT	\$ XXXXXXXX
							E.L. DISEASE - EA EMPLOYEE	\$ XXXXXXXX
							E.L. DISEASE - POLICY LIMIT	\$ XXXXXXXX

DESCRIPTION OF OPERATIONS / LOCATIONS / VEHICLES (ACORD 101, Additional Remarks Schedule, may be attached if more space is required)
 THIS CERTIFICATE SUPERSEDES ALL PREVIOUSLY ISSUED CERTIFICATES FOR THIS HOLDER, APPLICABLE TO THE CARRIERS LISTED AND THE POLICY TERM(S) REFERENCED.
 This certificate supersedes all previously issued certificates for this holder, applicable to the carrier listed and the policy terms(s) referenced. Additional Insured: Property located at Albertson's (WWT2456)301 Marysville Mall #60 Marysville Washington 98270 Certificate holder is an additional insured on the General Liability as required by written contract subject to policy terms, conditions, and exclusions.

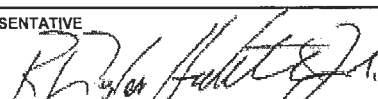CERTIFICATE HOLDER 14060607 Marysville Kiwanis Albertson's/Marysville Mall City of Marysville 1049 State Ave #201 Marysville WA 98270	CANCELLATION SHOULD ANY OF THE ABOVE DESCRIBED POLICIES BE CANCELLED BEFORE THE EXPIRATION DATE THEREOF, NOTICE WILL BE DELIVERED IN ACCORDANCE WITH THE POLICY PROVISIONS. AUTHORIZED REPRESENTATIVE 
--	--


© 1988-2014 ACORD CORPORATION. All rights reserved.

SITE DIAGRAM

Date Drawn: 2-17-16
 Address: 301 Marysville Mall #60
 Store/Center: Albertson's/Marysville Mall
 City & State: Marysville Washington 98270
 Cross Streets: State Stret & 4th Street

Loc No: WWT-2456
 Ordinance of: City of Marysville
 Parcel No: _____
 Stand Faces Direction of: Faces In towards mall
 Stand Size: 20 x 40
 Notes: _____

GPS Co-ordinates
 48.03.106 N
 122.10.708 W

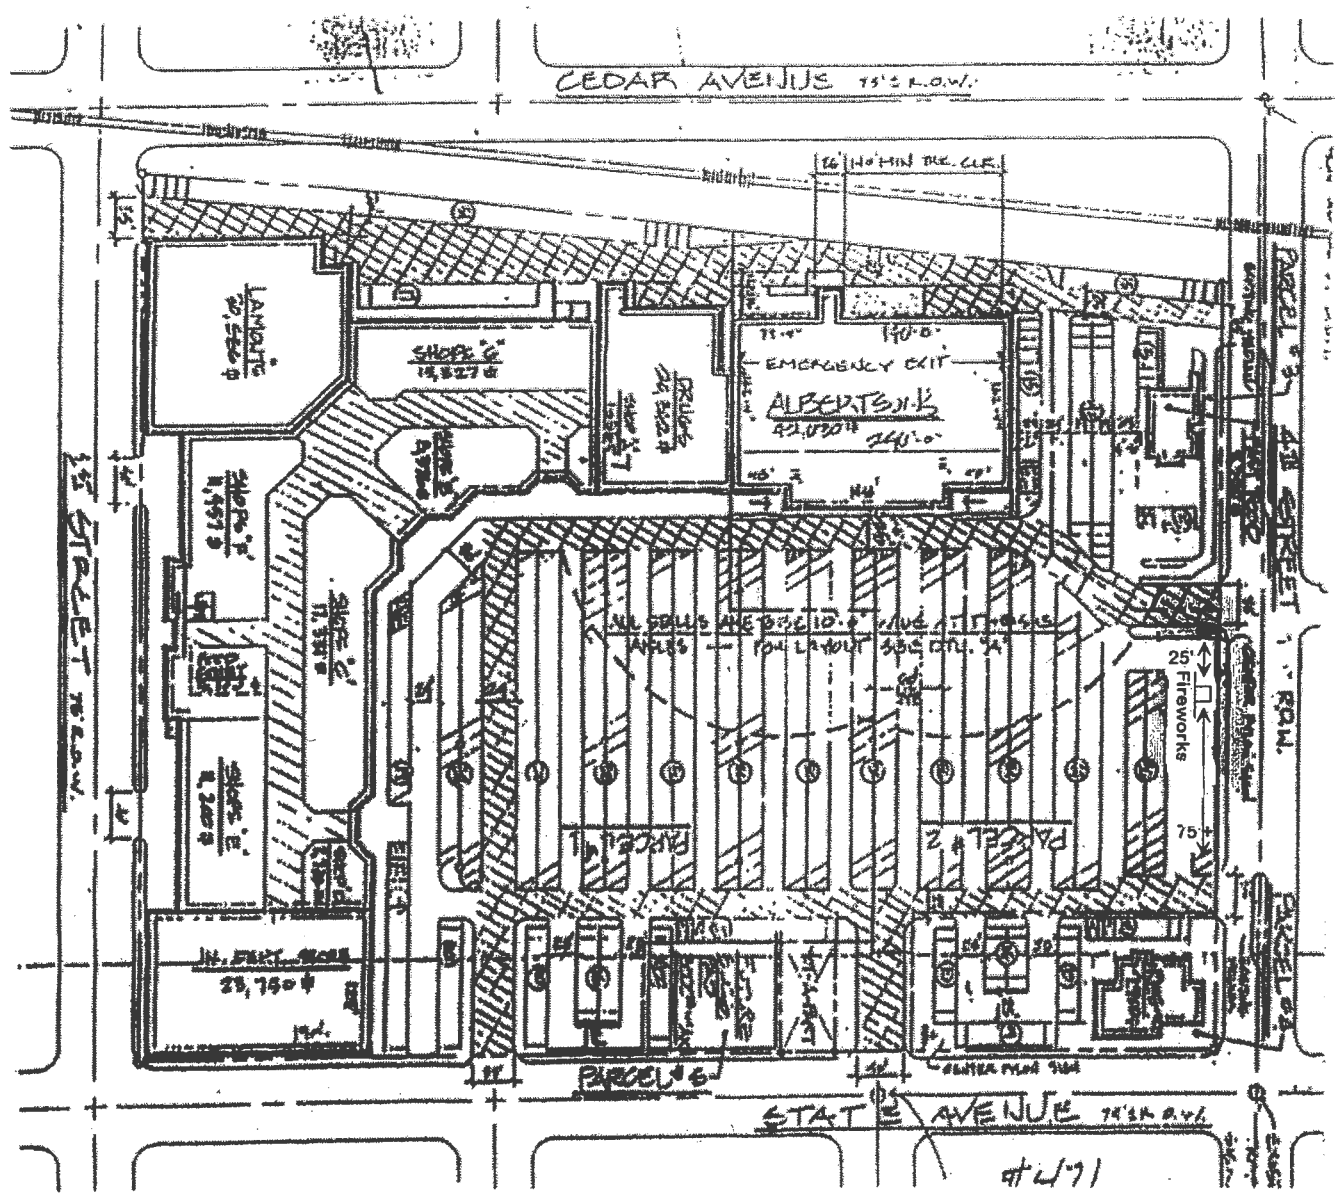

Show All Setback From Structures, Gas, Fire Lines, Public & Private Roads, Property Lines, Trees and Landmark.



**FIRE PROTECTION BUREAU
FIREWORKS LICENSING PROGRAM
PO Box 42600
Olympia WA 98504-2600
(360) 596-3914 FAX: (360) 596-3934**



**APPLICATION
FOR RETAIL FIREWORKS STAND PERMIT**

WWT2450

TO	Governing body of city, town, or county in which fireworks stand will be located.	DATE OF APPLICATION	DECEMBER 30, 2015
Applicant Name	MOUNTAIN VIEW ASSEMBLY OF GOD	Address, City, State	2120 MILWAUKEE WAY, TACOMA, WA. 98421
Sponsor (If other than applicant)	BRANDON HART	Address, City, State	2120 MILWAUKEE WAY, TACOMA, WA 98421
Location of proposed fireworks stand [Enclose drawing of stand location]			
FRED MEYER - 9925 STATE AVE, MARYSVILLE, WA 98270			
Manner and place of storage prior, during, and after sales dates			
ON SITE WITH SECURITY			
State-Licensed Fireworks Supplier			
AMERICAN PROMOTIONAL EVENTS NW		2120 MILWAUKEE WAY, TACOMA, WA. 98421	

FIREWORKS STAND PERMIT

For the Fireworks Sales Year of: 2016
(Must be conspicuously displayed at all times while the stand is open to the public)

By virtue of having been granted a license by the State of Washington and this permit from CITY OF MARYSVILLE as the local governing authority, the named person, firm or organization is hereby authorized to sell U.N. 0336 1.4G Consumer fireworks at the location designated herein between the following date and times:

Sales for July 4th

Sales for December 31st

From: June 28, 2014

From: _____

To: July 4, 2014

To: _____

Sponsor MOUNTAIN VIEW ASSEMBLY OF GOD

Location FRED MEYER, 9925 STATE AVE, MARYSVILLE, WA 98270

/s/ _____
Signature of Official Granting Permit

/s/ [Signature] FOR BRANDON HART
Signature of Applicant

Title _____ Agency _____

Date _____ Permit Number _____

Licensee Name MOUNTAIN VIEW ASSEMBLY OF GOD License Number _____



Washington State Patrol Fire Protection Bureau
Office of the State Fire Marshal
CONSUMER FIREWORKS RETAIL SALES STAND LICENSE 16-0023

Stand Number: SN-10117

Licensee Data

American Promotional Events, Inc.
2120 Milwaukee Way
Tacoma, WA 98421
License Number: WSPFL-02766
Phone Number: (253) 922-0800

Operational Data

Wholesaler: TNT Fireworks
County of Operation: Snohomish
Operates For: Mountain View AOG
Stand Operated By: Brandon Hart

Date of Issue: January 4, 2016

Date of Expiration: January 31, 2017

Consumer Fireworks Retail Sales Stand Licenses issued after May are ONLY valid for New Years Sales

This license is NOT valid without a permit issued from a local fire code official/authority having jurisdiction. This license allows for operation of a single location/stand only for retail sales to the public of state legal consumer fireworks purchased only from a licensed fireworks wholesaler.
SURRENDER THIS PORTION OF THE LICENSE TO THE FIREWORKS WHOLESALER



CERTIFICATE OF LIABILITY INSURANCE

11/1/2016

DATE (MM/DD/YYYY)

1/5/2016

THIS CERTIFICATE IS ISSUED AS A MATTER OF INFORMATION ONLY AND CONFERS NO RIGHTS UPON THE CERTIFICATE HOLDER. THIS CERTIFICATE DOES NOT AFFIRMATIVELY OR NEGATIVELY AMEND, EXTEND OR ALTER THE COVERAGE AFFORDED BY THE POLICIES BELOW. THIS CERTIFICATE OF INSURANCE DOES NOT CONSTITUTE A CONTRACT BETWEEN THE ISSUING INSURER(S), AUTHORIZED REPRESENTATIVE OR PRODUCER, AND THE CERTIFICATE HOLDER.

IMPORTANT: If the certificate holder is an ADDITIONAL INSURED, the policy(ies) must be endorsed. If SUBROGATION IS WAIVED, subject to the terms and conditions of the policy, certain policies may require an endorsement. A statement on this certificate does not confer rights to the certificate holder in lieu of such endorsement(s).


PRODUCER Lockton Companies 3280 Peachtree Road NE, Suite #250 Atlanta GA 30305 (404) 460-3600	CONTACT NAME: _____ PHONE (A/C, No, Ext): _____ E-MAIL ADDRESS: _____ FAX (A/C, No): _____													
	<table border="1"> <tr> <th>INSURER(S) AFFORDING COVERAGE</th> <th>NAIC #</th> </tr> <tr> <td>INSURER A : Everest Indemnity Insurance Company</td> <td>10851</td> </tr> <tr> <td>INSURER B :</td> <td></td> </tr> <tr> <td>INSURER C :</td> <td></td> </tr> <tr> <td>INSURER D :</td> <td></td> </tr> <tr> <td>INSURER E :</td> <td></td> </tr> <tr> <td>INSURER F :</td> <td></td> </tr> </table>	INSURER(S) AFFORDING COVERAGE	NAIC #	INSURER A : Everest Indemnity Insurance Company	10851	INSURER B :		INSURER C :		INSURER D :		INSURER E :		INSURER F :
INSURER(S) AFFORDING COVERAGE	NAIC #													
INSURER A : Everest Indemnity Insurance Company	10851													
INSURER B :														
INSURER C :														
INSURER D :														
INSURER E :														
INSURER F :														
INSURED 1359629 American Promotional Events, Inc. DBA TNT Fireworks, Inc. P.O. Box 1318 4511 Helton Drive Florence AL 35630														

COVERAGES **CERTIFICATE NUMBER:** 12123088 **REVISION NUMBER:** XXXXXXXX

THIS IS TO CERTIFY THAT THE POLICIES OF INSURANCE LISTED BELOW HAVE BEEN ISSUED TO THE INSURED NAMED ABOVE FOR THE POLICY PERIOD INDICATED. NOTWITHSTANDING ANY REQUIREMENT, TERM OR CONDITION OF ANY CONTRACT OR OTHER DOCUMENT WITH RESPECT TO WHICH THIS CERTIFICATE MAY BE ISSUED OR MAY PERTAIN, THE INSURANCE AFFORDED BY THE POLICIES DESCRIBED HEREIN IS SUBJECT TO ALL THE TERMS, EXCLUSIONS AND CONDITIONS OF SUCH POLICIES. LIMITS SHOWN MAY HAVE BEEN REDUCED BY PAID CLAIMS.

INSR LTR	TYPE OF INSURANCE	ADDL INSD	SUBR WVD	POLICY NUMBER	POLICY EFF (MM/DD/YYYY)	POLICY EXP (MM/DD/YYYY)	LIMITS
A	<input checked="" type="checkbox"/> COMMERCIAL GENERAL LIABILITY <input type="checkbox"/> CLAIMS-MADE <input checked="" type="checkbox"/> OCCUR GEN'L AGGREGATE LIMIT APPLIES PER: <input type="checkbox"/> POLICY <input type="checkbox"/> PRO-JECT <input checked="" type="checkbox"/> LOC OTHER: _____	Y	N	S18GL00242-151	11/1/2015	11/1/2016	EACH OCCURRENCE \$ 1,000,000 DAMAGE TO RENTED PREMISES (Ea occurrence) \$ 500,000 MED EXP (Any one person) \$ 5,000 PERSONAL & ADV INJURY \$ 1,000,000 GENERAL AGGREGATE \$ 2,000,000 PRODUCTS - COMP/OP AGG \$ 2,000,000 \$
	AUTOMOBILE LIABILITY <input type="checkbox"/> ANY AUTO <input type="checkbox"/> ALL OWNED AUTOS <input type="checkbox"/> HIRED AUTOS <input type="checkbox"/> SCHEDULED AUTOS <input type="checkbox"/> NON-OWNED AUTOS			NOT APPLICABLE			COMBINED SINGLE LIMIT (Ea accident) \$ XXXXXXXX BODILY INJURY (Per person) \$ XXXXXXXX BODILY INJURY (Per accident) \$ XXXXXXXX PROPERTY DAMAGE (Per accident) \$ XXXXXXXX \$ XXXXXXXX
	UMBRELLA LIAB <input type="checkbox"/> OCCUR EXCESS LIAB <input type="checkbox"/> CLAIMS-MADE DED _____ RETENTION \$ _____			NOT APPLICABLE			EACH OCCURRENCE \$ XXXXXXXX AGGREGATE \$ XXXXXXXX \$ XXXXXXXX
	WORKERS COMPENSATION AND EMPLOYERS' LIABILITY ANY PROPRIETOR/PARTNER/EXECUTIVE OFFICER/MEMBER EXCLUDED? (Mandatory in NH) If yes, describe under DESCRIPTION OF OPERATIONS below		Y/N <input type="checkbox"/> N/A	NOT APPLICABLE			PER STATUTE <input type="checkbox"/> OTH-ER <input type="checkbox"/> E.L. EACH ACCIDENT \$ XXXXXXXX E.L. DISEASE - EA EMPLOYEE \$ XXXXXXXX E.L. DISEASE - POLICY LIMIT \$ XXXXXXXX

DESCRIPTION OF OPERATIONS / LOCATIONS / VEHICLES (ACORD 101, Additional Remarks Schedule, may be attached if more space is required)
 THIS CERTIFICATE SUPERSEDES ALL PREVIOUSLY ISSUED CERTIFICATES FOR THIS HOLDER, APPLICABLE TO THE CARRIERS LISTED AND THE POLICY TERM(S) REFERENCED.
 Additional Insured: Property located at Fred Meyer located at 9925 State Ave in Marysville, WA (Loc # WWT2450). Certificate holder is an additional insured on the General Liability as required by written contract subject to policy terms, conditions, and exclusions.

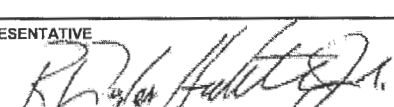CERTIFICATE HOLDER 12123088 Mountain View Assembly of God Fred Meyer City of Marysville 1049 State Avenue # 201 Marysville WA 98270	CANCELLATION SHOULD ANY OF THE ABOVE DESCRIBED POLICIES BE CANCELLED BEFORE THE EXPIRATION DATE THEREOF, NOTICE WILL BE DELIVERED IN ACCORDANCE WITH THE POLICY PROVISIONS. AUTHORIZED REPRESENTATIVE 
--	--

© 1988-2014 ACORD CORPORATION. All rights reserved.

SITE DIAGRAM

Date Drawn: May 9, 2015
Ordinance of: City of Marysville
Address: 9925 Old Hwy 99
Store/Center: Fred Meyer
City & State: Marysville, Washington
Tent Size: 30x50
Tent Faces Direction of: EAST
Permit No.: 30051600402400

Loc No: **WWT-2450**





**FIRE PROTECTION BUREAU
FIREWORKS LICENSING PROGRAM
PO Box 42600
Olympia WA 98504-2600
(360) 596-3914 FAX: (360) 596-3934**



**APPLICATION
FOR RETAIL FIREWORKS STAND PERMIT**

WWT2463

TO	Governing body of city, town, or county in which fireworks stand will be located.	DATE OF APPLICATION	APRIL 6, 2016
Applicant Name	Address, City, State		
PREGNANCY AID OF SNOHOMISH COUNTY	2120 MILWAUKEE WAY, TACOMA, WA. 98421		
Sponsor (If other than applicant)	Address, City, State		
ANGELINA METCALF	2120 MILWAUKEE WAY, TACOMA, WA 98421		
Location of proposed fireworks stand [Enclose drawing of stand location]			
8713 64TH STREET NE, MARYSVILLE, WA WALMART			
Manner and place of storage prior, during, and after sales dates			
ON SITE WITH SECURITY			
State-Licensed Fireworks Supplier			
AMERICAN PROMOTIONAL EVENTS NW		2120 MILWAUKEE WAY, TACOMA, WA. 98421	

FIREWORKS STAND PERMIT

For the Fireworks Sales Year of: 2016
(Must be conspicuously displayed at all times while the stand is open to the public)

By virtue of having been granted a license by the State of Washington and this permit from CITY OF MARYSVILLE as the local governing authority, the named person, firm or organization is hereby authorized to sell U.N. 0336 1.4G Consumer fireworks at the location designated herein between the following date and times:

Sales for July 4th

Sales for December 31st

From: JUNE 28, 2016

From: _____

To: JULY 4, 2016

To: _____

Sponsor ANGELINA METCALF

Location WALMART, 8713 64TH STREET NE, MARYSVILLE, WA

/s/ _____
Signature of Official Granting Permit

/s/ *Angelina Metcalf* FOR ANGELINA METCALF
Signature of Applicant

Title _____

Agency _____

Date _____

Permit Number _____

Licensee Name PREGNANCY AID OF SNOH. CO

License Number 16-0024



Washington State Patrol Fire Protection Bureau
Office of the State Fire Marshal
CONSUMER FIREWORKS RETAIL SALES STAND LICENSE

16-0024

Stand Number: SN-10118

Licensee Data

American Promotional Events, Inc.
2120 Milwaukee Way
Tacoma, WA 98421
License Number: WSPFL-02766
Phone Number: (253) 922-0800

Operational Data

Wholesaler: TNT Fireworks
County of Operation: Snohomish
Operates For: Pregnancy Aid of Snohomish Co.
Stand Operated By: Angelina Metcalf

Date of Issue: January 4, 2016

Date of Expiration: January 31, 2017

Consumer Fireworks Retail Sales Stand Licenses issued after May are ONLY valid for New Years Sales

This license is NOT valid without a permit from a local fire code official/authority having jurisdiction. This license allows for operation of a single location/stand for retail sales to the public of state legal consumer fireworks purchased only from a licensed fireworks wholesaler.

THIS LICENSE PORTION ACCOMPANIES YOUR LOCAL PERMIT APPLICATION



CERTIFICATE OF LIABILITY INSURANCE

DATE (MM/DD/YYYY)	11/1/2016	4/6/2016
-------------------	-----------	----------

THIS CERTIFICATE IS ISSUED AS A MATTER OF INFORMATION ONLY AND CONFERS NO RIGHTS UPON THE CERTIFICATE HOLDER. THIS CERTIFICATE DOES NOT AFFIRMATIVELY OR NEGATIVELY AMEND, EXTEND OR ALTER THE COVERAGE AFFORDED BY THE POLICIES BELOW. THIS CERTIFICATE OF INSURANCE DOES NOT CONSTITUTE A CONTRACT BETWEEN THE ISSUING INSURER(S), AUTHORIZED REPRESENTATIVE OR PRODUCER, AND THE CERTIFICATE HOLDER.

IMPORTANT: If the certificate holder is an ADDITIONAL INSURED, the policy(ies) must be endorsed. If SUBROGATION IS WAIVED, subject to the terms and conditions of the policy, certain policies may require an endorsement. A statement on this certificate does not confer rights to the certificate holder in lieu of such endorsement(s).


PRODUCER Lockton Companies 3280 Peachtree Road NE, Suite #250 Atlanta GA 30305 (404) 460-3600	CONTACT NAME: _____	
	PHONE (A/C, No, Ext): _____	FAX (A/C, No): _____
E-MAIL ADDRESS: _____		
INSURER(S) AFFORDING COVERAGE		NAIC #
INSURER A: Everest Indemnity Insurance Company		10851
INSURER B: _____		
INSURER C: _____		
INSURER D: _____		
INSURER E: _____		
INSURER F: _____		

COVERAGES WWT2463 **CERTIFICATE NUMBER:** 13461664 **REVISION NUMBER:** XXXXXXXX

THIS IS TO CERTIFY THAT THE POLICIES OF INSURANCE LISTED BELOW HAVE BEEN ISSUED TO THE INSURED NAMED ABOVE FOR THE POLICY PERIOD INDICATED. NOTWITHSTANDING ANY REQUIREMENT, TERM OR CONDITION OF ANY CONTRACT OR OTHER DOCUMENT WITH RESPECT TO WHICH THIS CERTIFICATE MAY BE ISSUED OR MAY PERTAIN, THE INSURANCE AFFORDED BY THE POLICIES DESCRIBED HEREIN IS SUBJECT TO ALL THE TERMS, EXCLUSIONS AND CONDITIONS OF SUCH POLICIES. LIMITS SHOWN MAY HAVE BEEN REDUCED BY PAID CLAIMS.

INSR LTR	TYPE OF INSURANCE	ADDL INSD	SUBR WVD	POLICY NUMBER	POLICY EFF (MM/DD/YYYY)	POLICY EXP (MM/DD/YYYY)	LIMITS
A	<input checked="" type="checkbox"/> COMMERCIAL GENERAL LIABILITY <input type="checkbox"/> CLAIMS-MADE <input checked="" type="checkbox"/> OCCUR GEN'L AGGREGATE LIMIT APPLIES PER: <input type="checkbox"/> POLICY <input type="checkbox"/> PRO-JECT <input checked="" type="checkbox"/> LOC OTHER: _____	N	N	SI8GL00242-151	11/1/2015	11/1/2016	EACH OCCURRENCE \$ 1,000,000 DAMAGE TO RENTED PREMISES (Ea occurrence) \$ 500,000 MED EXP (Any one person) \$ 5,000 PERSONAL & ADV INJURY \$ 1,000,000 GENERAL AGGREGATE \$ 2,000,000 PRODUCTS - COMP/OP AGG \$ 2,000,000 \$
	AUTOMOBILE LIABILITY <input type="checkbox"/> ANY AUTO <input type="checkbox"/> ALL OWNED AUTOS <input type="checkbox"/> HIRED AUTOS <input type="checkbox"/> SCHEDULED AUTOS <input type="checkbox"/> NON-OWNED AUTOS			NOT APPLICABLE			COMBINED SINGLE LIMIT (Ea accident) \$ XXXXXXXX BODILY INJURY (Per person) \$ XXXXXXXX BODILY INJURY (Per accident) \$ XXXXXXXX PROPERTY DAMAGE (Per accident) \$ XXXXXXXX \$ XXXXXXXX
	UMBRELLA LIAB <input type="checkbox"/> OCCUR EXCESS LIAB <input type="checkbox"/> CLAIMS-MADE DED <input type="checkbox"/> RETENTION \$ _____			NOT APPLICABLE			EACH OCCURRENCE \$ XXXXXXXX AGGREGATE \$ XXXXXXXX \$ XXXXXXXX
	WORKERS COMPENSATION AND EMPLOYERS' LIABILITY ANY PROPRIETOR/PARTNER/EXECUTIVE OFFICER/MEMBER EXCLUDED? (Mandatory in NH) If yes, describe under DESCRIPTION OF OPERATIONS below	Y/N	N/A	NOT APPLICABLE			PER STATUTE <input type="checkbox"/> OTH-ER <input type="checkbox"/> E.L. EACH ACCIDENT \$ XXXXXXXX E.L. DISEASE - EA EMPLOYEE \$ XXXXXXXX E.L. DISEASE - POLICY LIMIT \$ XXXXXXXX

DESCRIPTION OF OPERATIONS / LOCATIONS / VEHICLES (ACORD 101, Additional Remarks Schedule, may be attached if more space is required)
 THIS CERTIFICATE SUPERSEDES ALL PREVIOUSLY ISSUED CERTIFICATES FOR THIS HOLDER, APPLICABLE TO THE CARRIERS LISTED AND THE POLICY TERM(S) REFERENCED.
 Property located at Walmart 8713 64th Street NE, Marysville, WA (WWT2463). Certificate holder is an additional insured on the General Liability as required by written contract subject to policy terms, conditions, and exclusions.

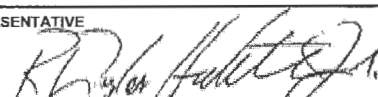CERTIFICATE HOLDER 13461664 City of Marysville Pregnancy Aid of Snohomish County 1049 State Ave #201 Marysville WA 98270	CANCELLATION SHOULD ANY OF THE ABOVE DESCRIBED POLICIES BE CANCELLED BEFORE THE EXPIRATION DATE THEREOF, NOTICE WILL BE DELIVERED IN ACCORDANCE WITH THE POLICY PROVISIONS. AUTHORIZED REPRESENTATIVE 
--	--

© 1988-2014 ACORD CORPORATION. All rights reserved.

SITE DIAGRAM

Date Drawn: May 22, 2014

Ordinance Of: City of Marysville

Address: 8713 - 64th Street NE

Store/Center/Lot: Wal-mart Superstore #3801


City & State: Marysville Washington 98270

Parcel No 30052500300100

Tent Faces The Direction Of: West

Tent Size: 20 X 40

Loc No: WWT2463

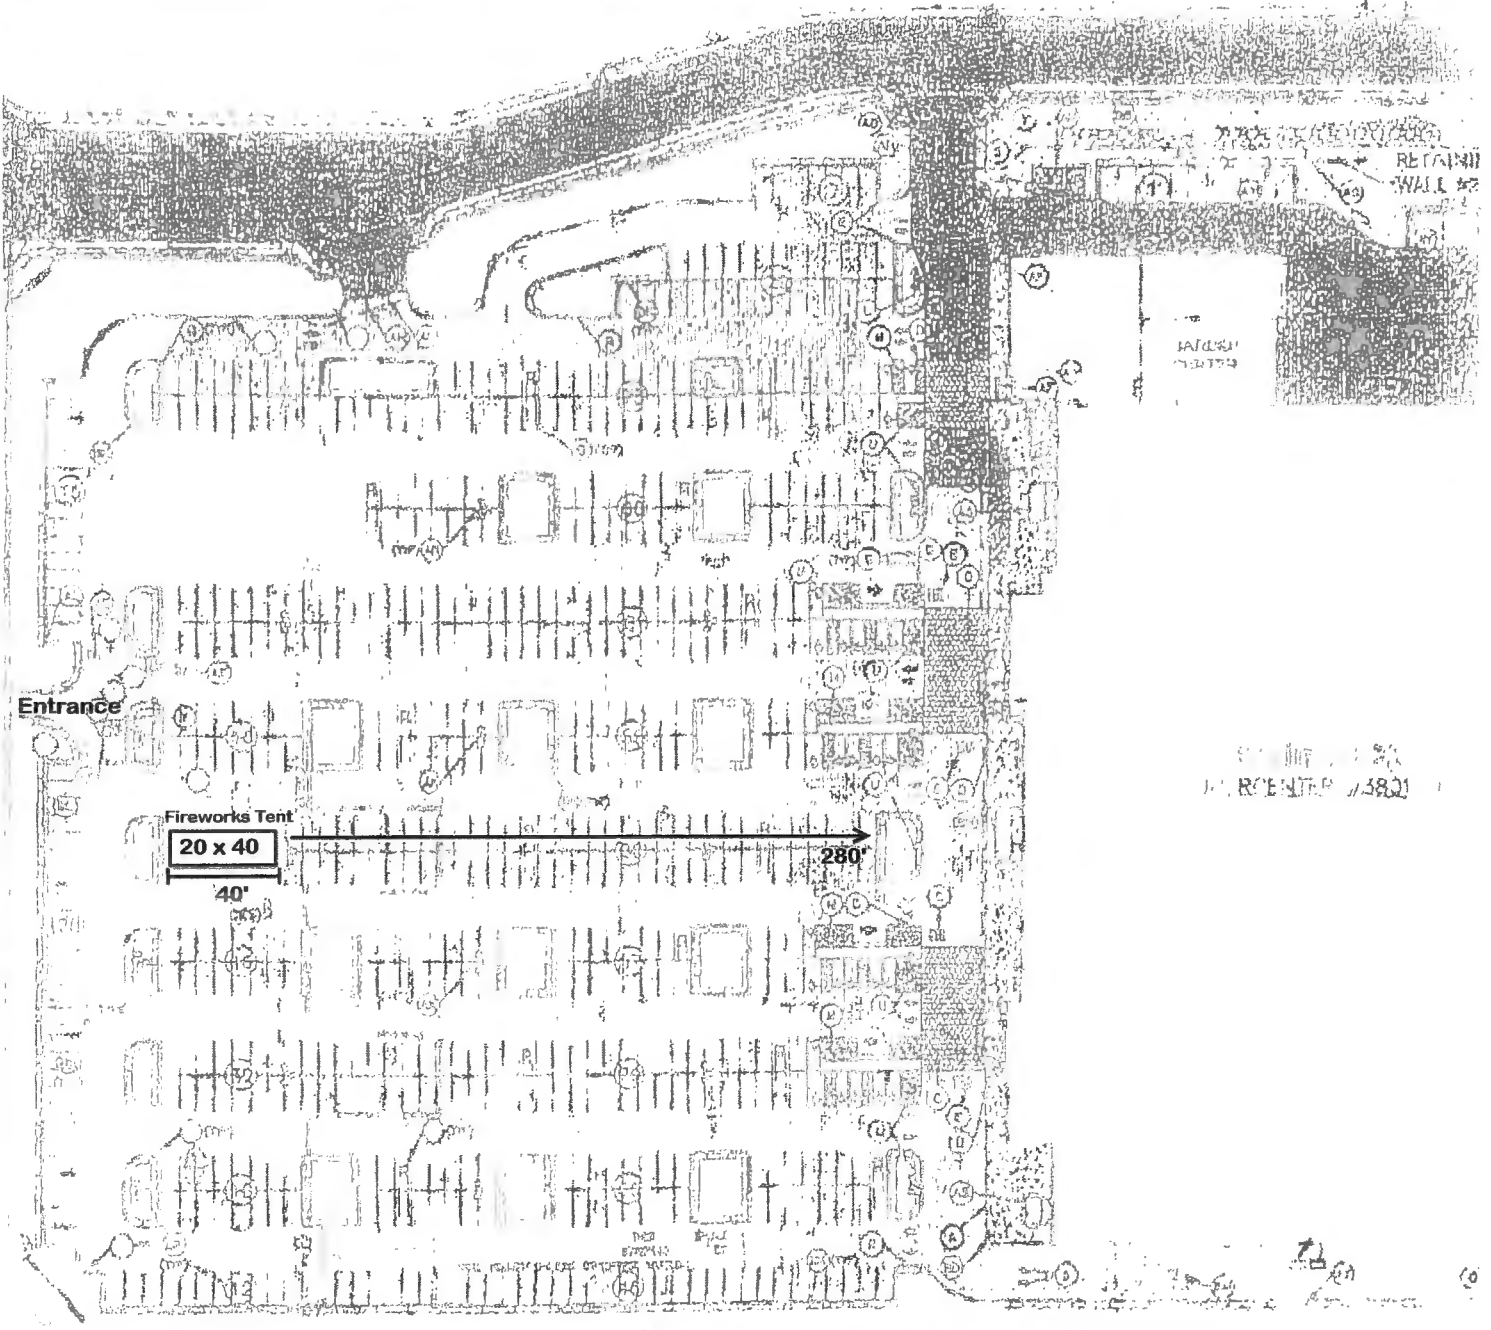

Hww 9

SH-B RIGHT OF WAY



**FIRE PROTECTION BUREAU
FIREWORKS LICENSING PROGRAM
PO Box 42600
Olympia WA 98504-2600
(360) 596-3914 FAX: (360) 596-3934**



**APPLICATION
FOR RETAIL FIREWORKS STAND PERMIT**

TO	Governing body of city, town, or county in which fireworks stand will be located.	DATE OF APPLICATION	4/20/2016
Applicant Name		Address, City, State	
COSTCO WHOLESALE # 642		PO BOX 2363 MUSCLE SHOALS, AL 35662	
Sponsor (If other than applicant)		Address, City, State	
Location of proposed fireworks stand [Enclose drawing of stand location]			
COSTCO # 642 - 16616 TWIN LAKES AVE. MARYSVILLE, WA 98271			
Manner and place of storage prior, during, and after sales dates			
40 FT STEEL CONTAINER IN COSTCO PARKING LOT LOCKED AT NIGHT			
State-Licensed Fireworks Supplier			
JAKE'S FIREWORKS			

FIREWORKS STAND PERMIT

For the Fireworks Sales Year of: _____
(Must be conspicuously displayed at all times while the stand is open to the public)

By virtue of having been granted a license by the State of Washington and this permit from _____ as the local governing authority, the named person, firm or organization is hereby authorized to sell U.N. 0336 1.4G Consumer fireworks at the location designated herein between the following date and times:

Sales for July 4th	Sales for December 31st
From: <u>June 28, 2016</u>	From: _____
To: <u>July 4, 2016</u>	To: _____

Sponsor _____

Location _____

/s/ _____ /s/ [Signature]
Signature of Official Granting Permit Signature of Applicant

Title _____ Agency _____

Date _____ Permit Number _____

Licensee Name _____ License Number _____



Washington State Patrol Fire Protection Bureau
Office of the State Fire Marshal
CONSUMER FIREWORKS RETAIL SALES STAND LICENSE 16-0600

Stand Number: SN-10694

Licensee Data

Costco Wholesale #642
P.O. Box 2363
Muscle Shoals, AL 35662
License Number: WSPFL-02791
Phone Number: (256) 320-5362

Operational Data

Wholesaler: Jake's Fireworks
County of Operation: Snohomish
Operated For: **Licensee**
Stand Operated By: Jake Holcombe

Date of Issue: April 13, 2016

Date of Expiration: January 31, 2017

Consumer Fireworks Retail Sales Stand Licenses issued after May are ONLY valid for New Years Sales

This license is NOT valid without a permit from a local fire code official/authority having jurisdiction. This license allows for operation of a single location/stand for retail sales to the public of state legal consumer fireworks purchased only from a licensed fireworks wholesaler.

THIS LICENSE PORTION ACCOMPANIES YOUR LOCAL PERMIT APPLICATION



CERTIFICATE OF LIABILITY INSURANCE

DATE (MM/DD/YYYY)
4/5/2016

THIS CERTIFICATE IS ISSUED AS A MATTER OF INFORMATION ONLY AND CONFERS NO RIGHTS UPON THE CERTIFICATE HOLDER. THIS CERTIFICATE DOES NOT AFFIRMATIVELY OR NEGATIVELY AMEND, EXTEND OR ALTER THE COVERAGE AFFORDED BY THE POLICIES BELOW. THIS CERTIFICATE OF INSURANCE DOES NOT CONSTITUTE A CONTRACT BETWEEN THE ISSUING INSURER(S), AUTHORIZED REPRESENTATIVE OR PRODUCER, AND THE CERTIFICATE HOLDER.

IMPORTANT: If the certificate holder is an ADDITIONAL INSURED, the policy(ies) must be endorsed. If SUBROGATION IS WAIVED, subject to the terms and conditions of the policy, certain policies may require an endorsement. A statement on this certificate does not confer rights to the certificate holder in lieu of such endorsement(s).

PRODUCER Britton Gallagher One Cleveland Center, Floor 30 1375 East 9th Street Cleveland OH 44114	CONTACT NAME:	
	PHONE (A/C, No., Ext): 216-658-7100	FAX (A/C, No.): 216-658-7101
	E-MAIL ADDRESS:	
	INSURER(S) AFFORDING COVERAGE	NAIC #
	INSURER A :Maxum Indemnity Company	26743
	INSURER B :Everest Indemnity Insurance Co.	10851
	INSURER C :	
	INSURER D :	
	INSURER E :	
	INSURER F :	


COVERAGES	CERTIFICATE NUMBER: 1529655039	REVISION NUMBER:
-----------	--------------------------------	------------------

THIS IS TO CERTIFY THAT THE POLICIES OF INSURANCE LISTED BELOW HAVE BEEN ISSUED TO THE INSURED NAMED ABOVE FOR THE POLICY PERIOD INDICATED. NOTWITHSTANDING ANY REQUIREMENT, TERM OR CONDITION OF ANY CONTRACT OR OTHER DOCUMENT WITH RESPECT TO WHICH THIS CERTIFICATE MAY BE ISSUED OR MAY PERTAIN, THE INSURANCE AFFORDED BY THE POLICIES DESCRIBED HEREIN IS SUBJECT TO ALL THE TERMS, EXCLUSIONS AND CONDITIONS OF SUCH POLICIES. LIMITS SHOWN MAY HAVE BEEN REDUCED BY PAID CLAIMS.


INSR LTR	TYPE OF INSURANCE	ADDL INSR	SUBR WVD	POLICY NUMBER	POLICY EFF (MM/DD/YYYY)	POLICY EXP (MM/DD/YYYY)	LIMITS
B	GENERAL LIABILITY <input checked="" type="checkbox"/> COMMERCIAL GENERAL LIABILITY <input type="checkbox"/> CLAIMS-MADE <input checked="" type="checkbox"/> OCCUR			SI8GL00320-161	2/15/2016	2/15/2017	EACH OCCURRENCE \$1,000,000 DAMAGE TO RENTED PREMISES (Ea occurrence) \$500,000 MED EXP (Any one person) \$ PERSONAL & ADV INJURY \$1,000,000 GENERAL AGGREGATE \$2,000,000 PRODUCTS - COMP/OP AGG \$2,000,000 \$
	AUTOMOBILE LIABILITY <input type="checkbox"/> ANY AUTO <input type="checkbox"/> ALL OWNED AUTOS <input type="checkbox"/> HIRED AUTOS <input type="checkbox"/> SCHEDULED AUTOS <input type="checkbox"/> NON-OWNED AUTOS						COMBINED SINGLE LIMIT (Ea accident) \$ BODILY INJURY (Per person) \$ BODILY INJURY (Per accident) \$ PROPERTY DAMAGE (Per accident) \$ \$
A	UMBRELLA LIAB <input checked="" type="checkbox"/> OCCUR EXCESS LIAB <input checked="" type="checkbox"/> CLAIMS-MADE DED \$ RETENTION \$			EXC6018367	2/15/2016	2/15/2017	EACH OCCURRENCE \$1,000,000 AGGREGATE \$1,000,000 \$
	WORKERS COMPENSATION AND EMPLOYERS' LIABILITY ANY PROPRIETOR/PARTNER/EXECUTIVE OFFICER/MEMBER EXCLUDED? (Mandatory in NH) If yes, describe under DESCRIPTION OF OPERATIONS below						WC STATUTORY LIMITS OTHER E.L. EACH ACCIDENT \$ E.L. DISEASE - EA EMPLOYEE \$ E.L. DISEASE - POLICY LIMIT \$

DESCRIPTION OF OPERATIONS / LOCATIONS / VEHICLES (Attach ACORD 101, Additional Remarks Schedule, if more space is required)

Additional Insured extension of coverage is provided by above referenced General Liability policy where required by written agreement.
Sales Location: Costco Wholesale Store #642 Marysville, WA 98271
Additional insured: City of Marysville, WA

CERTIFICATE HOLDER Costco Wholesale Store 642 16616 Twin Lakes Ave Marysville WA 98271	CANCELLATION SHOULD ANY OF THE ABOVE DESCRIBED POLICIES BE CANCELLED BEFORE THE EXPIRATION DATE THEREOF, NOTICE WILL BE DELIVERED IN ACCORDANCE WITH THE POLICY PROVISIONS.
	AUTHORIZED REPRESENTATIVE 

© 1988-2010 ACORD CORPORATION. All rights reserved.

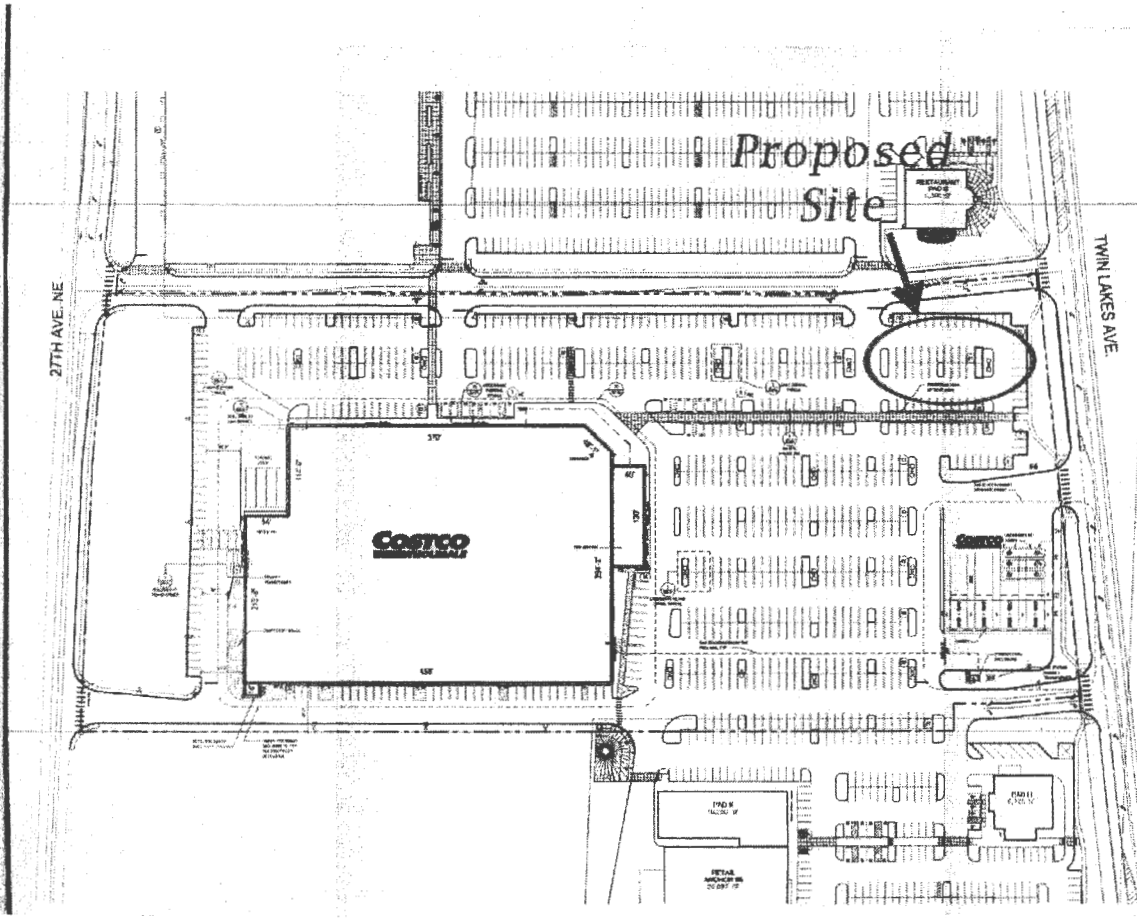

SITE PLAN
 SCALE: 1" = 30'

* SEE CIVIL DRAWINGS FOR DIMENSIONS AND HORIZONTAL CONTROL PLAN
 ** SEE PL30 SHEETS TS1.01 AND C10.3 FOR SCOPE OF WORK BETWEEN DEVELOPER AND COSTCO CONTRACTOR

PROJECT ADDRESS: 099 LAKE DRIVE
 ISSAQUAH, WA 98027
 TWIN LAKES AVENUE
 MARYSVILLE, WASHINGTON

ZONING: C.C. (GENERAL COMMERCIAL)

SITE AREA: 15.18 ACRES (661,117 S.F)

JURISDICTION: CITY OF MARYSVILLE


SETBACKS: 10' LANDSCAPE SETBACK
 100' SWALE EASEMENT ON 27TH AVE NE
 25' INTERIOR SETBACK FROM ALL STREETS

BOUNDARIES INFORMATION: THIS PLAN HAS BEEN PREPARED BY USING AN ELECTRONIC FILE PROVIDED BY DOWL ENGINEERS DATED MARCH 16, 2006


BUILDING DATA:	
BUILDING AREA	143,463 S.F
TIRE CENTER	5,200 S.F
FIRE RISER ROOM	341 S.F
TOTAL BUILDING	149,004 S.F
PARKING DATA:	
PARKING PROVIDED:	698 STALLS
10' WIDE STALLS	
♻️ ACCESSIBLE STALLS	15 STALLS
♻️ (AT 2% INCLUDES 2 VANS)	
TOTAL PARKING	703 STALLS
NO. OF STALLS PER 1000 S.F. OF BUILDING AREA,	4.72 STALLS
JURISDICTIONAL PARKING REQUIRED=	4.0 STALLS PER 1000 S.F. OF BUILDING AREA.

NOTES:
 EXISTING CONDITIONS TO BE FIELD VERIFIED.

VICINITY MAP

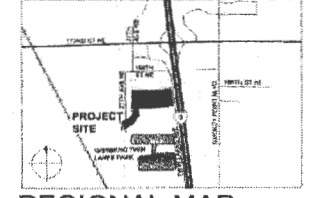

REGIONAL MAP

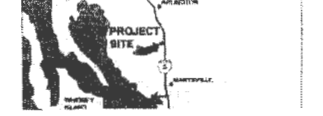

642

1500 15TH AVENUE S.W.
 SUITE 100
 SEASIDE, WA 98148


COSTCO WHOLESALE CORPORATE

099 LAKE DRIVE
 ISSAQUAH, WA 98027
 T. 360.315.6420
 C. 360.315.6420

MULVANNY

1174 PETERSON BL. - SUITE 200
 BELLINGHAM, WA 98220
 T. 360.882.1174

PRIMA/CONSTRUC
 RELEASE

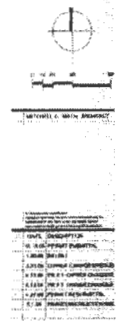



FIRE PROTECTION BUREAU
 FIREWORKS LICENSING PROGRAM
 PO Box 42600
 Olympia WA 98504-2600
 (360) 596-3914 FAX: (360) 596-3934



APPLICATION
 FOR RETAIL FIREWORKS STAND PERMIT

TO	Governing body of city, town, or county in which fireworks stand will be located.	DATE OF APPLICATION	
Applicant Name		Address, City, State	
Park Ridge Community Church		3805 Maltby Road, Bothell, WA 98012	
Sponsor (If other than applicant)		Address, City, State	
Marysville Church of Nazarene			
Location of proposed fireworks stand [Enclose drawing of stand location]			
8240 64th St. NE, Marysville, WA 98270			
Manner and place of storage prior, during, and after sales dates			
Fireworks brought to site before, kept there during & removed after			
State-Licensed Fireworks Supplier			
Fireworks Over America - Ingram Enterprises			

FIREWORKS STAND PERMIT

For the Fireworks Sales Year of: 2016
 (Must be conspicuously displayed at all times while the stand is open to the public)

By virtue of having been granted a license by the State of Washington and this permit from Snohomish County as the local governing authority, the named person, firm or organization is hereby authorized to sell U.N. 0336 1.4G Consumer fireworks at the location designated herein between the following date and times:

Sales for July 4 th	Sales for December 31 st
From: <u>June 28, 2016</u>	From: <u>/</u>
To: <u>July 4, 2016</u>	To: <u>/</u>

Sponsor _____

Location 8240 64th St NE, Marysville, WA 98270

/s/ _____ /s/ [Signature]
 Signature of Official Granting Permit Signature of Applicant

Title _____ Agency _____

Date 5/15/16 Permit Number 16-0031

Licensee Name Park Ridge Community Church License Number WSPFL-00902



Washington State Patrol Fire Protection Bureau
Office of the State Fire Marshal
CONSUMER FIREWORKS RETAIL SALES STAND LICENSE

16-0631

Stand Number: SN-10725

Licensee Data

Park Ridge Community Church
3805 Maltby Road
Bothell, WA 98012
License Number: WSPFL-00902
Phone Number: (425) 770-8507

Operational Data

Wholesaler: Ingram Enterprises
County of Operation: Snohomish
Operated For: **Licensee**
Stand Operated By: Brad Sebranke

Date of Issue: April 18, 2016

Date of Expiration: January 31, 2017

Consumer Fireworks Retail Sales Stand Licenses issued after May are ONLY valid for New Years Sales

This license is NOT valid without a permit issued from a local fire code official/authority having jurisdiction. This license allows for operation of a single location/stand only for retail sales to the public of state legal consumer fireworks purchased only from a licensed fireworks wholesaler.
SURRENDER THIS PORTION OF THE LICENSE TO THE FIREWORKS WHOLESALER



CERTIFICATE OF LIABILITY INSURANCE

DATE (MM/DD/YYYY)
5/10/2016

THIS CERTIFICATE IS ISSUED AS A MATTER OF INFORMATION ONLY AND CONFERS NO RIGHTS UPON THE CERTIFICATE HOLDER. THIS CERTIFICATE DOES NOT AFFIRMATIVELY OR NEGATIVELY AMEND, EXTEND OR ALTER THE COVERAGE AFFORDED BY THE POLICIES BELOW. THIS CERTIFICATE OF INSURANCE DOES NOT CONSTITUTE A CONTRACT BETWEEN THE ISSUING INSURER(S), AUTHORIZED REPRESENTATIVE OR PRODUCER, AND THE CERTIFICATE HOLDER.

IMPORTANT: If the certificate holder is an ADDITIONAL INSURED, the policy(ies) must be endorsed. If SUBROGATION IS WAIVED, subject to the terms and conditions of the policy, certain policies may require an endorsement. A statement on this certificate does not confer rights to the certificate holder in lieu of such endorsement(s).

PRODUCER Britton-Gallagher and Associates, Inc. One Cleveland Center, Floor 30 1375 East 9th Street Cleveland OH 44114	CONTACT NAME: PHONE (A/C, No, Ext): 216-658-7100		FAX (A/C, No): 216-658-7101
	E-MAIL ADDRESS: info@brittongallagher.com		
		INSURER(S) AFFORDING COVERAGE	NAIC #
INSURED 18166 Ingram Enterprises, Inc. dba Fireworks Over America 3010 North Ingram Drive Springfield MO 65803	INSURER A: Everest Indemnity Insurance Co.		10851
		INSURER B:	
		INSURER C:	
		INSURER D:	
		INSURER E:	
		INSURER F:	

COVERAGES

CERTIFICATE NUMBER: 2047163263

REVISION NUMBER:


THIS IS TO CERTIFY THAT THE POLICIES OF INSURANCE LISTED BELOW HAVE BEEN ISSUED TO THE INSURED NAMED ABOVE FOR THE POLICY PERIOD INDICATED. NOTWITHSTANDING ANY REQUIREMENT, TERM OR CONDITION OF ANY CONTRACT OR OTHER DOCUMENT WITH RESPECT TO WHICH THIS CERTIFICATE MAY BE ISSUED OR MAY PERTAIN, THE INSURANCE AFFORDED BY THE POLICIES DESCRIBED HEREIN IS SUBJECT TO ALL THE TERMS, EXCLUSIONS AND CONDITIONS OF SUCH POLICIES. LIMITS SHOWN MAY HAVE BEEN REDUCED BY PAID CLAIMS.

INSR LTR	TYPE OF INSURANCE	ADDL INSR	SUBR WVD	POLICY NUMBER	POLICY EFF (MM/DD/YYYY)	POLICY EXP (MM/DD/YYYY)	LIMITS
A	GENERAL LIABILITY <input checked="" type="checkbox"/> COMMERCIAL GENERAL LIABILITY <input type="checkbox"/> CLAIMS-MADE <input checked="" type="checkbox"/> OCCUR <input checked="" type="checkbox"/> \$2500 Deductible GEN'L AGGREGATE LIMIT APPLIES PER: <input type="checkbox"/> POLICY <input type="checkbox"/> PRO-JECT <input checked="" type="checkbox"/> LOC			SI8GL00655-151	12/1/2015	12/1/2016	EACH OCCURRENCE \$1,000,000 DAMAGE TO RENTED PREMISES (Ea occurrence) \$ MED EXP (Any one person) \$ PERSONAL & ADV INJURY \$1,000,000 GENERAL AGGREGATE \$2,000,000 PRODUCTS - COMP/OP AGG \$2,000,000 \$
	AUTOMOBILE LIABILITY <input type="checkbox"/> ANY AUTO <input type="checkbox"/> ALL OWNED AUTOS <input type="checkbox"/> HIRED AUTOS <input type="checkbox"/> SCHEDULED AUTOS <input type="checkbox"/> NON-OWNED AUTOS						COMBINED SINGLE LIMIT (Ea accident) \$ BODILY INJURY (Per person) \$ BODILY INJURY (Per accident) \$ PROPERTY DAMAGE (Per accident) \$ \$
	UMBRELLA LIAB <input type="checkbox"/> OCCUR EXCESS LIAB <input type="checkbox"/> CLAIMS-MADE DED RETENTION \$						EACH OCCURRENCE \$ AGGREGATE \$ \$
	WORKERS COMPENSATION AND EMPLOYERS' LIABILITY ANY PROPRIETOR/PARTNER/EXECUTIVE OFFICER/MEMBER EXCLUDED? (Mandatory in NH) <input type="checkbox"/> Y <input checked="" type="checkbox"/> N If yes, describe under DESCRIPTION OF OPERATIONS below		N/A				WC STATUTORY LIMITS OTH-ER E.L EACH ACCIDENT \$ E.L DISEASE - EA EMPLOYEE \$ E.L DISEASE - POLICY LIMIT \$

DESCRIPTION OF OPERATIONS / LOCATIONS / VEHICLES (Attach ACORD 101, Additional Remarks Schedule, if more space is required)

Additional Insured extension of coverage is provided by above referenced General Liability policy where required by written agreement.
 Property Owner: Marysville Church of the Nazarene
 Location: 8240 64th Street NE Marysville, WA
 Also: Then City of Marysville, its Officers, Elected Officials; Agents & Employees
 Operating Dates: June 15, 2016 thru July 15, 2016



CERTIFICATE HOLDER**CANCELLATION**

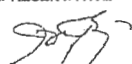Park Ridge Community Church Brad Sebranke 3805 Malby Road Bothell WA 98012	SHOULD ANY OF THE ABOVE DESCRIBED POLICIES BE CANCELLED BEFORE THE EXPIRATION DATE THEREOF, NOTICE WILL BE DELIVERED IN ACCORDANCE WITH THE POLICY PROVISIONS. AUTHORIZED REPRESENTATIVE 
---	---

© 1988-2010 ACORD CORPORATION. All rights reserved.

64TH STREET NE

1"=20'

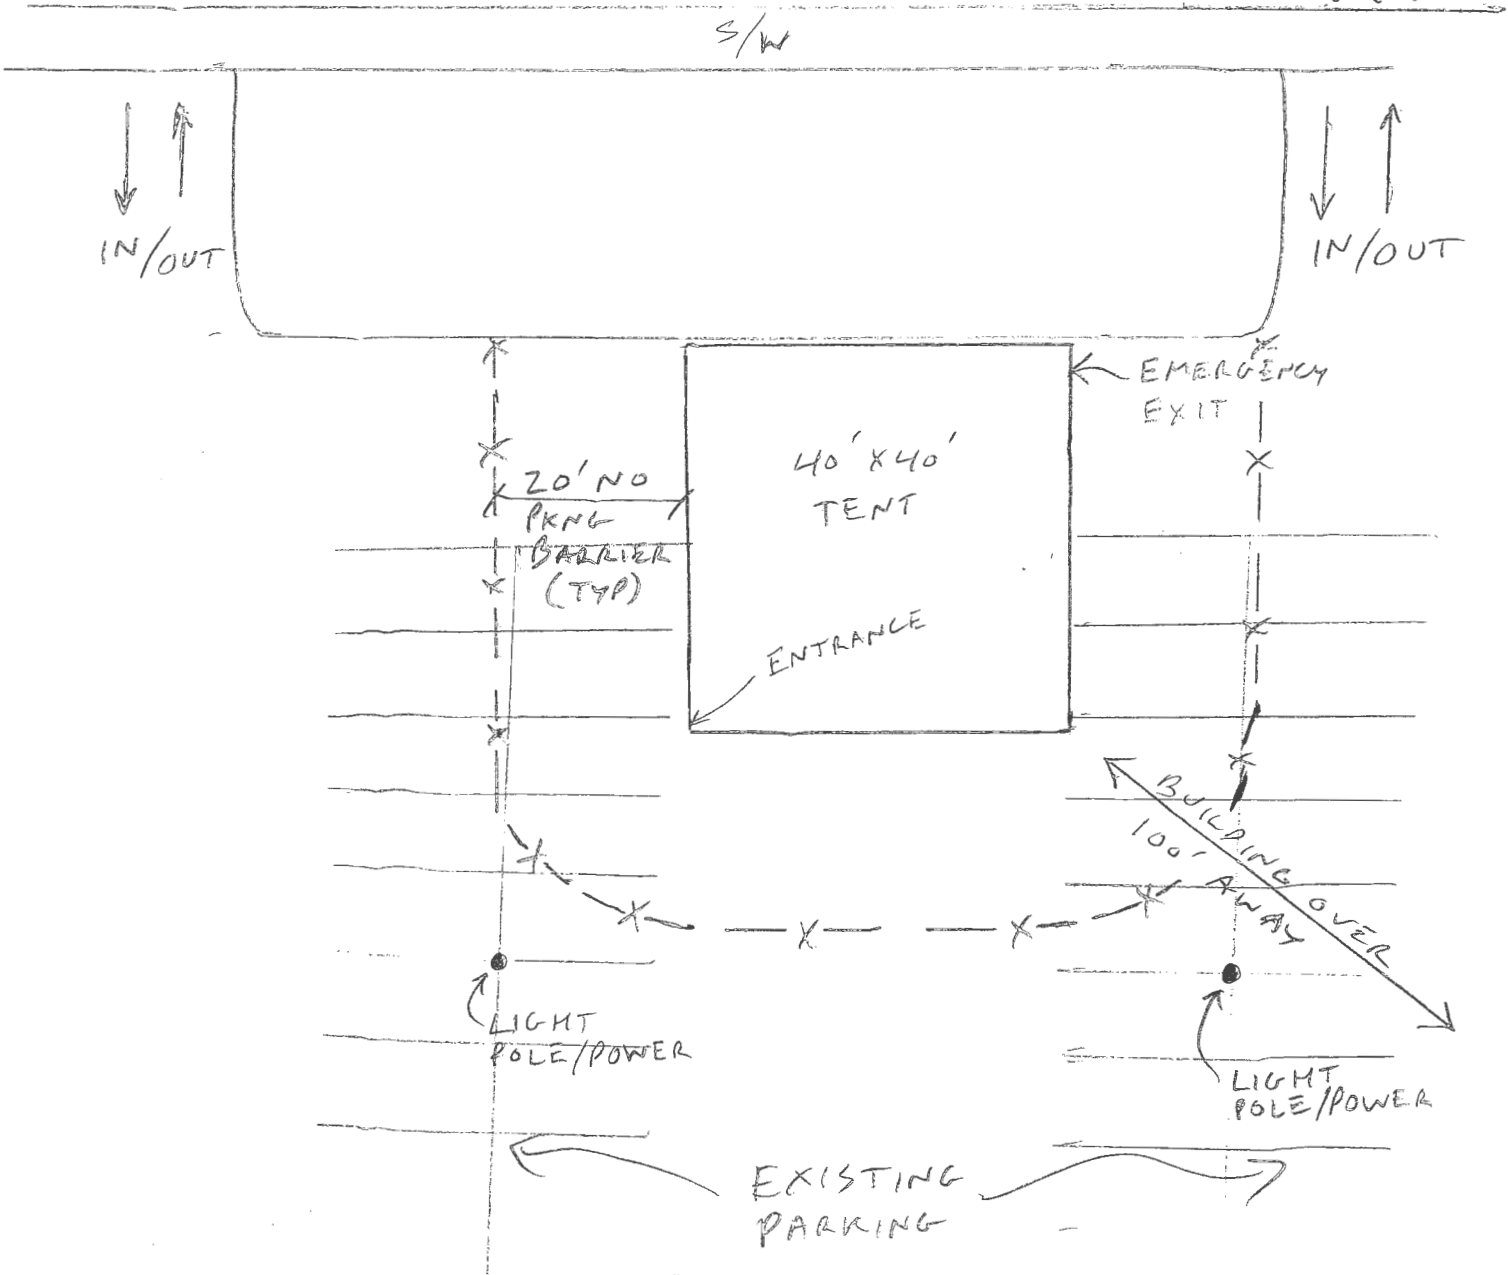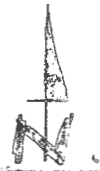

Applicant:

Park Ridge Community Church

3805 Maltby Road

Bothell, WA 98012

Contact: Brad Sebranke 425-770-8507

TAN: 30052600403600

Address of Stand:

8240 64th Street NE

Marysville, WA 98270

Structure Type:

Temporary 40' x 40' Tent

The Tent will be located in the parking lot

Setbacks:

40' Minimum to building

20' Minimum to parking

20' Minimum to public road

5' Minimum to private drive aisle



FIRE PROTECTION BUREAU
 FIREWORKS LICENSING PROGRAM
 PO Box 42600
 Olympia WA 98504-2600
 (360) 596-3914 FAX: (360) 596-3934



APPLICATION
 FOR RETAIL FIREWORKS STAND PERMIT

TO	Governing body of city, town, or county in which fireworks stand will be located.	DATE OF APPLICATION	5/27/16
Applicant Name		Address, City, State	
BLC Youth Ministries		PO Box 4260 Aurora, OR 97002	
Sponsor (If other than applicant)		Address, City, State	
Western Fireworks			
Location of proposed fireworks stand [Enclose drawing of stand location]			
9315 STATE Ave Marysville WA.			
Manner and place of storage prior, during, and after sales dates			
On site w security			
State-Licensed Fireworks Supplier			
Western Fireworks Inc.			

FIREWORKS STAND PERMIT

For the Fireworks Sales Year of: 2016
 (Must be conspicuously displayed at all times while the stand is open to the public)

By virtue of having been granted a license by the State of Washington and this permit from _____ as the local governing authority, the named person, firm or organization is hereby authorized to sell U.N. 0336 1.4G Consumer fireworks at the location designated herein between the following date and times:

Sales for July 4 th		Sales for December 31 st	
From: <u>June 28th</u>	From: _____	From: _____	From: _____
To: <u>July 4th</u>	To: _____	To: _____	To: _____
Sponsor <u>BLC Youth Ministries</u>		Sponsor _____	
Location <u>9315 STATE Ave Marysville WA</u>		Location _____	
/s/ _____	/s/ <u>[Signature]</u>	/s/ _____	
Signature of Official Granting Permit		Signature of Applicant	
Title _____	Agency _____	Agency _____	
Date _____	Permit Number _____	Permit Number _____	
Licensee Name _____	License Number _____	License Number _____	



Washington State Patrol Fire Protection Bureau
Office of the State Fire Marshal
CONSUMER FIREWORKS RETAIL SALES STAND LICENSE 16-0658

Stand Number: SN-10752

Licensee Data

Western Fireworks, Inc.
Post Office Box 426
Aurora, OR 97002
License Number: WSPFL-02781
Phone Number: (503) 678-2378

Operational Data

Wholesaler: Western Fireworks
County of Operation: Snohomish
Operates For:
Stand Operated By:

Date of Issue: April 29, 2016

Date of Expiration: January 31, 2017

Consumer Fireworks Retail Sales Stand Licenses issued after May are ONLY valid for New Years Sales

This license is NOT valid without a permit from a local fire code official/authority having jurisdiction. This license allows for operation of a single location/stand for retail sales to the public of state legal consumer fireworks purchased only from a licensed fireworks wholesaler.

THIS LICENSE PORTION ACCOMPANIES YOUR LOCAL PERMIT APPLICATION



CERTIFICATE OF LIABILITY INSURANCE

DATE (MM/DD/YYYY)
5/27/2016

THIS CERTIFICATE IS ISSUED AS A MATTER OF INFORMATION ONLY AND CONFERS NO RIGHTS UPON THE CERTIFICATE HOLDER. THIS CERTIFICATE DOES NOT AFFIRMATIVELY OR NEGATIVELY AMEND, EXTEND OR ALTER THE COVERAGE AFFORDED BY THE POLICIES BELOW. THIS CERTIFICATE OF INSURANCE DOES NOT CONSTITUTE A CONTRACT BETWEEN THE ISSUING INSURER(S), AUTHORIZED REPRESENTATIVE OR PRODUCER, AND THE CERTIFICATE HOLDER.

IMPORTANT: If the certificate holder is an ADDITIONAL INSURED, the policy(ies) must be endorsed. If SUBROGATION IS WAIVED, subject to the terms and conditions of the policy, certain policies may require an endorsement. A statement on this certificate does not confer rights to the certificate holder in lieu of such endorsement(s).

PRODUCER Britton Gallagher One Cleveland Center, Floor 30 1375 East 9th Street Cleveland OH 44114	CONTACT NAME: PHONE (A/C, No, Ext): 216-658-7100 E-MAIL ADDRESS:	FAX (A/C, No): 216-658-7101
	INSURER(S) AFFORDING COVERAGE	
INSURED Western Fireworks, Inc. P.O. Box 426 Aurora OR 97002	INSURER A : James River Insurance Co	
	INSURER B : Everest Indemnity Insurance Co	
	INSURER C : Everest National Insurance Company	
	INSURER D :	
	INSURER E :	
	INSURER F :	

COVERAGES

CERTIFICATE NUMBER: 137150720

REVISION NUMBER:

THIS IS TO CERTIFY THAT THE POLICIES OF INSURANCE LISTED BELOW HAVE BEEN ISSUED TO THE INSURED NAMED ABOVE FOR THE POLICY PERIOD INDICATED. NOTWITHSTANDING ANY REQUIREMENT, TERM OR CONDITION OF ANY CONTRACT OR OTHER DOCUMENT WITH RESPECT TO WHICH THIS CERTIFICATE MAY BE ISSUED OR MAY PERTAIN, THE INSURANCE AFFORDED BY THE POLICIES DESCRIBED HEREIN IS SUBJECT TO ALL THE TERMS, EXCLUSIONS AND CONDITIONS OF SUCH POLICIES. LIMITS SHOWN MAY HAVE BEEN REDUCED BY PAID CLAIMS.

INSR LTR	TYPE OF INSURANCE	ADDL SUBR		POLICY NUMBER	POLICY EFF (MM/DD/YYYY)	POLICY EXP (MM/DD/YYYY)	LIMITS	
		INSR	WVD					
B	GENERAL LIABILITY <input checked="" type="checkbox"/> COMMERCIAL GENERAL LIABILITY <input type="checkbox"/> CLAIMS-MADE <input checked="" type="checkbox"/> OCCUR GEN'L AGGREGATE LIMIT APPLIES PER: <input type="checkbox"/> POLICY <input type="checkbox"/> PRO-JECT <input checked="" type="checkbox"/> LOC			S18ML00104-161	3/1/2016	3/1/2017	EACH OCCURRENCE	\$1,000,000
							DAMAGE TO RENTED PREMISES (Ea occurrence)	\$500,000
							MED EXP (Any one person)	\$
							PERSONAL & ADV INJURY	\$1,000,000
							GENERAL AGGREGATE	\$2,000,000
							PRODUCTS - COMP/OP AGG	\$1,000,000
								\$
C	AUTOMOBILE LIABILITY <input checked="" type="checkbox"/> ANY AUTO <input type="checkbox"/> ALL OWNED AUTOS <input checked="" type="checkbox"/> HIRED AUTOS <input type="checkbox"/> SCHEDULED AUTOS <input checked="" type="checkbox"/> NON-OWNED AUTOS			S18CA00050-161	3/1/2016	3/1/2017	COMBINED SINGLE LIMIT (Ea accident)	\$1,000,000
							BODILY INJURY (Per person)	\$
							BODILY INJURY (Per accident)	\$
							PROPERTY DAMAGE (Per accident)	\$
								\$
A	UMBRELLA LIAB <input checked="" type="checkbox"/> OCCUR <input checked="" type="checkbox"/> EXCESS LIAB DED <input type="checkbox"/> RETENTION \$			00047211-5	3/1/2016	3/1/2017	EACH OCCURRENCE	\$1,000,000
							AGGREGATE	\$1,000,000
								\$
	WORKERS COMPENSATION AND EMPLOYERS' LIABILITY ANY PROPRIETOR/PARTNER/EXECUTIVE OFFICER/MEMBER EXCLUDED? (Mandatory in NH) If yes, describe under DESCRIPTION OF OPERATIONS below			N/A			WC STATU-TORY LIMITS	OTH-ER
							E.L. EACH ACCIDENT	\$
							E.L. DISEASE - EA EMPLOYEE	\$
							E.L. DISEASE - POLICY LIMIT	\$

DESCRIPTION OF OPERATIONS / LOCATIONS / VEHICLES (Attach ACORD 101, Additional Remarks Schedule, if more space is required)

Additional Insured extension of coverage is provided by above referenced General Liability policy where required by written agreement.
 Location: 9315 State Avenue Marysville, WA. 98270.
 Additional Insured: BLC Youth Ministries; City of Marysville.

CERTIFICATE HOLDER BLC YOUTH MINITRIES 7215 51ST Avenue Marysville WA 98270	CANCELLATION SHOULD ANY OF THE ABOVE DESCRIBED POLICIES BE CANCELLED BEFORE THE EXPIRATION DATE THEREOF, NOTICE WILL BE DELIVERED IN ACCORDANCE WITH THE POLICY PROVISIONS. AUTHORIZED REPRESENTATIVE
---	--

© 1988-2010 ACORD CORPORATION. All rights reserved.



Google earth



9315 STATE AVE.
MANASSVILLE WA

**Chapter 9.20
FIREWORKS
(Effective until January 30, 2017)**

Sections:

- 9.20.010 State statutes adopted.
- 9.20.015 Additional definitions.
- 9.20.020 Date and time limits for sale or discharge of consumer fireworks.
- 9.20.070 Permit procedure.
- 9.20.080 Action by city council.
- 9.20.090 Issuance of – Nontransferable.
- 9.20.110 Operation of fireworks stands.
- 9.20.120 Temporary fireworks stand specifications.
- 9.20.125 Enforcement – Revocation of permit.
- 9.20.130 Penalties for violations.

9.20.010 State statutes adopted.

The following sections of the State Fireworks Law (Chapter 70.77 RCW) are adopted by reference, including any amendments to the same which may hereafter be enacted by the state of Washington:

RCW

- 70.77.126 Definition of "fireworks."
- 70.77.131 Definition of "display fireworks."
- 70.77.136 Definition of "consumer fireworks."
- 70.77.138 Definition of "articles pyrotechnic."
- 70.77.141 Definition of "agricultural and wildlife fireworks."
- 70.77.146 Definition of "special effects."
- 70.77.160 Definition of "public display of fireworks."
- 70.77.165 Definition of "fire nuisance."
- 70.77.180 Definition of "permit."
- 70.77.190 Definition of "person."
- 70.77.205 Definition of "manufacturer."
- 70.77.210 Definition of "wholesaler."
- 70.77.215 Definition of "retailer."
- 70.77.230 Definition of "pyrotechnic operator."
- 70.77.255 Acts prohibited without a license.
- 70.77.285 Public display permit – Bond.
- 70.77.290 Public display permit.

- 70.77.295 Public display permit – Amount of bond.
- 70.77.311 Exemptions from licensing.
- 70.77.335 License authorizes activities of salesmen, employees.
- 70.77.405 Authorized sales of toy caps, tricks, novelties.
- 70.77.410 Public displays not to be hazardous.
- 70.77.415 Supervision of public displays.
- 70.77.420 Storage permit required.
- 70.77.425 Approved storage facilities required.
- 70.77.430 Sale of stock after revocation or expiration of license.
- 70.77.450 Examination, inspection of books and premises.
- 70.77.480 Prohibited transfers of fireworks.
- 70.77.485 Unlawful possession of fireworks – Penalties.
- 70.77.488 Unlawful discharge or use of fireworks – Penalty.
- 70.77.510 Sales or transfers of display fireworks – Penalty.
- 70.77.515 Sales or transfers of consumer fireworks – Penalty.
- 70.77.520 Unlawful to permit fire nuisance where fireworks kept – Penalty.
- 70.77.535 Articles pyrotechnic, special fireworks for entertainment media.
- 70.77.545 Violation a separate, continuing offense.
- 70.77.547 Civil enforcement not precluded.
- 70.77.580 Posting by retailers of lists of allowed fireworks.

(Ord. 2737 § 1, 2008; Ord. 2409 § 1, 2002; Ord. 1942 § 1, 1993; Ord. 1778 § 1, 1990; Ord. 1376 § 2, 1984).

9.20.015 Additional definitions.

.....
 The following additional definitions shall apply in this chapter:

“Permittee” means any person issued a fireworks permit in conformance with this chapter. (Ord. 2737 § 1, 2008; Ord. 2409 § 2, 2002).

9.20.020 Date and time limits for sale or discharge of consumer fireworks.

.....
 No fireworks shall be sold or discharged within the city except as follows:

(1) The sale of consumer fireworks shall be allowed from 12:00 noon to 11:00 p.m. on June 28th and from 9:00 a.m. to 11:00 p.m. on June 29th through July 4th.

(2) Consumer fireworks may be discharged July 4th only from 9:00 a.m. to 11:00 p.m. and December 31st from 9:00 a.m. to 2:00 a.m. on January 1st. (Ord. 2737 § 1, 2008; Ord. 2529 § 1, 2004; Ord. 2409 § 3, 2002; Ord. 2031 § 1, 1995; Ord. 1942 § 2, 1993).

9.20.070 Permit procedure.

Any adult person, firm, partnership, corporation or association may apply for a fireworks permit; provided, that the applicant must hold a current business license issued by the city, and must be, or be sponsored by, a person or entity which has a permanent address within the city limits. The application shall be filed with the business licensing specialist or designee.

The application shall include the following:

- (1) Proof that the applicant has been issued a fireworks license or permit by the Chief of the Washington State Patrol acting through the city's fire marshal;
- (2) A description of the proposed location of the fireworks;
- (3) Proof that the applicant has an insurance policy with bodily injury liability limits of \$50,000/ \$1,000,000 for each person and occurrence and \$50,000 for property damage liability for each occurrence. The city shall be named as an additional insured on the policy;
- (4) An annual license fee of \$100.00;
- (5) Subject to MMC 9.20.080, such permit shall be issued if the application meets the requirements of Chapter 70.77 RCW and all ordinances of the city of Marysville. (Ord. 2890 § 1, 2012; Ord. 2737 § 1, 2008; Ord. 2409 § 4, 2002; Ord. 2031 § 2, 1995; Ord. 1592, 1987; Ord. 1241 § 2, 1982; Ord. 1235 § 3, 1982).

9.20.080 Action by city council.

Upon seven days' advance written notice to the applicant, the city council shall hold a public meeting on the issuance of a fireworks permit. The city council shall have power, in its discretion, to grant or deny the application, subject to reasonable conditions, if any, as it shall prescribe. The decision of the city council with respect to an application shall be final. (Ord. 2890 § 2, 2012; Ord. 2737 § 1, 2008; Ord. 1241 § 3, 1982; Ord. 1235 § 4, 1982).

9.20.090 Issuance of – Nontransferable.

Upon approval by the city council of a fireworks permit, the city clerk shall issue the same to the applicant, who thereafter shall be the permittee. The permit shall be for a term of one year. No permit shall be transferable without express approval by the city council. (Ord. 2737 § 1, 2008; Ord. 2409 § 5, 2002; Ord. 1235 § 5, 1982).

9.20.110 Operation of fireworks stands.

The party holding the fireworks permit shall operate the fireworks stand exclusively by and through its employees, members or designees. At least one adult person (age 18 or over) shall be present at all times a fireworks stand is open to the public. No person under 16 years of age shall be allowed to sell fireworks or remain within a fireworks stand when it is open to the public. (Ord. 2737 § 1, 2008; Ord. 1778 § 2, 1990; Ord. 1241 § 4, 1982; Ord. 1235 § 6, 1982; Ord. 479 § 11, 1962).

9.20.120 Temporary fireworks stand specifications.

All retail sales of consumer fireworks shall be permitted only from a retailer at a retail fireworks stand or outlet that is temporary, and the sale from any other building or structure is prohibited.

A retail fireworks stand shall be subject to the following provisions, unless preempted by state-wide standards, in which event the state-wide standards shall apply:

(1) No retail fireworks stand shall be located within 25 feet of any other building, nor within 50 feet of any gasoline station.

(2) Retail fireworks stands shall be temporary and need not comply with the provisions of the building code of the city; provided, however, that all stands shall be erected under the supervision of the fire chief, as defined elsewhere in this code, who shall require that the stand be constructed in a manner which shall ensure the safety of attendants and patrons, shall be wired according to state or national electrical code, and shall satisfy any state-wide standards issued by the State Director of Fire Protection. At least two approved fire extinguishers with 2.5 gallons apiece, or equivalent, shall be maintained at each stand at all times.

(3) Each stand must have two exits.

(4) No retail fireworks stand shall be located closer than 600 feet to another fireworks stand.

(5) All weeds and combustible material shall be cleared from the location of the stand, including a distance of at least 20 feet surrounding the stand.

(6) "No Smoking" signs shall be prominently displayed on the fireworks stand.

(7) Each retail fireworks stand shall be operated by adults only. No fireworks shall be left unattended in a stand.

(8) All unsold stock and accompanying litter shall be removed from the location by 12:00 noon on the sixth day of July of each year.

(9) The retail fireworks stand shall be disassembled and removed from the location by 12:00 noon on the sixth day of July of each year. (Ord. 2737 § 1, 2008; Ord. 2409 § 6, 2002; Ord. 1778 § 3, 1990; Ord. 479 § 12, 1962).

9.20.125 Enforcement – Revocation of permit.

The city fire marshal shall be authorized to enter and inspect all fireworks stands to assure compliance with the provisions of this chapter and to protect the public health, safety and welfare. The fire marshal is authorized to temporarily revoke any permit, for cause. Any party aggrieved by such revocation shall have the right to appeal the same to the city council within 10 days thereafter. The decision of the city council shall be final. (Ord. 2737 § 1, 2008; Ord. 1235 § 7, 1982).

9.20.130 Penalties for violations.

(1) Any person violating this chapter shall be guilty of a misdemeanor, and upon conviction thereof shall be punished by a fine not exceeding \$1,000, or by imprisonment in the jail for a period not exceeding 90 days, or by both such fine and imprisonment. Further, the license shall be revoked.

(2) Any person violating portions of this chapter specifically designated by this chapter or by RCW as gross misdemeanor or misdemeanor, upon conviction shall be guilty and punished for gross misdemeanor by a fine not to exceed \$5,000 or by imprisonment in jail for a period not to exceed 365

days or by both such fine and imprisonment; for misdemeanor by a fine not to exceed \$1,000 or by imprisonment in jail for a period not to exceed 90 days or by both such fine and imprisonment.

(3) Civil Infraction.

(a) Violations involving possession or discharge of small quantities of fireworks, unless specifically designated in this chapter or RCW as gross misdemeanor or misdemeanor, is a civil infraction, and may be cited as a "civil infraction."

(i) Upon finding that a violation has been committed the person committing the act shall be assessed an amount not to exceed \$500.00 plus applicable statutory assessments.

(ii) Such penalty is in addition to any other remedies or penalties specifically provided by law; nothing in this section precludes the charging of a misdemeanor or gross misdemeanor crime as defined under this chapter or RCW.

(iii) Three or more of said "civil infractions" within any consecutive two-year period of time shall be cited as a misdemeanor as set forth in subsection (1) of this section.

(b) "Civil infraction" has the meaning given that term by Chapter 7.80 RCW, the Infraction Rules for Courts of Limited Jurisdiction ("IRLJ") and any local rule adopted by the Marysville municipal court. (Ord. 2737 § 1, 2008; Ord. 479 § 13, 1962).

The Marysville Municipal Code is current through Ordinance 3020, passed April 25, 2016.

Disclaimer: The City Clerk's Office has the official version of the Marysville Municipal Code. Users should contact the City Clerk's Office for ordinances passed subsequent to the ordinance cited above.