


BUILDING ROOF: STANDING
SEAM METAL ROOF - AEP SPAN
'SELECT SEAM-NARROW BATTEN'
- COLOR: COOL WEATHERED COPPER

VERTICAL METAL PANEL
SIDING: - AEP SPAN 'NU-WAVE'
CORRUGATED SERIES
- COLOR: METALIC CHAMPAGNE

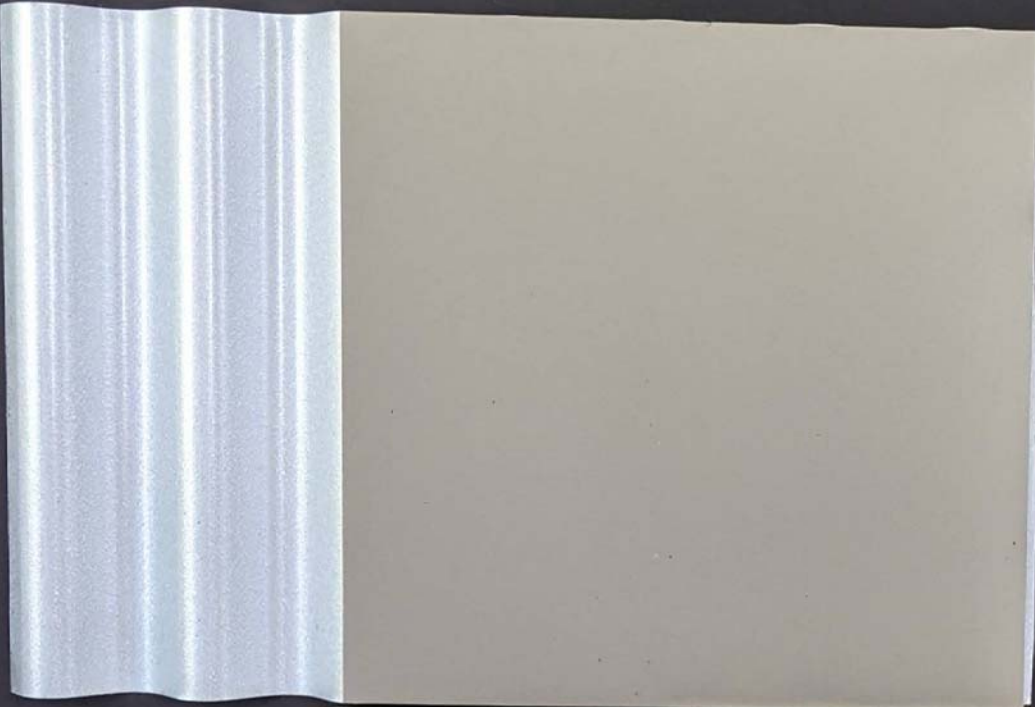

PRECAST VENEER STONE SIDING:
- ELDORADO STONE 'EUROPEAN
LEDGE' - COLOR: GLACIER



BUILDING STUCCO SIDING WITH
3/4" HORIZ. & VERT. REVEALS:
ELASTOMERIC 'SANDBLAST TEXTURE'
- COLOR: SW-7012 CREAMY

SOPER HILL KIDS 'N US - MARYSVILLE