

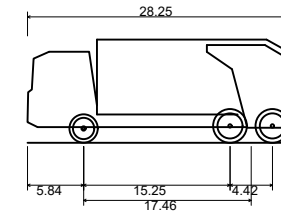


GARBAGE TRUCK

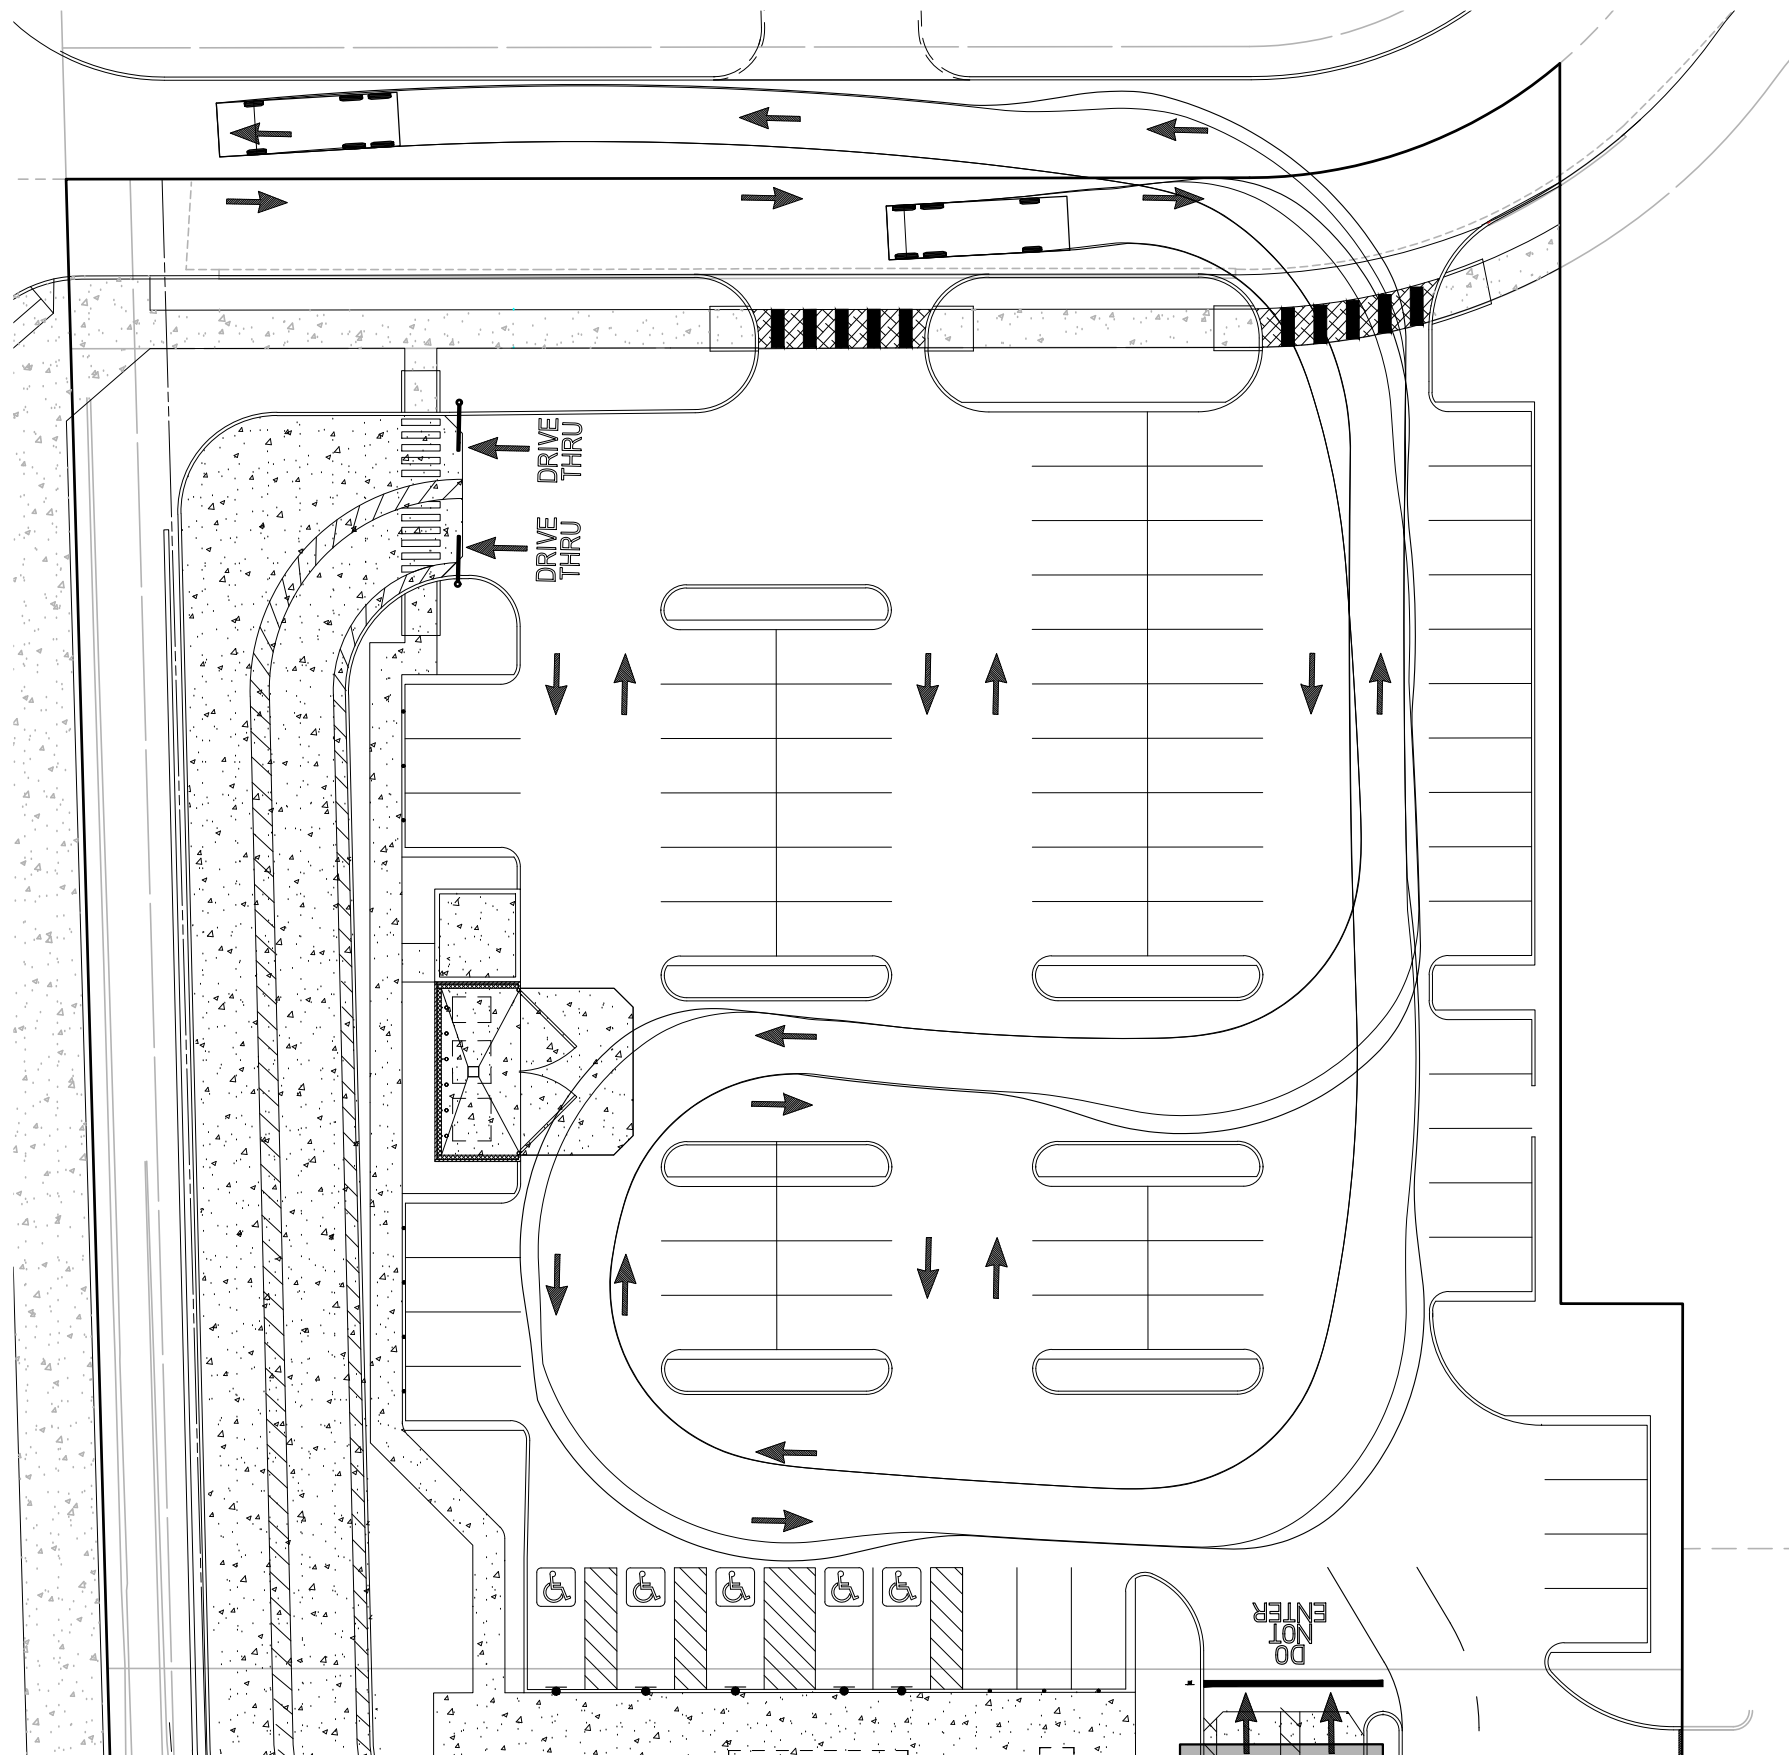

Overall Length	28.250ft
Overall Width	8.420ft
Overall Body Height	10.739ft
Min Body Ground Clearance	1.569ft
Track Width	8.420ft
Lock-to-lock time	5.00s
Max Wheel Angle	31.80°

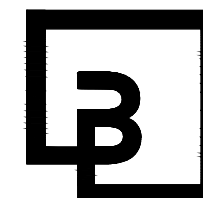

**Barghausen
Consulting Engineers, Inc.**

18215 72nd Avenue South
Kent, WA 98032
425.251.6222 barghausen.com