

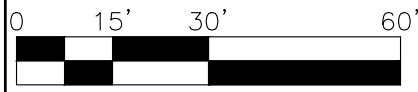



# PASSENGER TRUCK

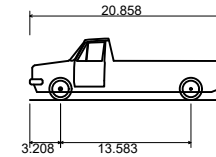

SCALE: 1"=30'

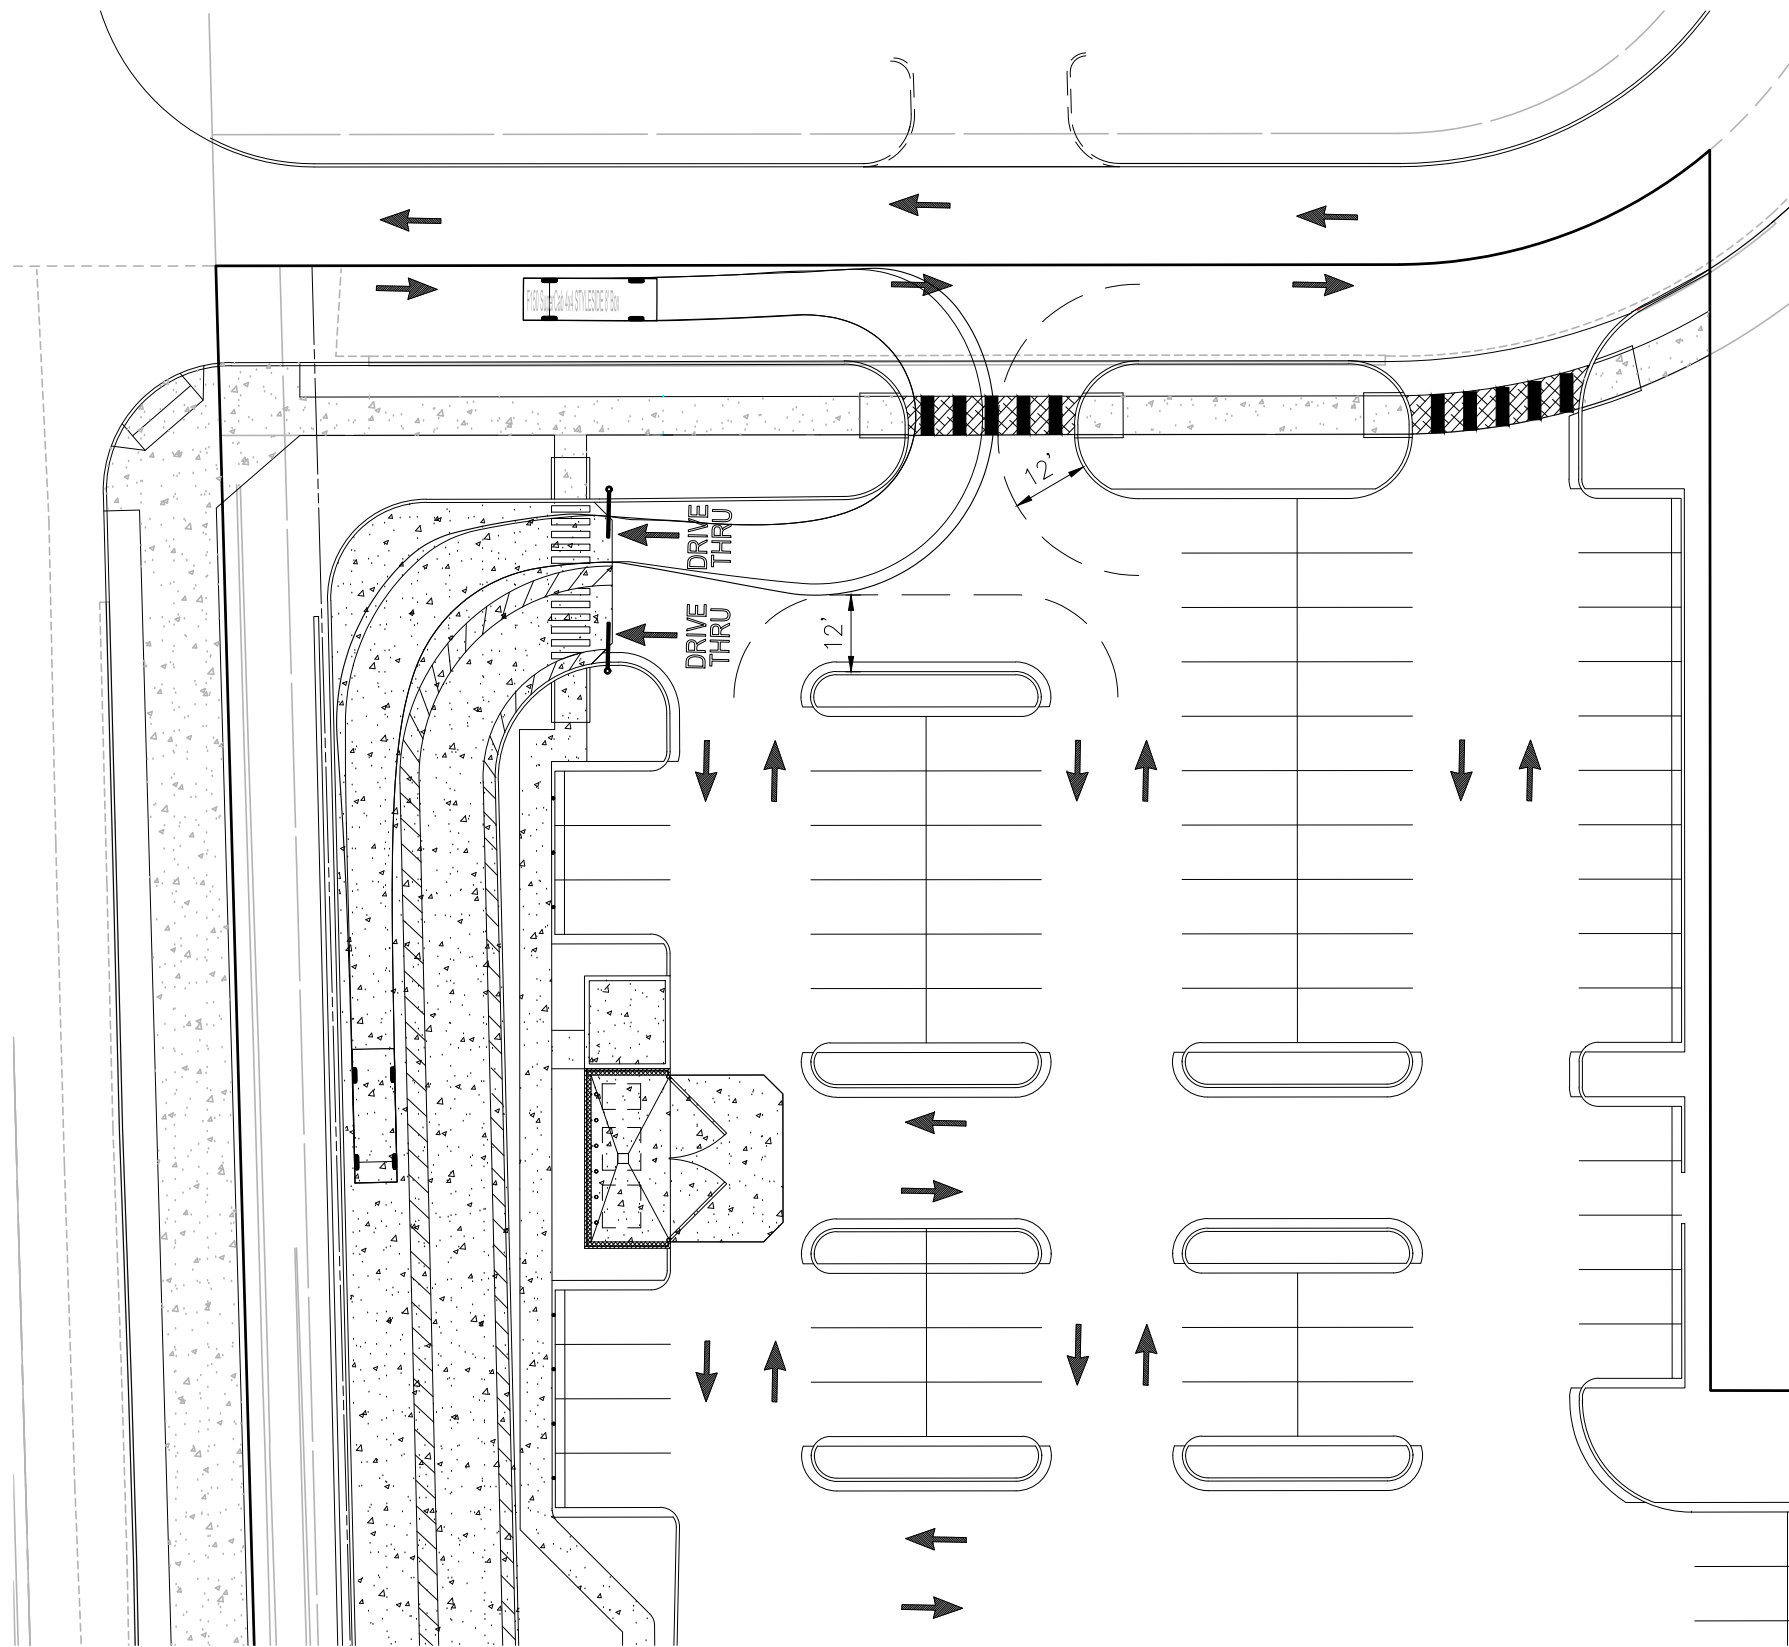

F150 SuperCab 4x4 STYLESIDE 8' Box	
Overall Length	20.858ft
Overall Width	6.575ft
Overall Body Height	6.392ft
Min Body Ground Clearance	0.833ft
Track Width	6.575ft
Lock-to-lock time	4.00s
Curb to Curb Turning Radius	26.150ft

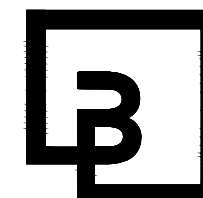

**Barghausen  
Consulting Engineers, Inc.**

18215 72nd Avenue South  
Kent, WA 98032  
425.251.6222 [barghausen.com](http://barghausen.com)