

B/R = BICYCLE RACK. SEE 4/A1.4
 C/P = CARPOOL PARKING. SEE 9/A1.4
 T/R = TRASH/RECYCLE ENCLOSURE. SEE A1.4

11 PARTIAL SITE PLAN - SOUTHEAST END
 Scale: 1"=50'-0"

Proposed Buildings for
Undi Commerce Park
SEPA Plans
 Marysville File #PA22008
 Marysville, WA

LANGE MUELLER & ASSOCIATES
 ARCHITECTS
 130 LAKESIDE • SUITE 250 • SEATTLE, WA 98122 • (206) 325-2553

sheet
A1.2


no.	revision	date
22080	drawn	4-24-23
	checked	4-24-23
	no.	
	revision	
	date	
	no.	
	revision	
	date	

2386 REGISTERED ARCHITECT
 LANCE MUELLER
 STATE OF WASHINGTON

22080 job no.
 HAROLD C. draw
 checked
 4-24-23 date

TECHNICAL REVIEW #1 RESPONSE
 4-24-23
 no.
 revision
 date

I:\projects\22-0080-undf\properties_marysville\22080-a1x.dwg
 4/24/23 10:53 AM

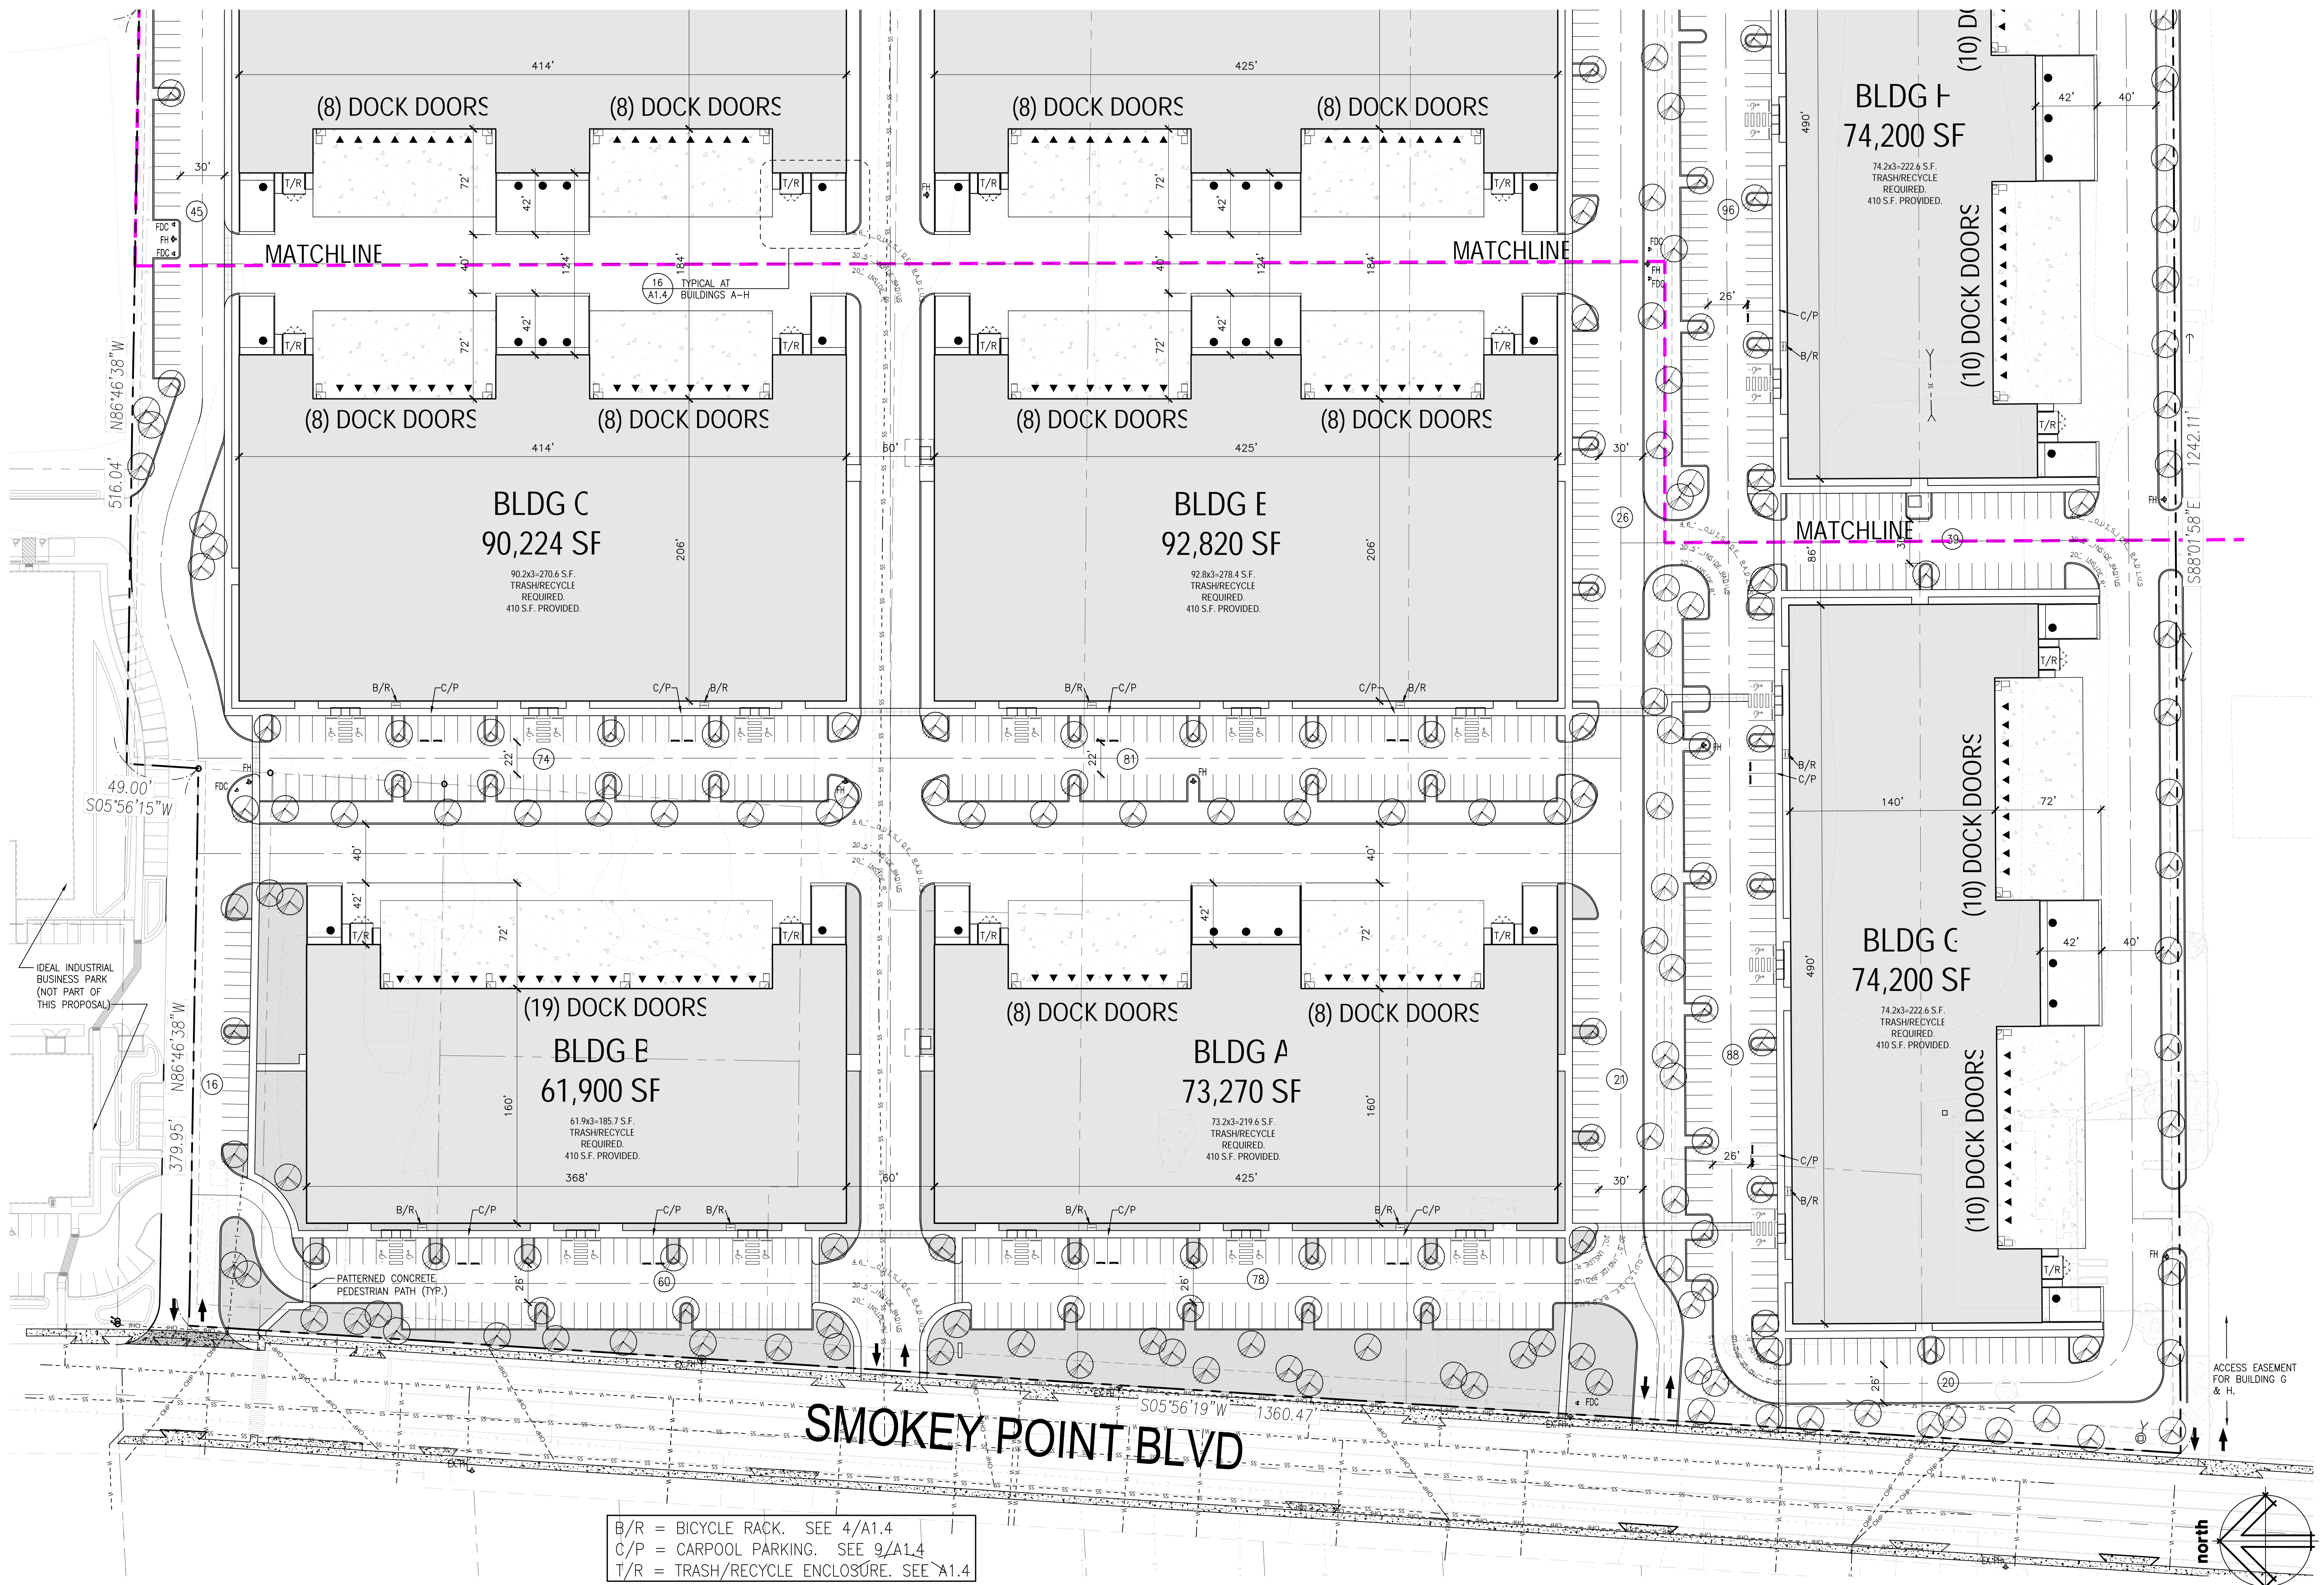

B/R = BICYCLE RACK. SEE 4/A1.4
 C/P = CARPOOL PARKING. SEE 9/A1.4
 T/R = TRASH/RECYCLE ENCLOSURE. SEE 11/A1.4

PARTIAL SITE PLAN - SOUTHWEST END Proposed Buildings for
Undi Commerce Park
SEPA Plans
 Marysville #PA22008
 Marysville, WA

LANGE MUELLER & ASSOCIATES
 ARCHITECTS
 130 LAKESIDE • SUITE 250 • SEATTLE, WA 98122 • (206) 325-2553

22080 job no.
 HAROLD C. DRAWN
 4-24-23 checked
 4-24-23 date

2386 REGISTERED ARCHITECT
 LANCE MUELLER
 STATE OF WASHINGTON

no.	revision	date
1	RESPONSE	4-24-23

sheet **A1.3**

