


is 6 feet high

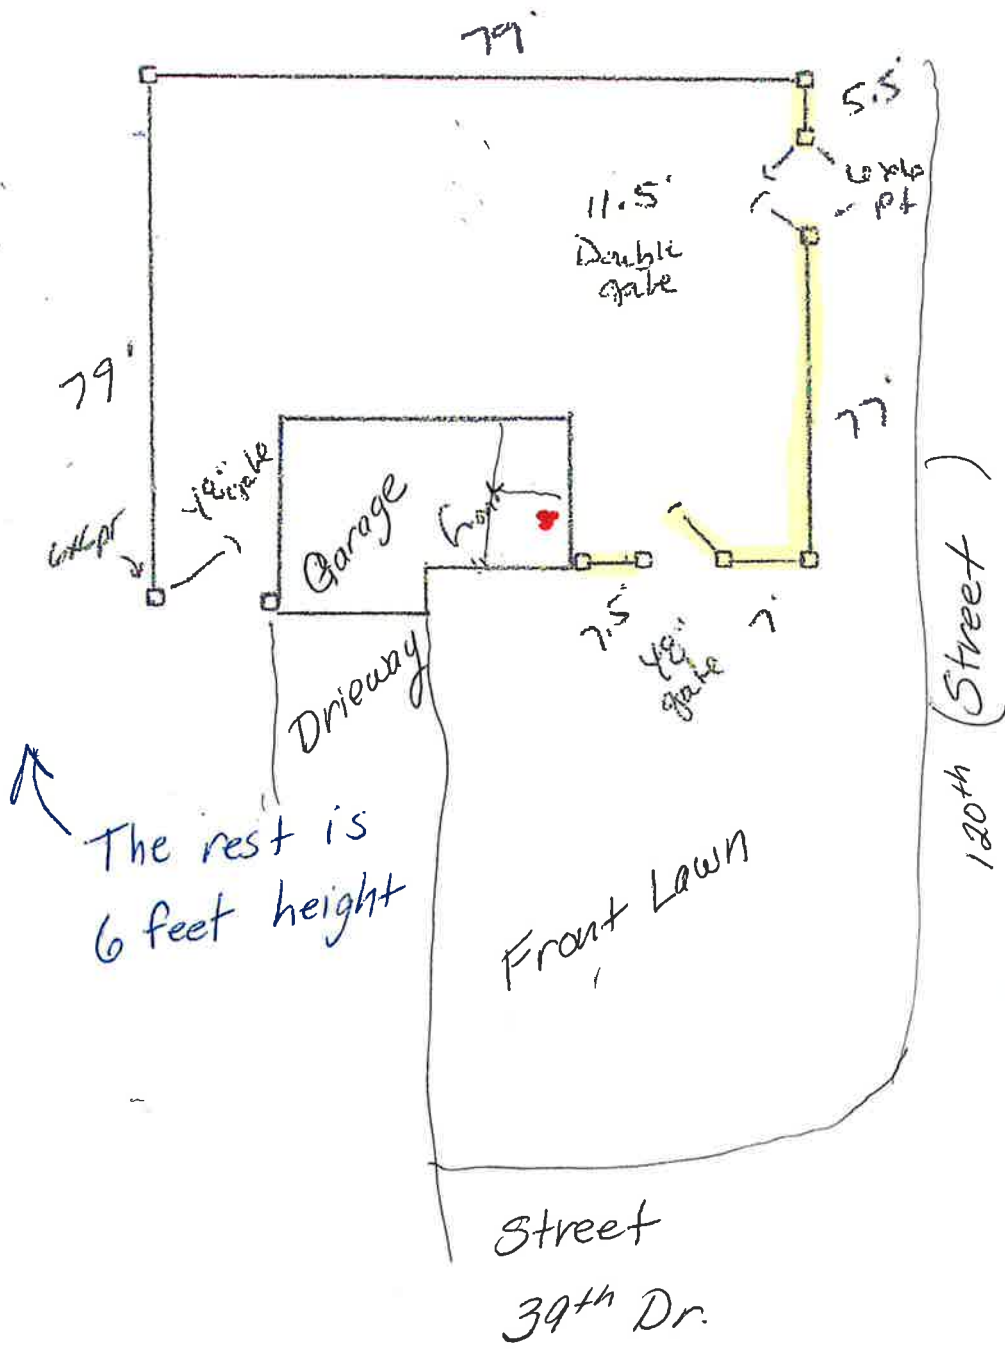

Yellow Highlighted needs 7 foot fence to block train noise.

• Bedroom window

Train

The rest is 6 feet height