


Plan View



Elevation


The information contained herein is proprietary to BestworthRommel. All information is intended only for the person or entity to which it is addressed and may contain confidential and/or privileged material. If you are not the intended recipient, be aware that any disclosure, copying, distribution or use of this information is prohibited except, when such user possess' direct written authorization from BestworthRommel.

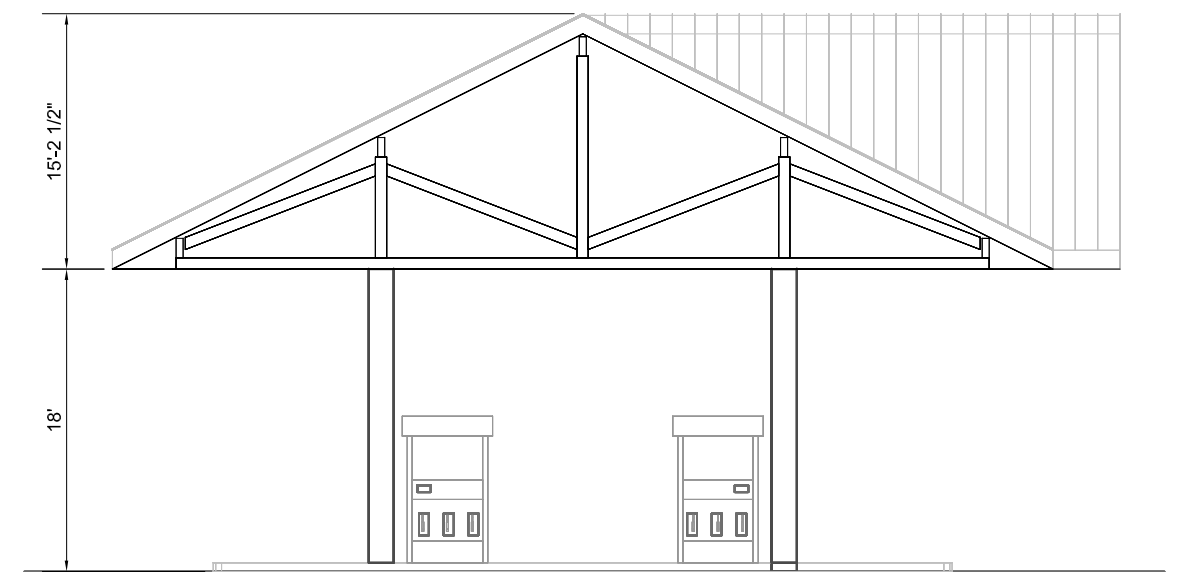

Date: 6/27/22
 Drawn By: K. Chang
 Marysville, WA - White Barn

Department:
 Prelim

Sheet No.
 0000
 1.00

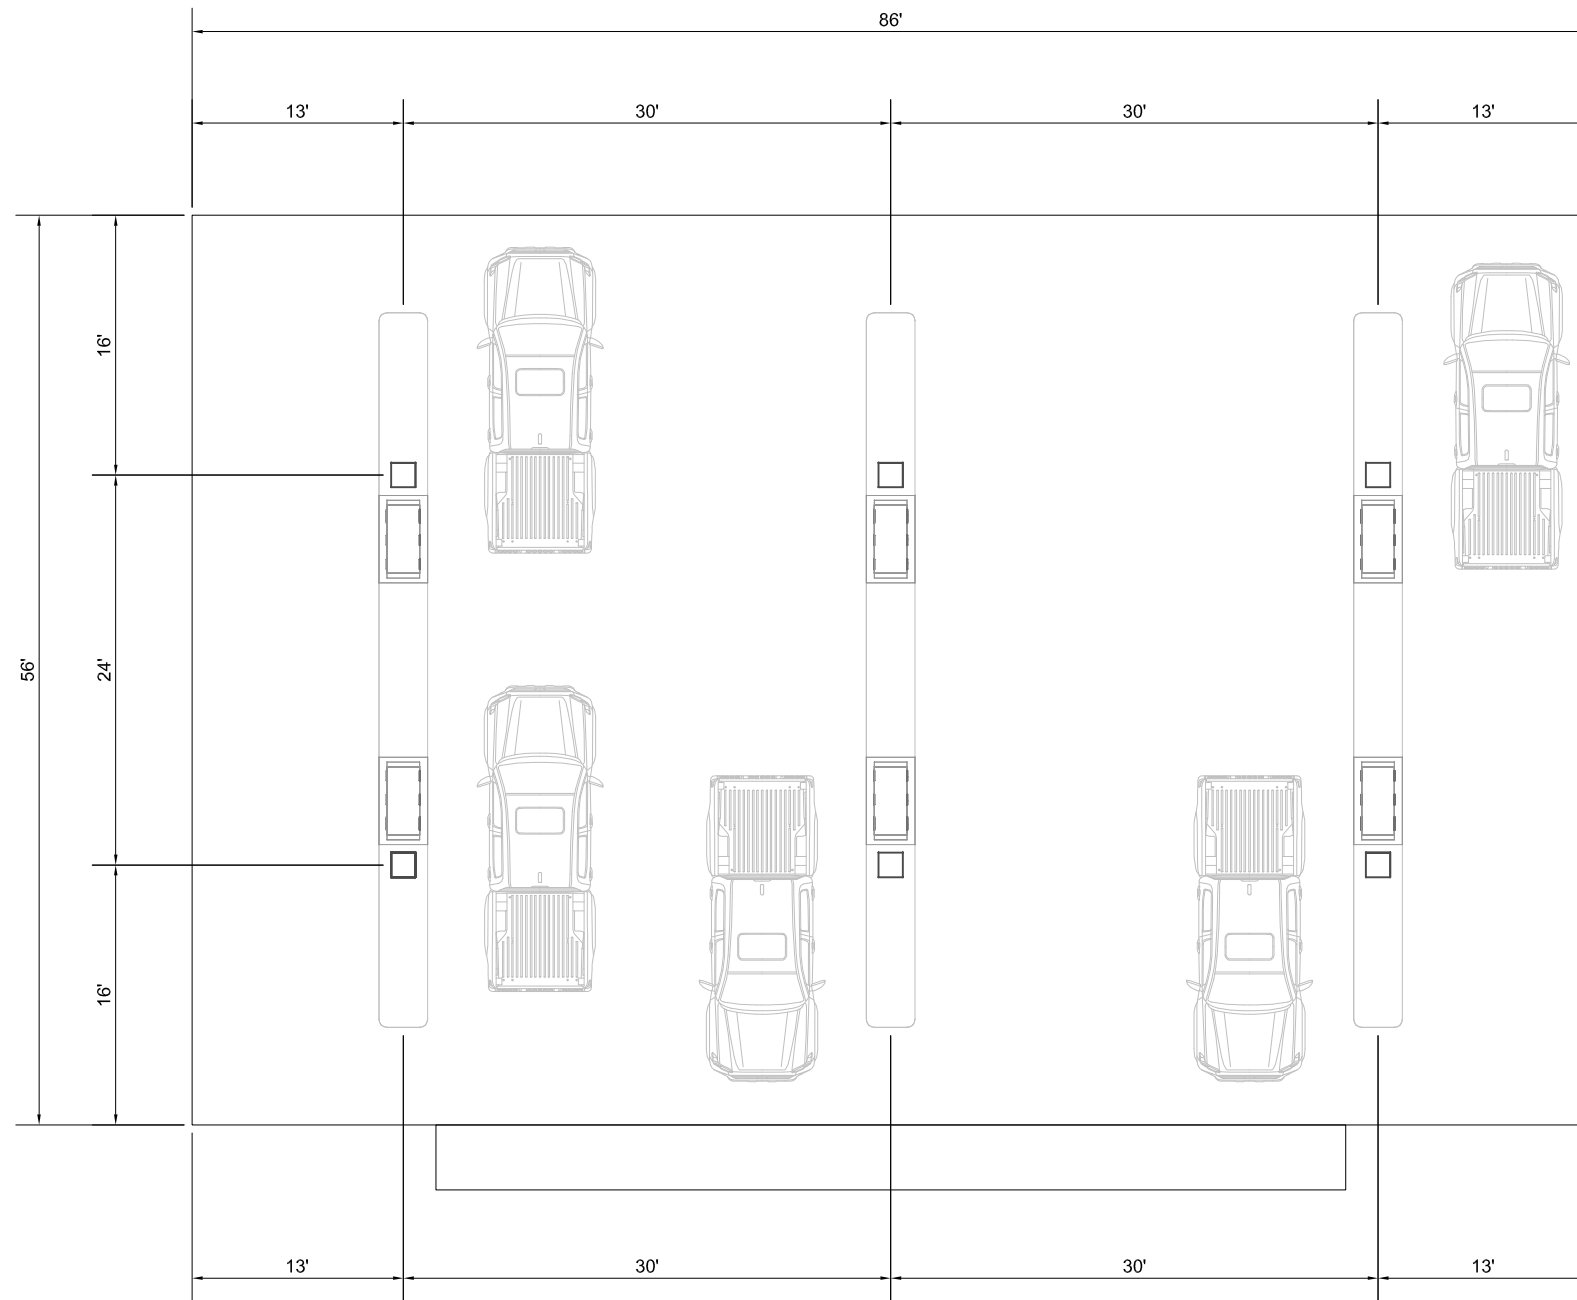

Plan View Island Layout

The information contained herein is proprietary to BestworthRommel. All information is intended only for the person or entity to which it is addressed and may contain confidential and/or privileged material. If you are not the intended recipient, be aware that any disclosure, copying, distribution or use of this information is prohibited except when such user possess' direct written authorization from BestworthRommel.



Date: 6/27/22
 Drawn By: K. Chang


Marysville, WA - White Barn

Department:

Prelim

Sheet No.

0000
 1.01

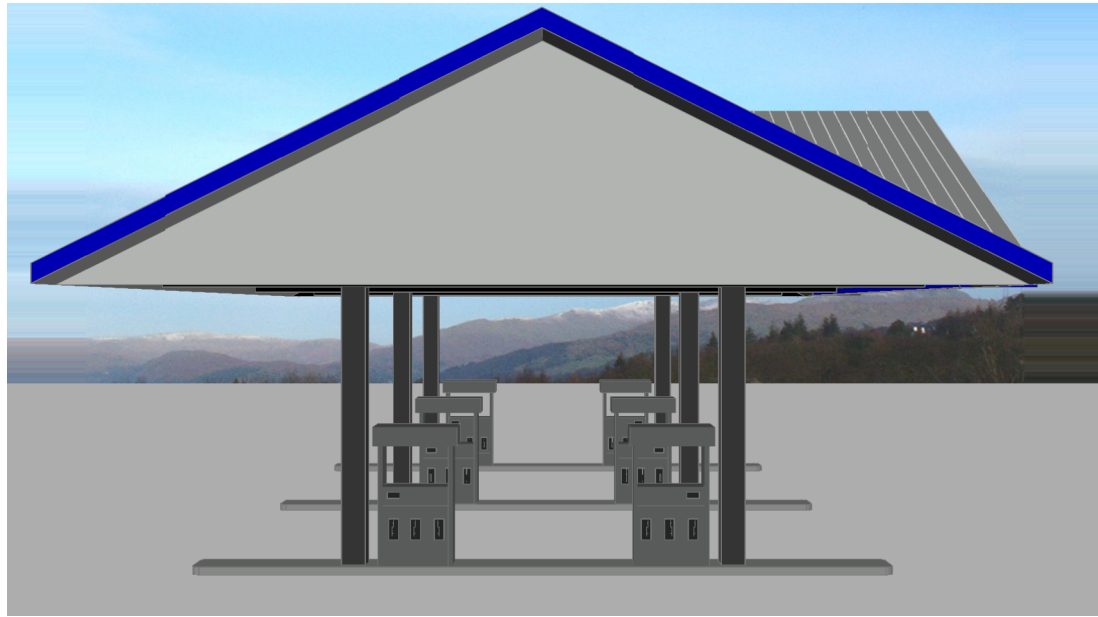


Elevation West



Elevation South



Elevation South/West

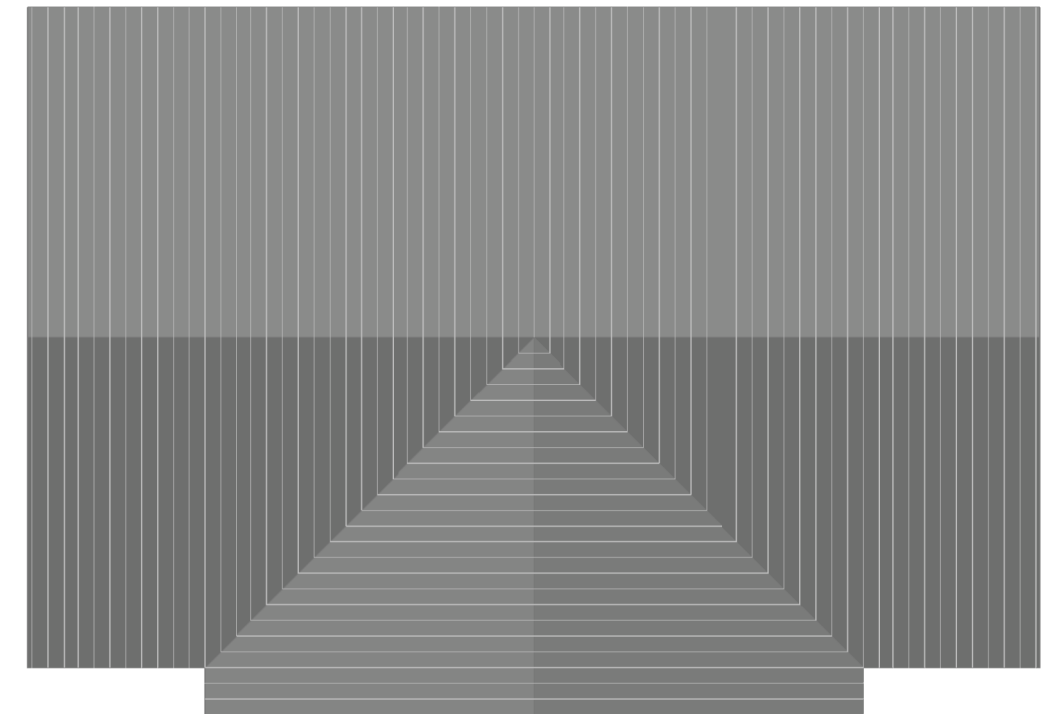

Plan View

The information contained herein is proprietary to BestworthRommel. All information is intended only for the person or entity to which it is addressed and may contain confidential and/or privileged material. If you are not the intended recipient, be aware that any disclosure, copying, distribution or use of this information is prohibited except, when such user possess' direct written authorization from BestworthRommel.



Date: 1.02
 Drawn By: K. Chang

Marysville, WA - White Barn

Department:

Prelim

Sheet No.

0000
 1.02