
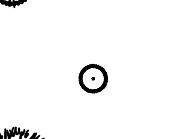

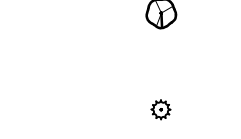
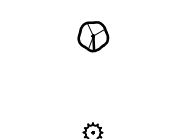

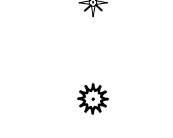
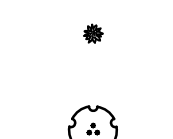
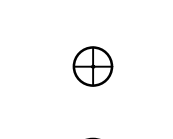
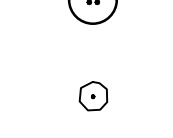
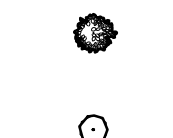

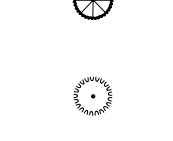











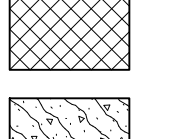
PLANT SCHEDULE

DECIDUOUS TREES	QTY	BOTANICAL NAME	COMMON NAME	SIZE	CONTAINER
	2	Acer griseum	Paperbark Maple	2' Cal.	B&B
	1	Acer palmatum 'Bloodgood'	Bloodgood Japanese Maple	2' Cal.	B&B
	35	Acer platanoides 'Crimson Sentry'	Crimson Sentry Norway Maple	2' Cal.	B&B
	29	Acer rubrum 'Bowhall'	Bowhall Red Maple	2' Cal.	B&B
	9	Amelanchier x grandiflora 'Autumn Brilliance'	Autumn Brilliance Apple Serviceberry	2' Cal.	B&B
	2	Carpinus betulus 'Fastigiata'	Pyramidal European Hornbeam	2' Cal.	B&B
	14	Cornus kousa chinensis	Chinese Dogwood	2' Cal.	B&B
	2	Pyrus calleryana 'Chanticleer'	Chanticleer Callery Pear	2' Cal.	B&B
	8	Zelkova serrata 'JFS-KW1'	City Sprite® Japanese Zelkova	2' Cal.	B&B


EVERGREEN TREES	QTY	BOTANICAL NAME	COMMON NAME	SIZE	CONTAINER
	5	Chamaecyparis nootkatensis 'Pendula'	Weeping Nootka Cypress	6' Ht.	B&B
	3	Chamaecyparis obtusa 'Gracilis'	Slender Hinoki False Cypress	6' Ht.	B&B
	30	Thuja occidentalis 'Fastigiata'	Pyramidal Arborvitae	6' HT	B&B
	42	Thuja plicata 'Excelsa'	Western Red Cedar	6' HT	B&B

SHRUBS	QTY	BOTANICAL NAME	COMMON NAME	SIZE	CONTAINER
	38	Abelia x 'SRPabeper'	Peach Perfection® Glossy Abelia	2 gal.	Pot
	46	Berberis thunbergii 'Crimson Pygmy'	Crimson Pygmy Barberry	2 gal.	Pot
	158	Buxus microphylla 'Peergold'	Golden Dream Littleleaf Boxwood	2 gal.	Pot
	56	Calamagrostis x acutiflora 'Karl Foerster'	Karl Foerster Feather Reed Grass	2 gal.	Pot
	31	Carex buchananii 'Firefox'	Firefox Leather Leaf Sedge	2 gal.	Pot
	46	Carex morrowii 'Aurea-variegata'	Variegated Japanese Sedge	2 gal.	Pot
	39	Cornus alba 'Elegantissima'	Silveredge Dogwood	2 gal.	Pot
	23	Cornus sanguinea 'Cato'™	Arctic Sun Bloodtwig Dogwood	2 gal.	Pot
	9	Cornus sericea 'Flaviramea'	Yellow Twig Dogwood	2 gal.	Pot
	19	Ilex crenata 'Soft Touch'	Soft Touch Japanese Holly	2 gal.	Pot
	82	Loropetalum chinense rubrum 'Kurobijin'	Cerise Charm™ Fringe Flower	2 gal.	Pot
	53	Nandina domestica 'Gulf Stream'™	Gulf Stream Heavenly Bamboo	2 gal.	Pot
	16	Physocarpus opulifolius 'Monlo'™	Diabolo Ninebark	2 gal.	Pot
	11	Pinus mugo 'Mops'	Mugo Pine	2 gal.	Pot
	27	Pinus mugo 'Slowmound'	Mugo Pine	2 gal.	Pot
	20	Pittosporum tobira 'Shima'	Cream de Mint™ Japanese Pittosporum	2 gal.	Pot
	230	Prunus laurocerasus 'Otto Luyken'	Otto Luyken English Laurel	2 gal.	Pot
	48	Spiraea x bumalda 'Goldflame'	Goldflame Spirea	2 gal.	Pot


PLANT SCHEDULE

GROUND COVERS	QTY	BOTANICAL NAME	COMMON NAME	SIZE	CONTAINER
	5,933	Arctostaphylos uva-ursi	Kinnikinnick	4"	Pot
	819	Calluna vulgaris 'Merlyn'	Merlyn Heather	4"	Pot
	2,574	Calluna vulgaris 'White Lawn'	White Lawn Prostrate Heather	4"	Pot
	32,484 sf	Turf Hydroseed	Drought Tolerant Fescue Blend	seed	

SITE WORK	QTY	BOTANICAL NAME	COMMON NAME	SIZE	CONTAINER
	18,648 sf	Bark Mulch		---	
	138 sf	River Rock 1'-3"		---	

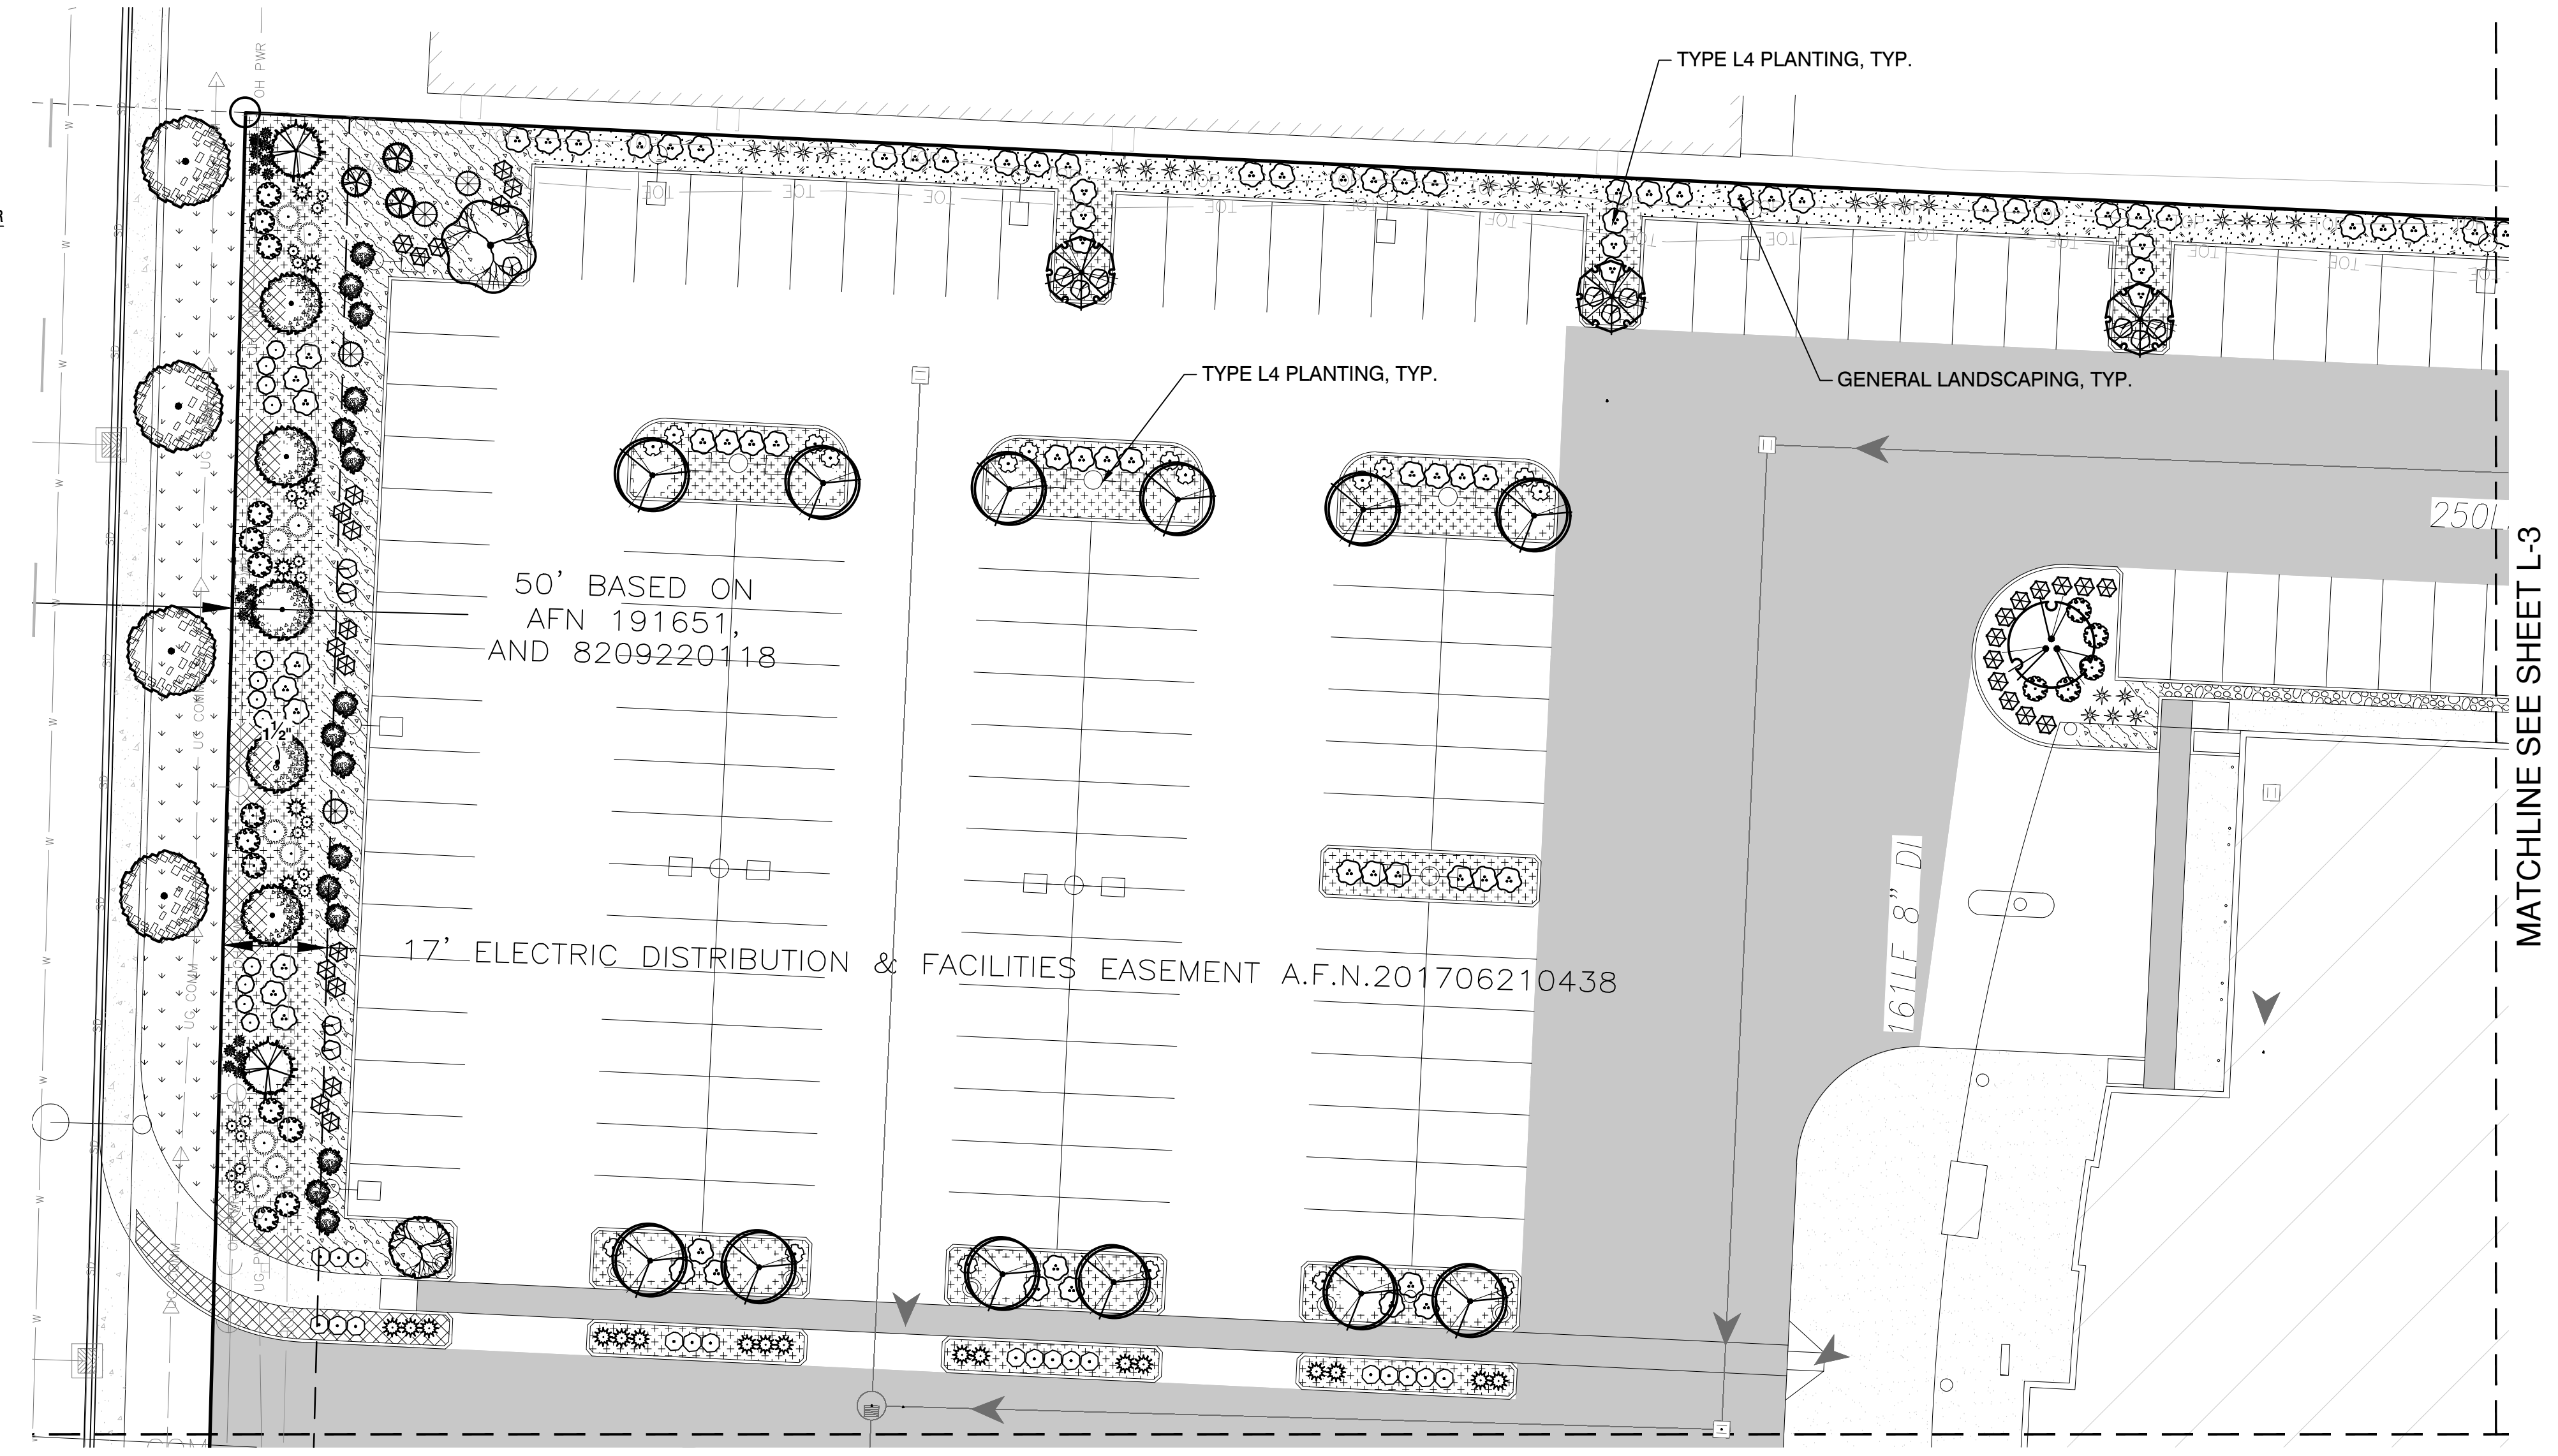


ORIGIN
DESIGN GROUP
1031 185TH AVE NE
SNOHOMISH, WA 98290
TEL: 425.346.1905

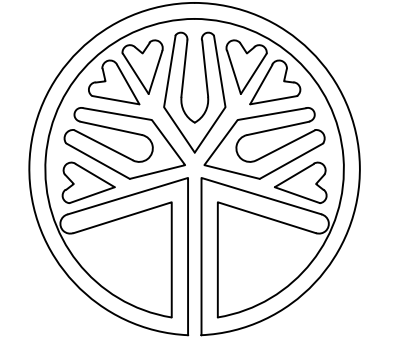

STATE OF WASHINGTON
LICENSED
LANDSCAPE ARCHITECT
Krystal Lowe
KRYSTAL LOWE
LICENCE NO. 1206


REVISIONS		
#	DESCRIPTION	DATE

PA22-035
KENDALL SUBARU
PARCELS: 31052800300600,
31052800301200 & 31052800300300

DRAWING TITLE:
LANDSCAPE PLAN
APPLICANT:
KENDALL DEVELOPMENT GROUP
3449 E. COPPER POINT DR.
MERIDIAN, ID 83642
CONTACT: TODD MCFARLANE
(514) 335-4585

DRAWING INFORMATION
ODG PROJECT #: 22-434
DRAWN BY: MY
CHECKED BY: KL
DATE:
NOVEMBER 16, 2022

SHEET NO:
L-2
OF 10




NORTH
0 20' 40'
REVIEWED AND APPROVED IN ACCORDANCE WITH MMC 22C.120 AND OTHER APPLICABLE PLANS/STANDARDS
APPROVED BY: _____
SIGNED: _____

MATCHLINE SEE SHEET L-2



ORIGIN
DESIGN GROUP

1031 185TH AVE NE
SNOHOMISH, WA 98290
TEL: 425.346.1905

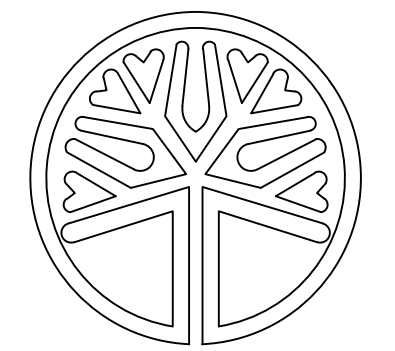

STATE OF WASHINGTON
LICENSED
LANDSCAPE ARCHITECT
KRystal Lowe
LICENCE NO. 1206

REVISIONS:

#	DESCRIPTION	DATE

PA22-035
KENDALL SUBARU
PARCELS: 31052800300600,
31052800301200 & 31052800300300

DRAWING TITLE:
LANDSCAPE PLAN

APPLICANT:
KENDALL DEVELOPMENT GROUP
3449 E. COPPER POINT DR.
MERIDIAN, ID 83642
CONTACT: TODD MCFARLANE
(514) 335-4585

DRAWING INFORMATION
ODG PROJECT #: 22-434
DRAWN BY: MY
CHECKED BY: KL

DATE:
NOVEMBER 16, 2022

SHEET NO:
L-4
OF 10

REVIEWED AND APPROVED IN ACCORDANCE WITH MMC 22C.120 AND OTHER APPLICABLE PLANS/STANDARDS
APPROVED BY: _____
SIGNED: _____

