
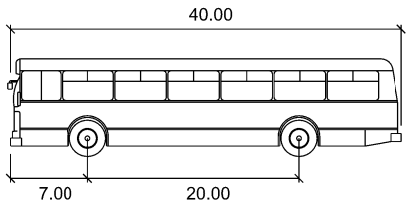



Legend

- Thru Movement
- Left-Turn Movement
- Right-Turn Movement

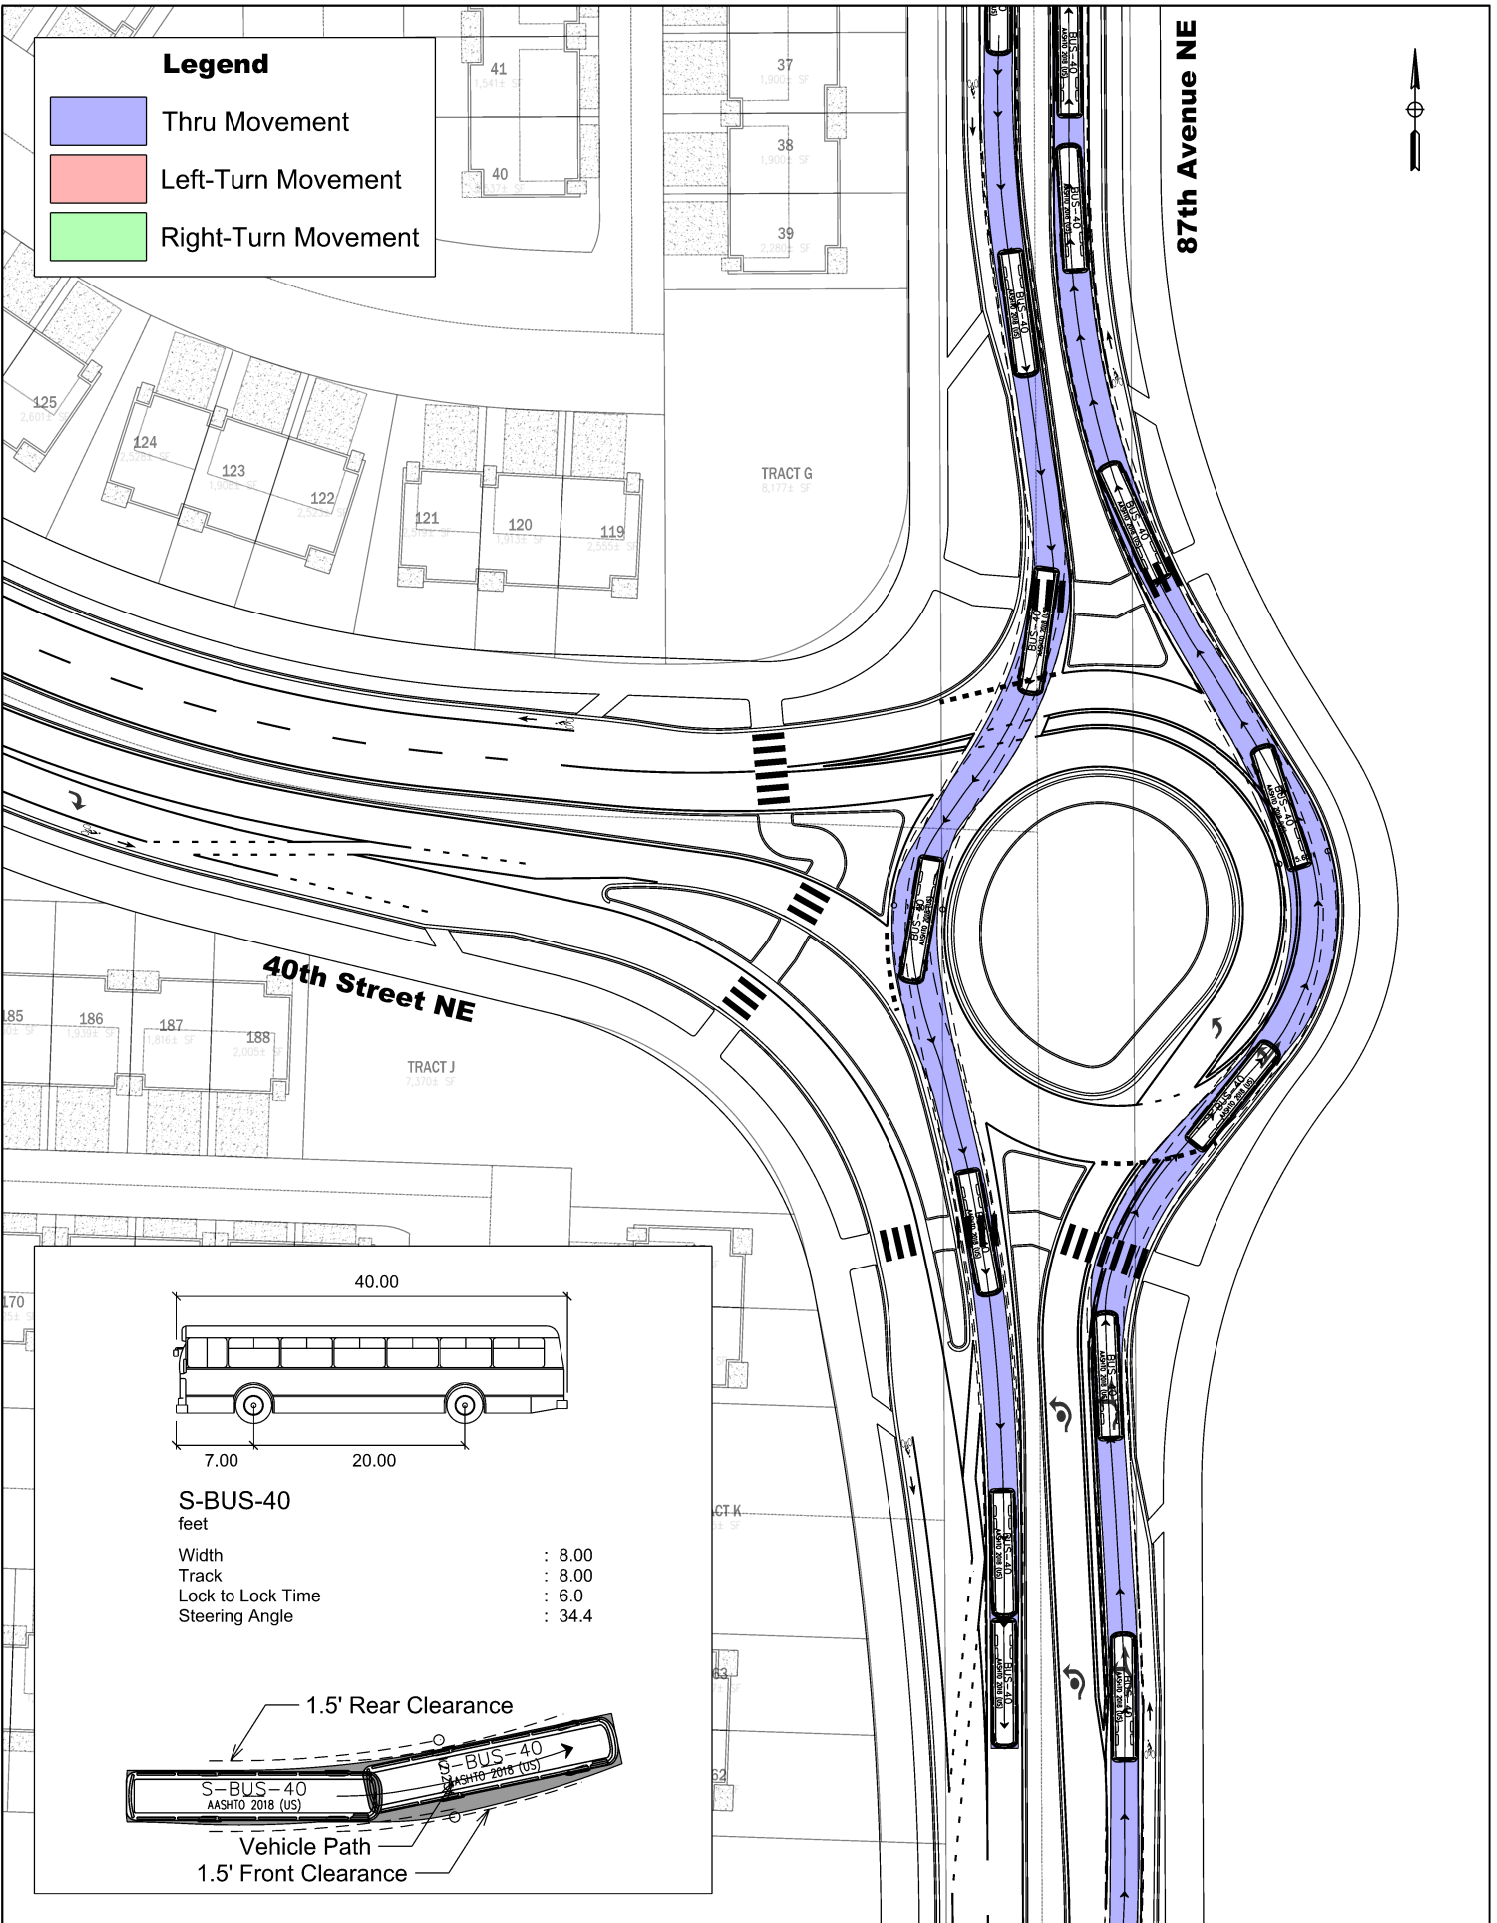


S-BUS-40
feet

Width	:	8.00
Track	:	8.00
Lock to Lock Time	:	6.0
Steering Angle	:	34.4

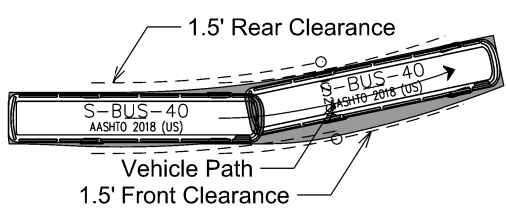


Legend

- Thru Movement
- Left-Turn Movement
- Right-Turn Movement

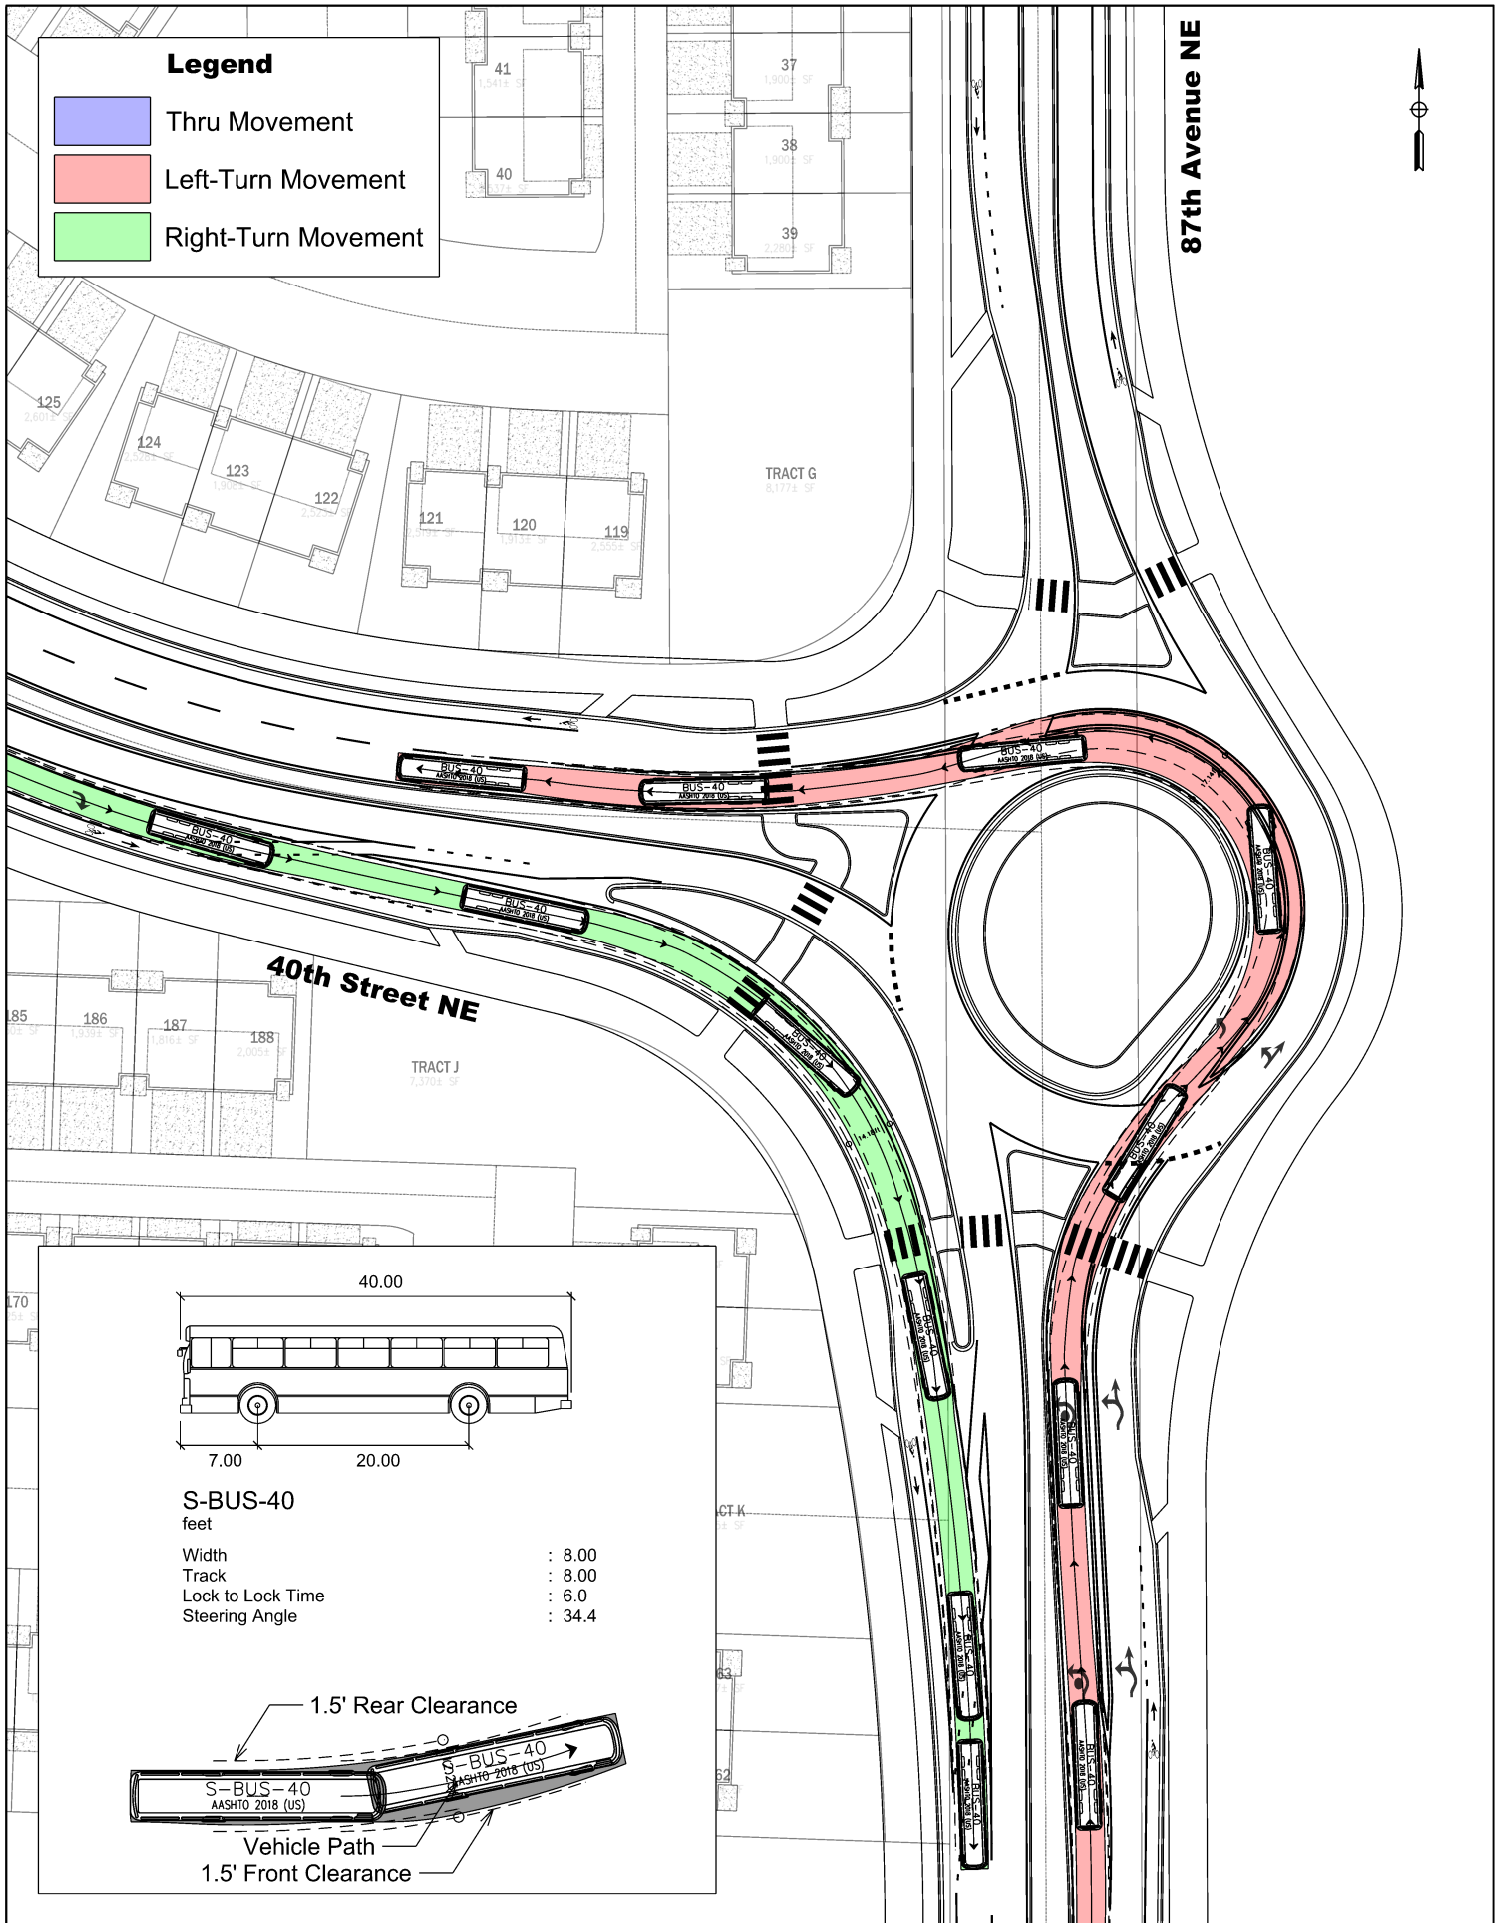



Legend

- Thru Movement
- Left-Turn Movement
- Right-Turn Movement

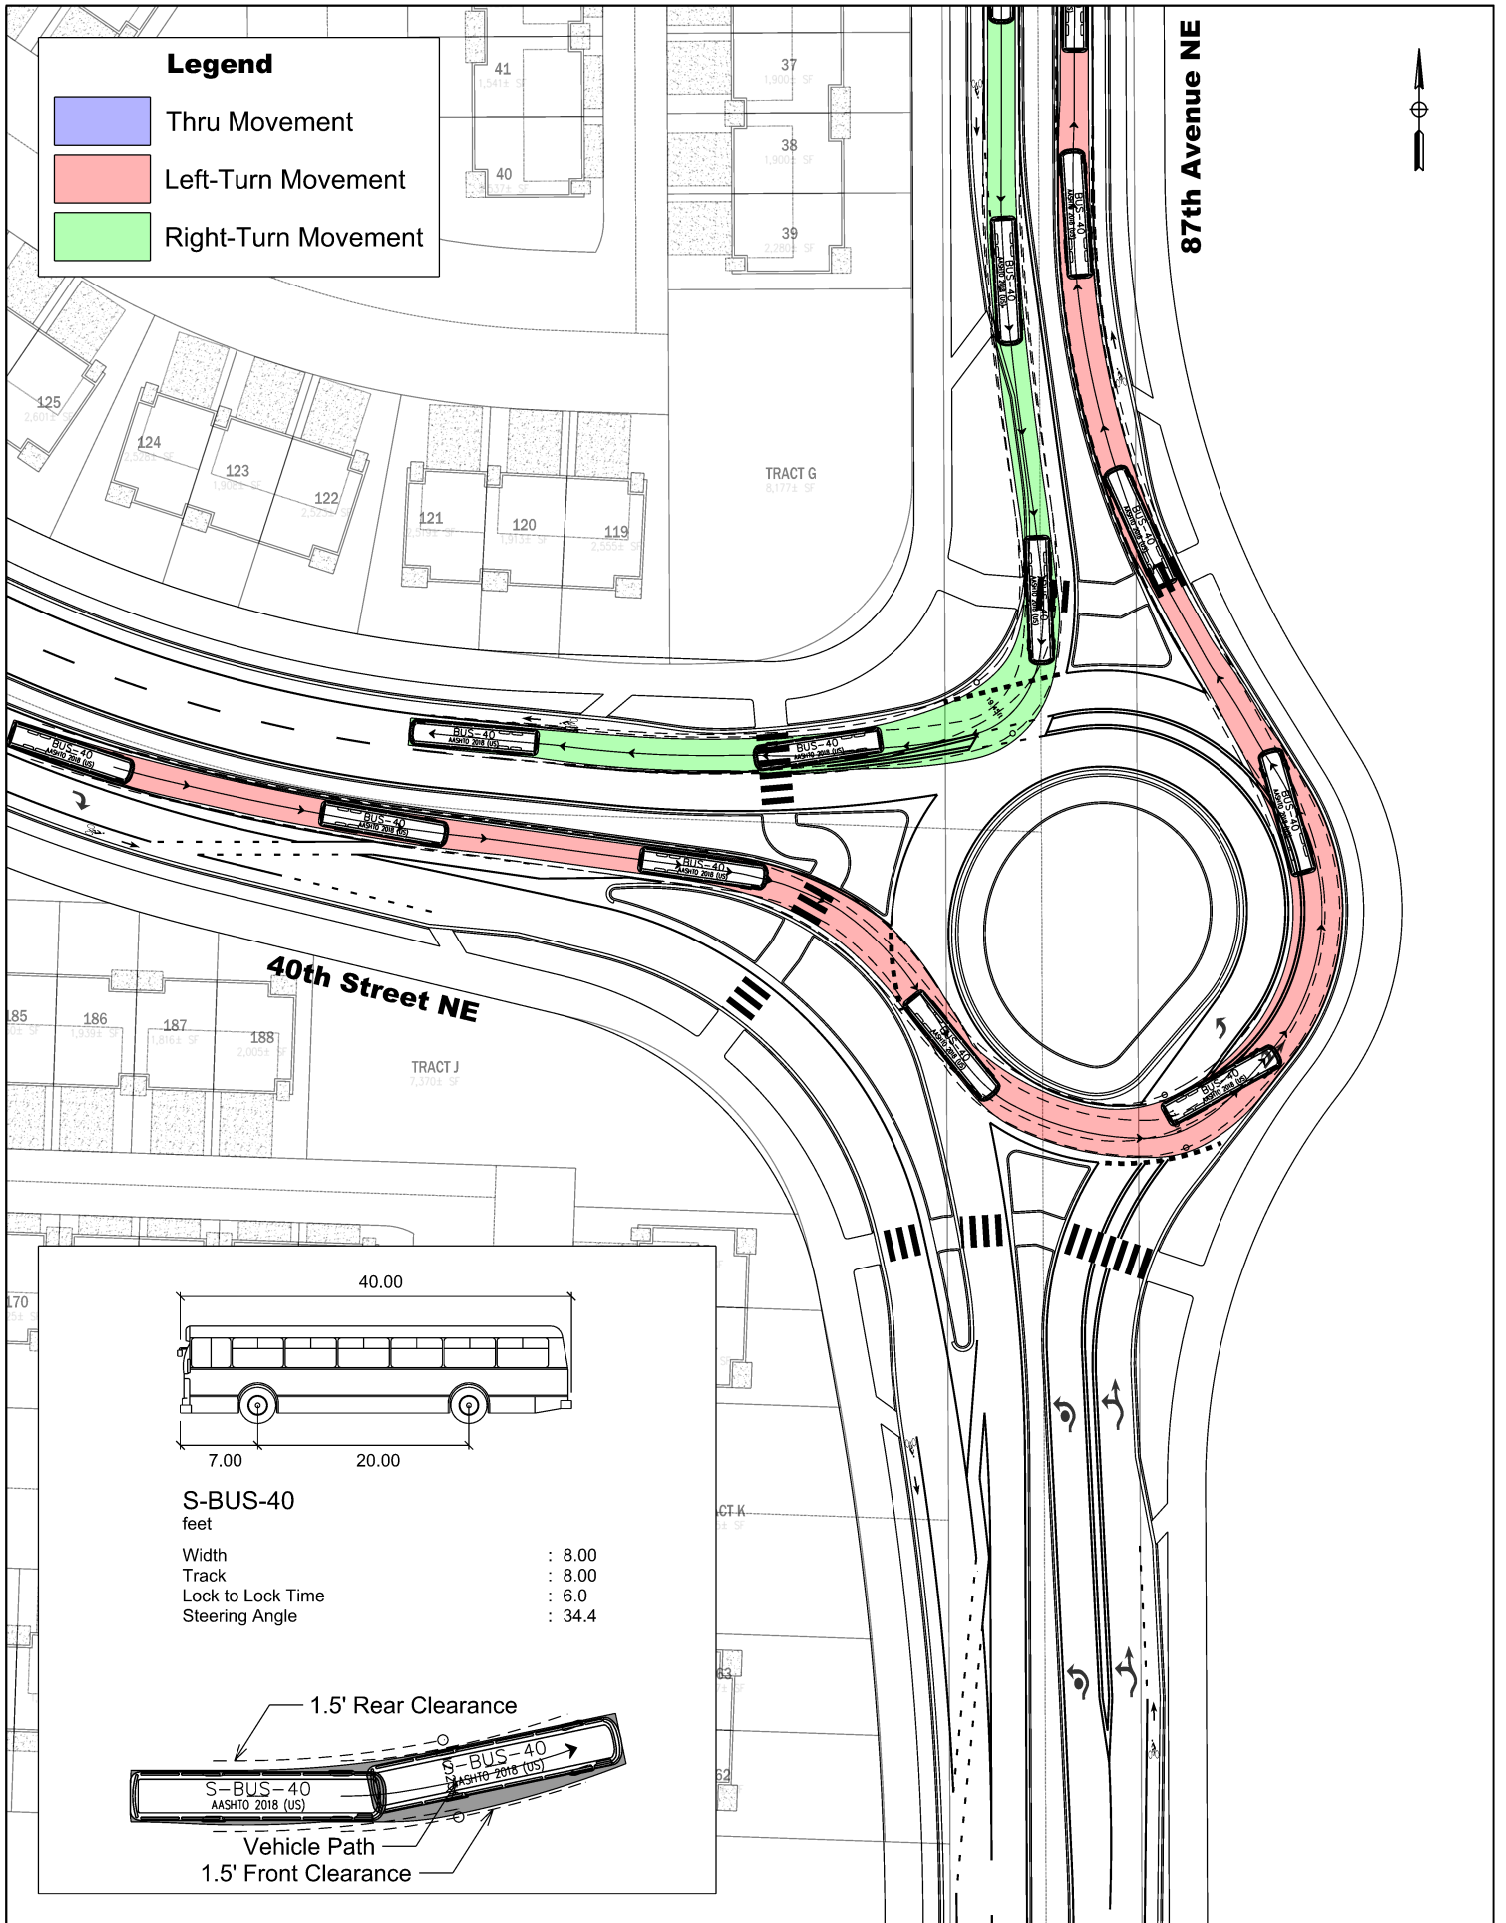



Legend

- Thru Movement
- Left-Turn Movement
- Right-Turn Movement

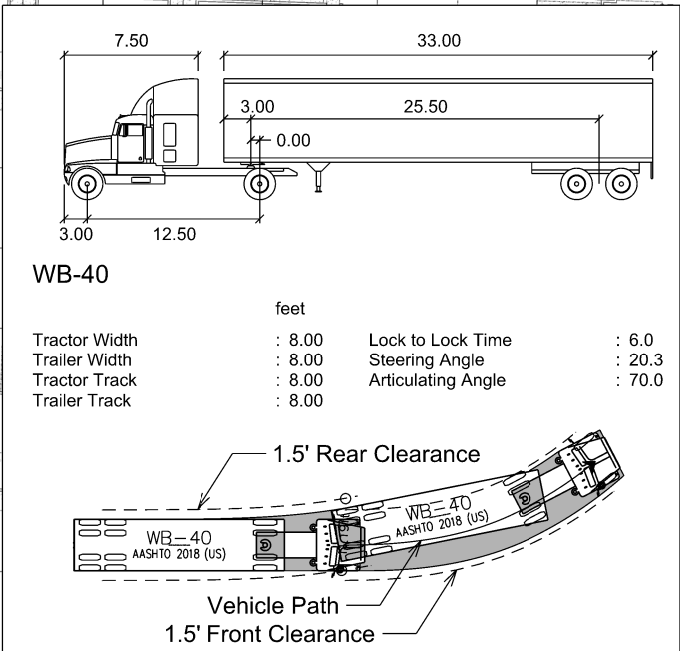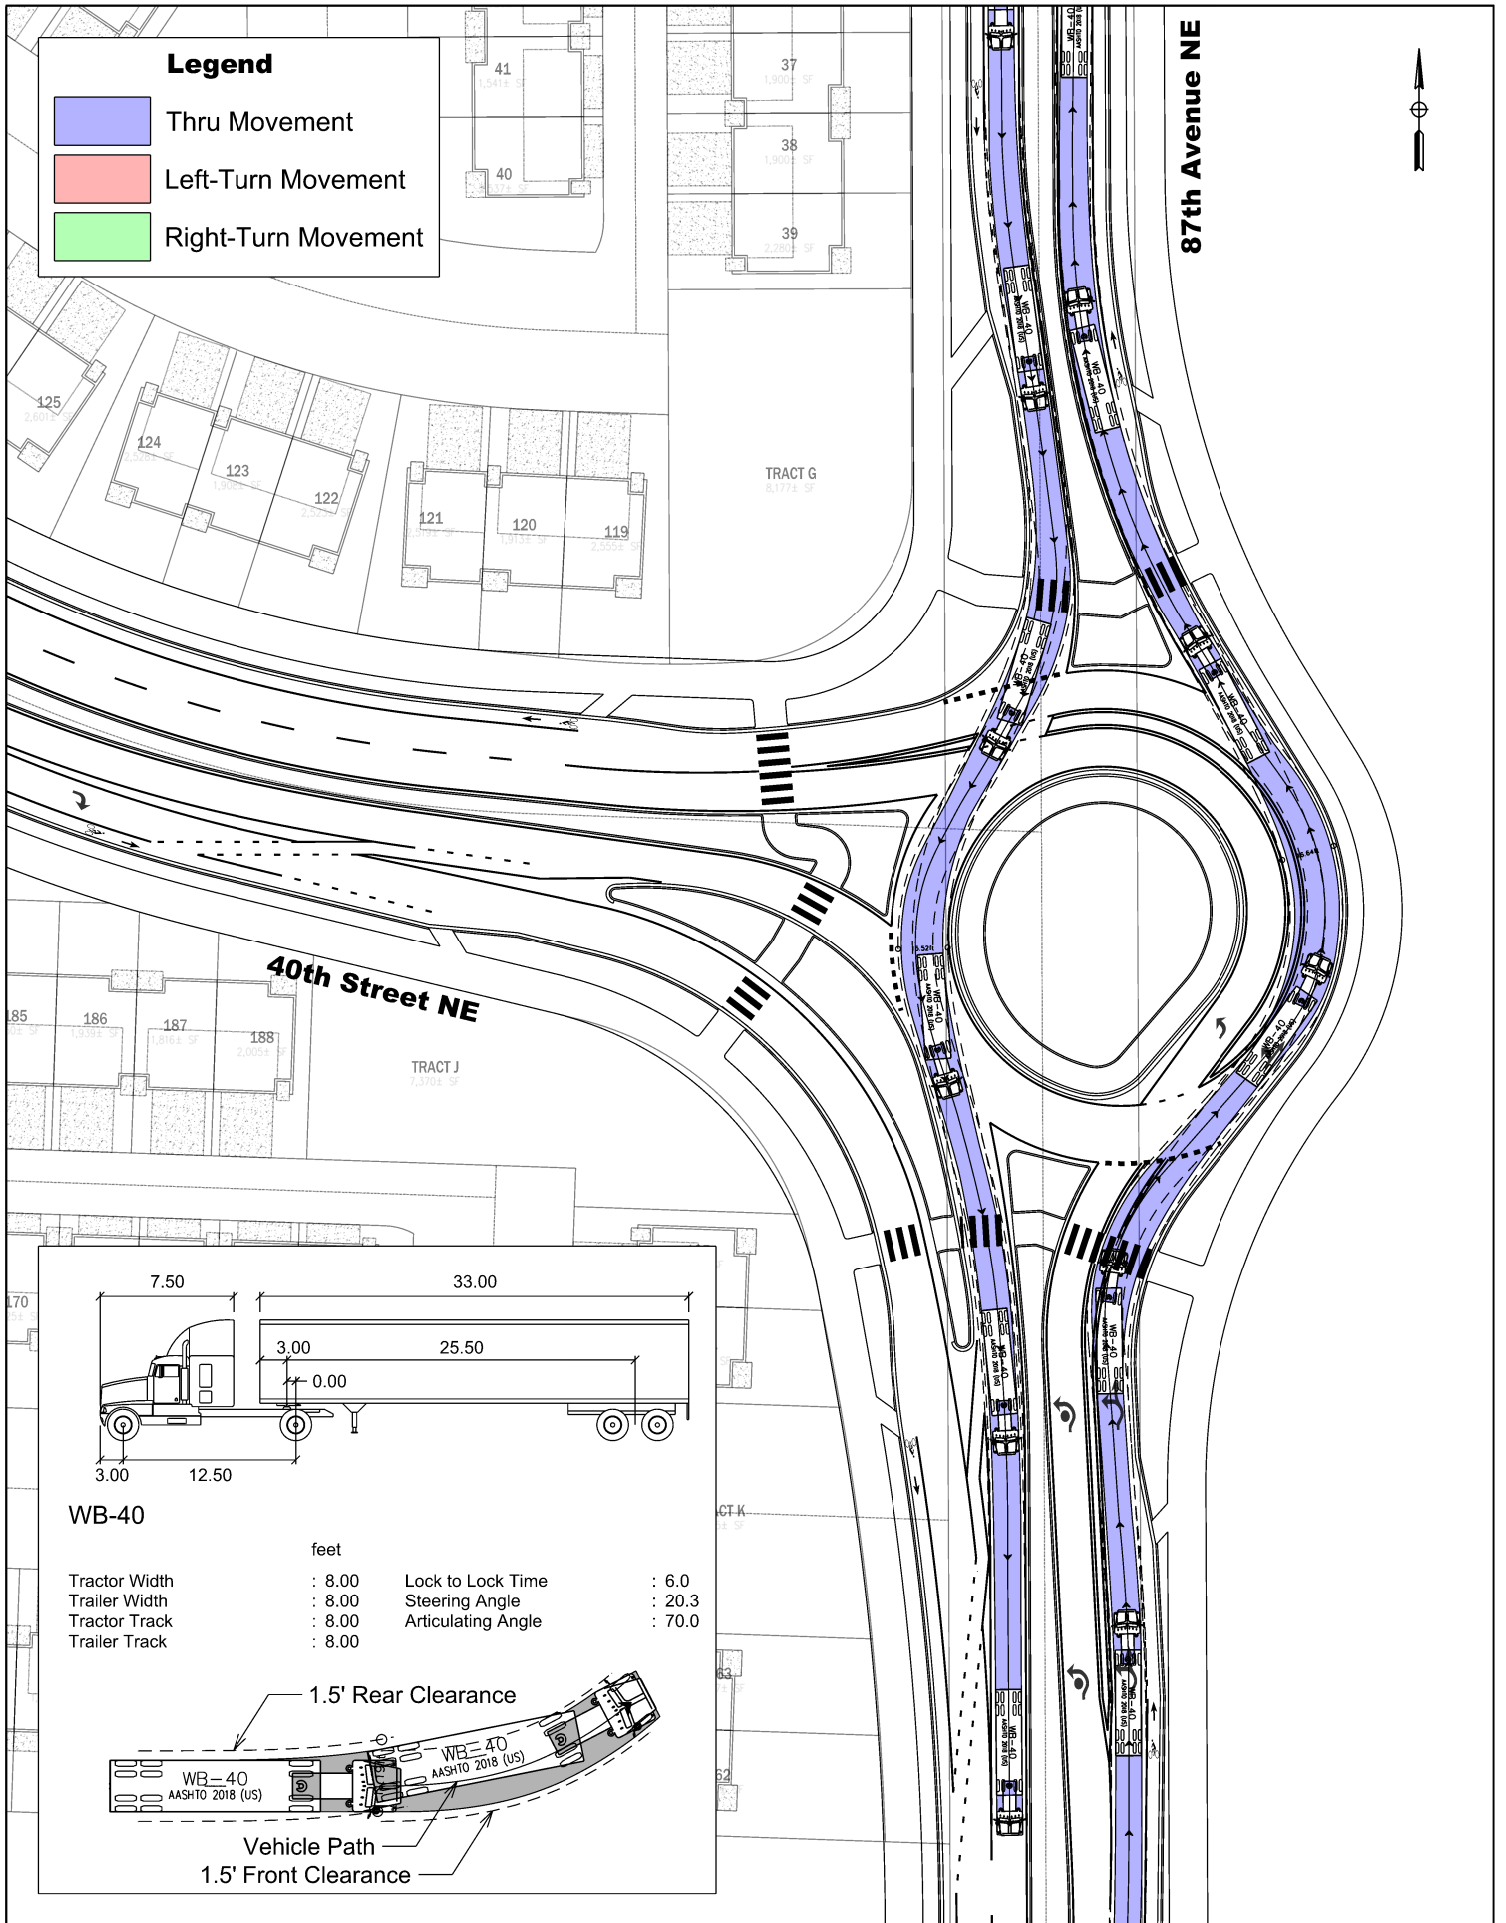

Legend

- Thru Movement
- Left-Turn Movement
- Right-Turn Movement

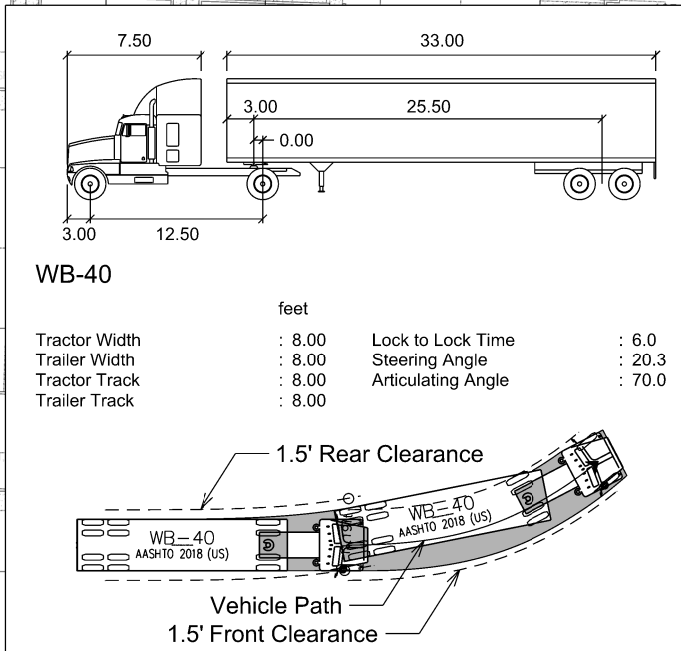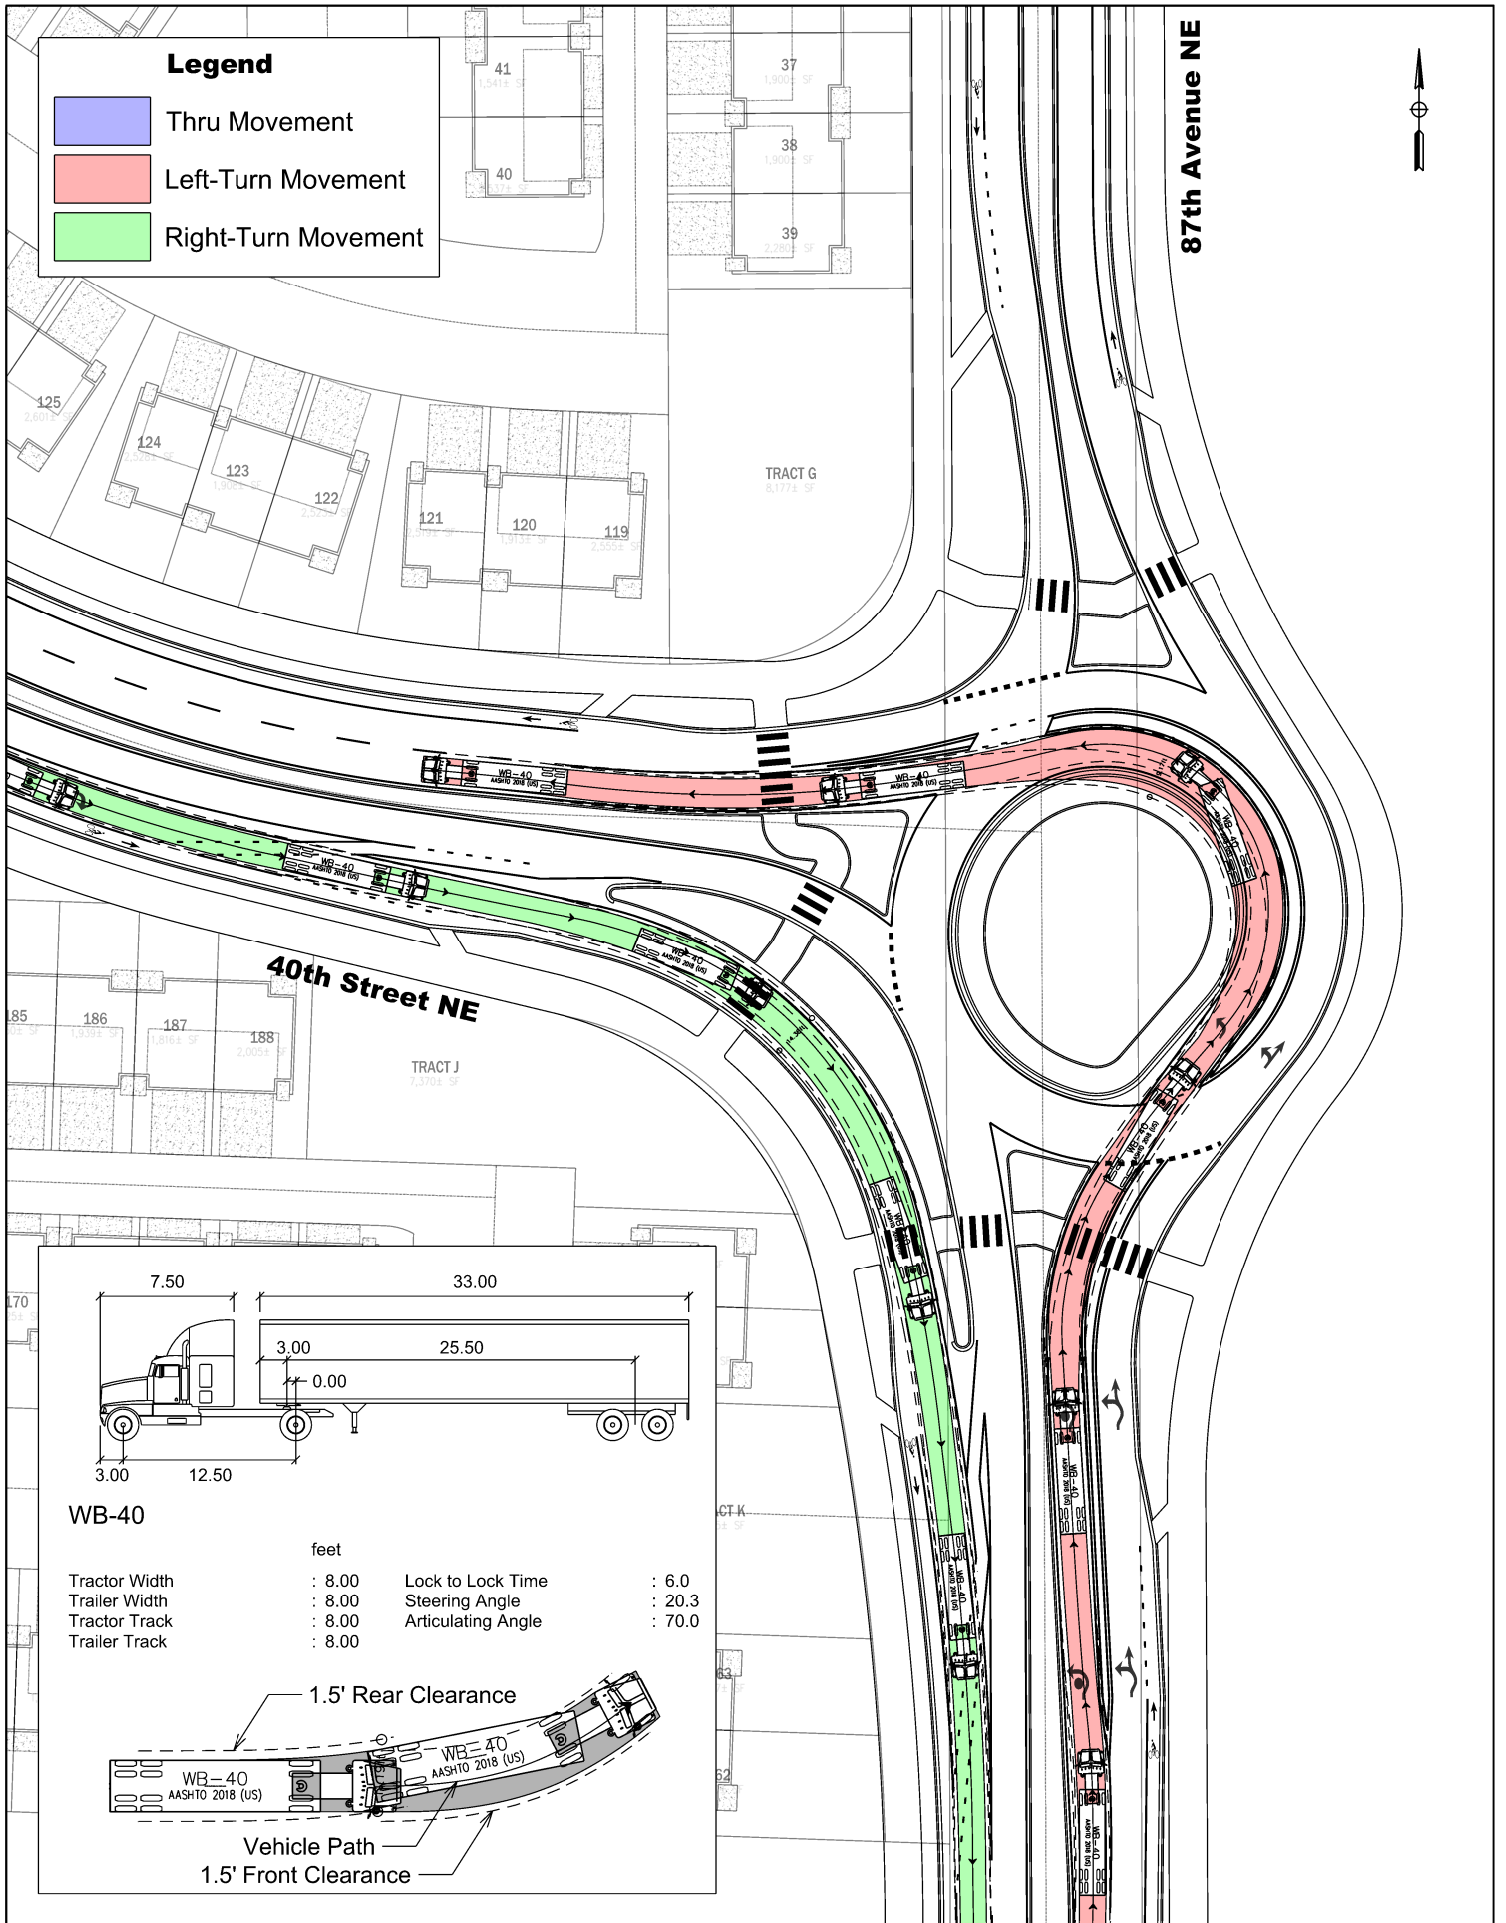

Legend

- Thru Movement
- Left-Turn Movement
- Right-Turn Movement

