


SITE LIGHTING	
FIXTURE NO.	DESCRIPTION
E-1	WALL PAK 12' TO 16' A.F.F.
E-2	WALL SCONCES
E-3	CANOPY LIGHTING
E-4	BOLLARDS
E-5	POLES, 15'-0", DUAL HEAD
E-6	POLES, 15'-0", SINGLE HEAD

PROPOSED SITE PLAN
SCALE: 1" = 30'-0"

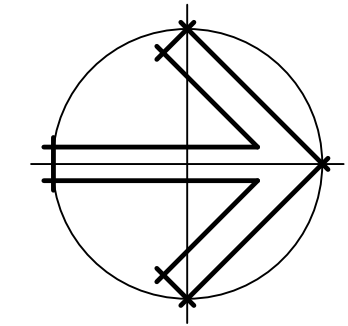

PRELIMINARY SITE PLAN

LANCE MUELLER & ASSOCIATES

ARCHITECTS

130 LAKESIDE • SUITE 250 • SEATTLE, WA 98122 • (206) 325-2553

sheet

A-1

PA22041

104th STREET REZONE

104th STREET LLC - DELL'S NURSERY

206 REGISTERED ARCHITECT LANCE MUELLER STATE OF WASHINGTON

20-005 job no. KN draw LM checked 9/12/22 date

REZONE SUBMITTAL revision no. 4/2/22 date

104th STREET NE

BURLINGTON NORTHERN SANTE FE RAILROAD

m:\dgs\22-jobs\22005_dellnursery_104thst\22-005_p00_site_preapp.dwg

FLOT DATE: 1/31/2023