

# SUNNYSIDE VILLAGE

3121 66th Ave NE  
Marysville, WA 98270

1/4/2023 CD COORDINATION SET


NO.	DATE	DESCRIPTION

NOT FOR CONSTRUCTION


Architect Project No: 1819  
Author:  
Checker:

## CODE REVIEW - CODE DIAGRAMS


# G210

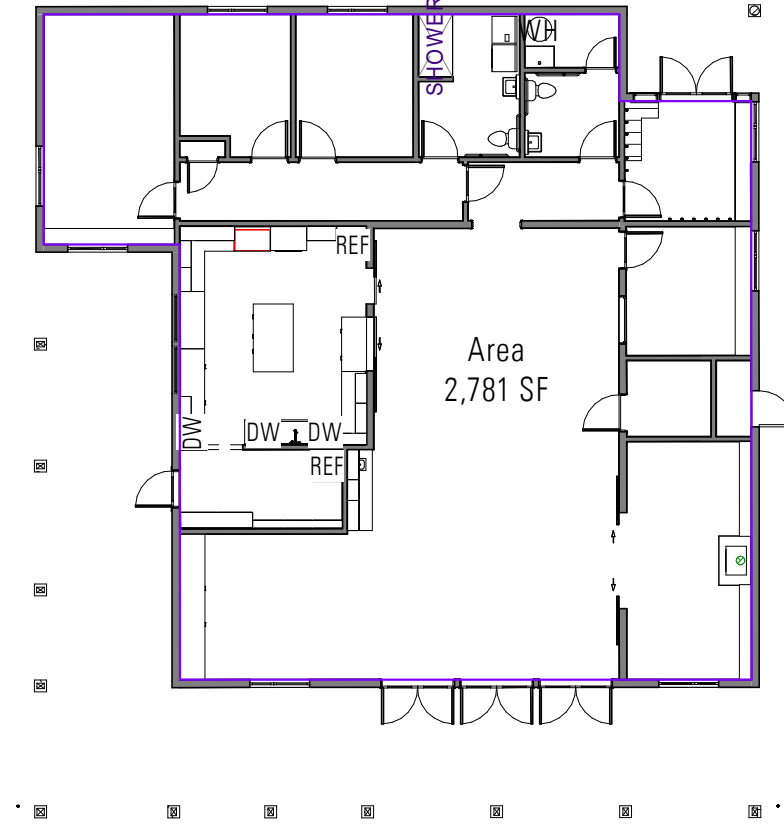


C1 COMMON HOUSE - LEVEL 1 AREA PLAN  
1/16" = 1'-0"

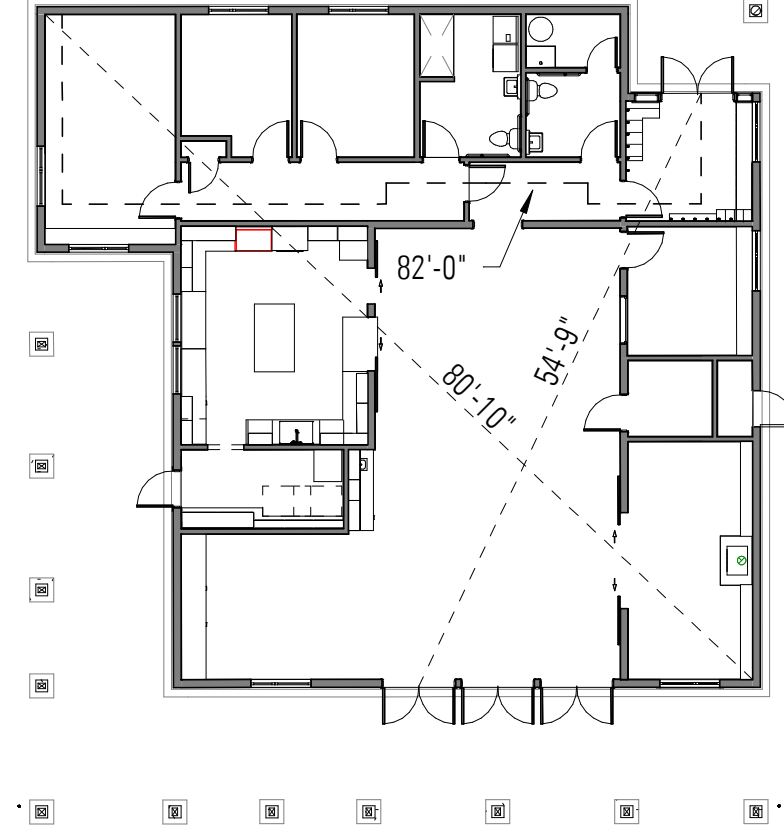


C3 COMMON HOUSE - LEVEL 1 EGRESS DIAGRAM  
1/16" = 1'-0"

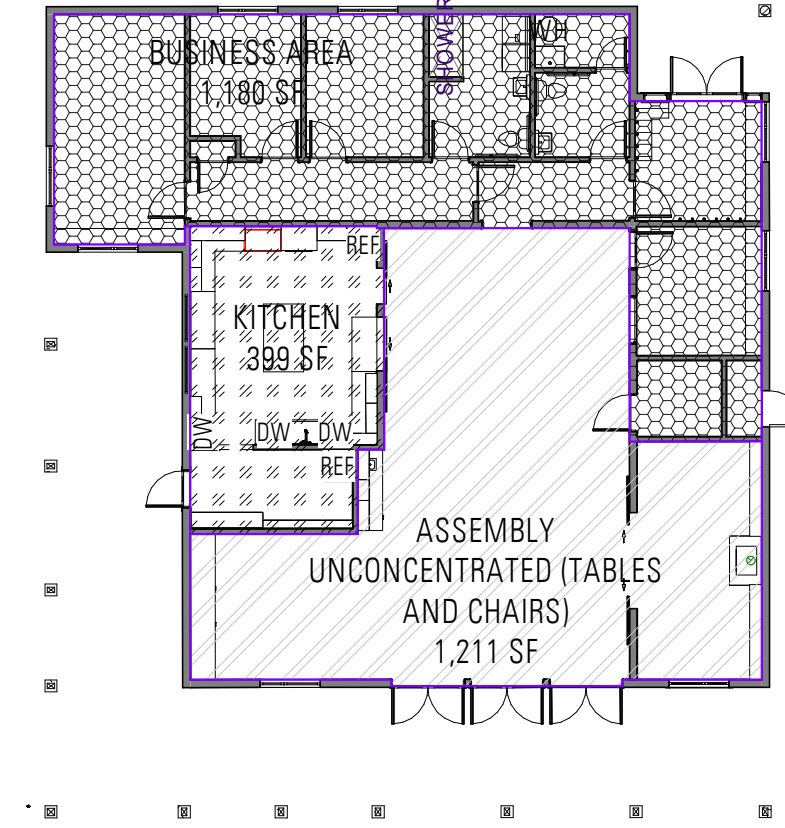

1 COMMON HOUSE - LEVEL 1 OCCUPANCY PLAN  
1/16" = 1'-0"

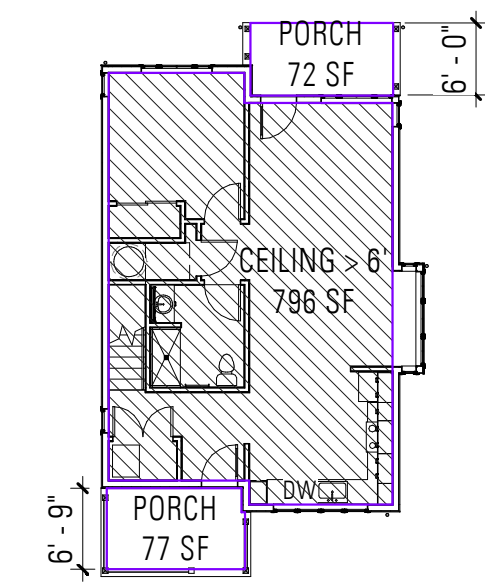


B1 COTTAGE A & B - LEVEL 1 AREA PLAN  
1/16" = 1'-0"

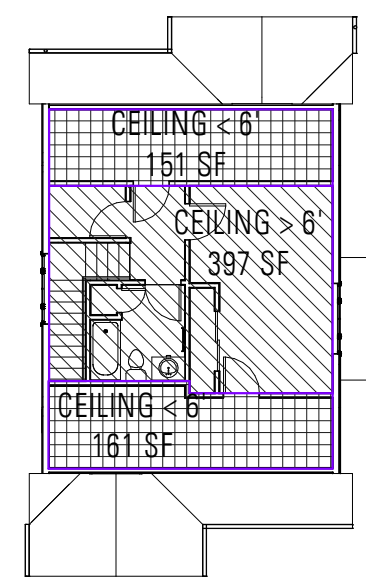


B2 COTTAGE A & B - LEVEL 2 AREA PLAN  
1/16" = 1'-0"


AREA SCHEDULE- COTTAGES A, A2, B, and B2		
Area	Level	Ceiling Height
312 SF	LEVEL 2	Less than 6'
312 SF	(EXCLUDED FROM TOTAL AREA CALC. IN CONFORMANCE WITH MMC 22C.010.280 SECTION 7)	
796 SF	LEVEL 1	More Than 6'
397 SF	LEVEL 2	More Than 6'
1,193 SF	(LESS THAN 800 SF GROUND FLOOR / LESS THAN 400 SF UPPER FLOOR / LESS THAN 1,200 SF TOTAL IN CONFORMANCE WITH MMC 22C.010.280 SECTION 7)	

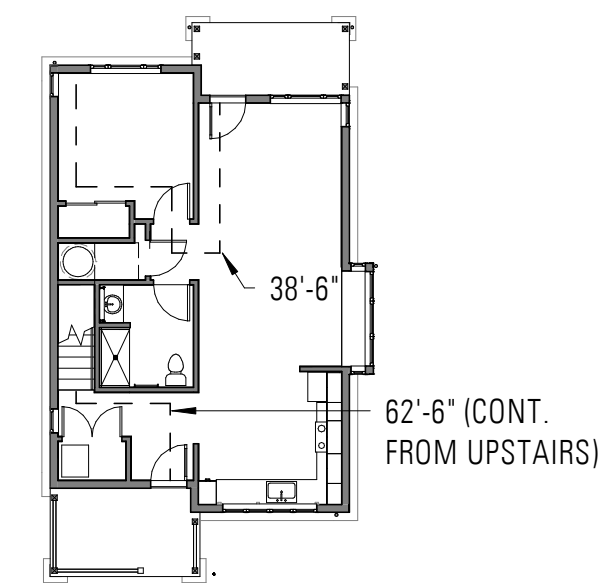


B3 COTTAGE A & B - LEVEL 1 EGRESS DIAGRAMS  
1/16" = 1'-0"

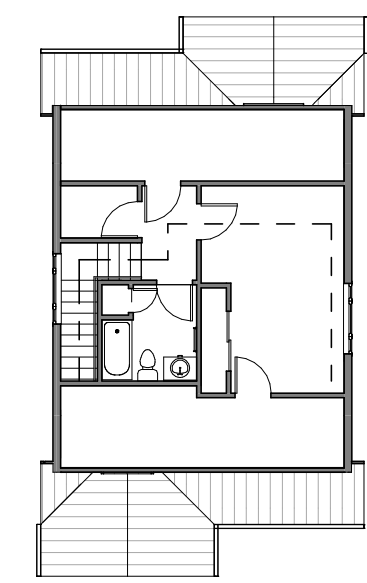

B4 COTTAGE A & B - LEVEL 2 EGRESS DIAGRAM  
1/16" = 1'-0"

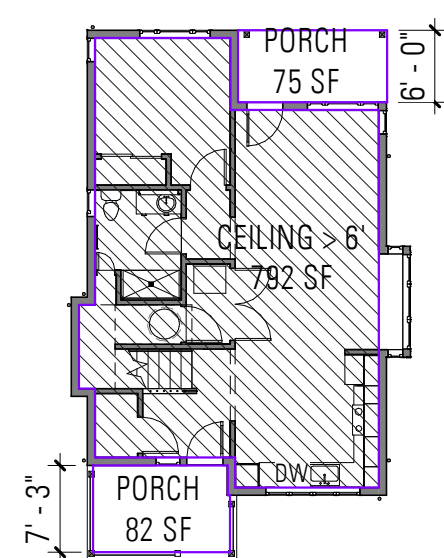


A1 COTTAGE C & D - LEVEL 1 AREA PLAN  
1/16" = 1'-0"

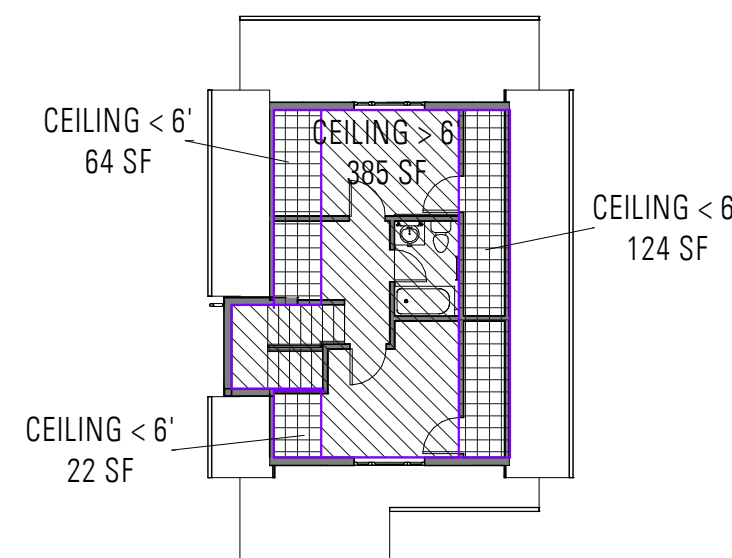


A2 COTTAGE C & D - LEVEL 2 AREA PLAN  
1/16" = 1'-0"

AREA SCHEDULE- COTTAGES C, C2, D, and D2		
Area	Level	Ceiling Height
210 SF	LEVEL 2	Less than 6'
210 SF	(EXCLUDED FROM TOTAL AREA CALC. IN CONFORMANCE WITH MMC 22C.010.280 SECTION 7)	
792 SF	LEVEL 1	More than 6'
385 SF	LEVEL 2	More than 6'
1,177 SF	(LESS THAN 800 SF GROUND FLOOR / LESS THAN 400 SF UPPER FLOOR / LESS THAN 1,200 SF TOTAL IN CONFORMANCE WITH MMC 22C.010.280 SECTION 7)	

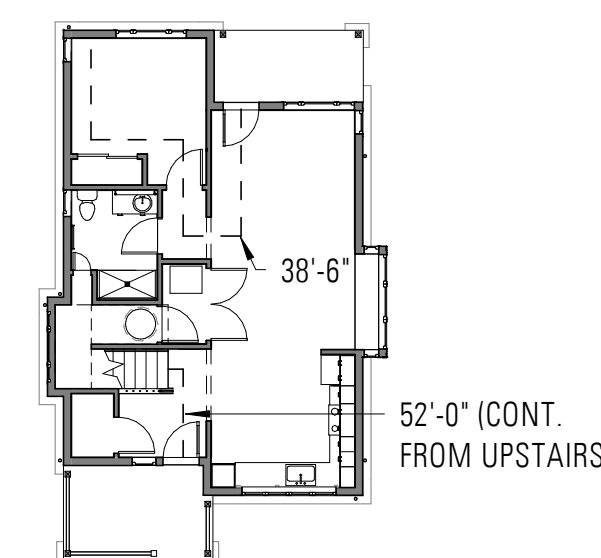

A3 COTTAGE C & D - LEVEL 1 EGRESS DIAGRAM  
1/16" = 1'-0"

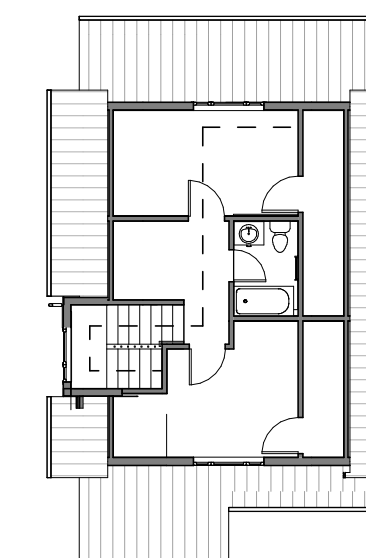

A4 COTTAGE C & D - LEVEL 2 EGRESS DIAGRAM  
1/16" = 1'-0"