



Legend

-  Subject Property
-  Streets
-  City Limits

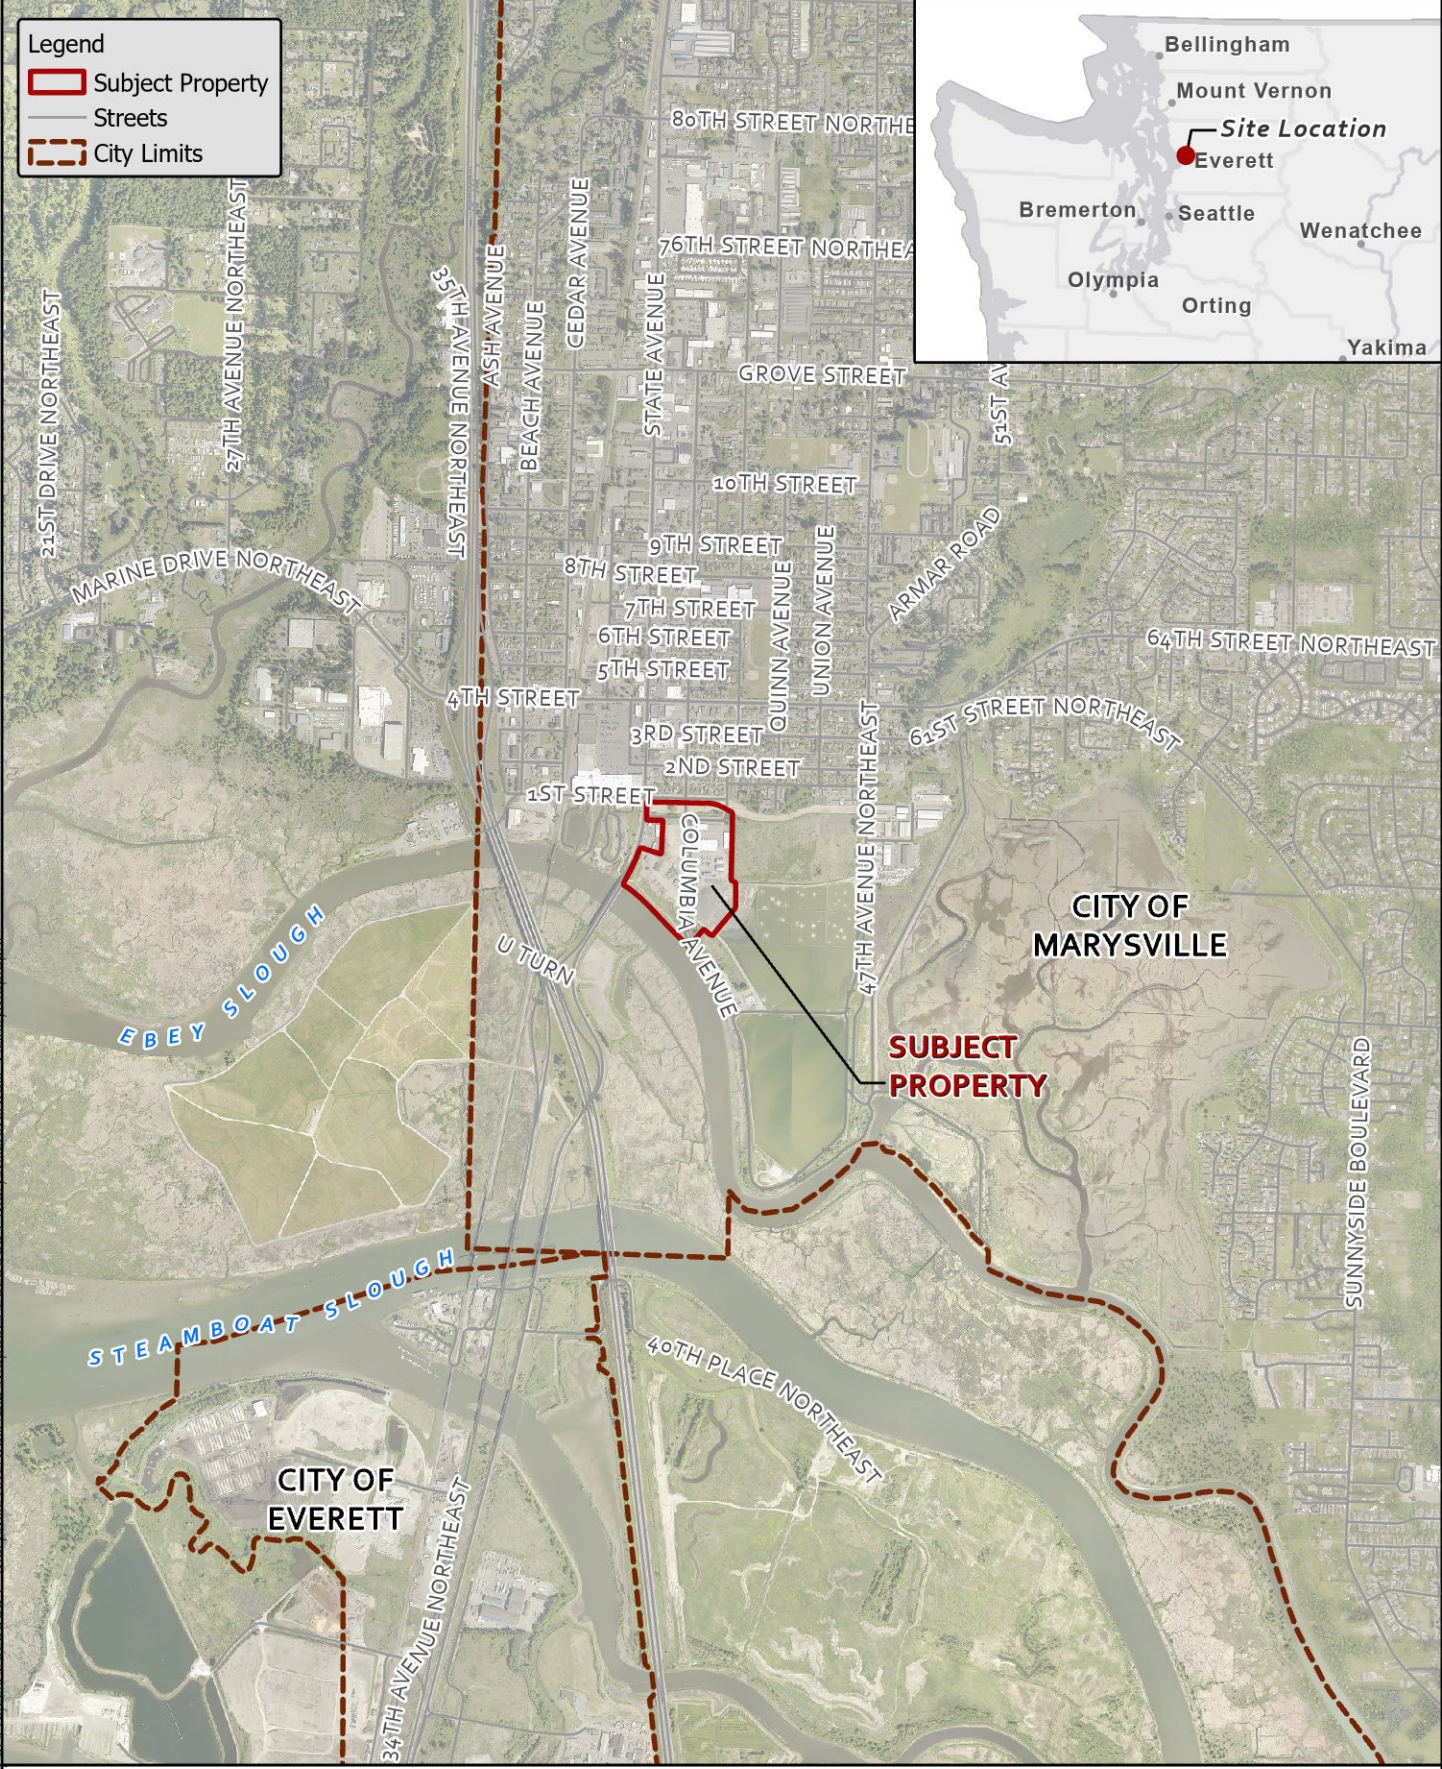


Path: X:\Marysville - City of Projects\GIS\Mapdocs\2023\0034 - Marysville Riverwalk - VicinityMap.aprx

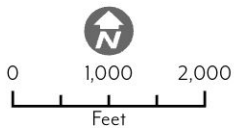

Parcel ID:
30053300200100

Marysville Riverwalk
Shoreline Permit - Public Works Property
80 Columbia Ave, Marysville WA
Vicinity Map

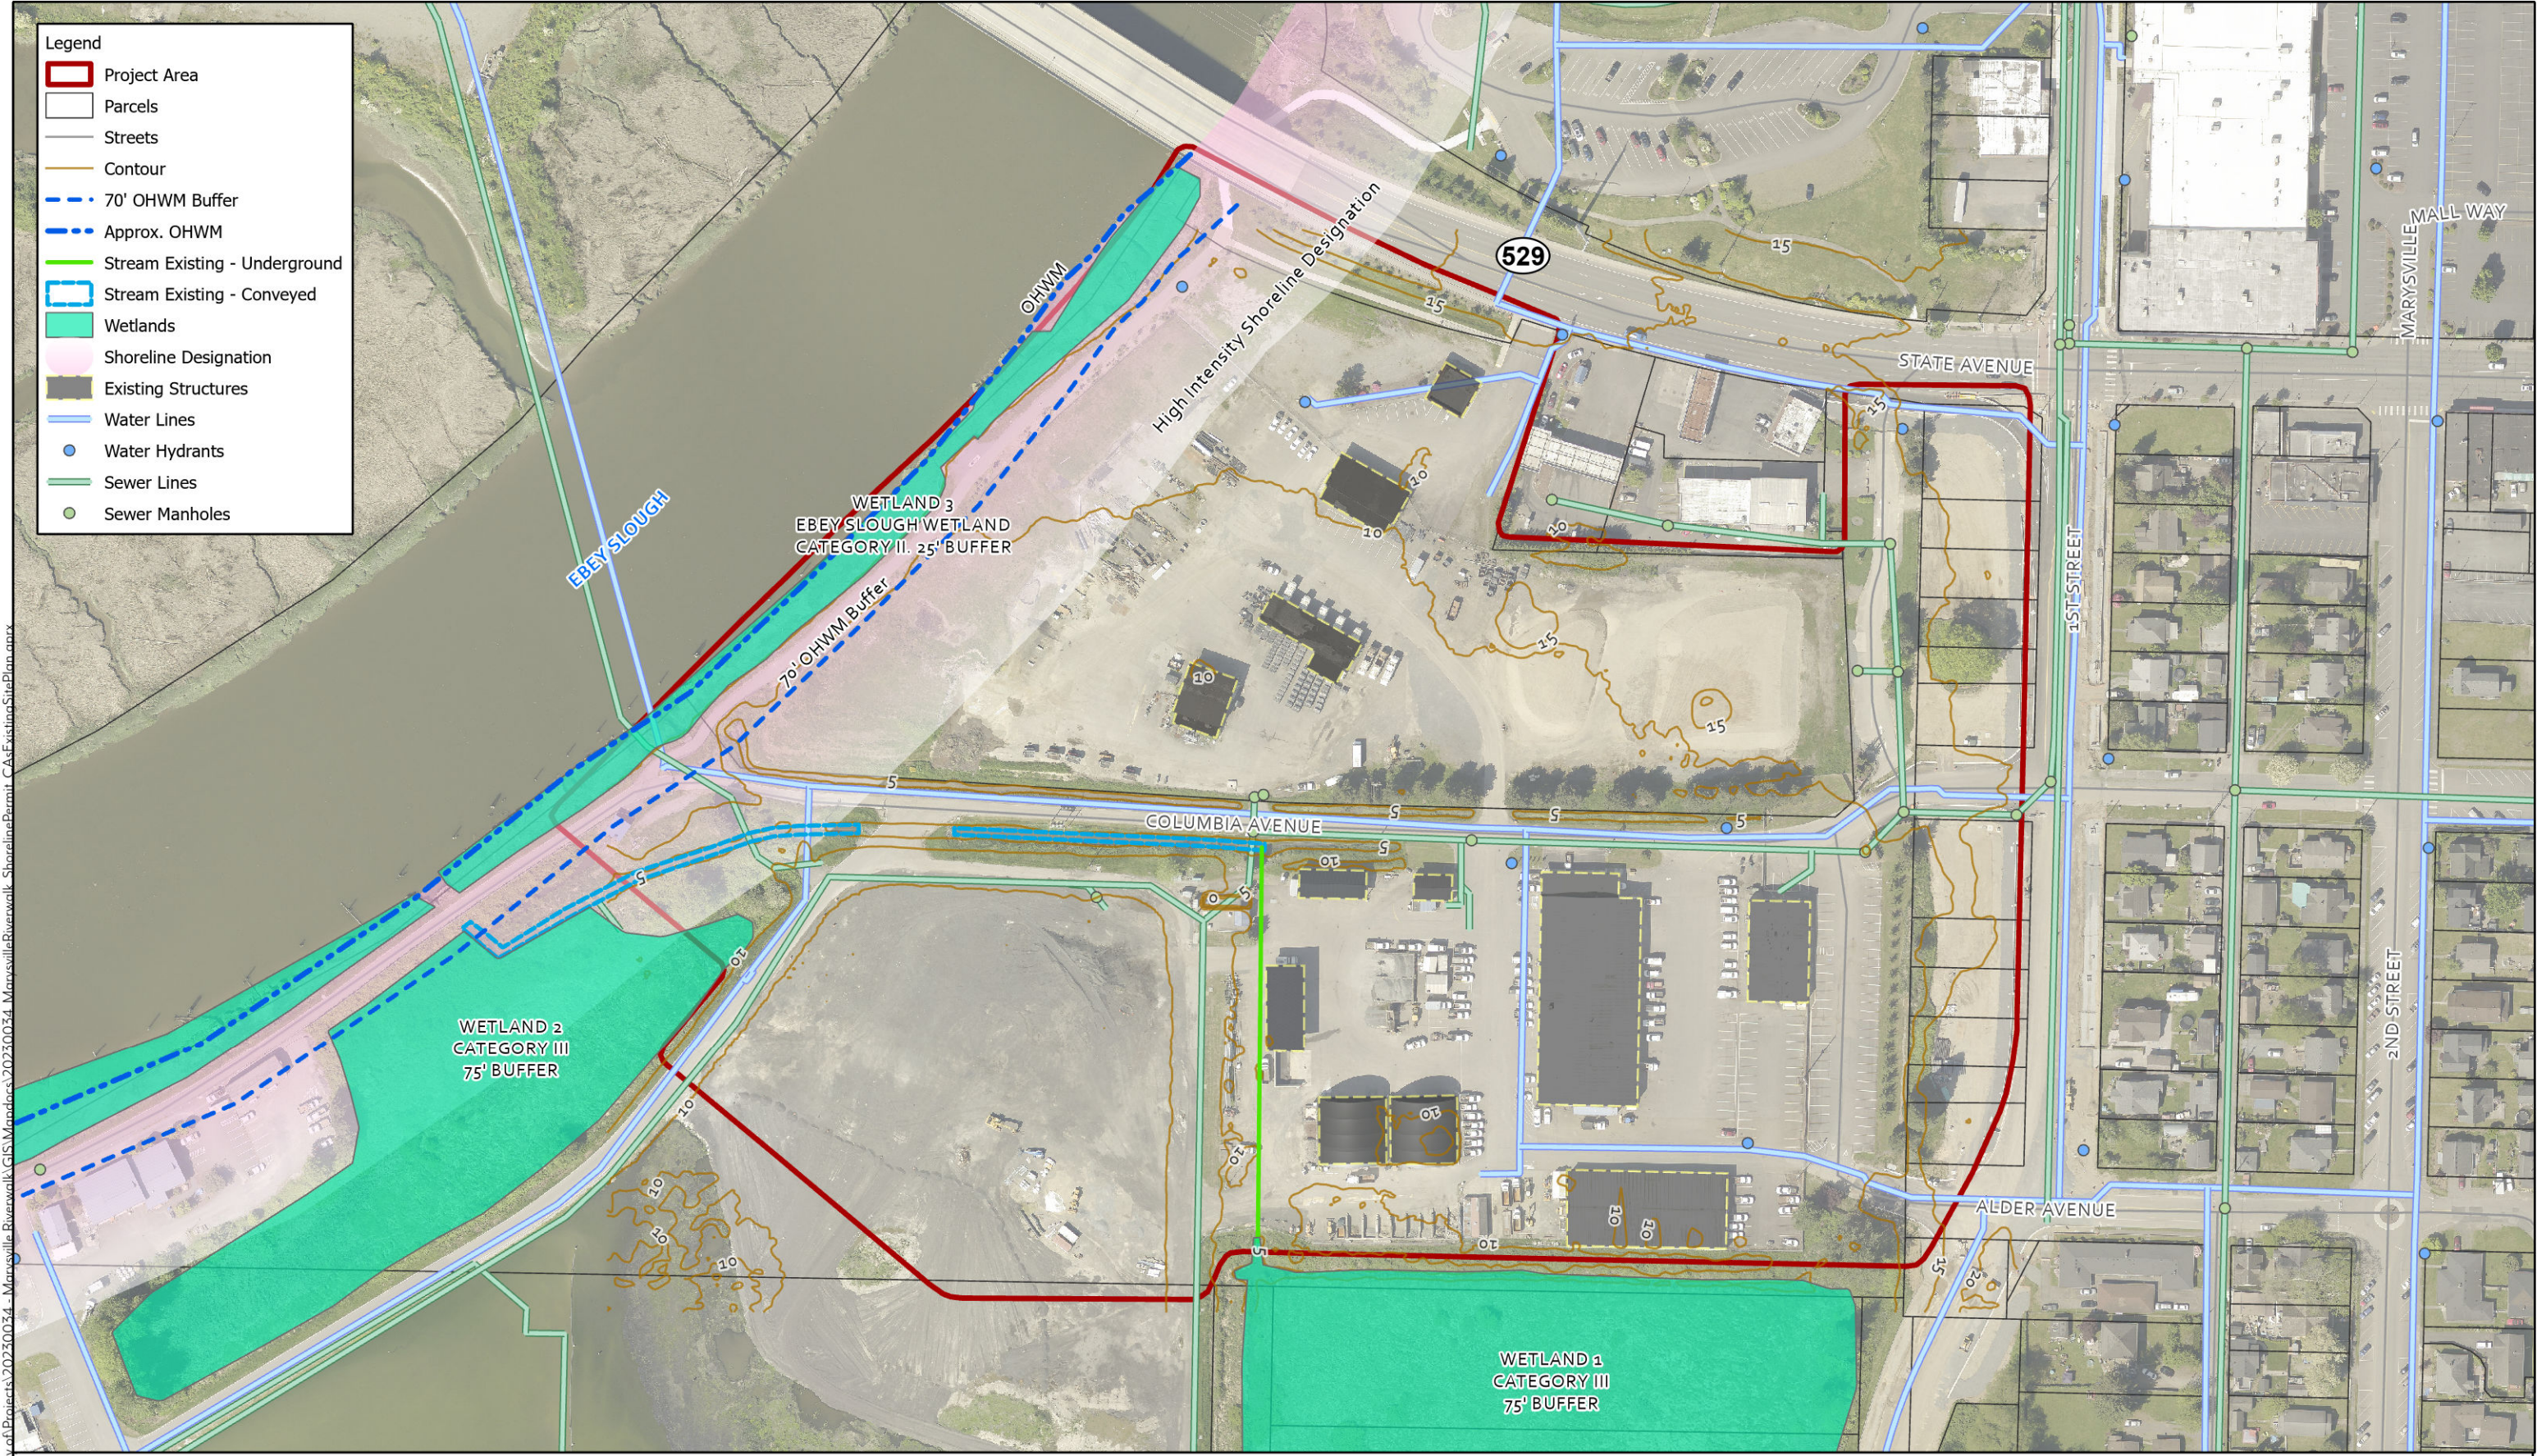


Path: X:\Marysville_City_of_Projects\2023\0034 - Marysville Riverwalk\GIS\Mapdocs\2023\0034_MarysvilleRiverwalk_ShorelinePermit_CAsExistingSitePlan.aprx


PERTEET

0 80 160
Feet

Marysville Riverwalk
Shoreline Permit- Public Works Property
80 Columbia Ave, Marysville WA
Existing Critical Areas Map

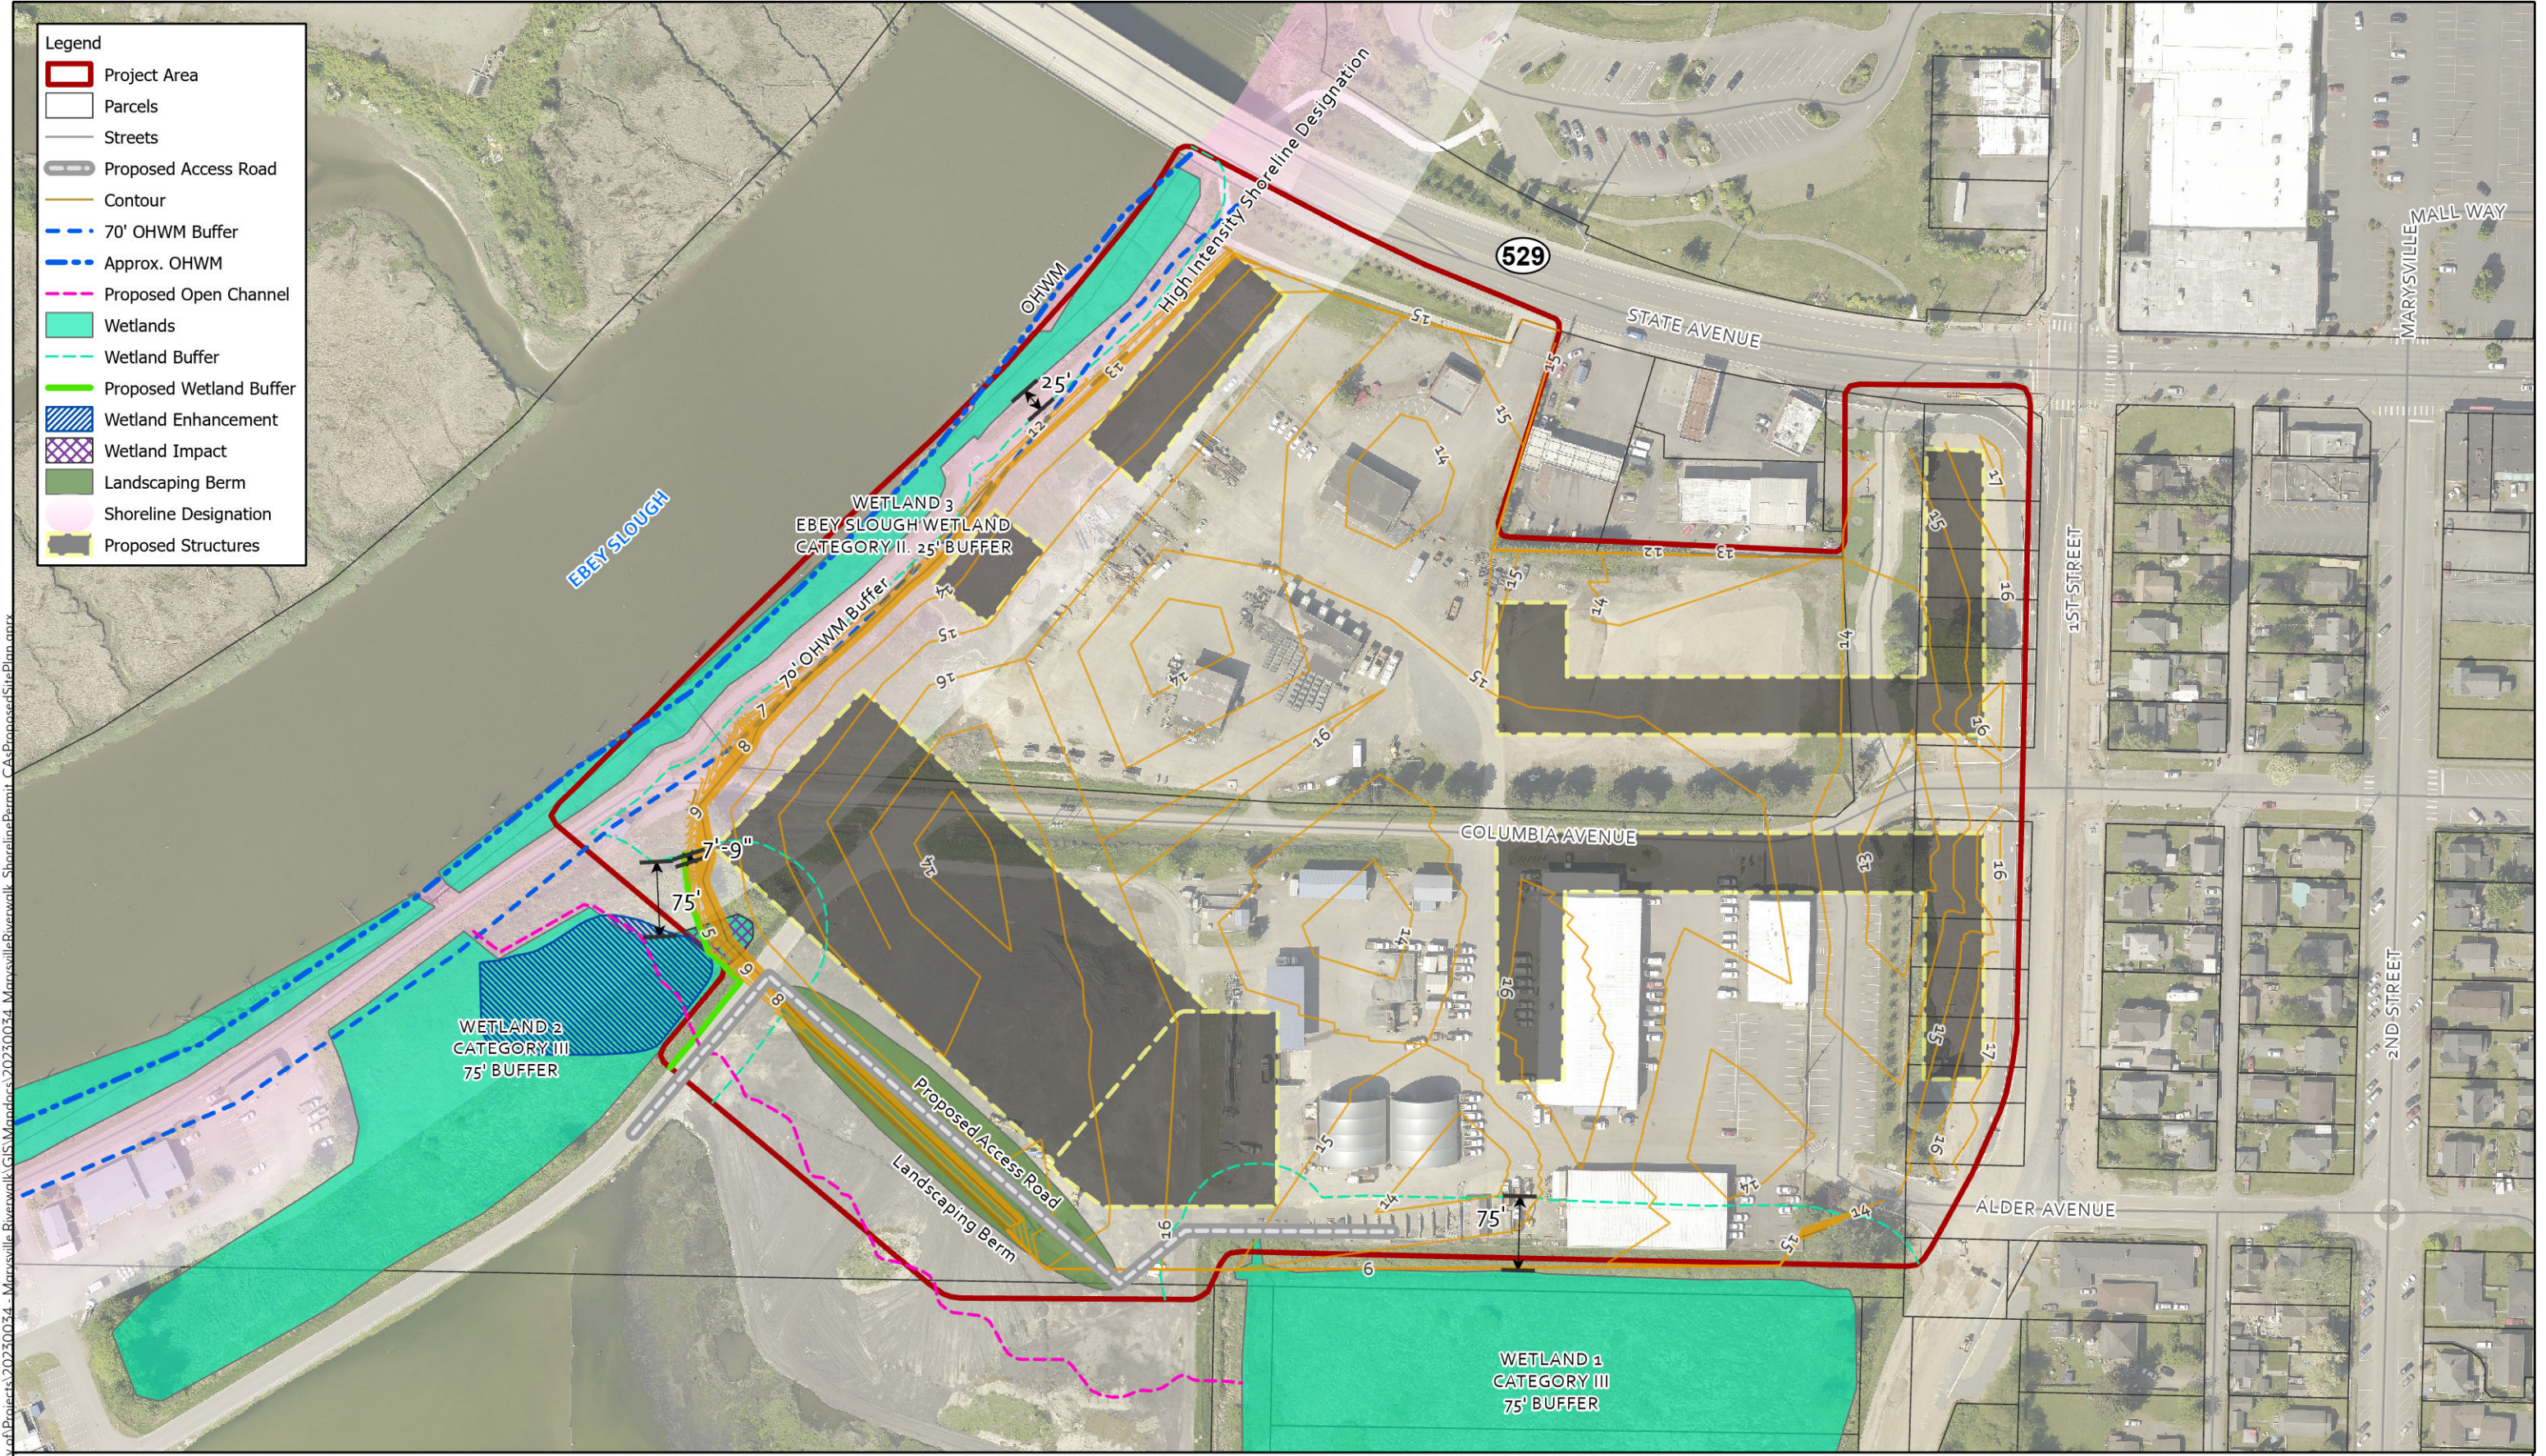


- Legend**
- Project Area
 - Parcels
 - Streets
 - Proposed Access Road
 - Contour
 - 70' OHWM Buffer
 - Approx. OHWM
 - Proposed Open Channel
 - Wetlands
 - Wetland Buffer
 - Proposed Wetland Buffer
 - Wetland Enhancement
 - Wetland Impact
 - Landscaping Berm
 - Shoreline Designation
 - Proposed Structures

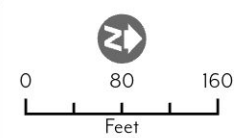

Marysville Riverwalk
 Shoreline Permit- Public Works Property
 80 Columbia Ave, Marysville WA
 Proposed Critical Areas Map

Path: X:\Marysville_City_of_Projects\20230054 - Marysville Riverwalk\GIS\Mapdocs\20230054_MarysvilleRiverwalk_ShorelinePermit_CAsProposedSitePlan.mxd
 Date Exported: 11/28/2023 Source: City of Marysville; Snohomish County

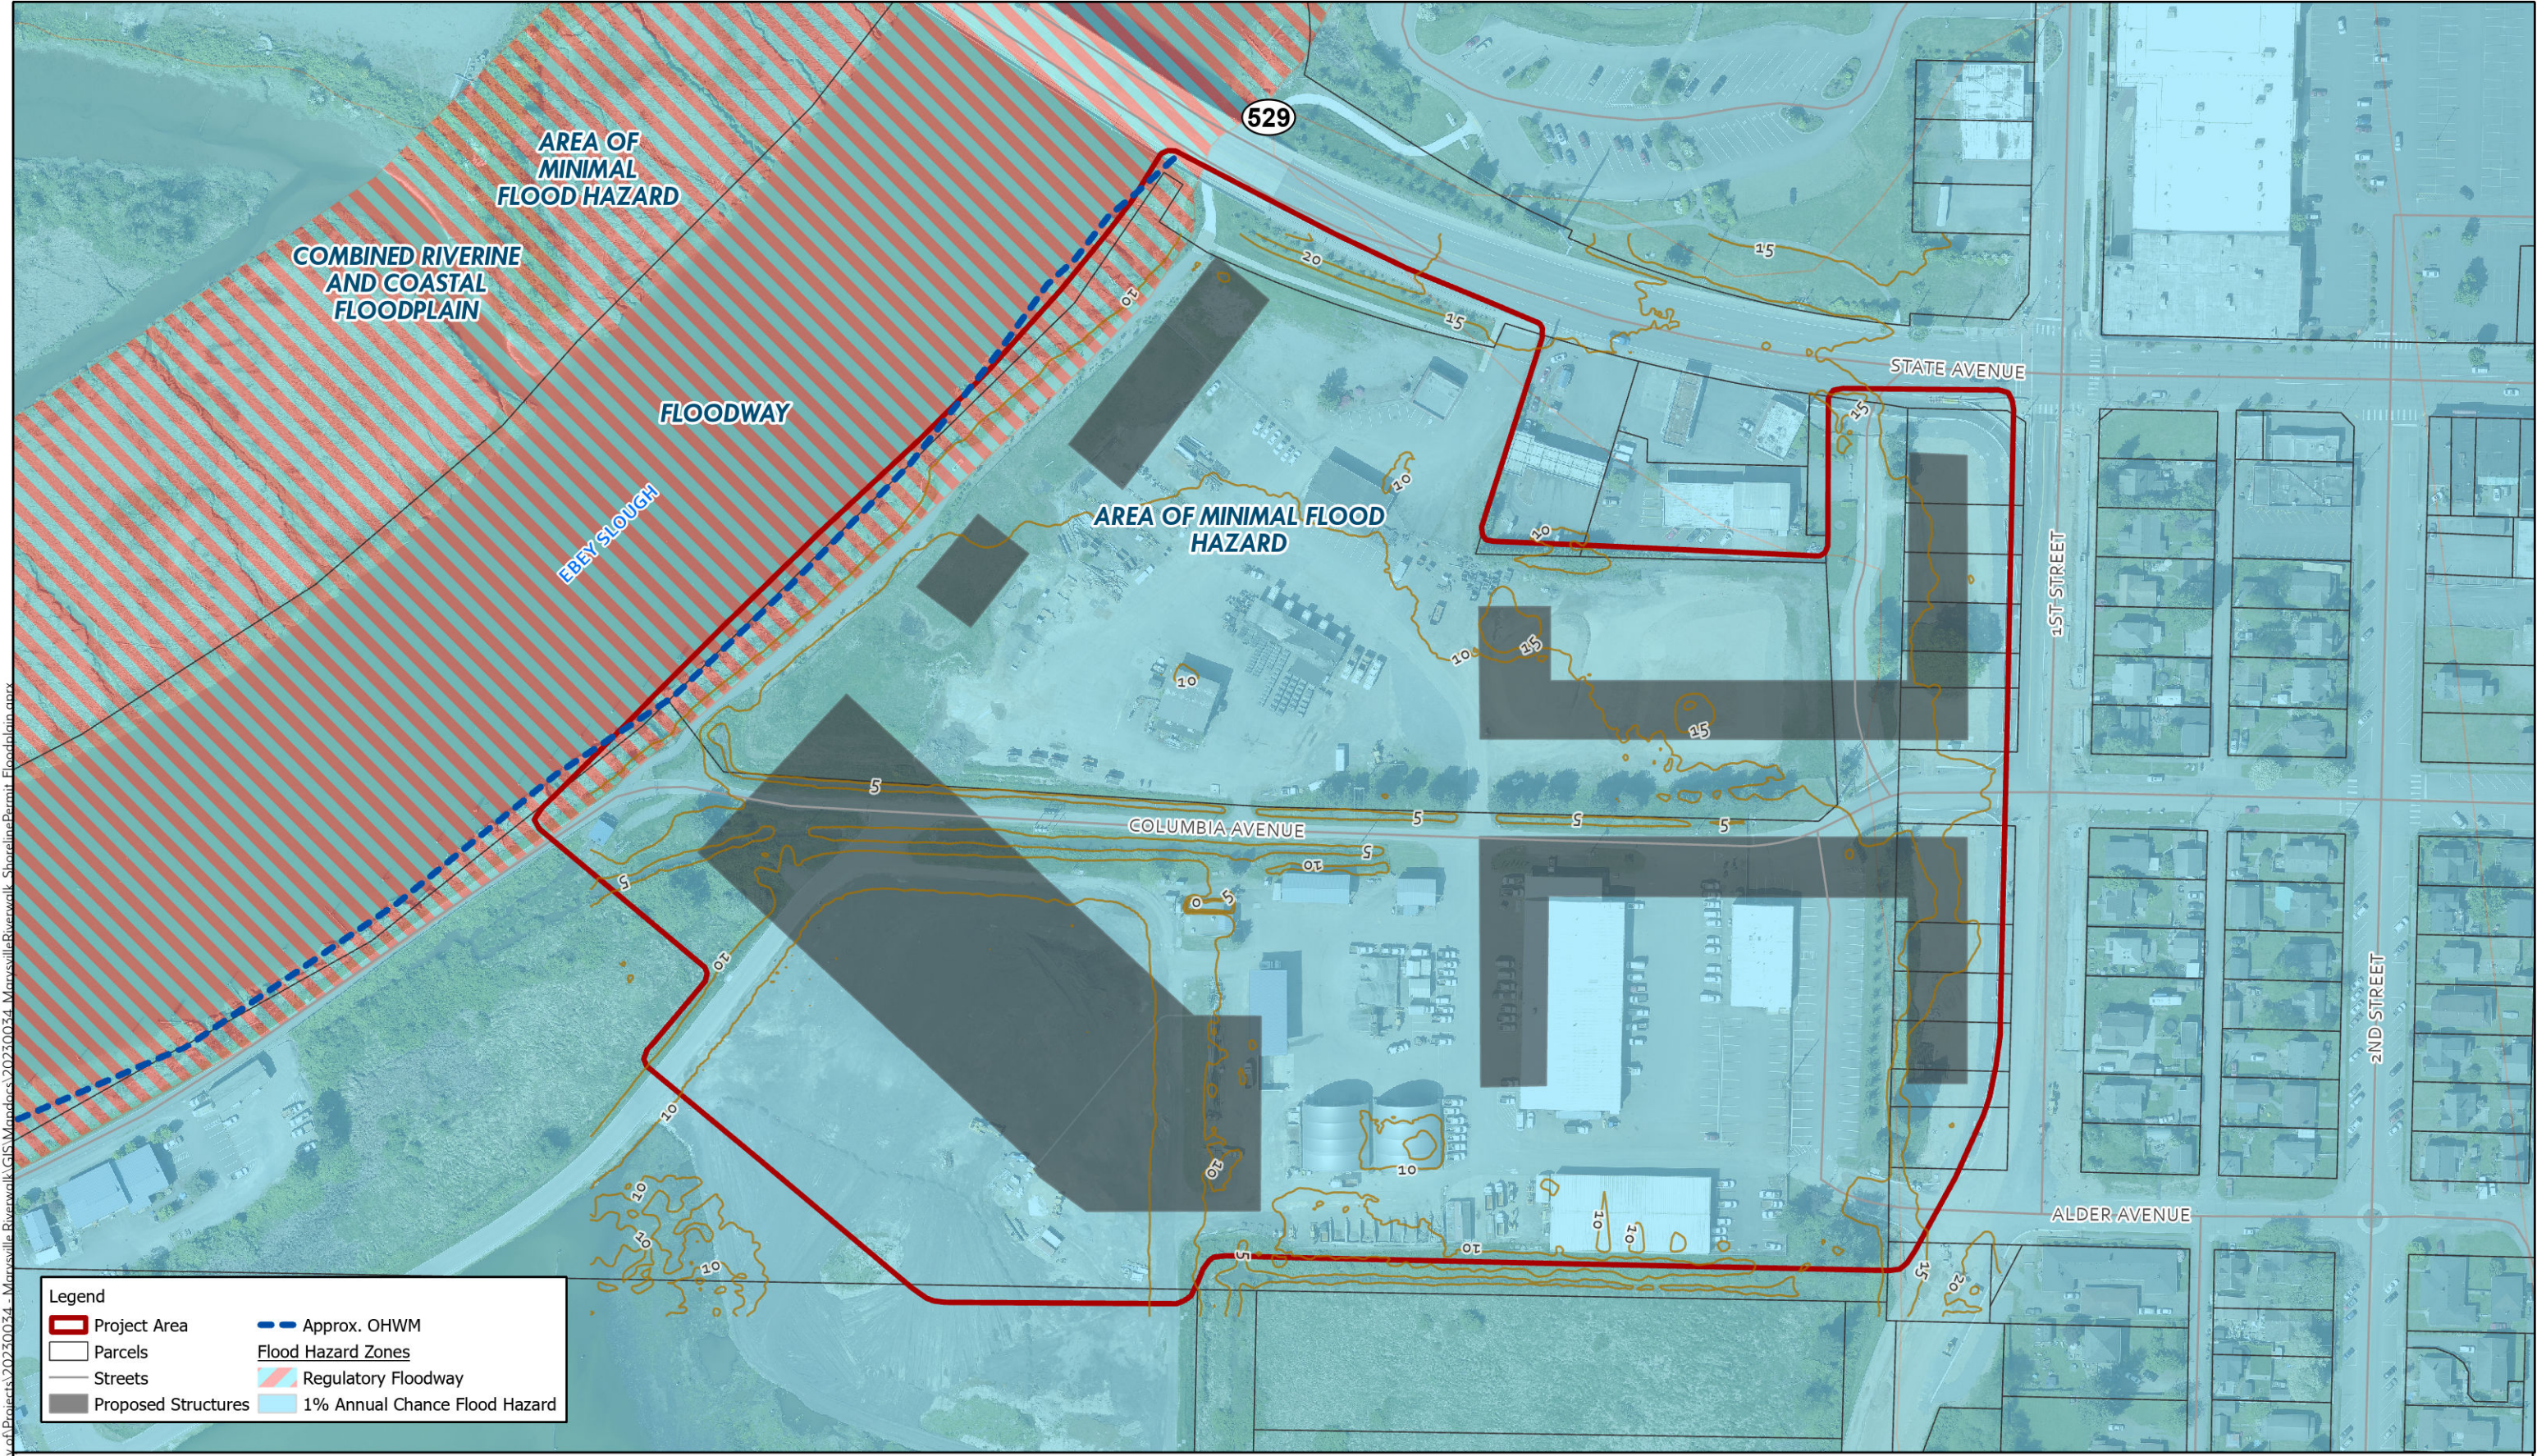

Legend	
	Project Area
	Approx. OHWM
	Parcels
	Streets
	Proposed Structures
	Regulatory Floodway
	1% Annual Chance Flood Hazard



Marysville Riverwalk
 Shoreline Permit- Public Works Property
 80 Columbia Ave, Marysville WA
 Floodplain Map