


Site plan example:

STREET NAME

Sidewalk

Property line is generally 2'-3' behind sidewalk

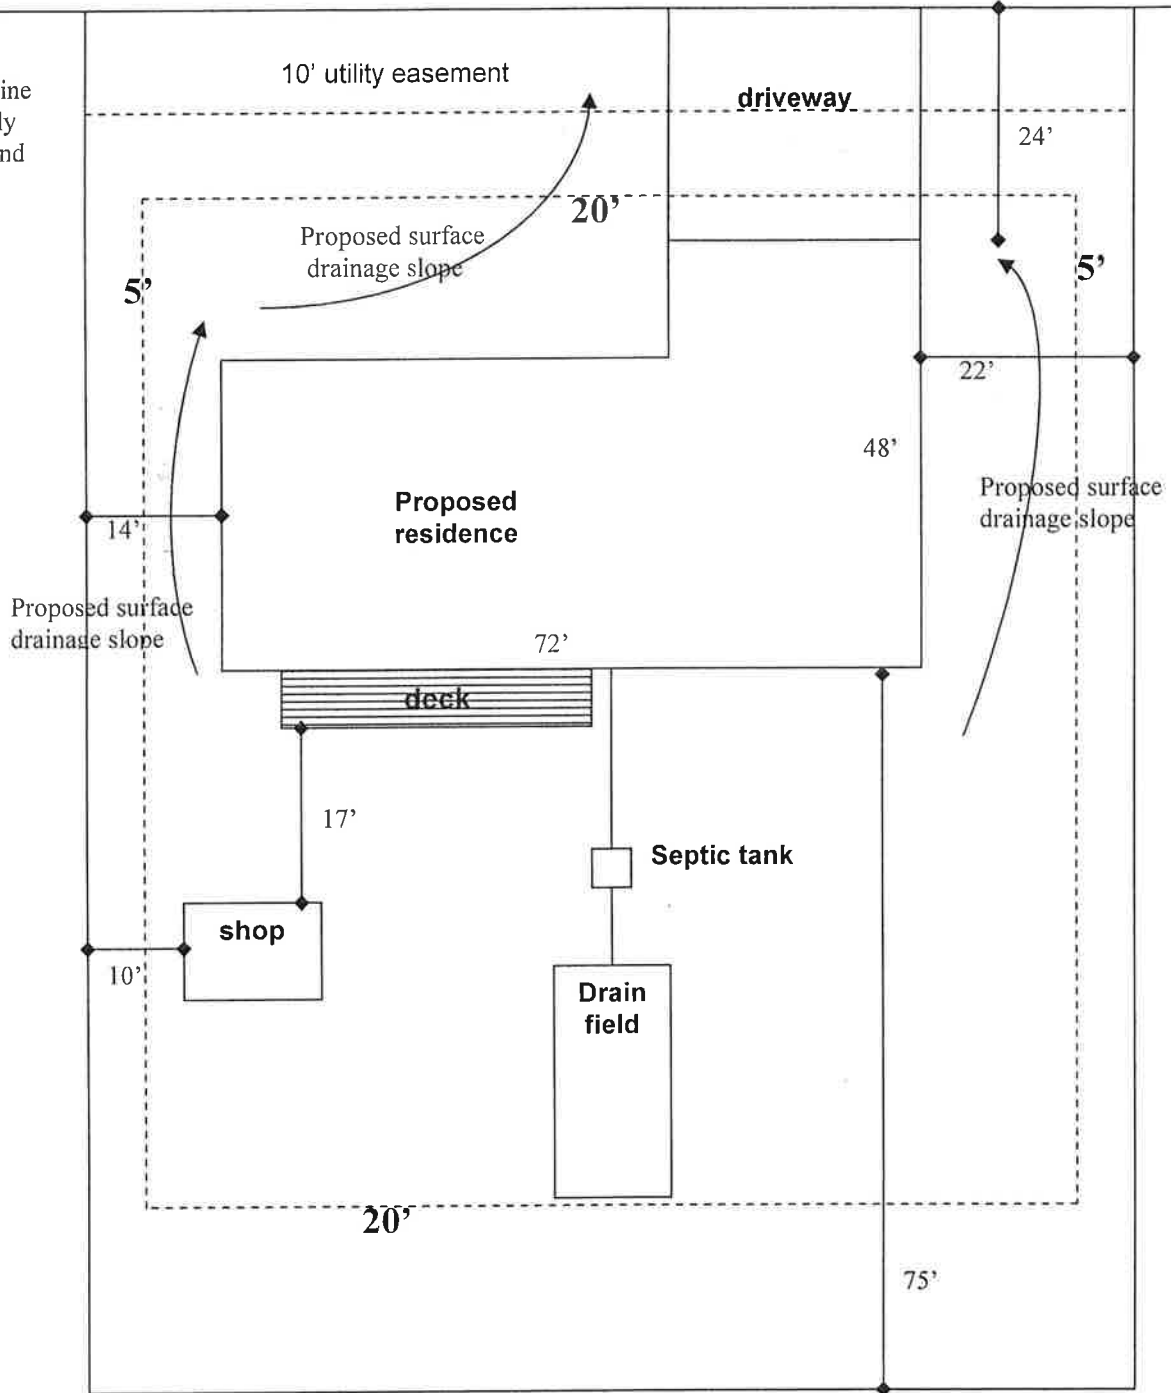

1" = 20'

Plat Name
Lot Number, Address
Contractor, Phone Number

