


Drawing: P:\Civil\2021\C21-150 Marysville 10 Degrees\Drawings\Preliminary\Working\C21150P-TurningMovement.dwg Plotted: Jul 18, 2022 - 11:47am

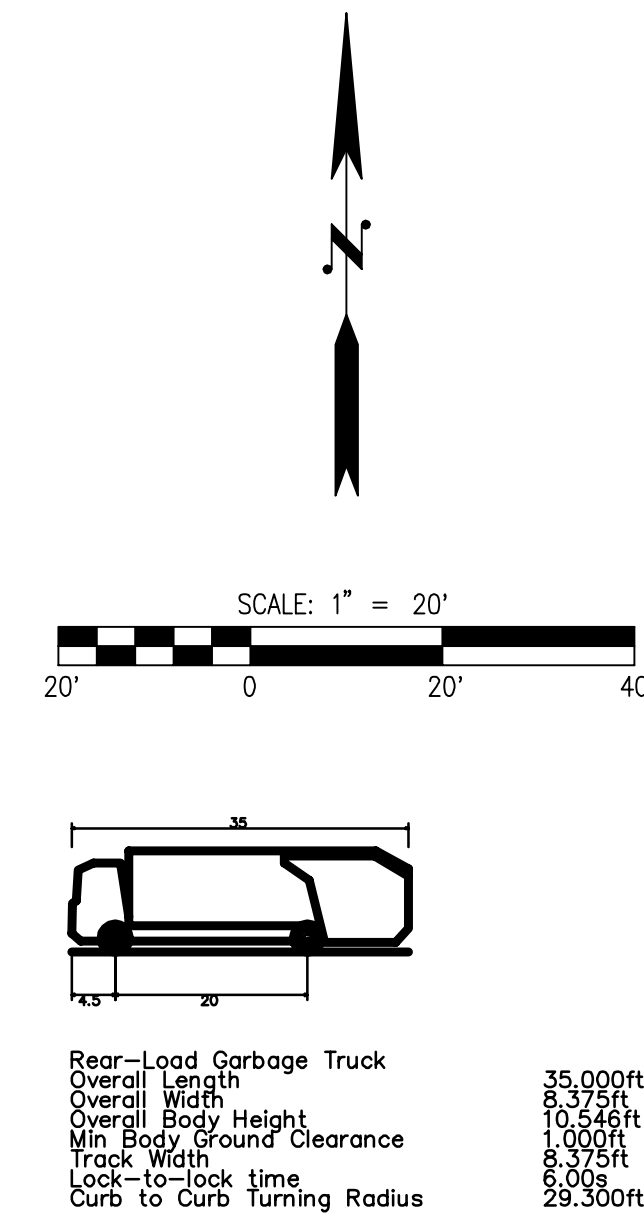

DISCLAIMER

TOPOGRAPHIC SURVEY INFORMATION CONTAINED ON THESE PLANS HAS BEEN PROVIDED BY NORTH PEAK ASSOCIATES LLC, LDC, INC. (LAND DEVELOPMENT CONSULTANTS, INC.) ASSUMES NO LIABILITY AS TO THE ACCURACY AND COMPLETENESS OF THIS DATA. ANY DISCREPANCIES FOUND BETWEEN WHAT IS SHOWN ON THE PLANS AND WHAT IS NOTED IN THE FIELD SHOULD BE BROUGHT IMMEDIATELY TO THE ATTENTION OF THE ENGINEER.

PULTE GROUP		LDC 	Surveying Engineering Planning	NO.	DATE	BY
		Kent	Olympia			
		Woodinville				
		20210 142nd Avenue NE				
		Woodinville, WA 98072				
		www.LDCcorp.com				
		T 425.806.1869				
		F 425.462.2893				

MARYSVILLE 10 DEGREES

TURNING MOVEMENT EXHIBIT

JOB NUMBER:	C21150
DRAWING NAME:	C21150P-TURNINGMOVEMENT
DESIGNER:	MEV
DRAFTING BY:	RCH
DATE:	8-18-2
SCALE:	1"=20'
JURISDICTION:	MARYSVILLE

TU-01

SHEET 1 OF 1